
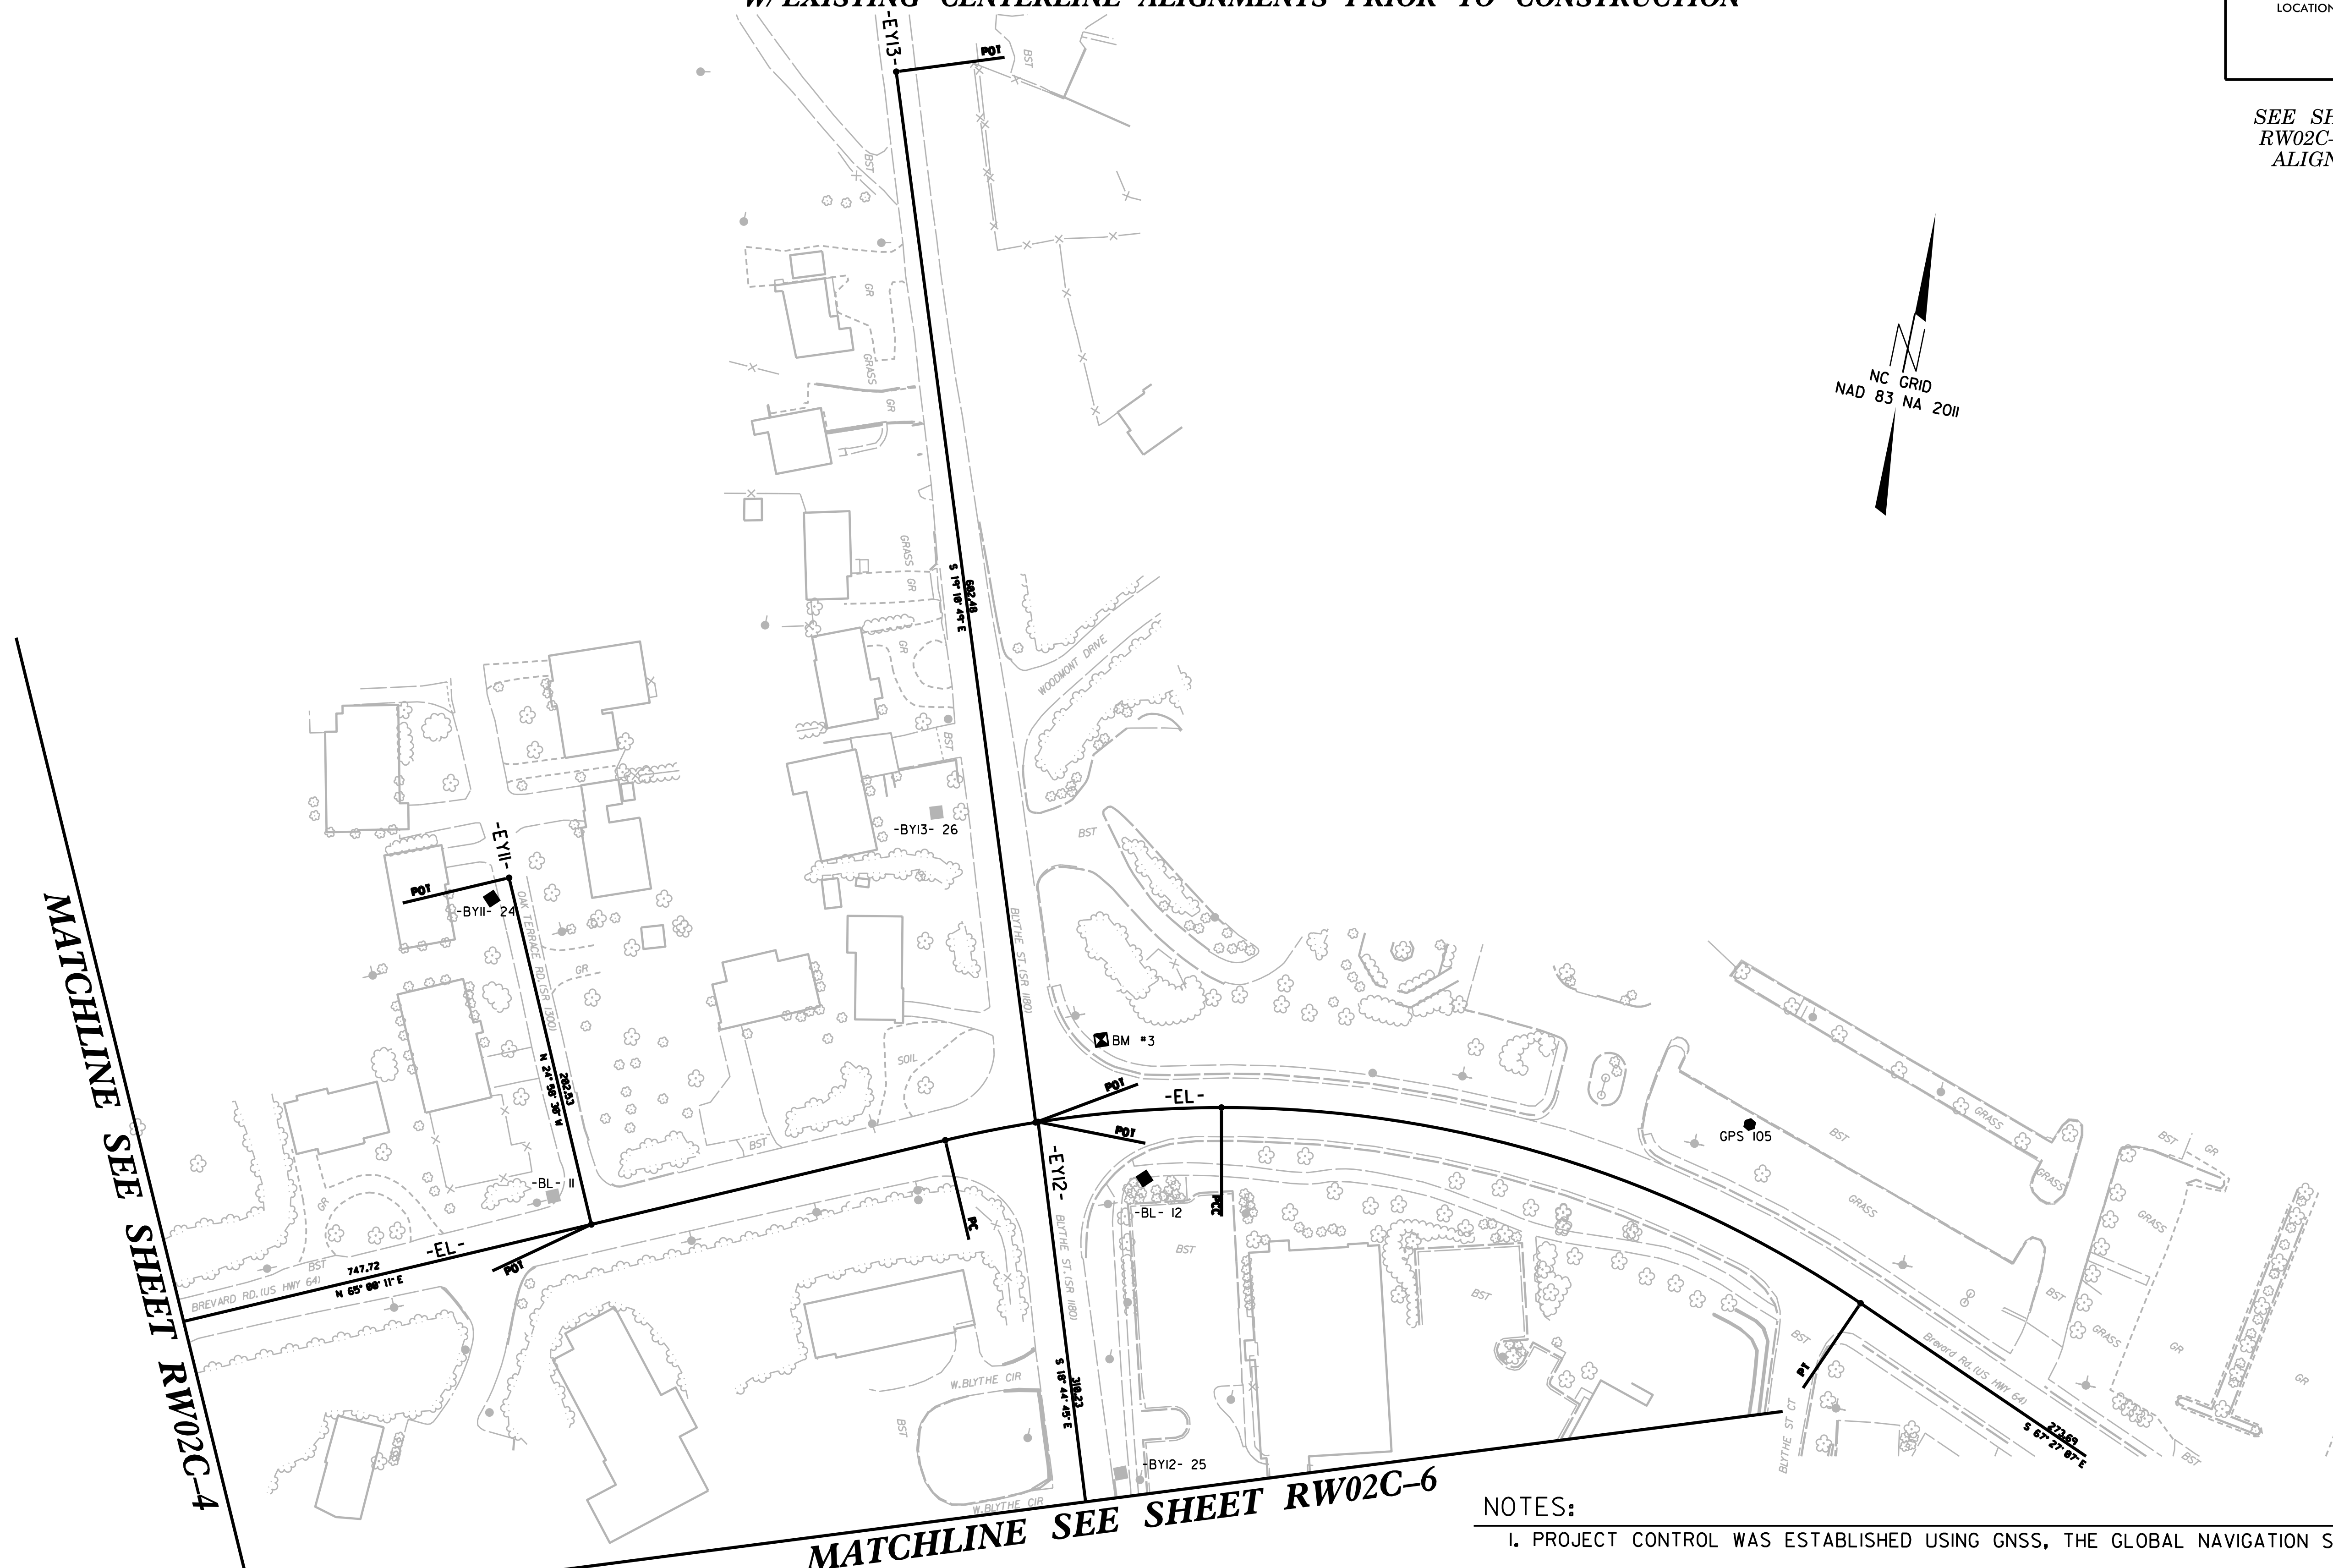


PROJECT REFERENCE NO.	SHEET NO.
U-5783	RW02C-5
Location and Surveys	
LOCATION AND SURVEYS, DIVISION 14 122 BONNIE LANE SYLVA, NC 28779	

SURVEY CONTROL SHEET

W/EXISTING CENTERLINE ALIGNMENTS PRIOR TO CONSTRUCTION

SEE SHEETS RW02C-7 & RW02C-8 FOR FURTHER ALIGNMENT DETAILS

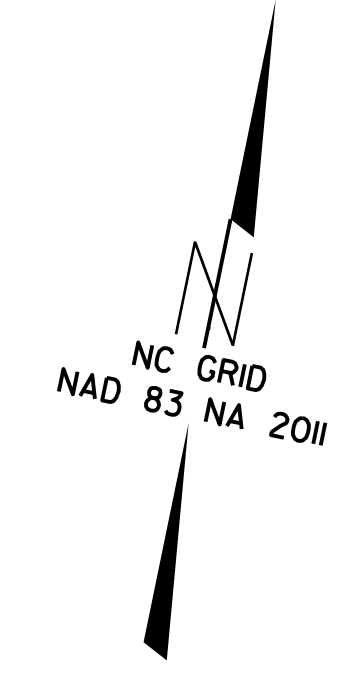

MATCHLINE SEE SHEET RW02C-4

MATCHLINE SEE SHEET RW02C-6

- NOTES:
- 1. PROJECT CONTROL WAS ESTABLISHED USING GNSS, THE GLOBAL NAVIGATION SATELLITE SYSTEM.
 - 2. THE SURVEY CONTROL DATA FOR THIS PROJECT HAS BEEN COMPILED FROM VARIOUS SOURCES. IF FURTHER INFORMATION REGARDING PROJECT CONTROL IS NEEDED, PLEASE CONTACT THE LOCATION AND SURVEYS UNIT.

REVISIONS

6/2/09
09-APR-2019 10:39
C:\sulvo\urbon\5783\RW_Sheets\5783\RW_Sheets\5783.rw02c-5.dgn
bob.watt AT LSD14-279511