

6/2/09

REVISIONS


09-APR-2019 10:41
C:\sulvo\Urban\5783\RW_Sheets\5783_1s-rw02c-6.dgn
bob.watt AT LSD14-27911

SURVEY CONTROL SHEET


W/ EXISTING CENTERLINE ALIGNMENTS PRIOR TO CONSTRUCTION

| | |
|---|-----------|
| PROJECT REFERENCE NO. | SHEET NO. |
| U-5783 | RW02C-6 |
| Location and Surveys | |
| LOCATION AND SURVEYS, DIVISION 14 122 BONNIE LANE SYLVA, NC 28779 | |

SEE SHEETS RW02C-7 &
RW02C-8 FOR FURTHER
ALIGNMENT DETAILS

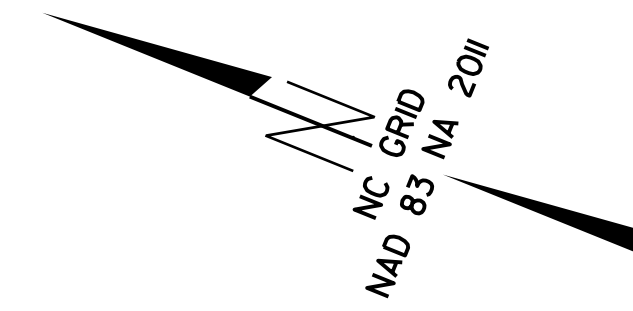

MATCHLINE SEE SHEET RW02C-5

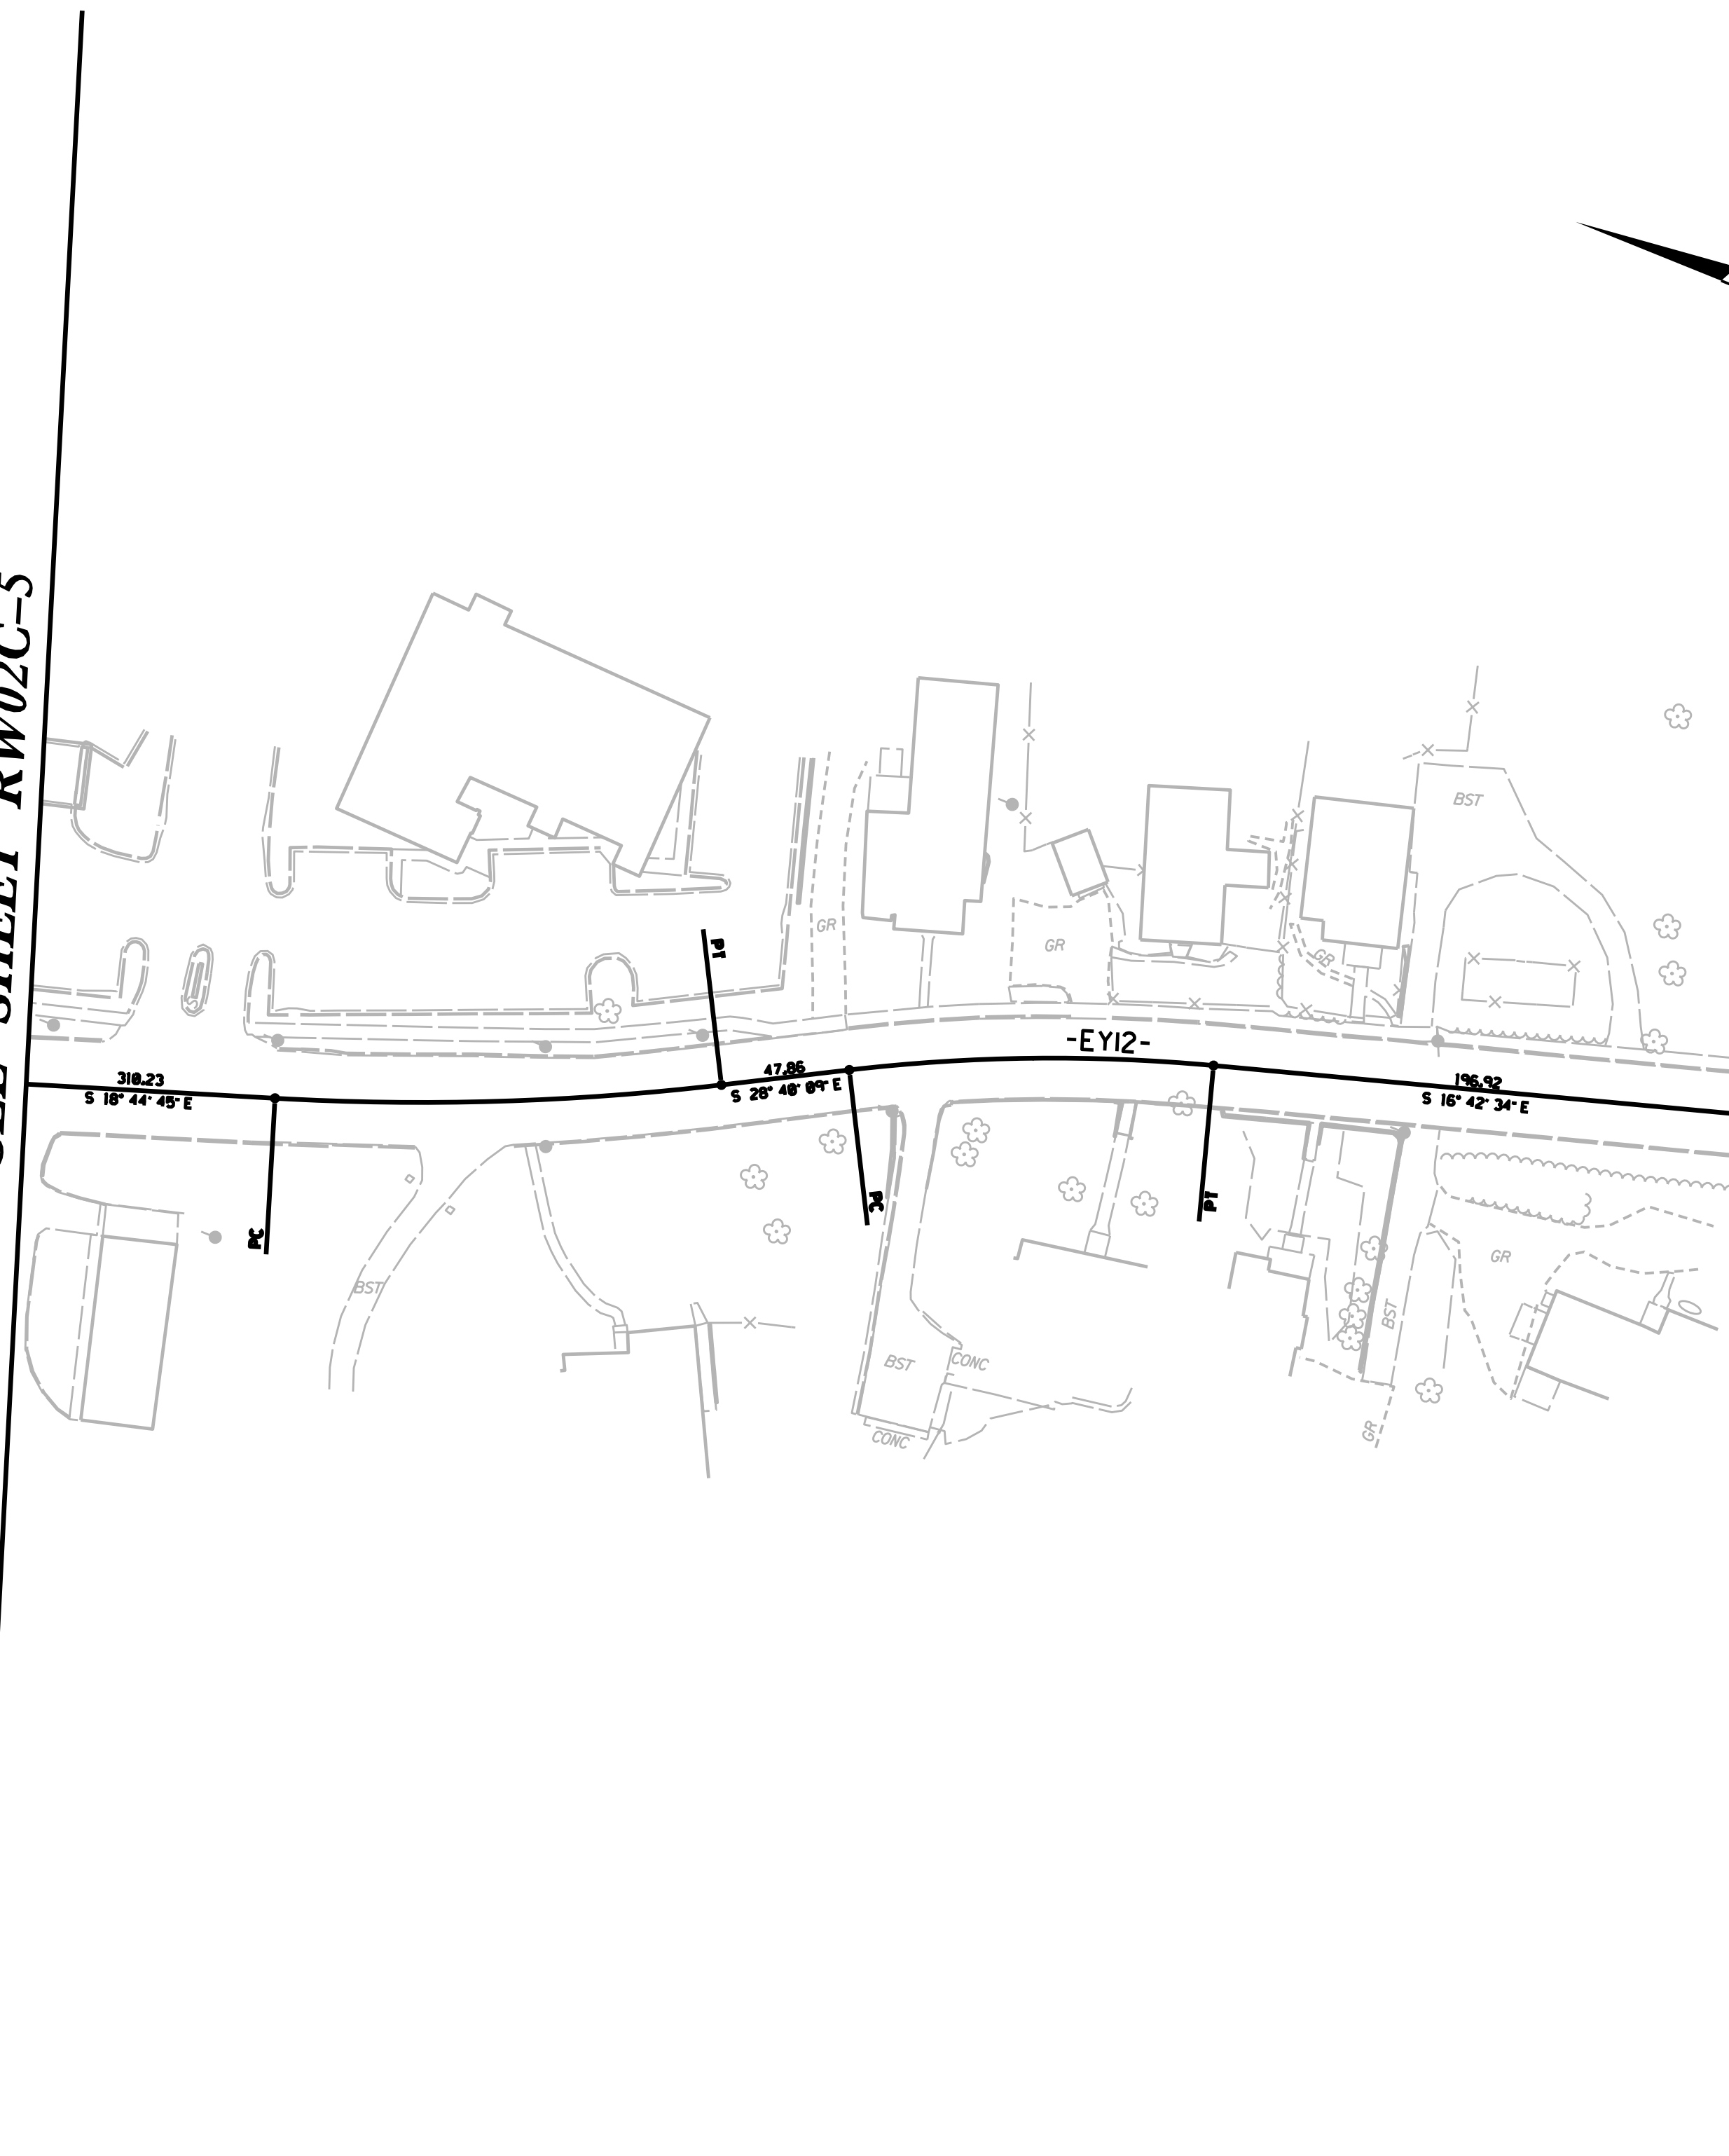

NOTES:

1. PROJECT CONTROL WAS ESTABLISHED USING GNSS, THE GLOBAL NAVIGATION SATELLITE SYSTEM.
2. THE SURVEY CONTROL DATA FOR THIS PROJECT HAS BEEN COMPILED FROM VARIOUS SOURCES. IF FURTHER INFORMATION REGARDING PROJECT CONTROL IS NEEDED, PLEASE CONTACT THE LOCATION AND SURVEYS UNIT.