

PROJECT REFERENCE NO. U-5783	SHEET NO. EC-9/CONS.9
RW SHEET NO.	
ROADWAY DESIGN ENGINEER	HYDRAULICS ENGINEER

CLEARING AND GRUBBING
EROSION CONTROL FOR
CONSTRUCTION SHEET 9

Mattern & Craig
ENGINEERS • SURVEYORS
FIRM LICENSE No. C-1154
12 BROAD STREET
ASHEVILLE, NORTH CAROLINA 28801
(828) 254-2201
FAX (828) 254-4562


NOTE:
PLACE TEMPORARY ROCK SEDIMENT DAMS TYPE - B
AND TEMPORARY ROCK SILT CHECKS TYPE - A AT
DRAINAGE OUTLETS.

MATCHLINE -Y13- STA. 12+20 SEE SHEET EC-8

APPROX JB LOCATION
CONTRACTOR TO VERIFY
LOCATION OF JUNCTION BOX
AND OUTLET PIPE

END CONSTRUCTION
-Y13- STA 16+05.00

NAD 83/2011

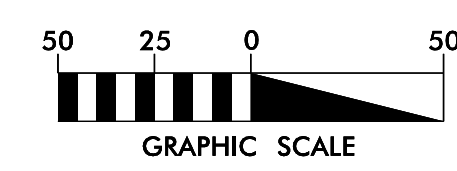

SEE SHEET 18 FOR PROFILE

