



PROJECT REFERENCE NO. <i>U-5783</i>	SHEET NO. <i>EC-12/CONS.6</i>
RW SHEET NO.	
ROADWAY DESIGN ENGINEER	HYDRAULICS ENGINEER

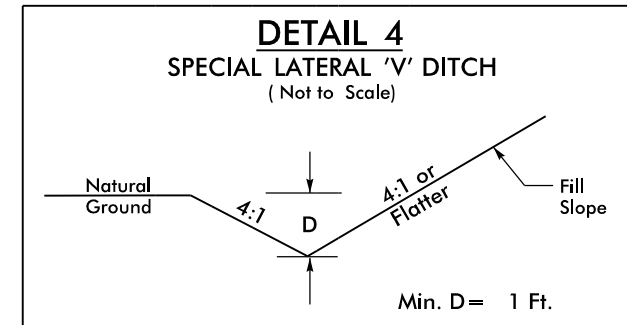

FROM -L- STA. 15+92 TO STA. 16+75 LT  
 FROM -L- STA. 38+00 TO STA. 39+00 LT  
 FROM -L- STA. 45+36 TO STA. 45+69 LT  
 FROM -L- STA. 57+75 TO STA. 58+71 RT

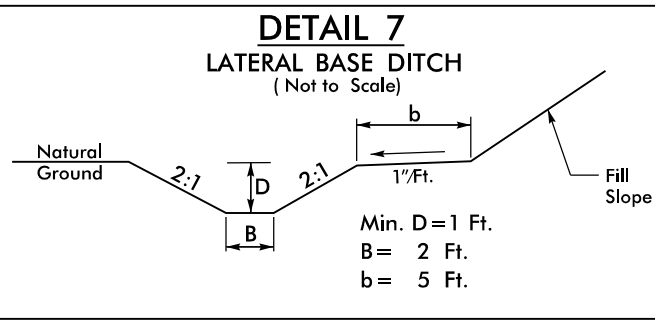

FROM -ROUND- 12+00 TO 12+60 RT  
 -L- STA. 49+50 TO STA. 51+00 LT




**Mattern & Craig**  
 ENGINEERS • SURVEYORS  
 FIRM LICENSE No. C-1154  
 12 BROAD STREET  
 ASHEVILLE, NORTH CAROLINA 28801  
 (828) 254-2201  
 FAX (828) 254-4562



MATCHLINE -L- STA. 34+00 SEE SHEET 5

MATCHLINE -L- STA. 48+00 SEE SHEET 7

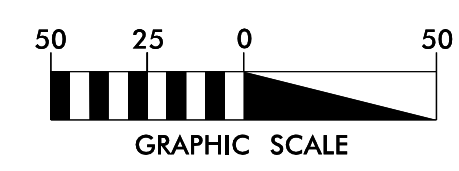

END CONSTRUCTION  
 -Y7- STA 12+90.00

SEE SHEETS 11, 15, & 16 FOR PROFILES