
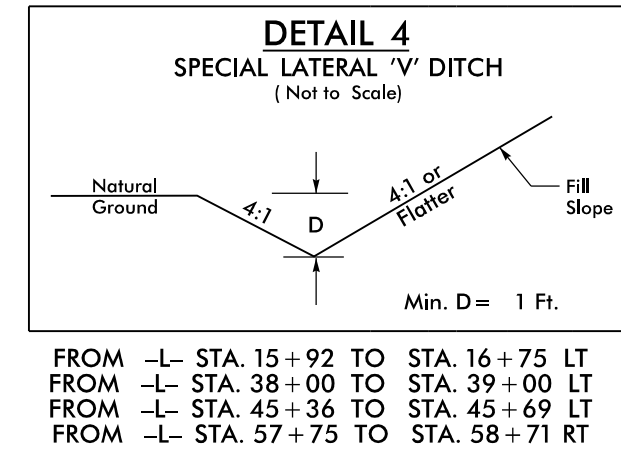
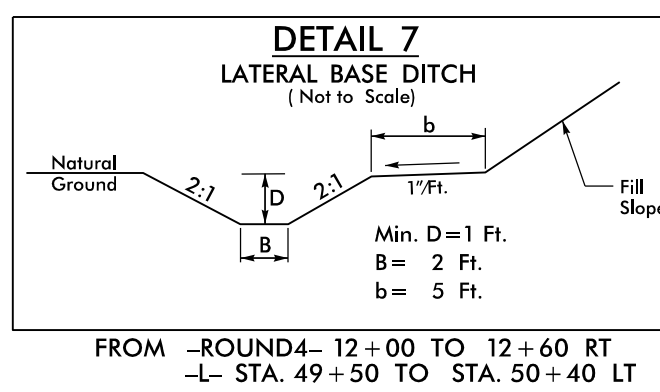


PROJECT REFERENCE NO. U-5783	SHEET NO. EC-13/CONS.7
RW SHEET NO.	
ROADWAY DESIGN ENGINEER	HYDRAULICS ENGINEER


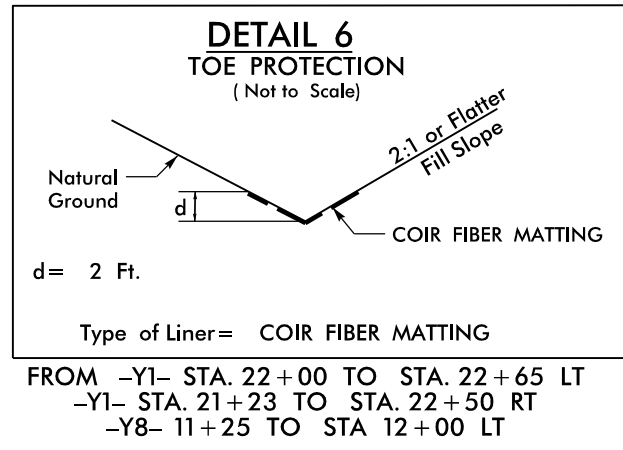


Mattern & Craig
 ENGINEERS + SURVEYORS
 FIRM LICENSE No. C-1154
 12 BROAD STREET
 ASHEVILLE, NORTH CAROLINA 28801
 (828) 254-2201
 FAX (828) 254-4562

MATCHLINE -L- STA. 48+00 SEE SHEET 6

MATCHLINE -L- STA. 62+00 SEE SHEET 8

NAD 83/2011

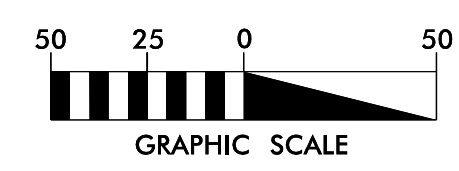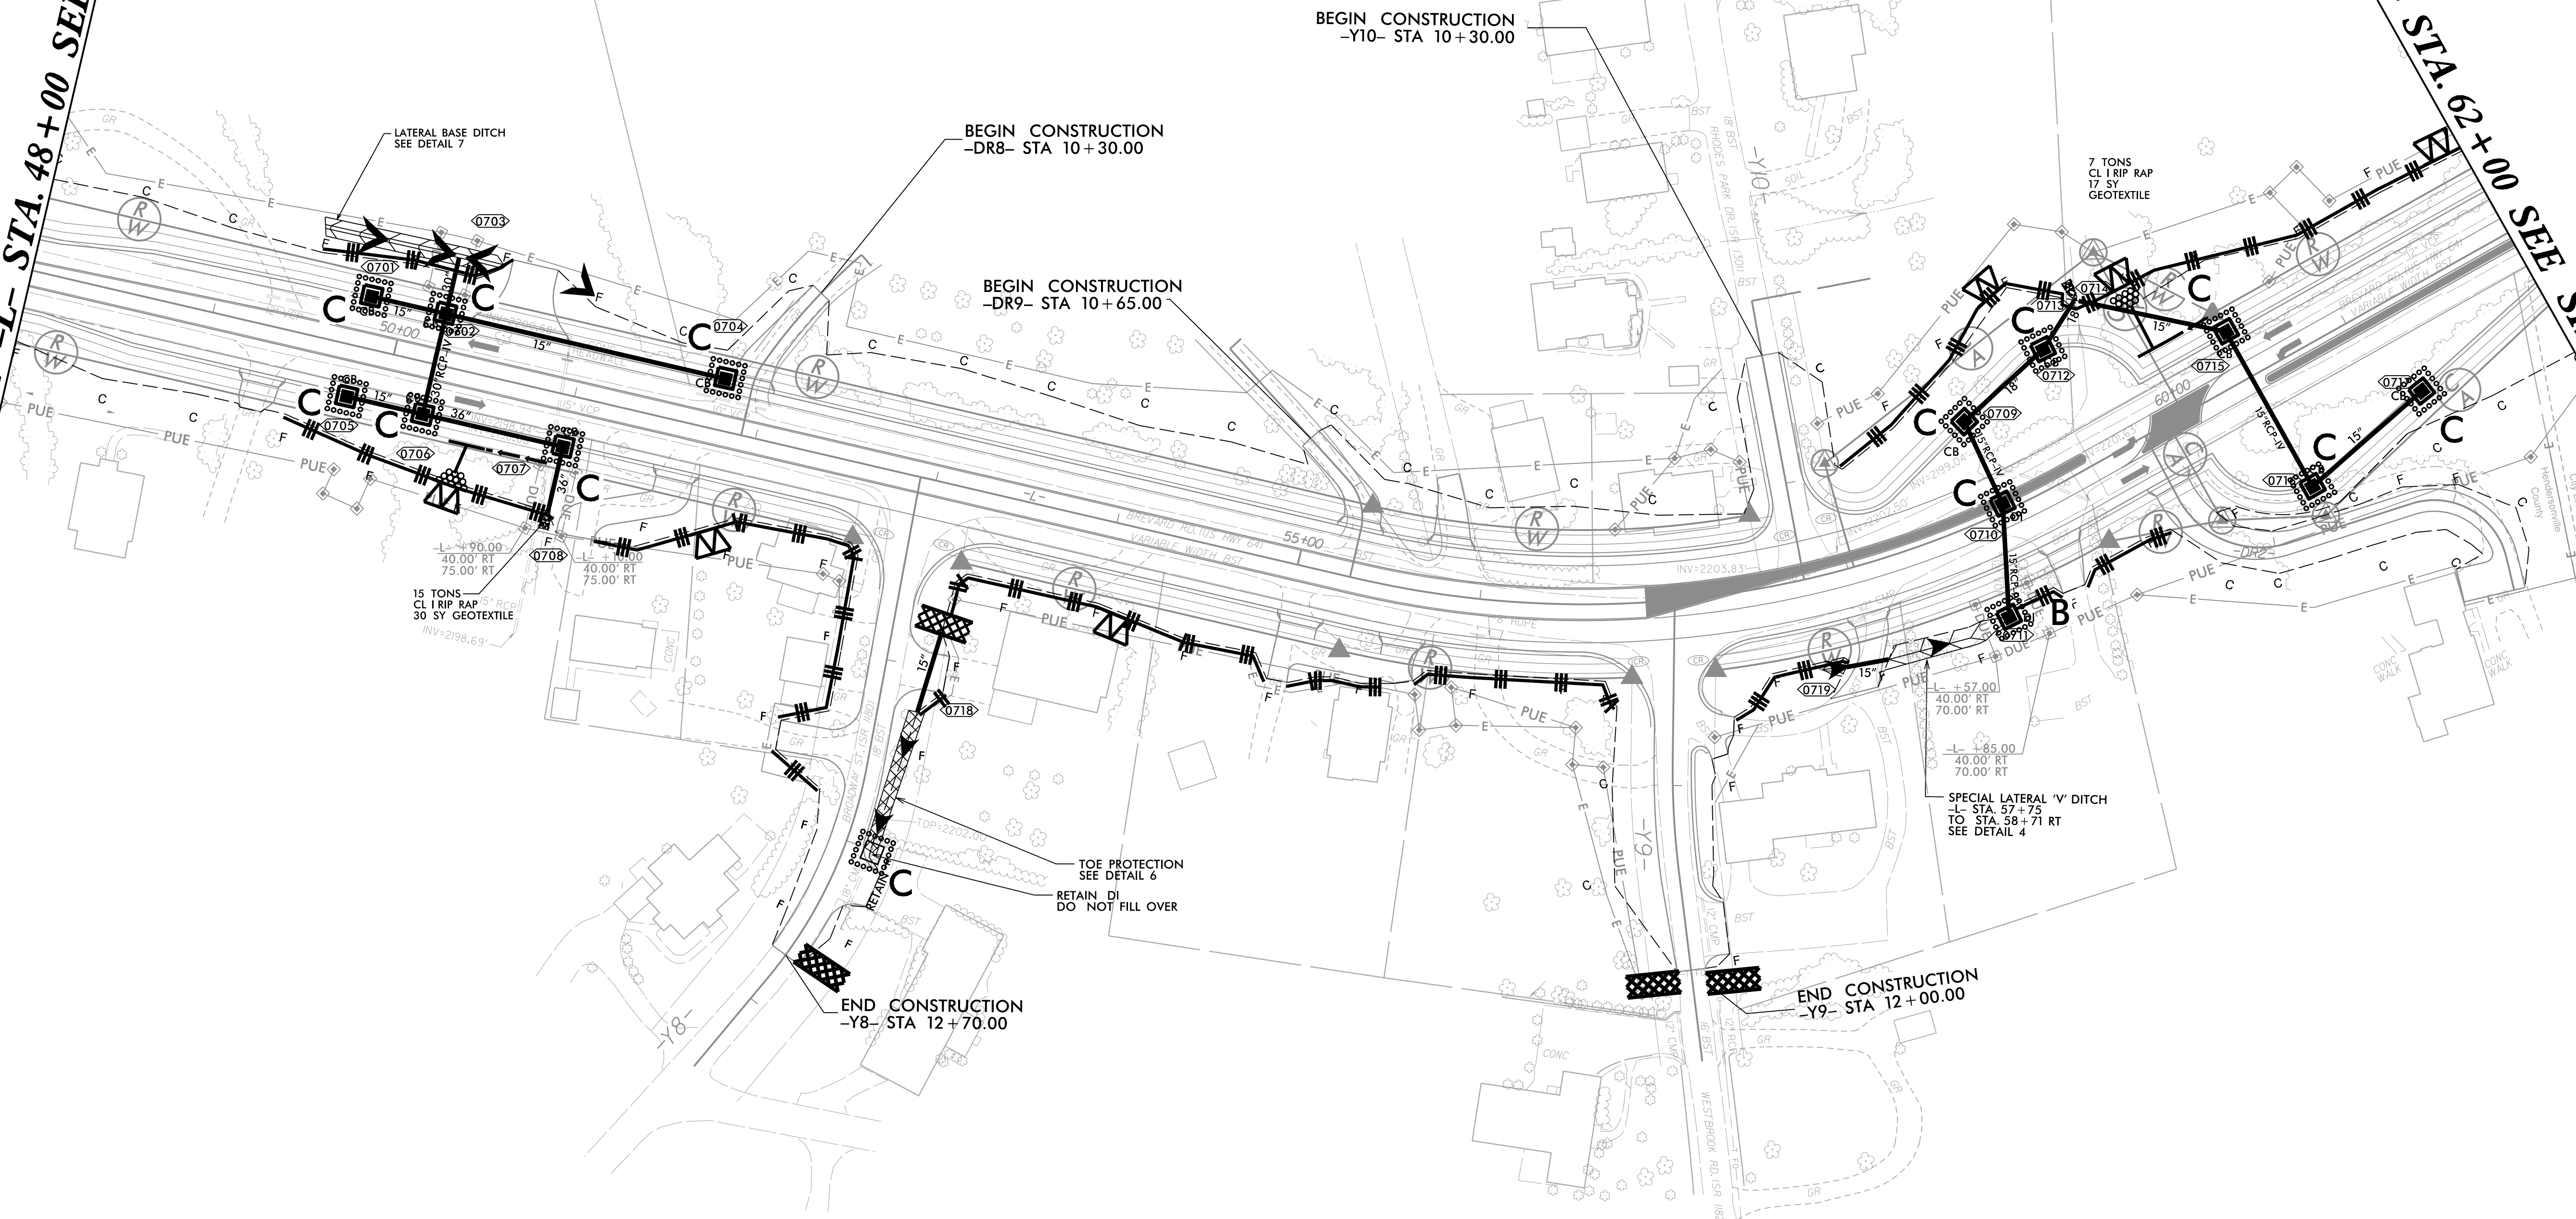

SEE SHEETS 11, 15, & 16 FOR PROFILES