
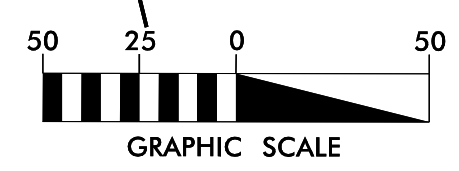
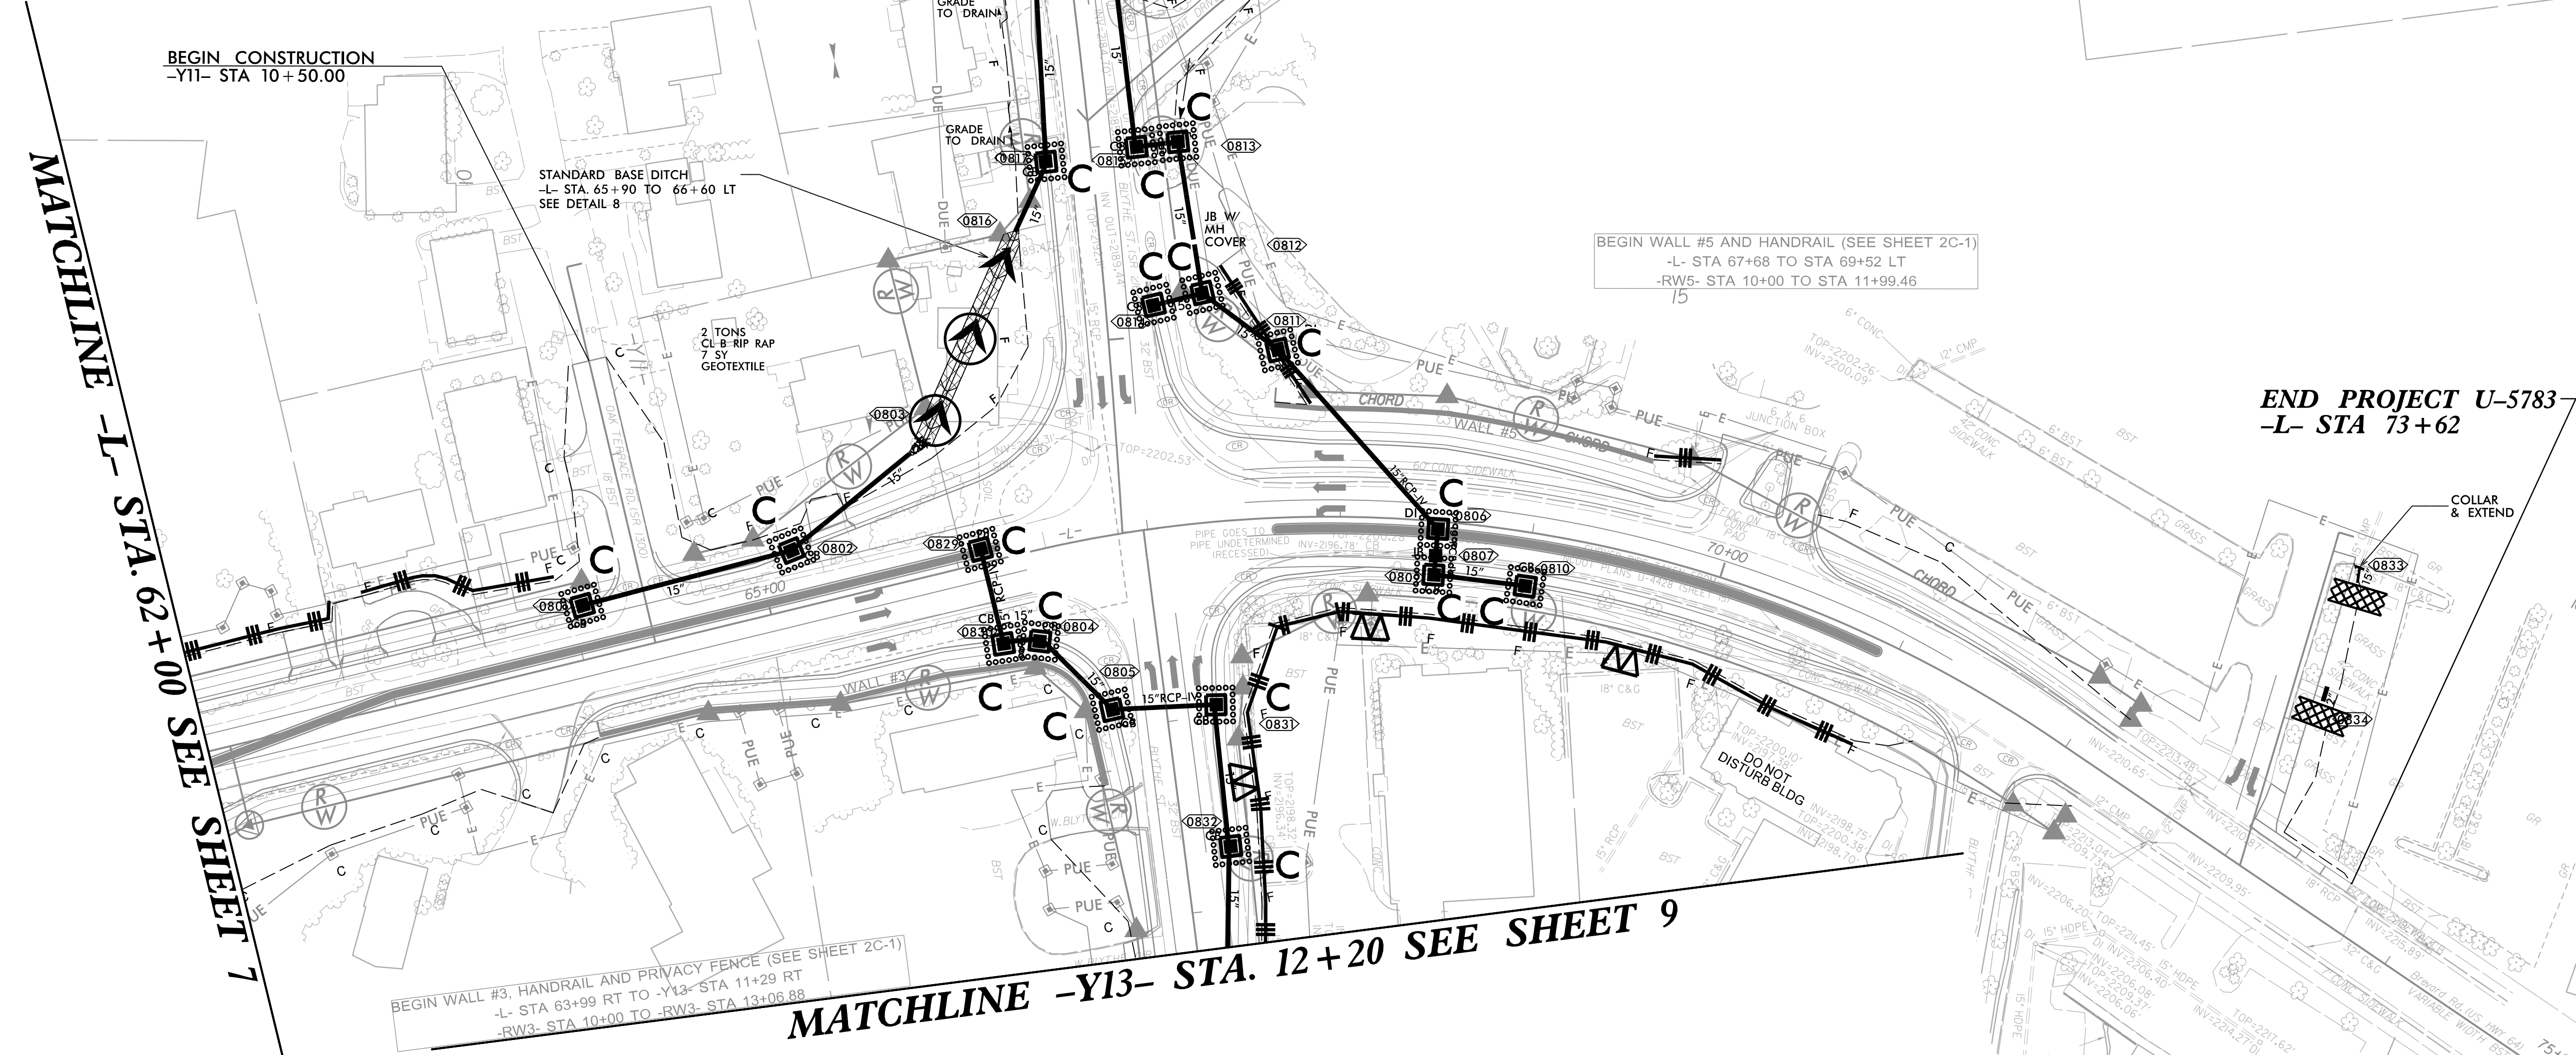


PROJECT REFERENCE NO. U-5783	SHEET NO. EC-14/CONS.8
RW SHEET NO.	
ROADWAY DESIGN ENGINEER	HYDRAULICS ENGINEER

Mattern & Craig
ENGINEERS + SURVEYORS
FIRM LICENSE No. C-1154
12 BROAD STREET
ASHEVILLE, NORTH CAROLINA 28801
(828) 254-2201
FAX (828) 254-4582

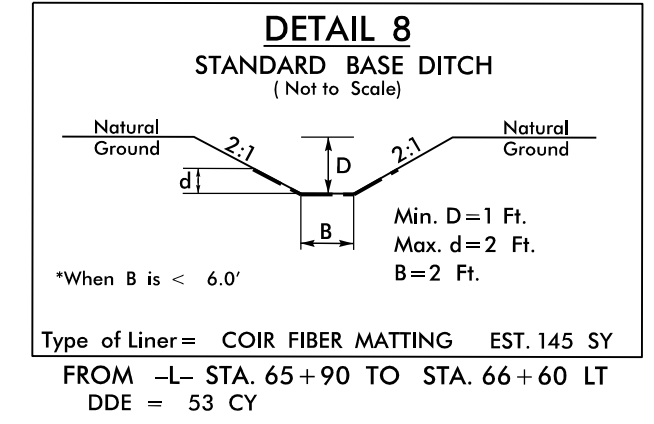

SEE SHEETS 14 & 18 FOR PROFILES

SEE SHEETS 11, 15, & 16 FOR PROFILES