


PROJECT REFERENCE NO.	SHEET NO.
U-5783	EC-15/CONS.9
RW SHEET NO.	
ROADWAY DESIGN ENGINEER	HYDRAULICS ENGINEER


Mattern & Craig
 ENGINEERS + SURVEYORS
 FIRM LICENSE No. C-1154
 12 BROAD STREET
 ASHEVILLE, NORTH CAROLINA 28801
 (828) 254-2201
 FAX (828) 254-4562

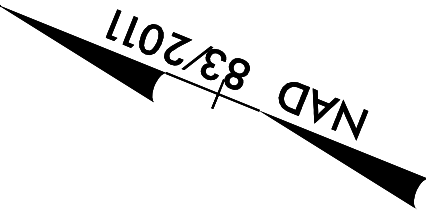

MATCHLINE -Y13- STA. 12+20 SEE SHEET 8

APPROX JB LOCATION
 CONTRACTOR TO VERIFY
 LOCATION OF JUNCTION BOX
 AND OUTLET PIPE

END CONSTRUCTION
 -Y13- STA 16+05.00

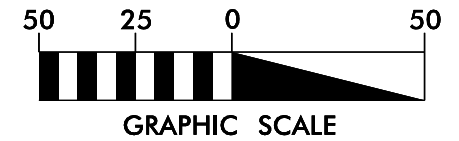

SEE SHEET 18 FOR PROFILE

