


| | |
|-------------------------|----------------|
| MESSAGE NO. 1 | MESSAGE NO. 2 |
| NC 50 N | USE |
| NC 210 W | TRAFFIC CIRCLE |
| CHANGEABLE MESSAGE SIGN | |

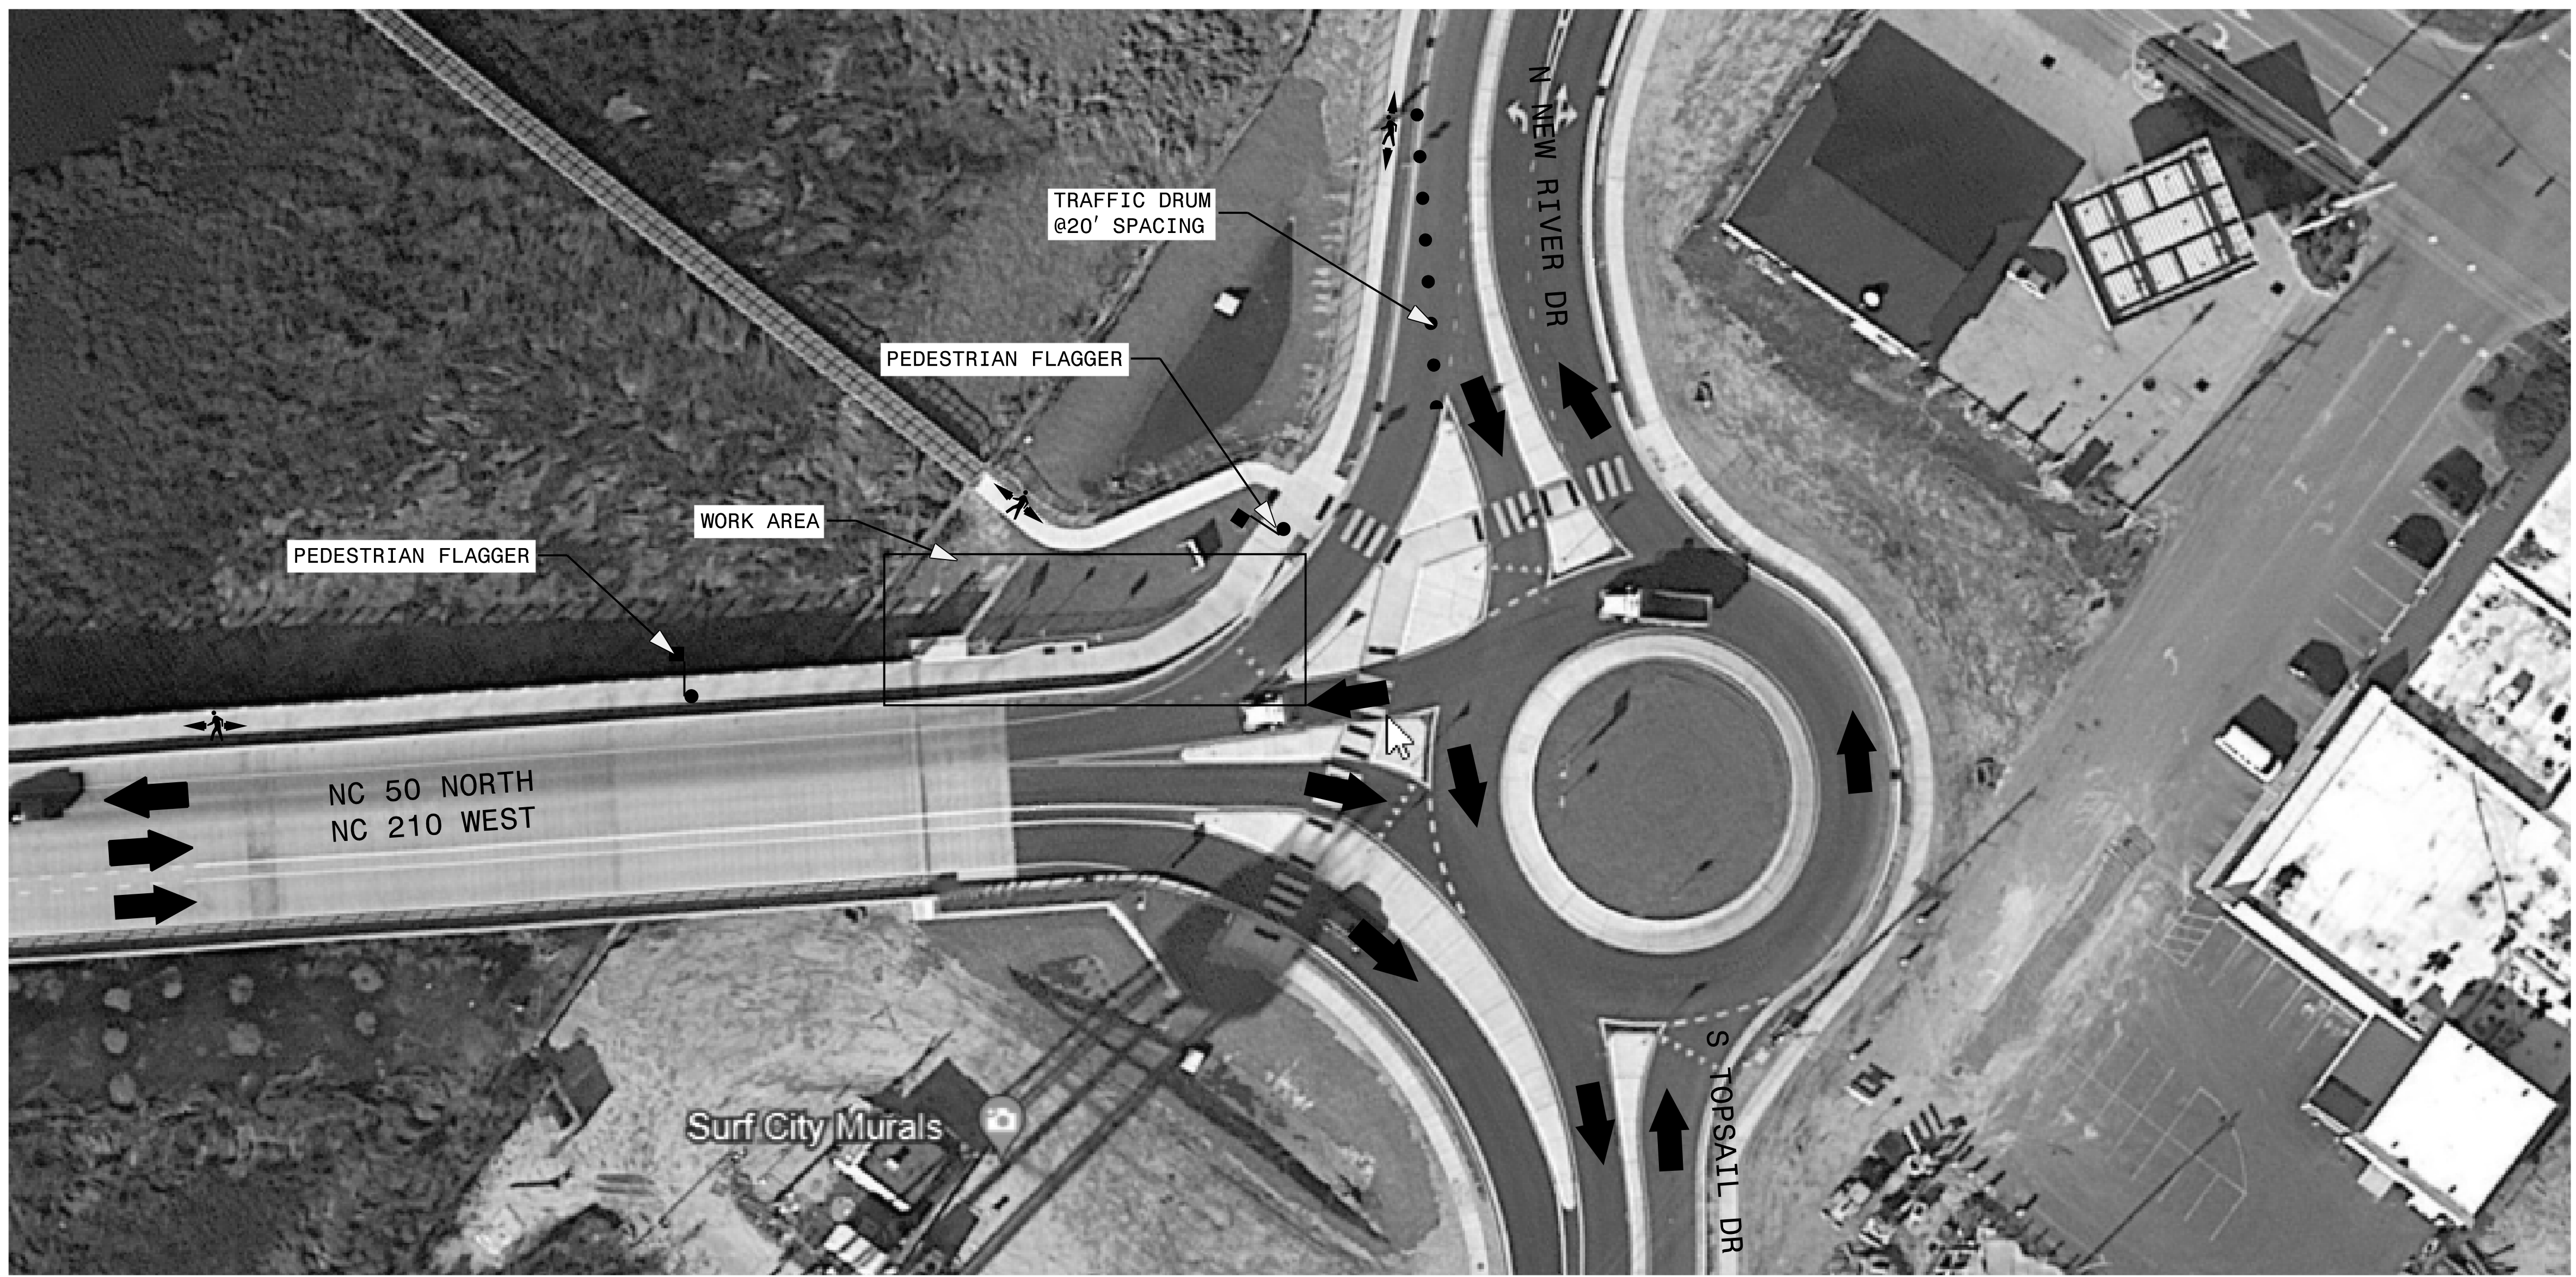


PLOT DRIVER: NCDOT_pdr_color_eng_50.pht_bak
 USER: JWILES DATE: 6/18/2024
 FILE: p:\dwg\drusers\01\HDR_US_East_01\Documents\3322\10003159\10349919\6.0.CAD.BIM\6.2.WIP\15BPR.138.3\Tr-of-ficControl\TMP-03

PROJECT NO. 15BPR.138.3
PENDER COUNTY
 BRIDGE 700016

STATE OF NORTH CAROLINA
 DEPARTMENT OF TRANSPORTATION
 RALEIGH

 REPAIR OF PEDESTRIAN LIGHTING SYSTEM

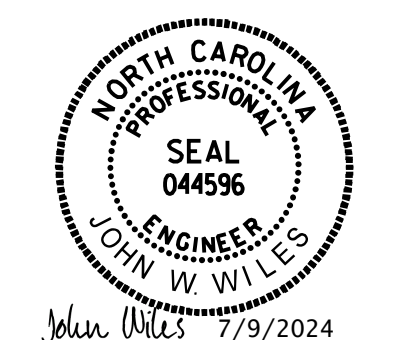

| | | | |
|--------------------------------|--------------------|-------------------------------|--------------------|
| DES BY: <u>J. WILES</u> | DATE: <u>03/24</u> | DWG BY: <u>J. WILES</u> | DATE: <u>03/24</u> |
| DES CHK: <u>B. SCHOENBAUER</u> | DATE: <u>03/24</u> | CHK BY: <u>B. SCHOENBAUER</u> | DATE: <u>03/24</u> |

HDR HDR Engineering, Inc. of the Carolinas
 555 Fayetteville St., Suite 900 Raleigh, N.C. 27601
 N.C.B.E.L.S. License Number: F-0116

DOCUMENT NOT CONSIDERED FINAL UNLESS ALL SIGNATURES COMPLETED

| REVISIONS | | | | | | SHEET NO. TMP-2 |
|-----------|-----|-------|-----|-----|-------|--------------------|
| NO. | BY: | DATE: | NO. | BY: | DATE: | |
| 1 | | | 3 | | | TOTAL SHEETS 10 |
| 2 | | | 4 | | | |