


09/08/2019

TIP PROJECT: BR-0097

CONTRACT: C204864

See Sheet 1A For Index of Sheets
See Sheet 1B For Conventional Symbols

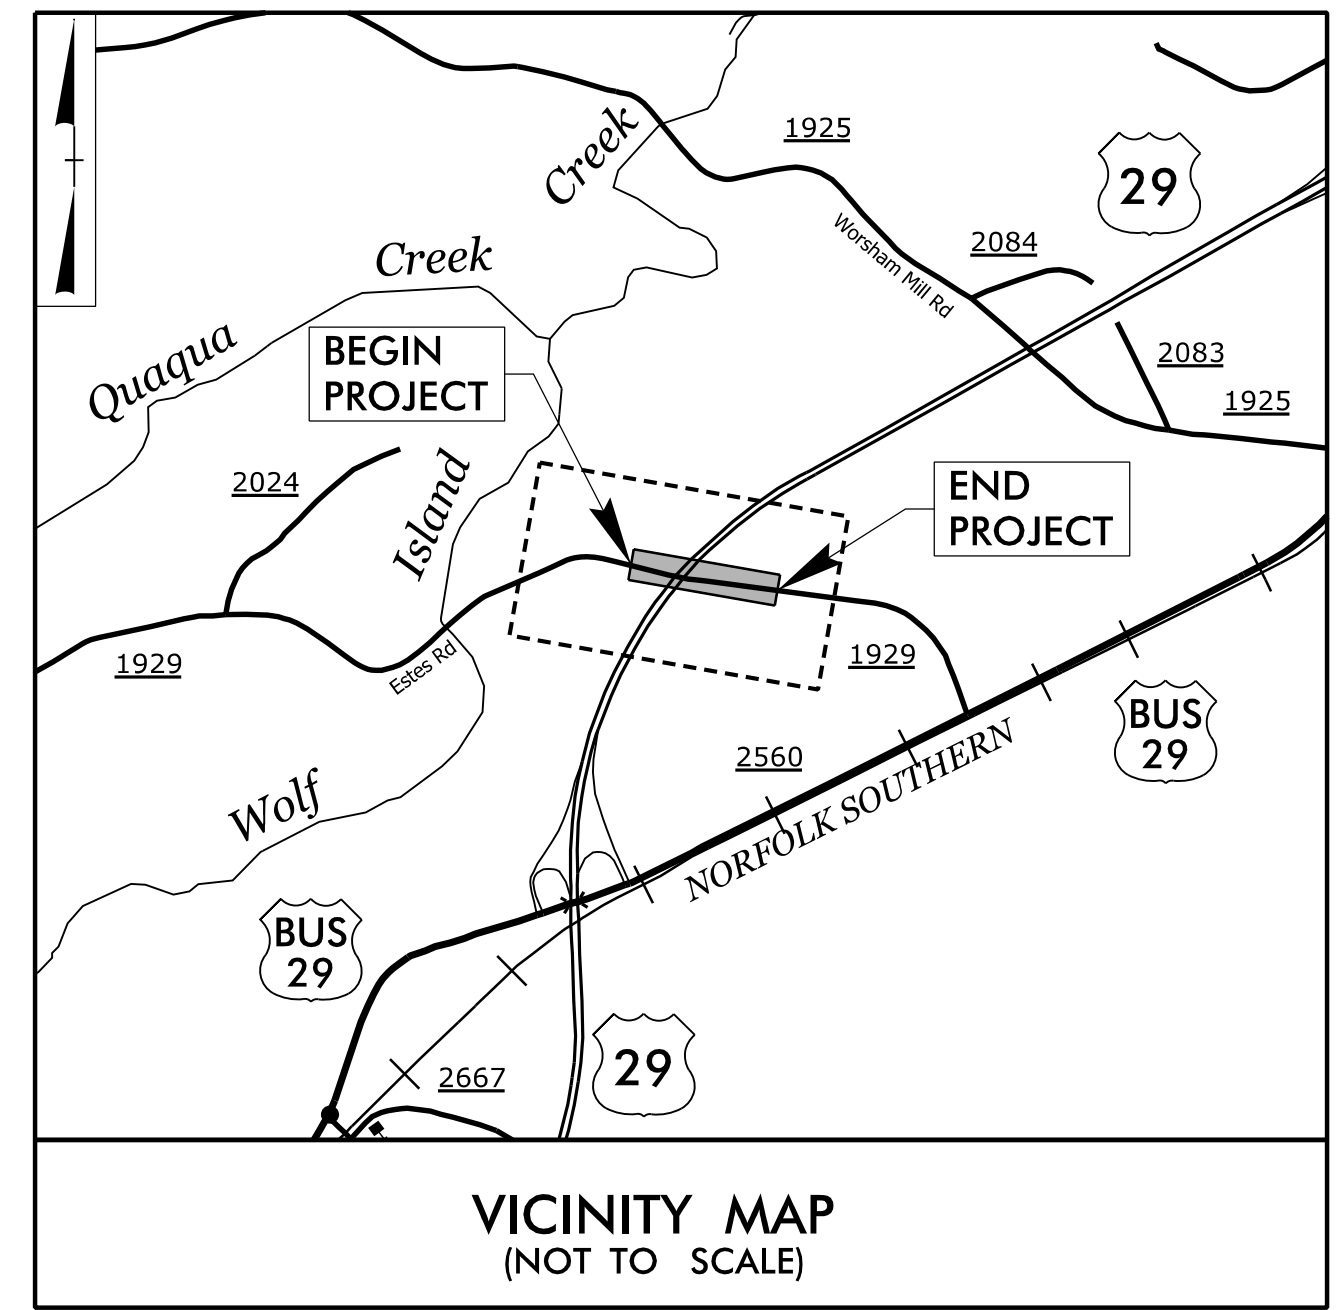


STATE OF NORTH CAROLINA
DIVISION OF HIGHWAYS

ROCKINGHAM COUNTY

LOCATION: BRIDGE NO. 780178 ON SR 1929 (ESTES RD)
OVER US 29


TYPE OF WORK: GRADING, DRAINAGE, PAVING, AND STRUCTURES

STATE	STATE PROJECT REFERENCE NO.	SHEET NO.	TOTAL SHEETS
N.C.	BR-0097	1	
STATE PROJ. NO.	F.A. PROJ. NO.	DESCRIPTION	
67097.1.1	N/A	PE	
67097.2.1	N/A	ROWUTIL	
67097.3.1	N/A	CONST	

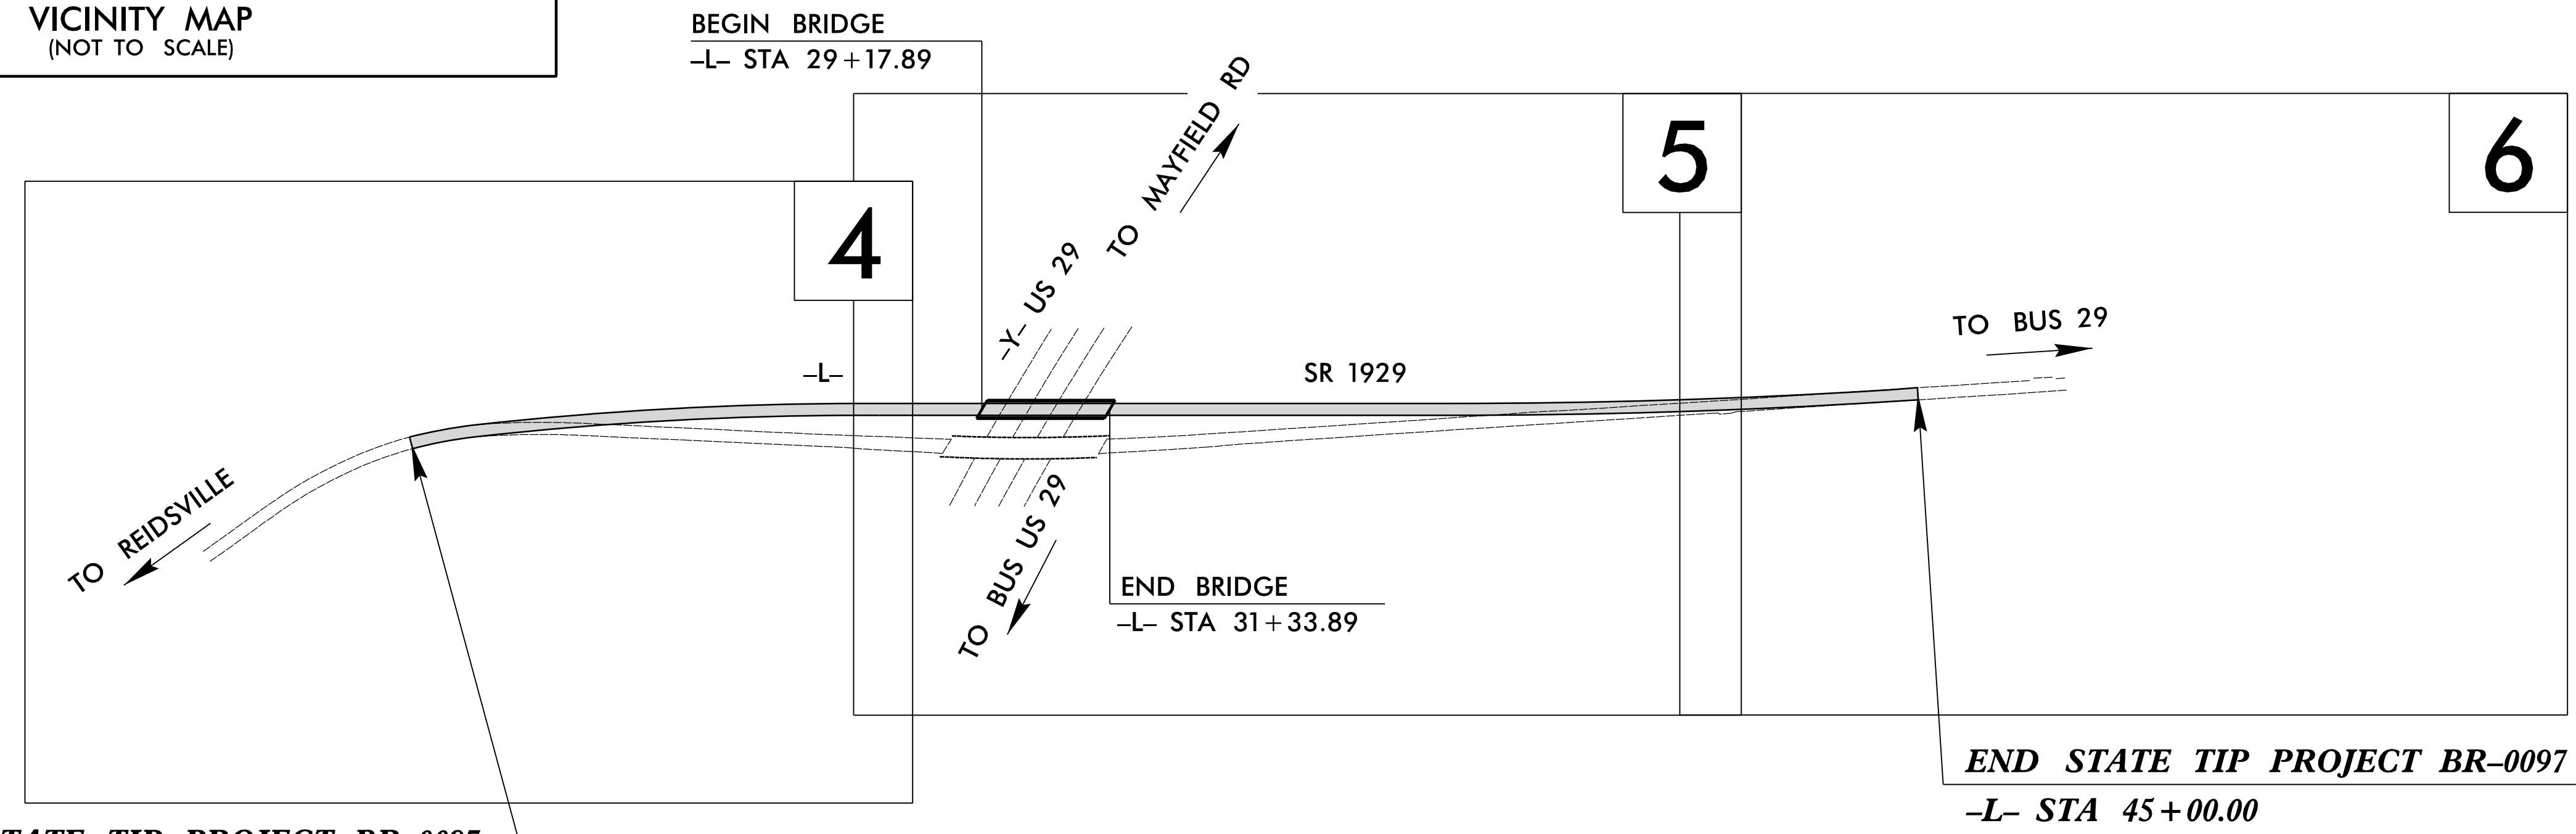

THIS IS A PARTIAL CONTROLLED ACCESS PROJECT WITH ACCESS BEING LIMITED TO POINTS SHOWN ON THE PLANS.

DOCUMENT NOT CONSIDERED FINAL
UNLESS ALL SIGNATURES COMPLETED

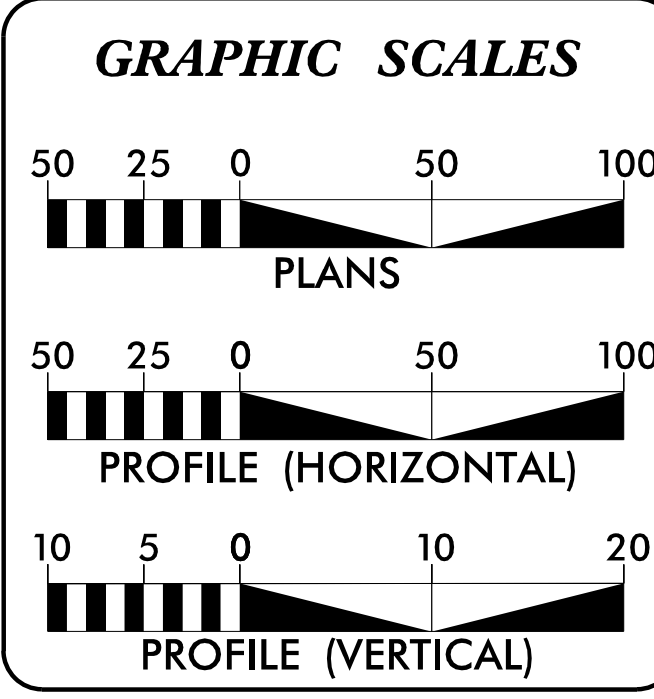

DESIGN DATA

ADT 2024 =	240
ADT 2044 =	340
K =	TBD %
D =	TBD %
T =	TBD % *
V =	60 MPH
* TTST =	% DUAL %
FUNC CLASS =	
LOCAL -	
SUB-REGIONAL TIER	

PROJECT LENGTH

LENGTH ROADWAY TIP PROJECT BR-0097	=	0.442
LENGTH STRUCTURE TIP PROJECT BR-0097	=	0.041
TOTAL LENGTH TIP PROJECT BR-0097	=	0.483

Prepared for NCDOT in the Office of:

moffatt & nichol
4700 FALLS OF NEUSE ROAD, SUITE 300
RALEIGH, NORTH CAROLINA 27609
(919) 781-4626 VOICE (919) 781-4869 FAX
NC License NO.: F-0105

2024 STANDARD SPECIFICATIONS

RIGHT OF WAY DATE:
MARCH 27, 2023

LETTING DATE:
AUGUST 20, 2024

TRENT HUFFMAN, P.E.
PROJECT ENGINEER

GRAY MODLIN, P.E.
PROJECT DESIGN ENGINEER

DAVID STUTTS, P.E.
NCDOT CONTACT

HYDRAULICS ENGINEER


moffatt & nichol

Justin Davenport
SIGNATURE: JUSTIN M. DAVENPORT
P.E. SEAL 049969

ROADWAY DESIGN ENGINEER

moffatt & nichol

Trent Huffman
SIGNATURE: TRENT E. HUFFMAN
P.E. SEAL 023912

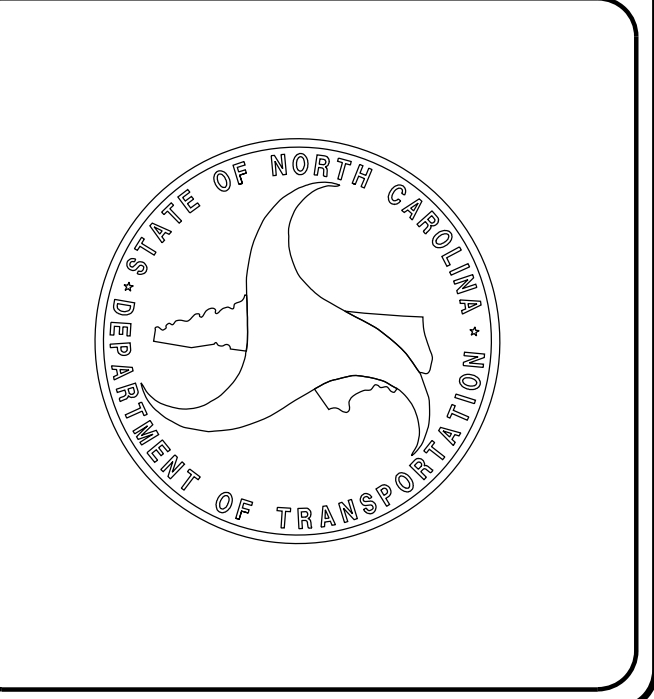

3/19/2024
qa\vg\10011-110\br-0097\roadway\proj\BR-0097_rdy_tsh.dgn
gmodlin