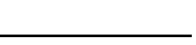

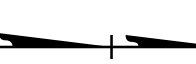


FINAL PAVEMENT MARKING SCHEDULE

MATERIAL	SYMBOL	DESCRIPTION
<u>COLD APPLIED PLASTIC, TYPE I (4")</u>		
	C1	WHITE EDGE LINE
	C13	YELLOW DOUBLE CENTER
<u>THERMOPLASTIC (4", 90 MILS)</u>		
	T1	WHITE EDGE LINE
	T13	YELLOW DOUBLE CENTER
<u>PAVEMENT MARKER SYMBOLS</u>		
	MA	PERMANENT RAISED YELLOW & YELLOW
	ME	SNOWPLOWABLE MARKER YELLOW & YELLOW

LEGEND

- GENERAL**
-  PROPOSED PAVEMENT
 -  EXISTING PAVEMENT
 -  NORTH ARROW


1/18/2024
 O:\RA\1001-110\BR-0097\Trafic\PMP\BR-0097_pmp_pmp-02.dgn
 gmc:lin



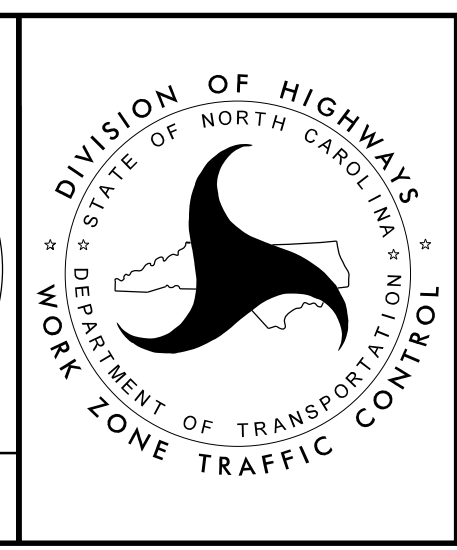
APPROVED: *Trent E. Huffman*

DATE: 1/19/2024

SEAL



**DOCUMENT NOT CONSIDERED FINAL
UNLESS ALL SIGNATURES COMPLETED**



**FINAL PAVEMENT
MARKING SCHEDULE
AND LEGEND**