


PROJ. REFERENCE NO.	SHEET NO.
BR-0097	SIGN-3

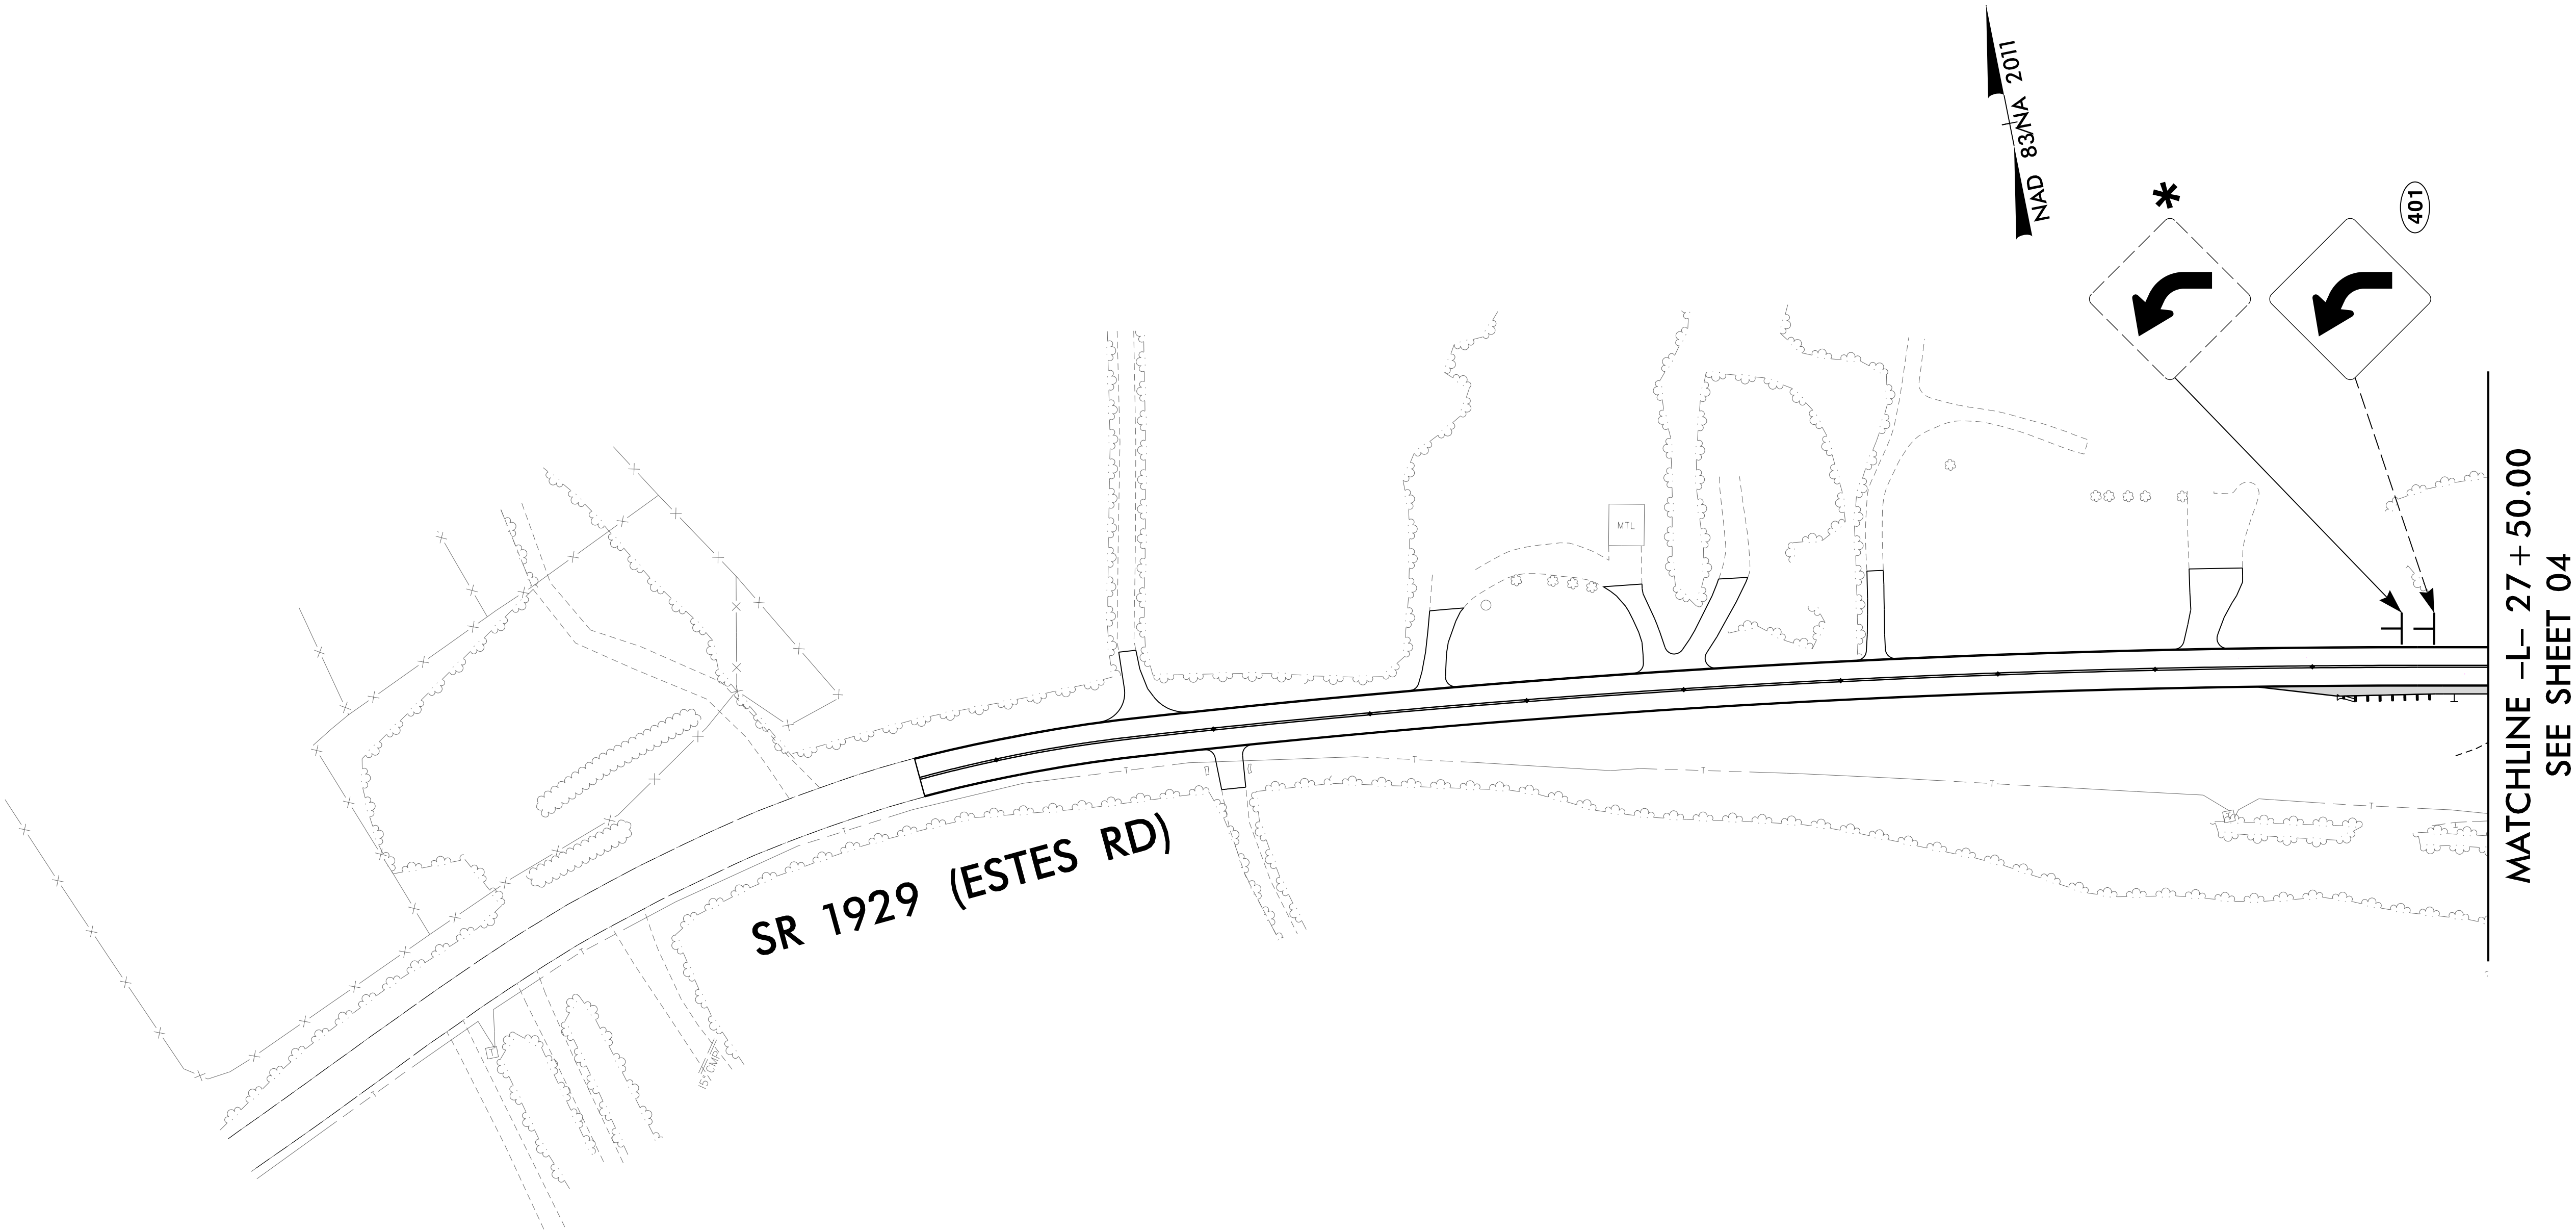

PROJECT NOTES

- 1 DISPOSAL OF SIGN SYSTEM, U-CHANNEL

*** SEE NOTE 1**

**EXISTING & PROPOSED SIGN
SR 1929 (ESTES RD)**

moffatt & nichol
4700 FALLS OF NEUSE ROAD, SUITE 300
RALEIGH, NORTH CAROLINA 27603
(919) 781-4626 VOICE (919) 781-4869 FAX (F-0105)

**DOCUMENT NOT CONSIDERED FINAL
UNLESS ALL SIGNATURES COMPLETED**

APPROVED: Trent E. Huffman
DATE: 1/19/2024

