


PROJ. REFERENCE NO.	SHEET NO.
BR-0097	SIGN-4

MATCHLINE -L- 27 + 50.00
SEE SHEET 03

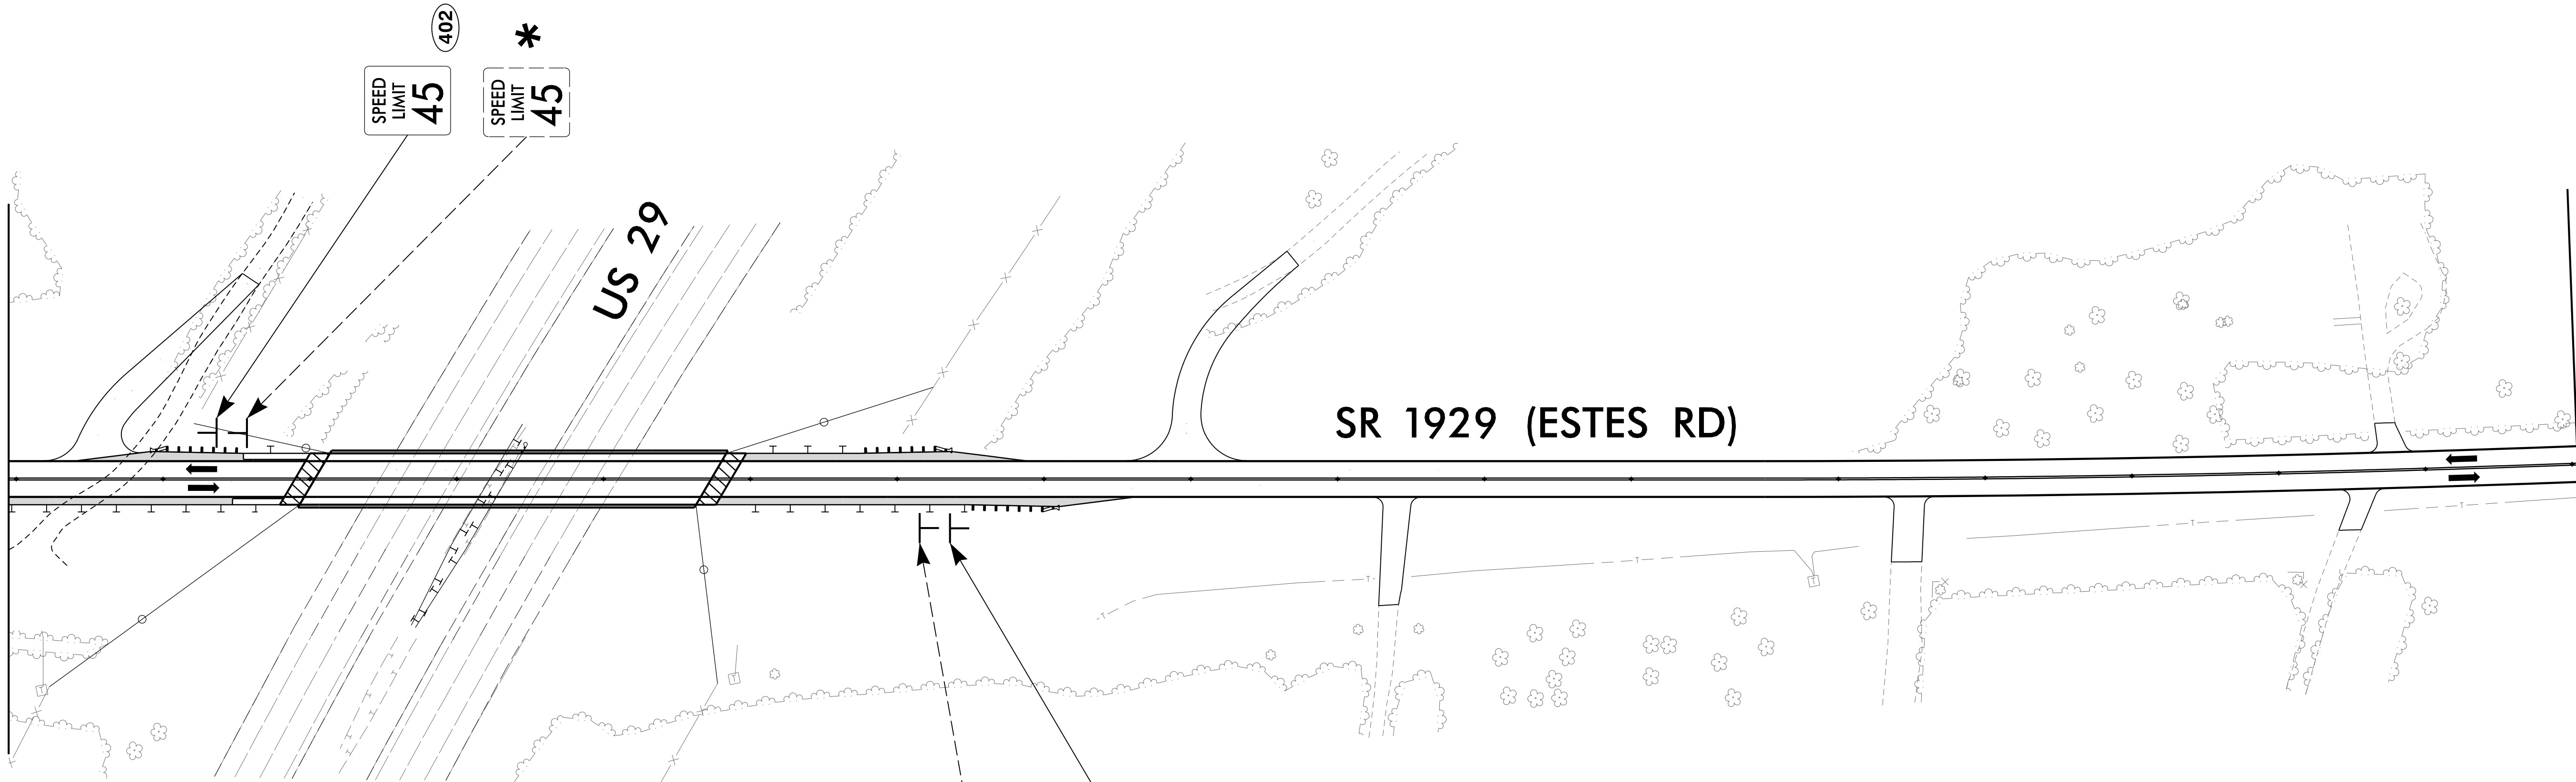

MATCHLINE -L- 41 + 50.00
SEE SHEET 05


PROJECT NOTES

- 1 DISPOSAL OF SIGN SYSTEM, U-CHANNEL


* SEE NOTE 1

**moffatt & nichol**
4700 FALLS OF NEUSE ROAD, SUITE 300
RALEIGH, NORTH CAROLINA 27603
(919) 781-4626 VOICE (919) 781-4869 FAX (F-0105)

**DOCUMENT NOT CONSIDERED FINAL
UNLESS ALL SIGNATURES COMPLETED**

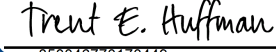APPROVED: 
850048770170449...

DATE: 1/19/2024

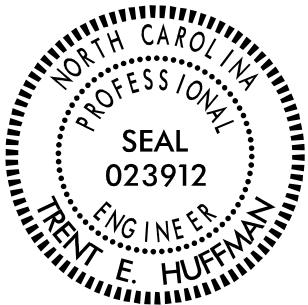

EXISTING & PROPOSED SIGN
SR 1929 (ESTES RD)