


6/23/16

0 2.5 5	PROJ. REFERENCE NO.	SHEET NO.
■■■■■	BR-0097	X-1

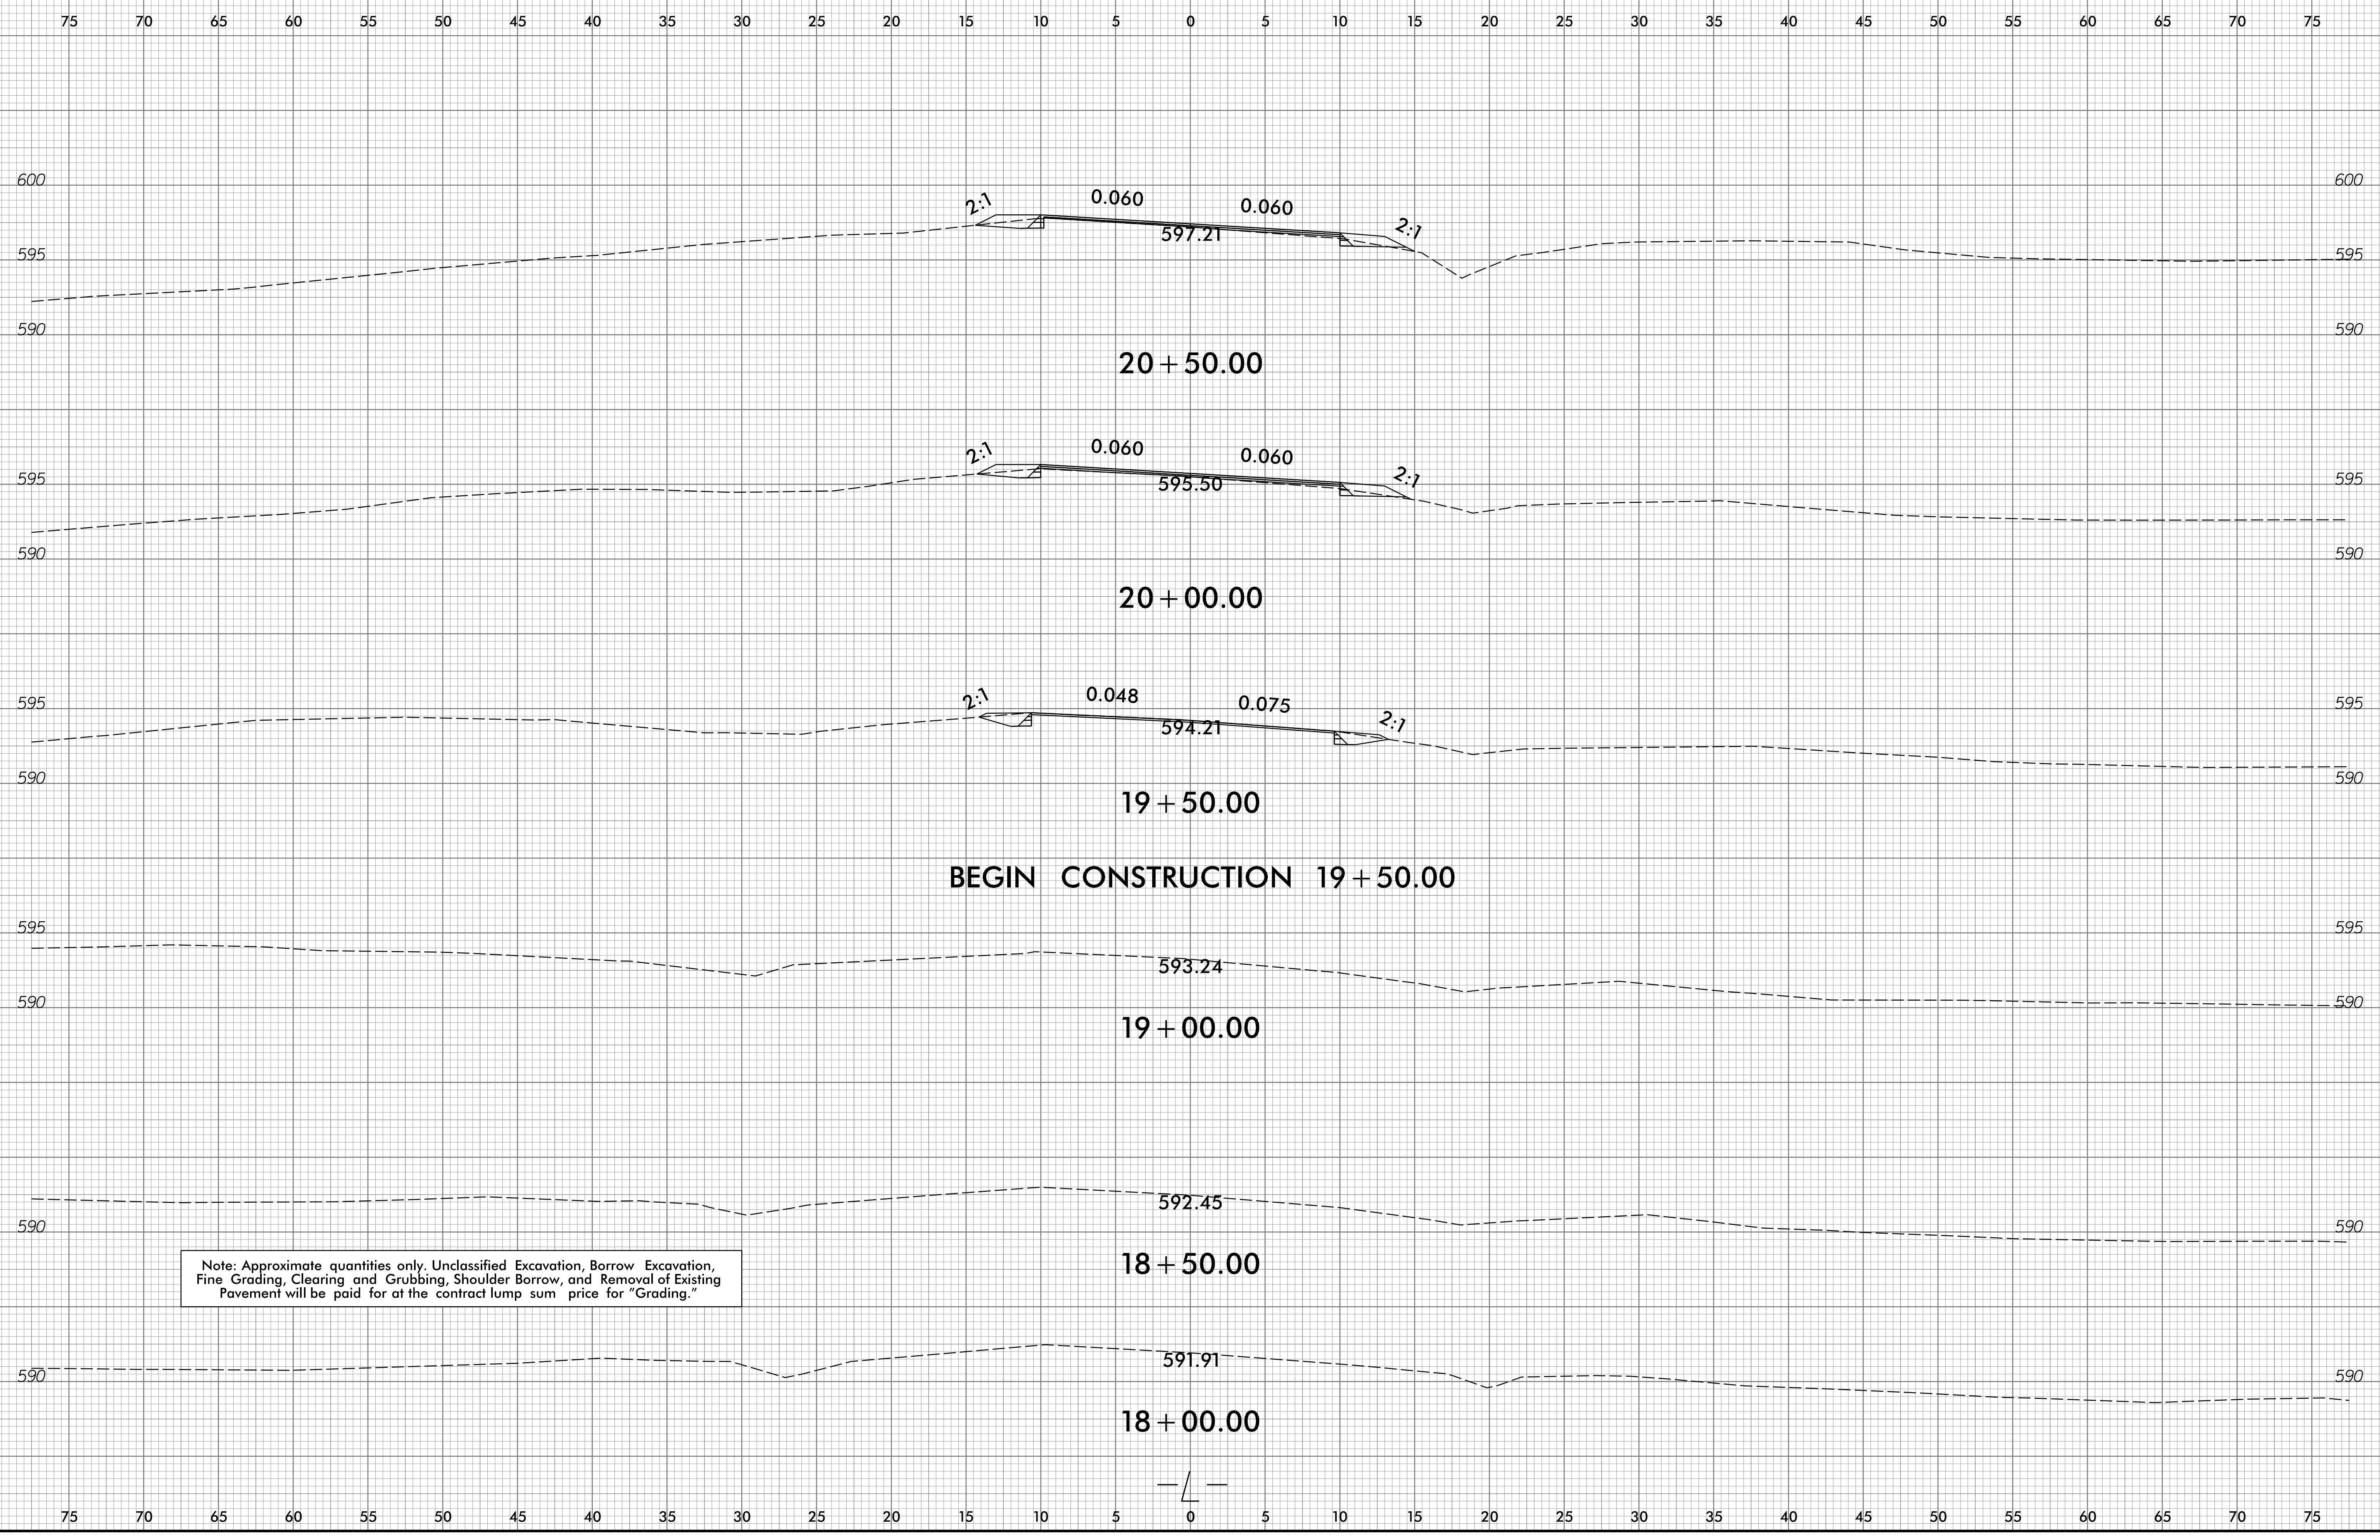

Note: Approximate quantities only. Unclassified Excavation, Borrow Excavation, Fine Grading, Clearing and Grubbing, Shoulder Borrow, and Removal of Existing Pavement will be paid for at the contract lump sum price for "Grading."

6/7/2024
 c:\vs\10011-110\br-0097\roadway\sc\br-0097_xpl.dgn
 gmodlin