


6/23/16

0 2.5 5	PROJ. REFERENCE NO.	SHEET NO.
■■■■■	BR-0097	X-2

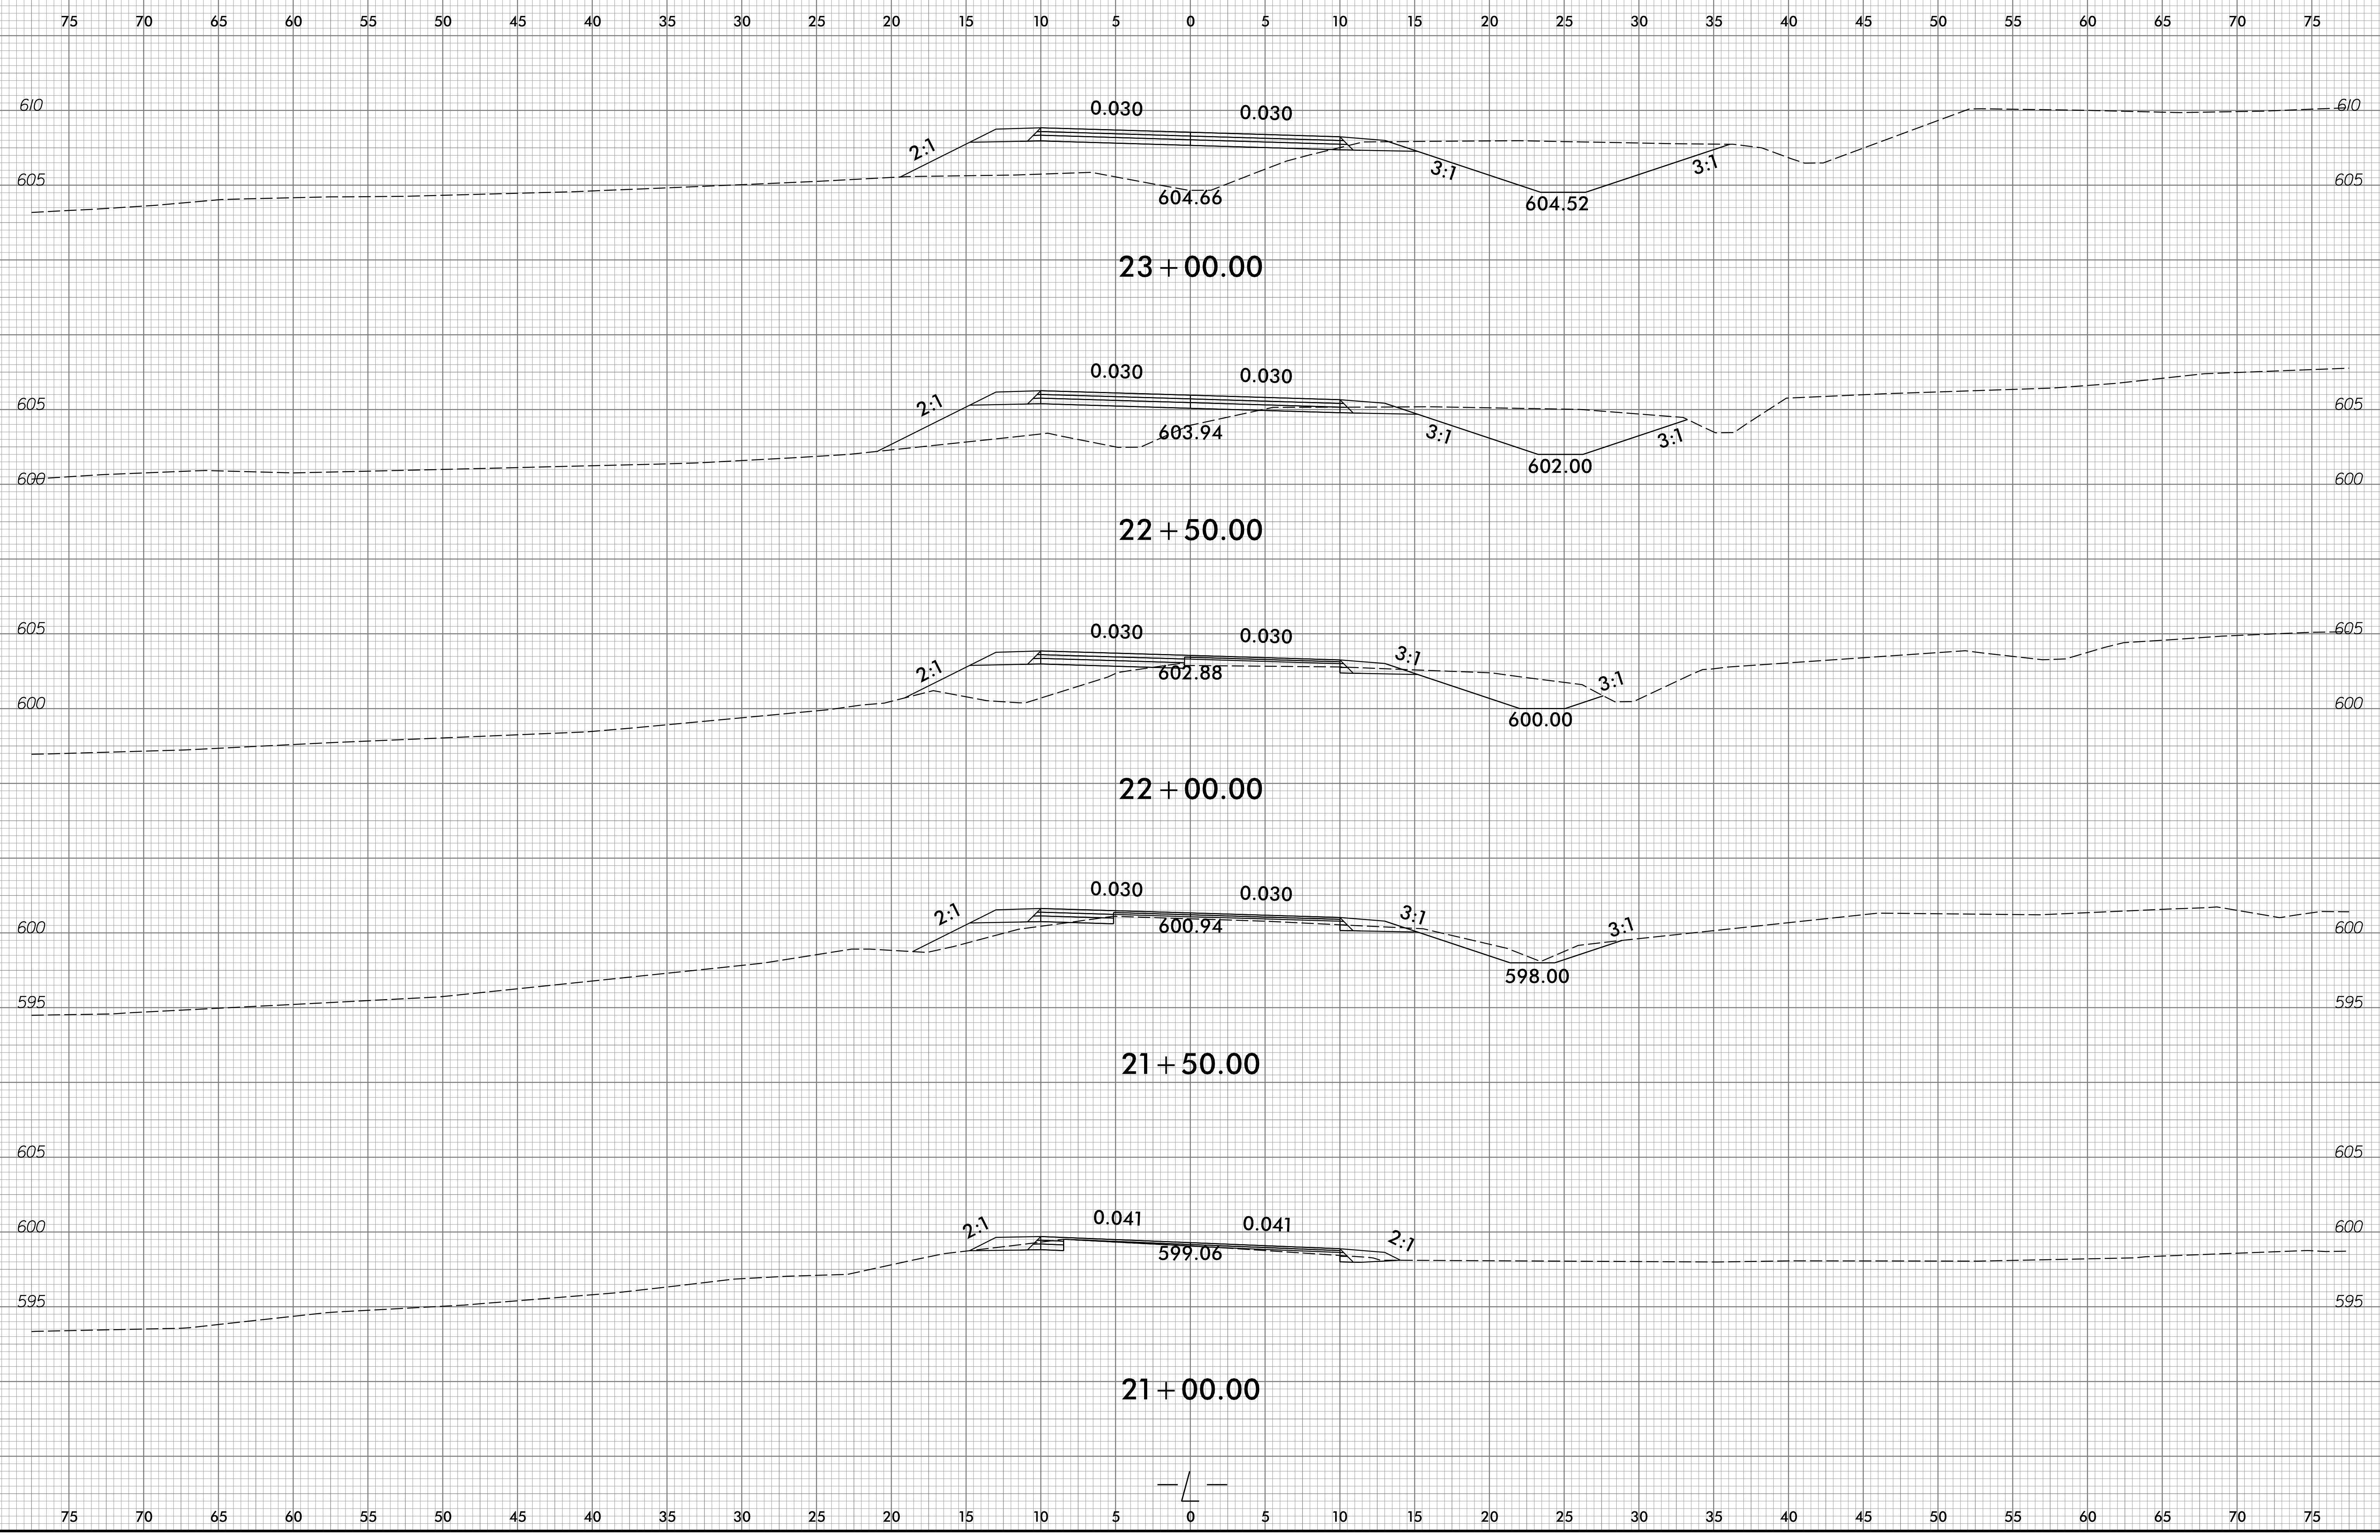

6/7/2024
c:\p\1001-110\br-0097\roadway\sc\br-0097_xpl.dgn
gmodlin

