


6/23/16

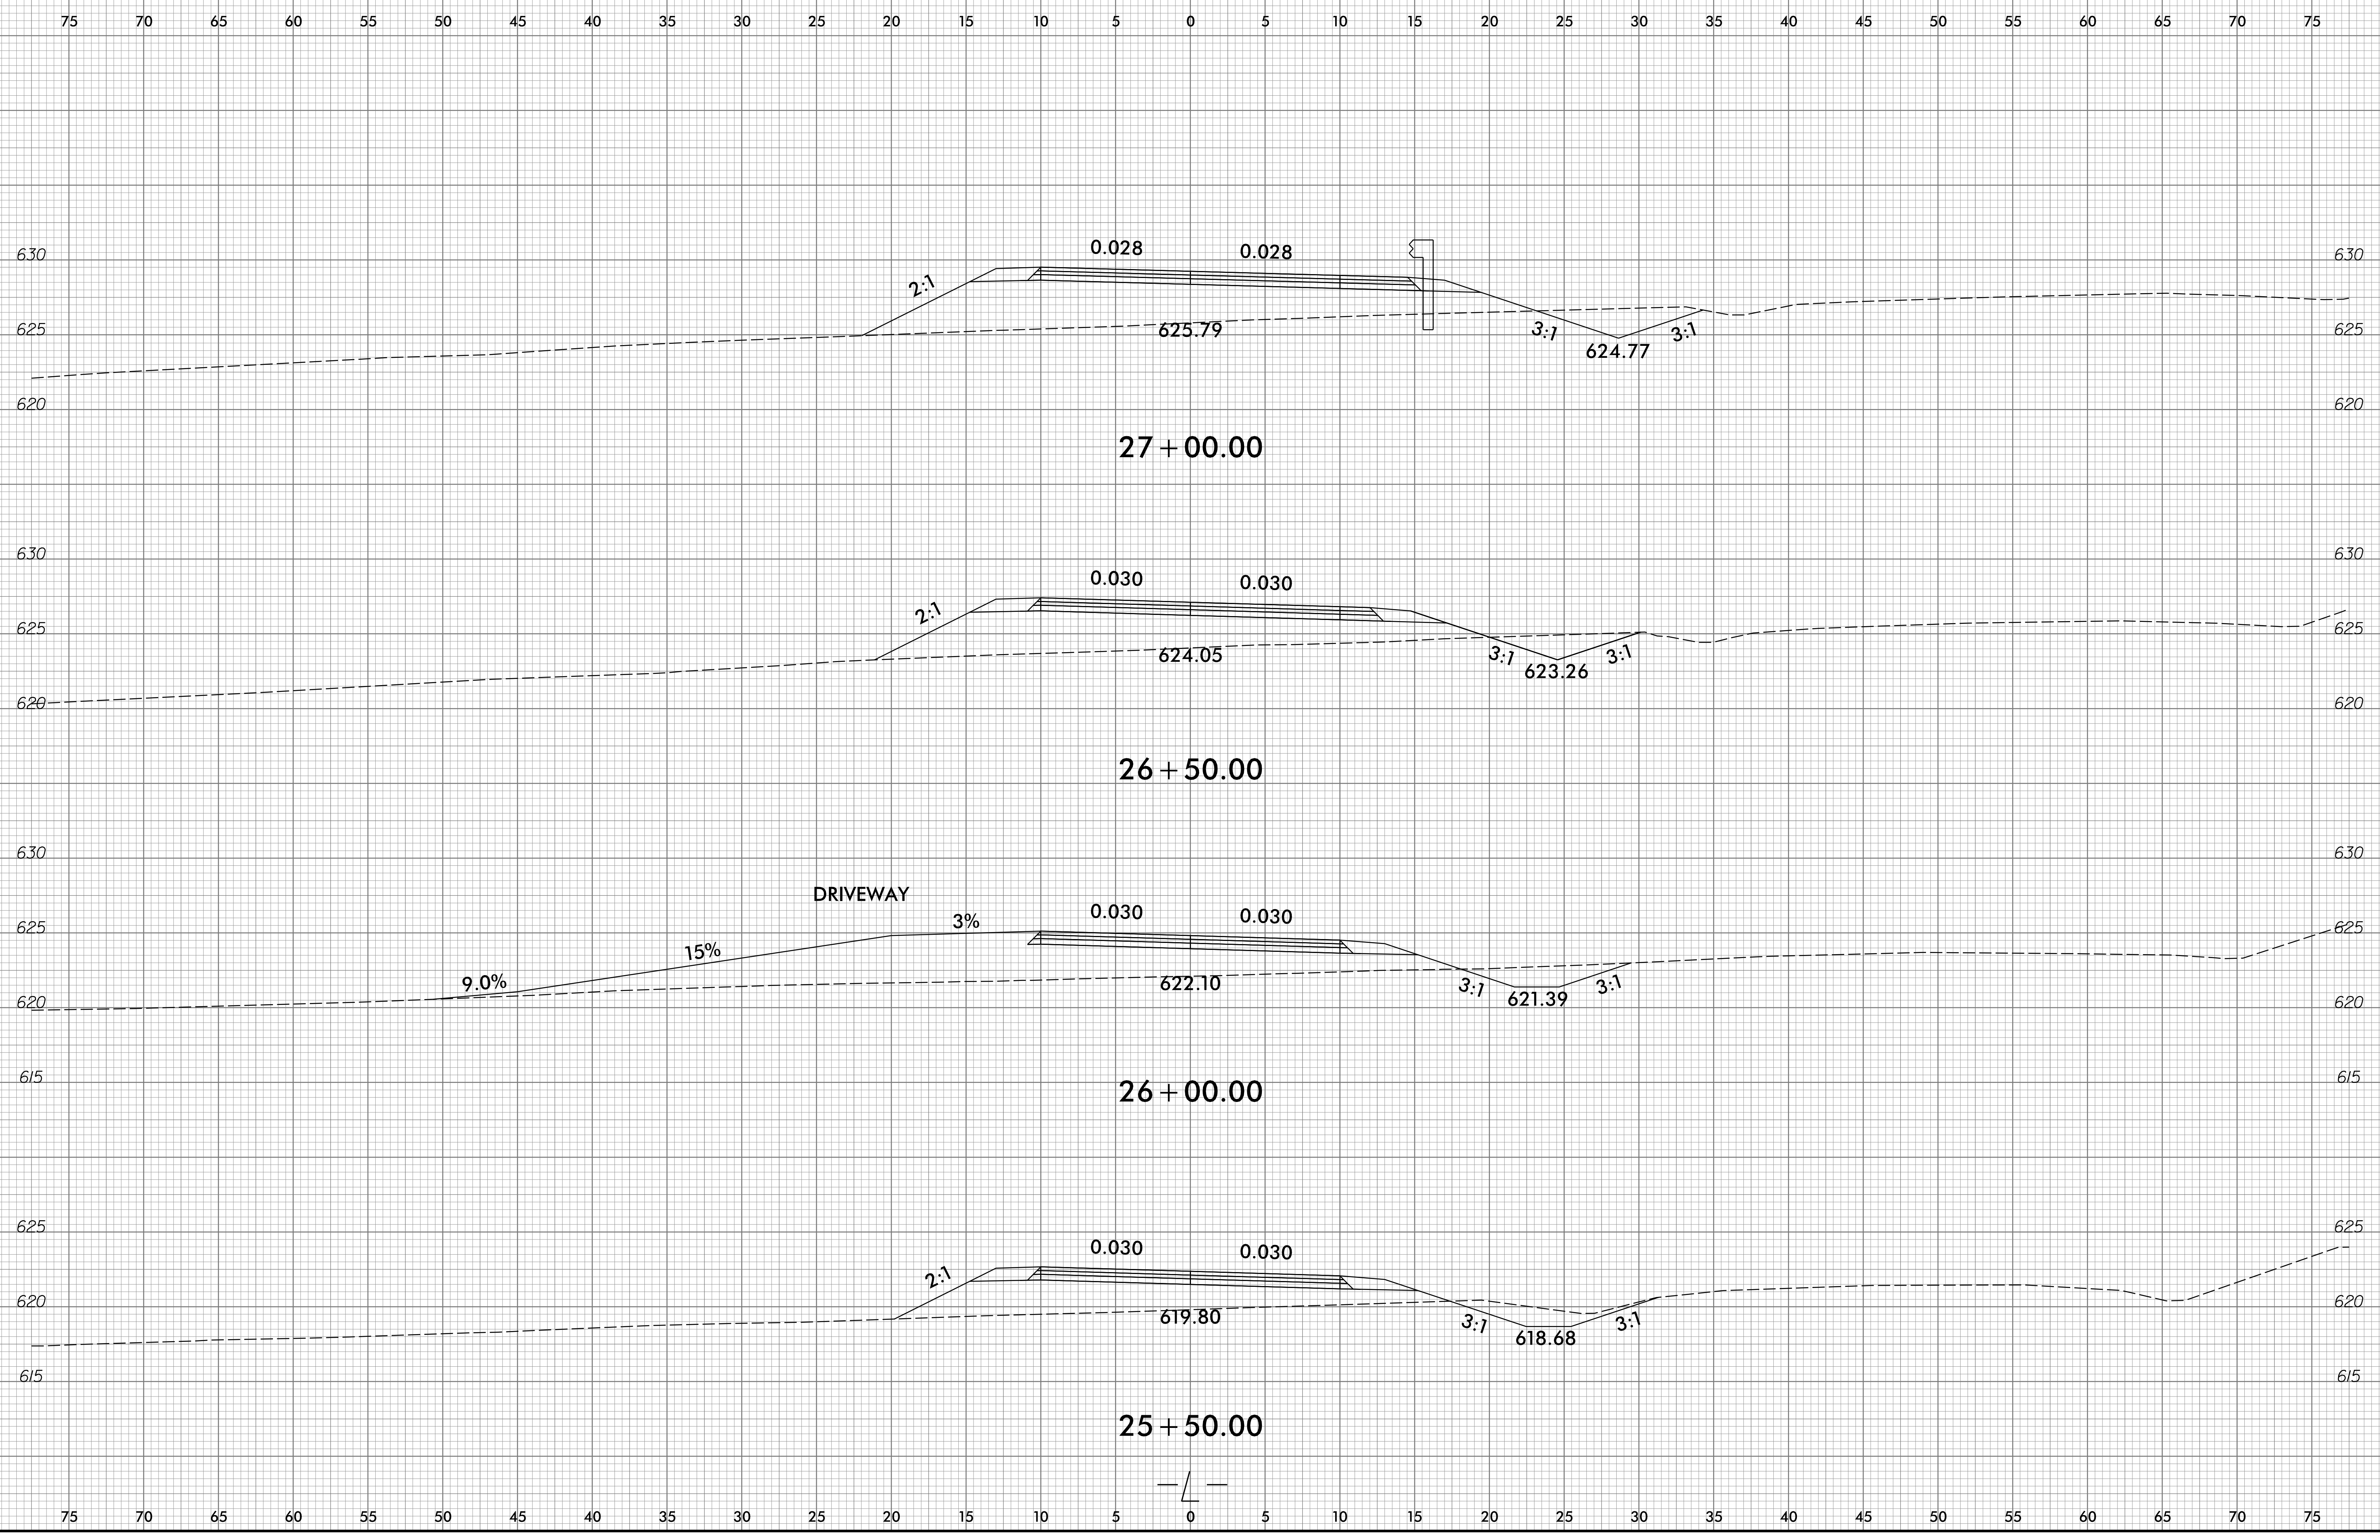

6/7/2024
c:\p\1001-110\br-0097\roadway\sc\br-0097_xpl.dgn
gmodlin