


8/23/99

0	2.5	5	PROJ. REFERENCE NO.	SHEET NO.
■■■■■			BR-0139	X-13

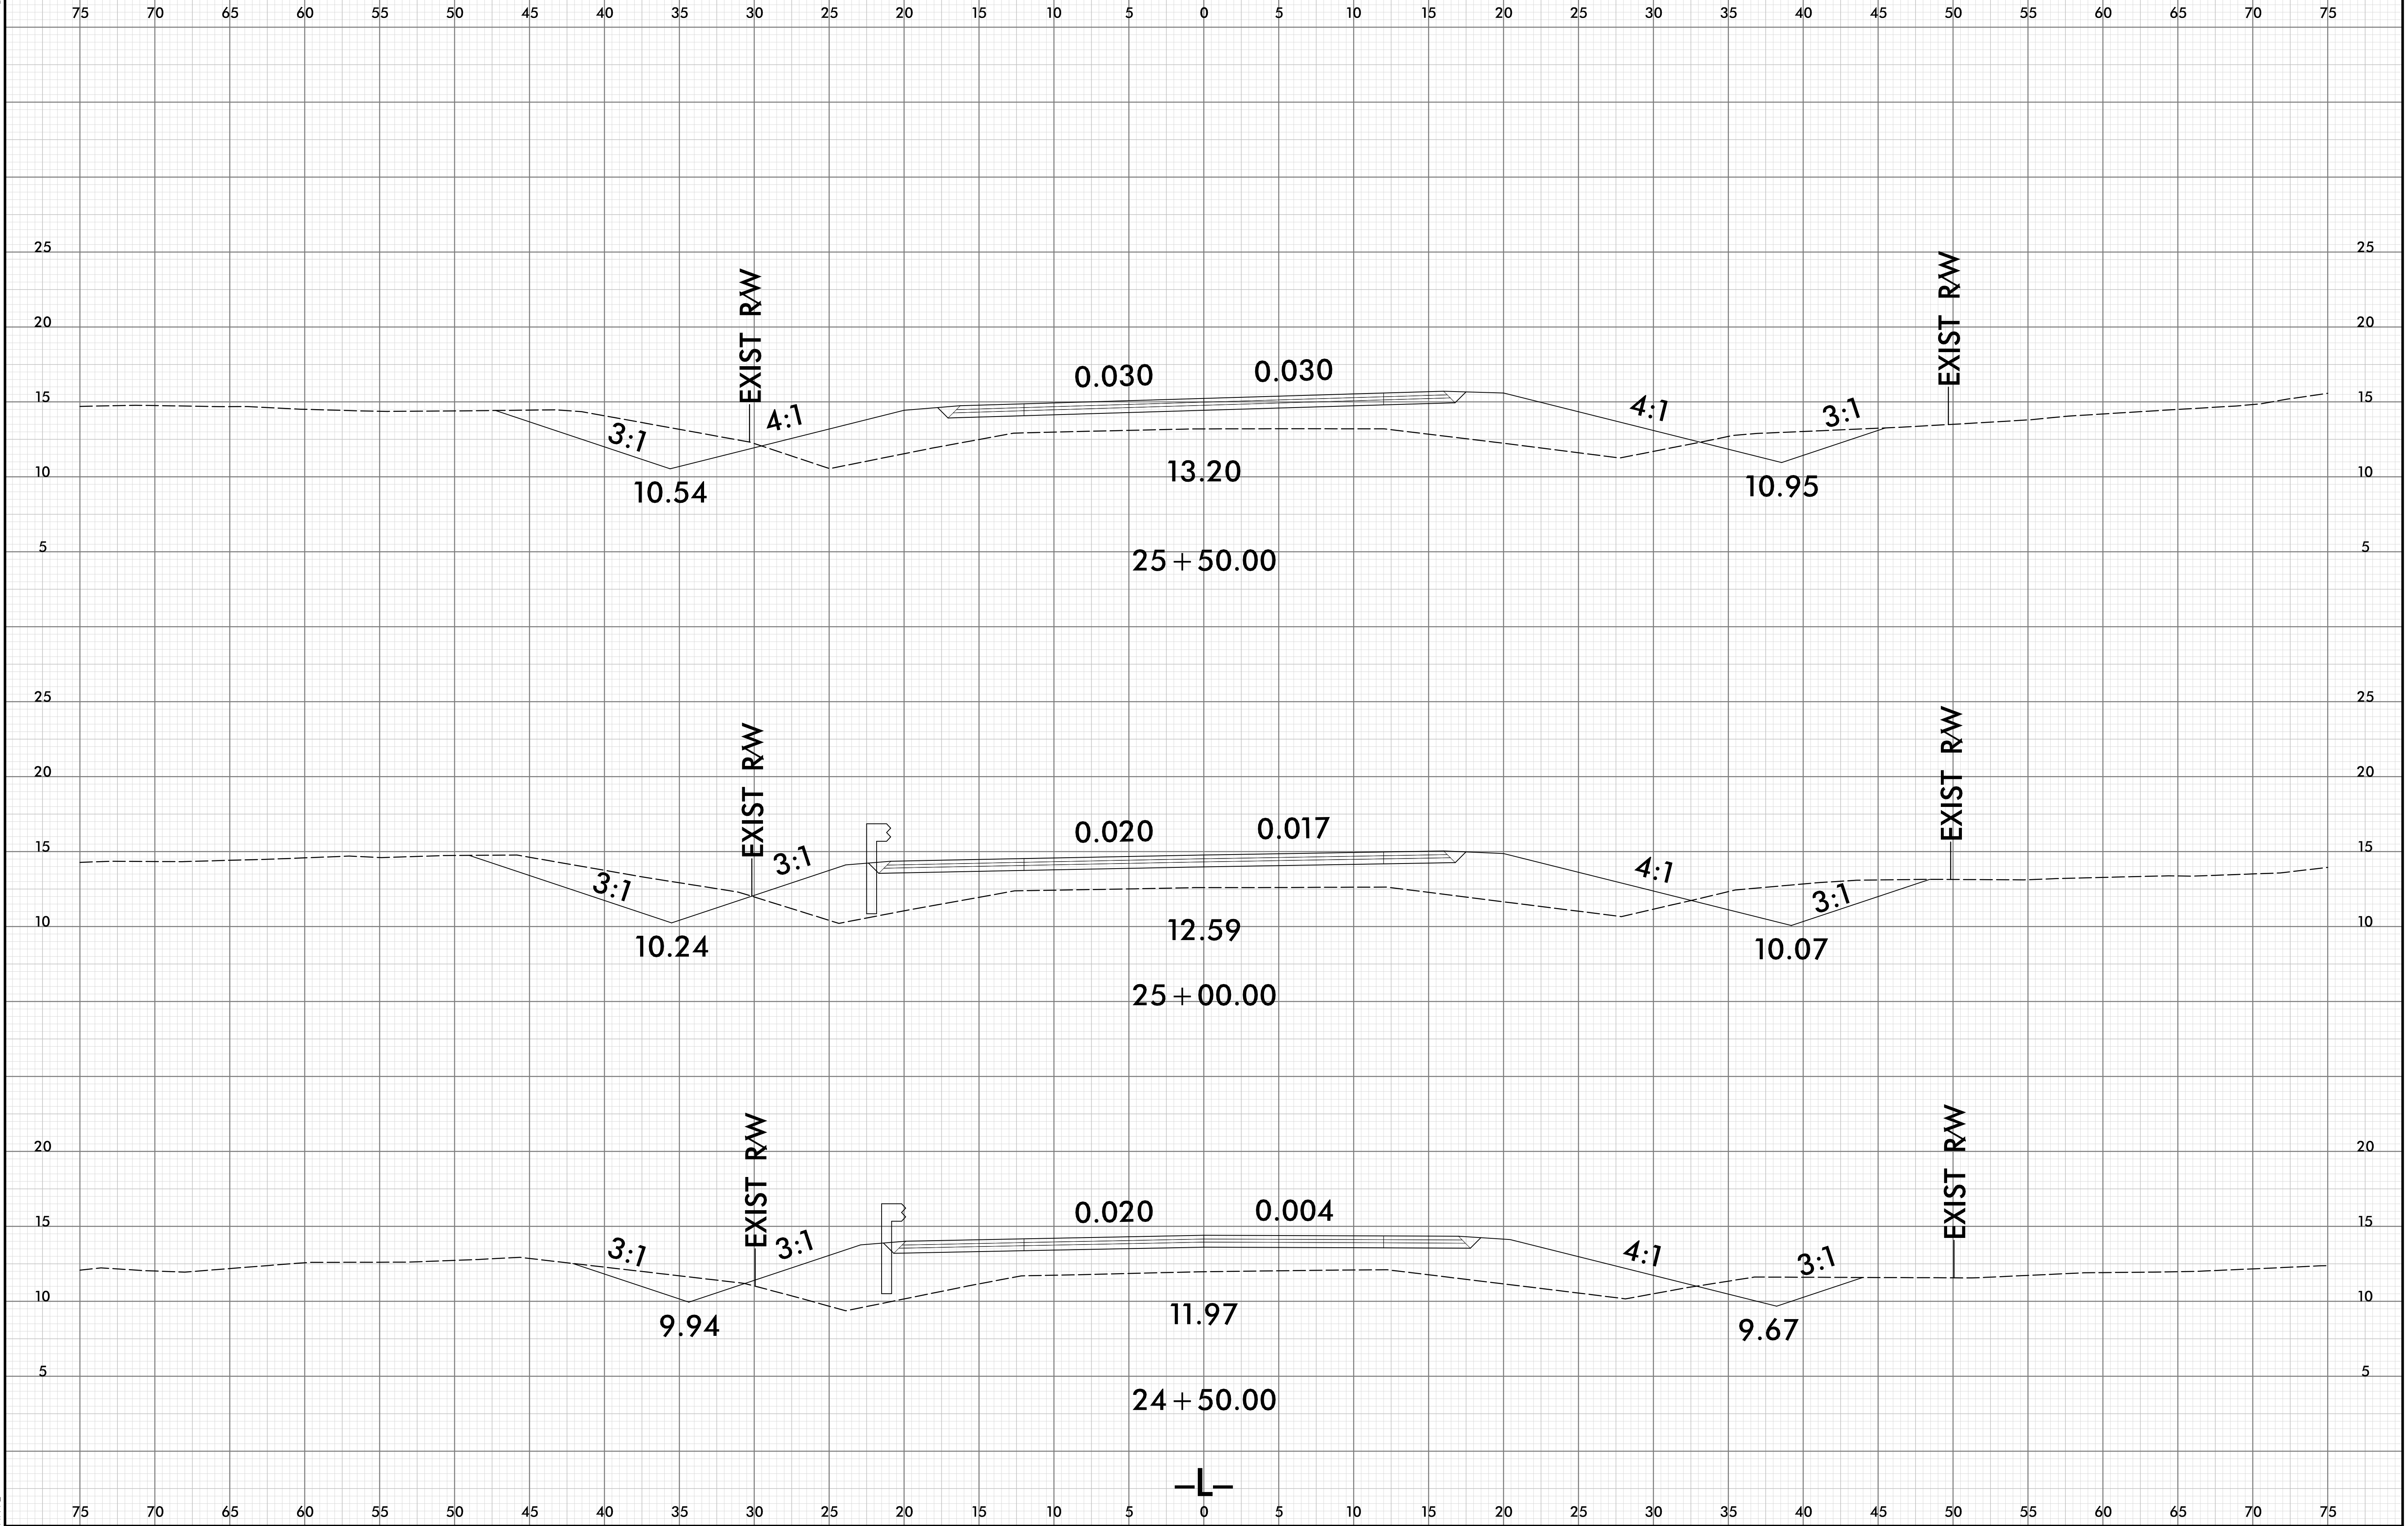

21MAY-2024 11:28
H:\B\B\B\B\B\CORRIDOR\BR0139_r.dwg_xp1.L.dgn