

09/08/199

TIP PROJECT: BR-0139

CONTRACT: C204914

6/25/2024
V:\Projects\BR0139_rdy_tsh.dgn
21:405 PM

STATE OF NORTH CAROLINA
DIVISION OF HIGHWAYS




UTILITIES BY OTHERS PLANS
BRUNSWICK COUNTY

LOCATION: REPLACE BRIDGE OVER SAND HILL CREEK
ON NC 133 (RIVER RD)


TYPE OF WORK: COMMUNICATIONS

T.I.P. NO.	SHEET NO.
BR-0139	UO-1

NOTE:
ALL UTILITY WORK SHOWN ON THIS SHEET WILL BE DONE BY OTHERS. NO PAYMENT WILL BE MADE TO THE CONTRACTOR FOR UTILITY WORK SHOWN ON THIS SHEET.

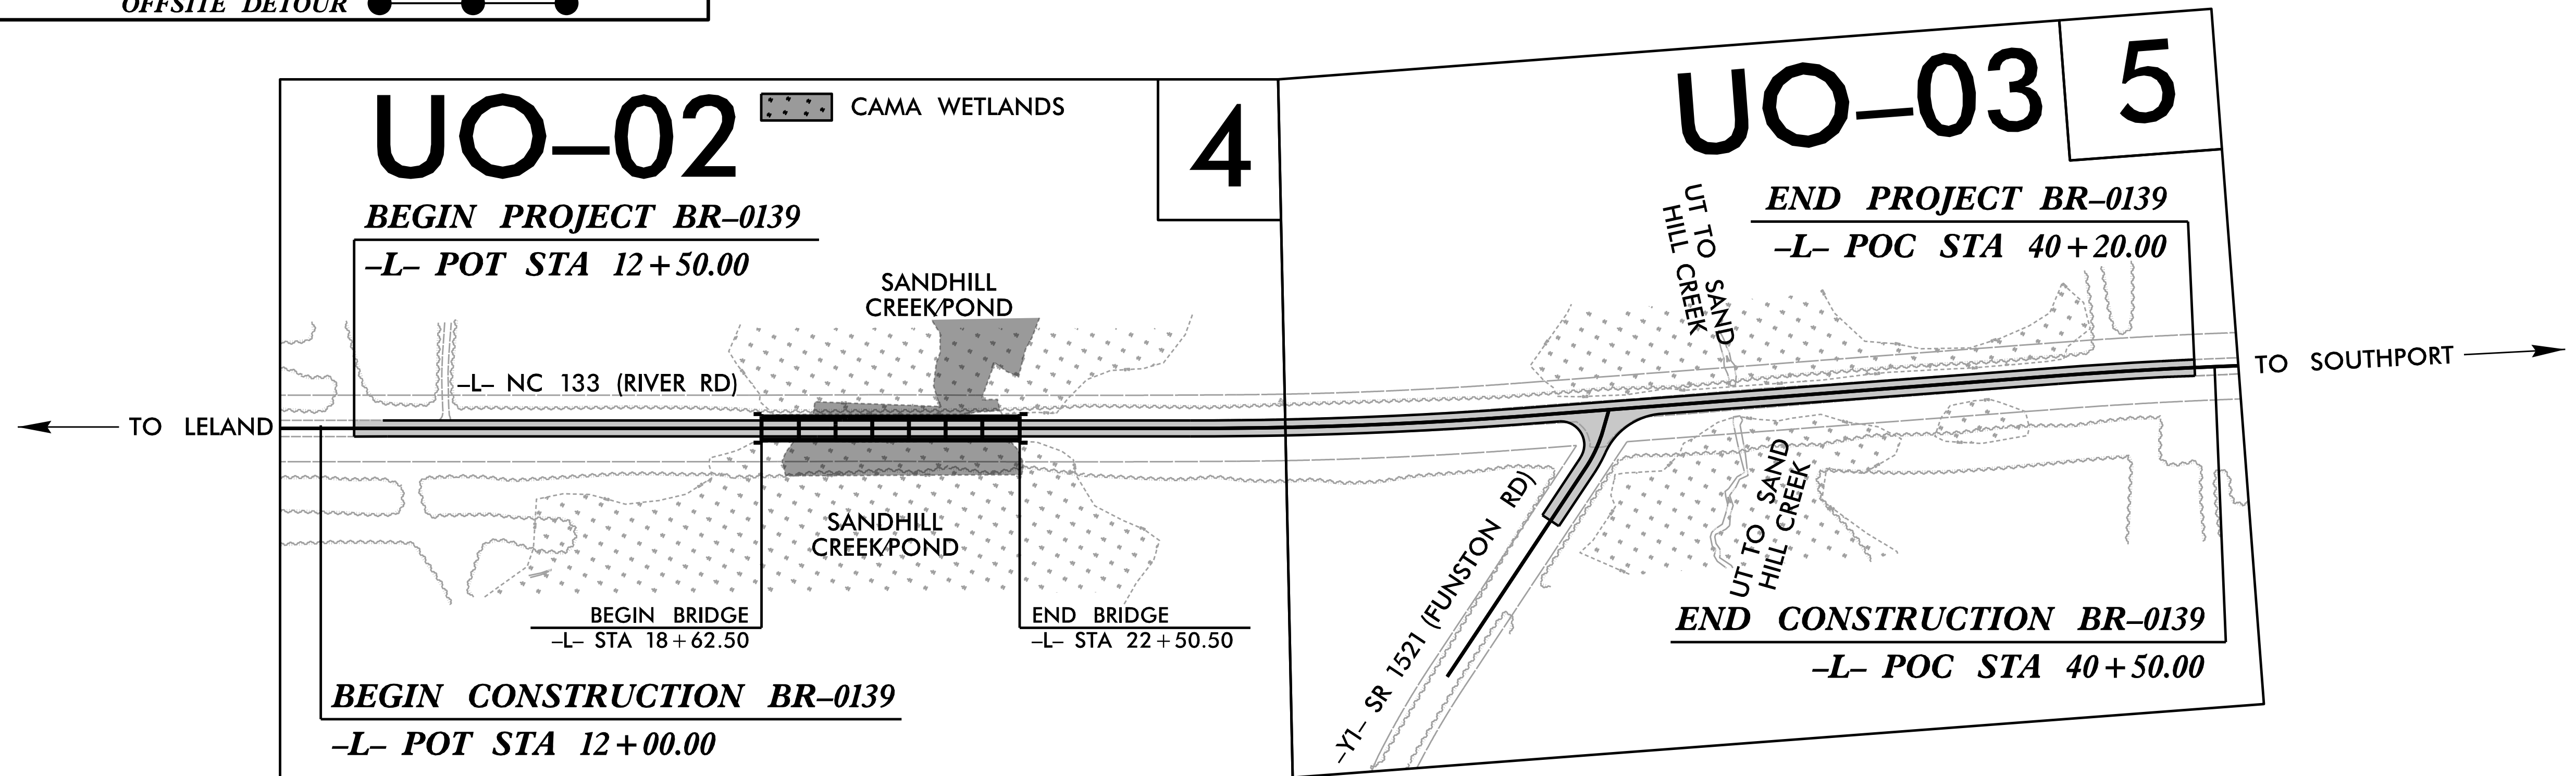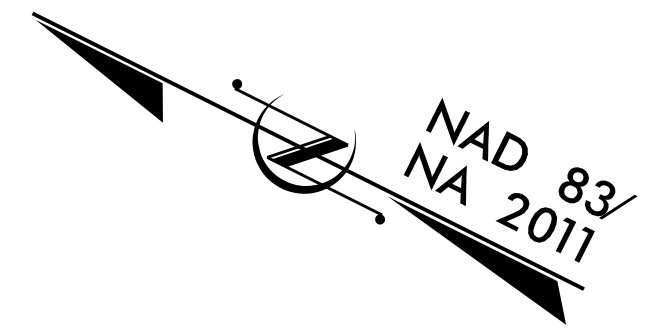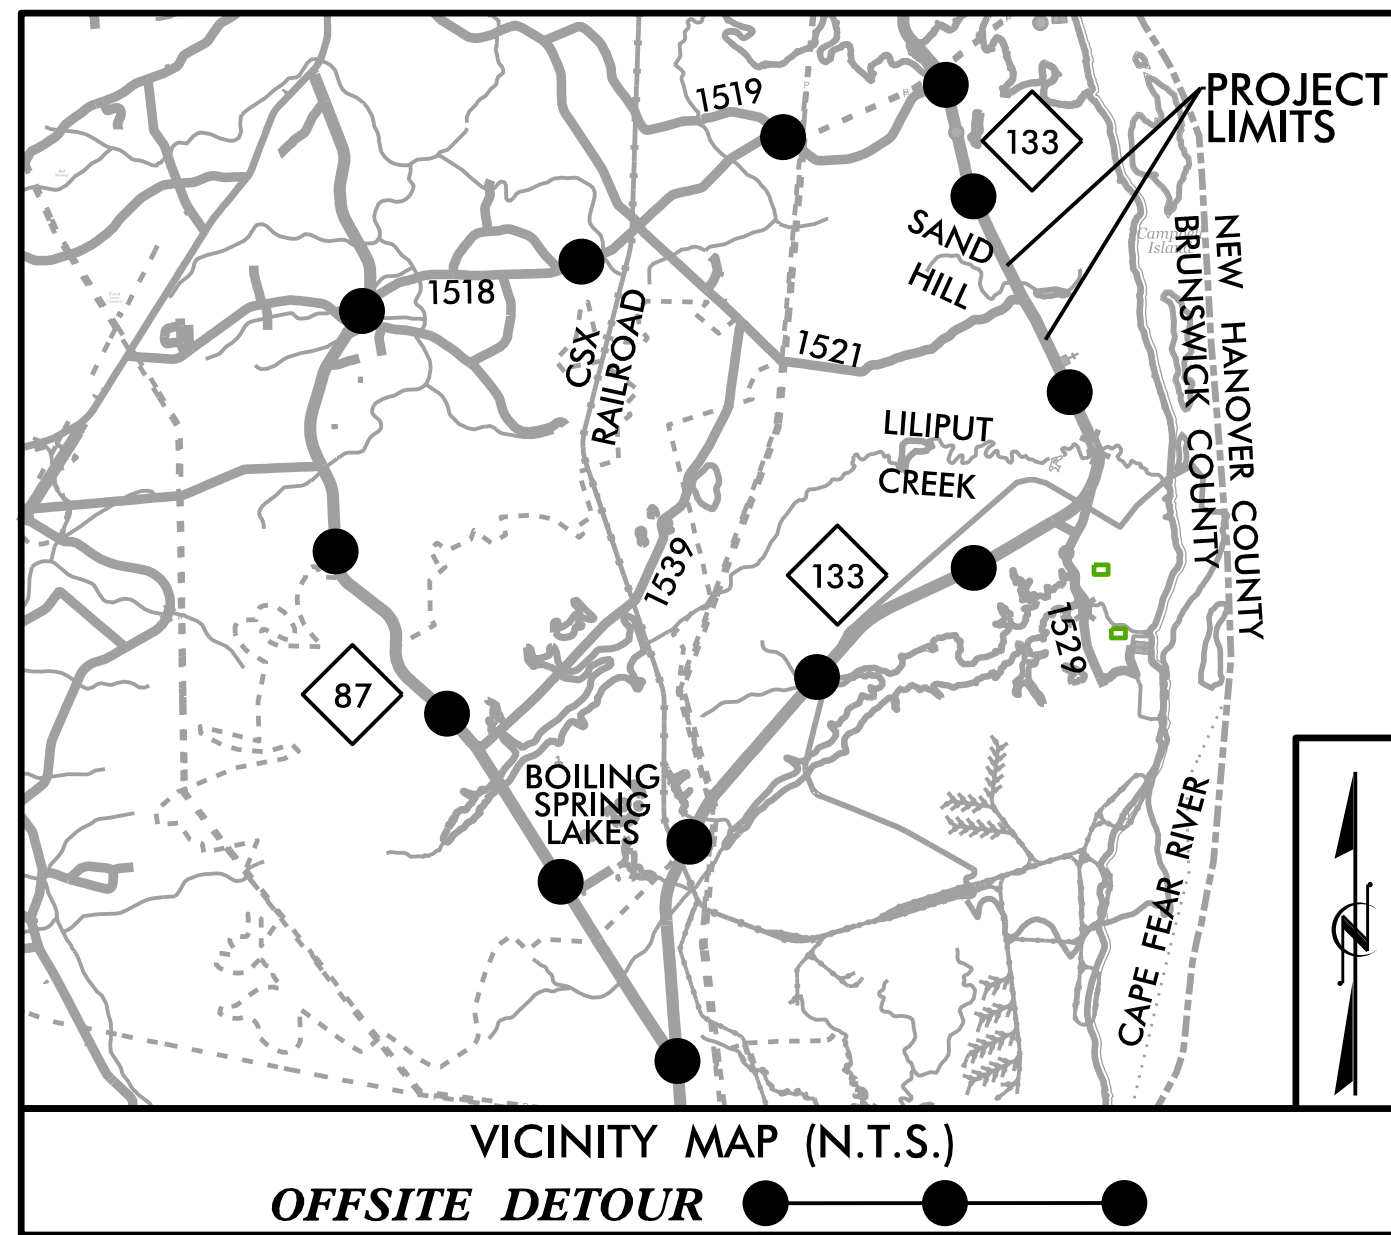

GRAPHIC SCALES

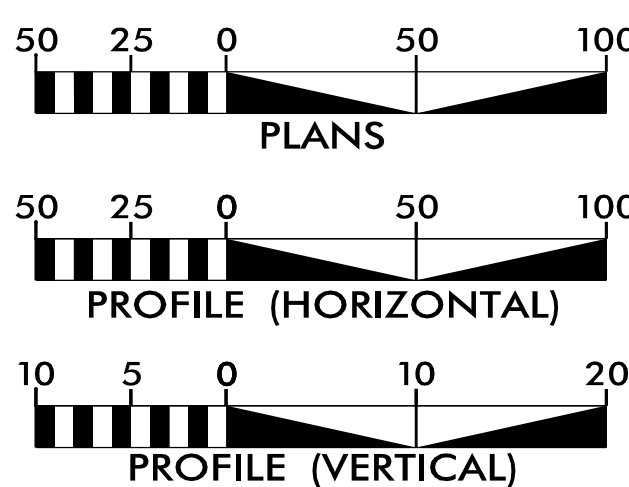

INDEX OF SHEETS

SHEET NO.:	DESCRIPTION:
UO-1	TITLE SHEET
UO-02 THRU UO-03	UBO PLAN SHEETS

UTILITY OWNERS WITH CONFLICTS


- (A) COMMUNICATIONS - AT&T
- (B) COMMUNICATIONS - SPECTRUM

PREPARED IN THE OFFICE OF:



2641 Sumner Boulevard
Suite 116
Raleigh, NC 27616
(919) 878-7466

Patrick Jones UTILITY PROJECT MANAGER
Matthew Ward PROJECT UTILITY COORDINATOR

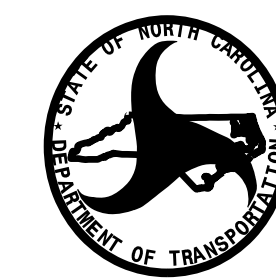

DIVISION OF HIGHWAYS
DIVISION 03

DIV ADDRESS
5501 Barbados Blvd.
Castle Hayne, NC 28429


Tim Godwin DIVISION UTILITY ENGINEER
Eric Matuszewski DIVISION UTILITY COORD.

UTILITIES BY OTHERS

ALL PROPOSED UTILITY WORK SHOWN ON THIS SHEET WILL BE DONE BY OTHERS. NO PAYMENT WILL BE MADE TO THE CONTRACTOR FOR PROPOSED UTILITY WORK SHOWN ON THIS SHEET.

NAD 83/NA 2011

5/14/99

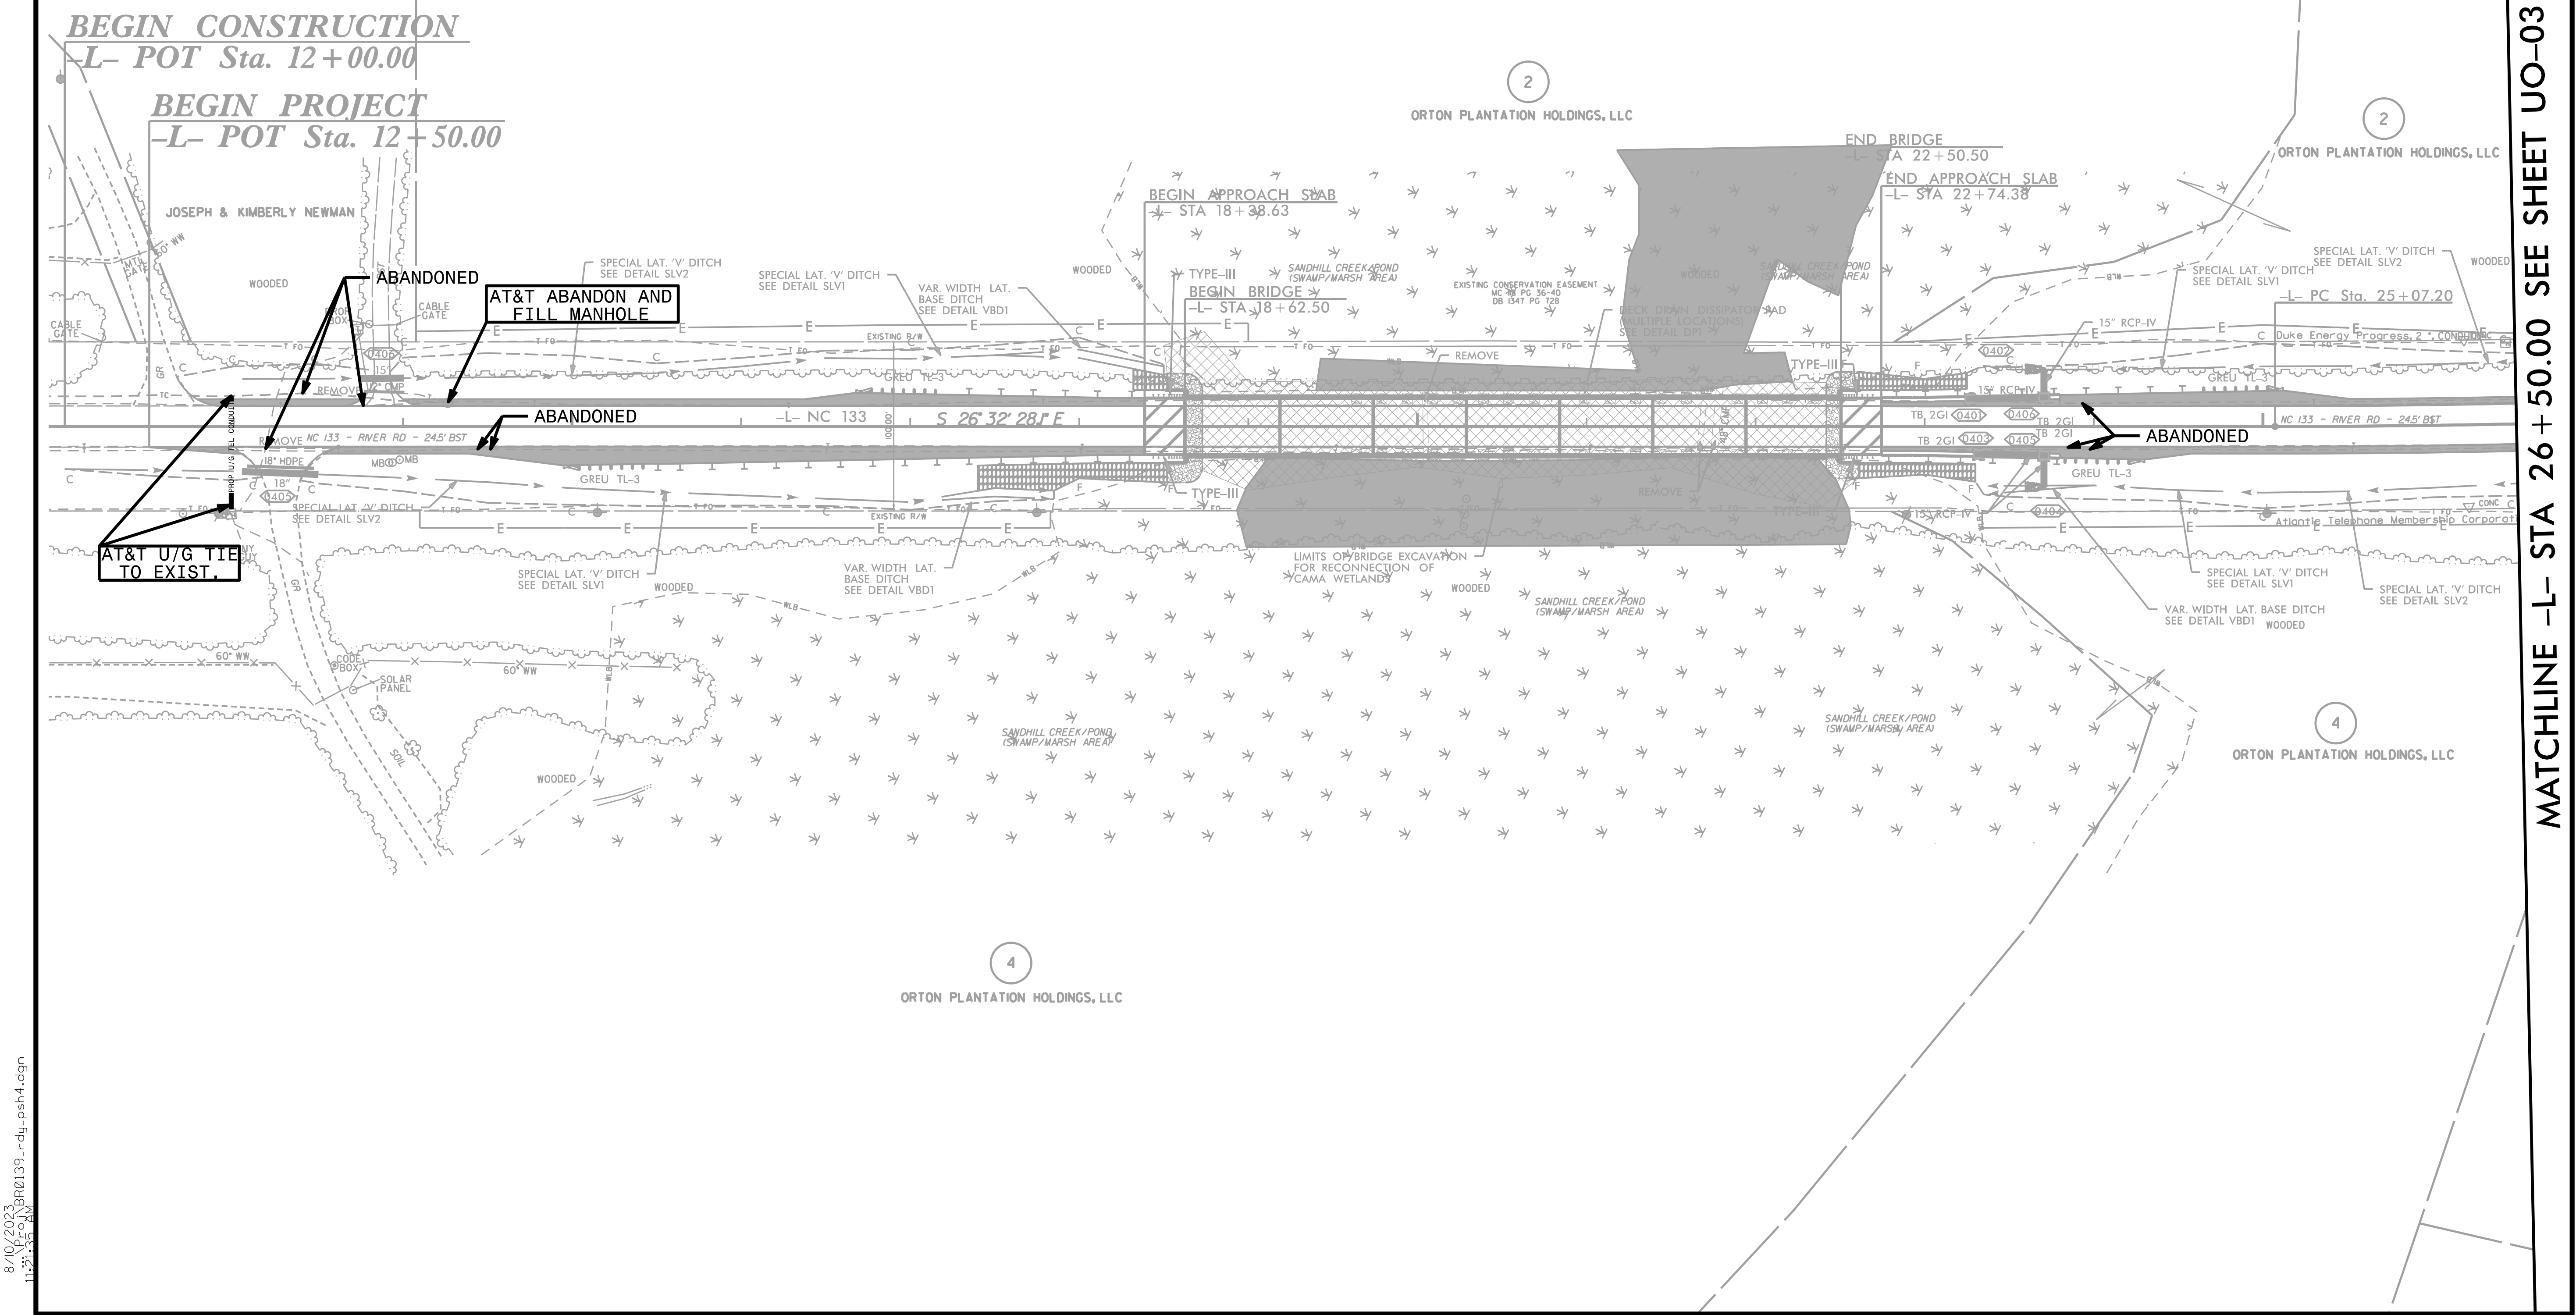

MATCHLINE -L- STA 26 + 50.00 SEE SHEET UO-03


8/10/2007 11:21:35 AM C:\P\CO\BR0139_rdl_esh4.dgn

UTILITIES BY OTHERS

ALL PROPOSED UTILITY WORK SHOWN ON THIS SHEET WILL BE DONE BY OTHERS. NO PAYMENT WILL BE MADE TO THE CONTRACTOR FOR PROPOSED UTILITY WORK SHOWN ON THIS SHEET.

REVISIONS

MATCHLINE -L- STA 26+50.00 SEE SHEET UO-02

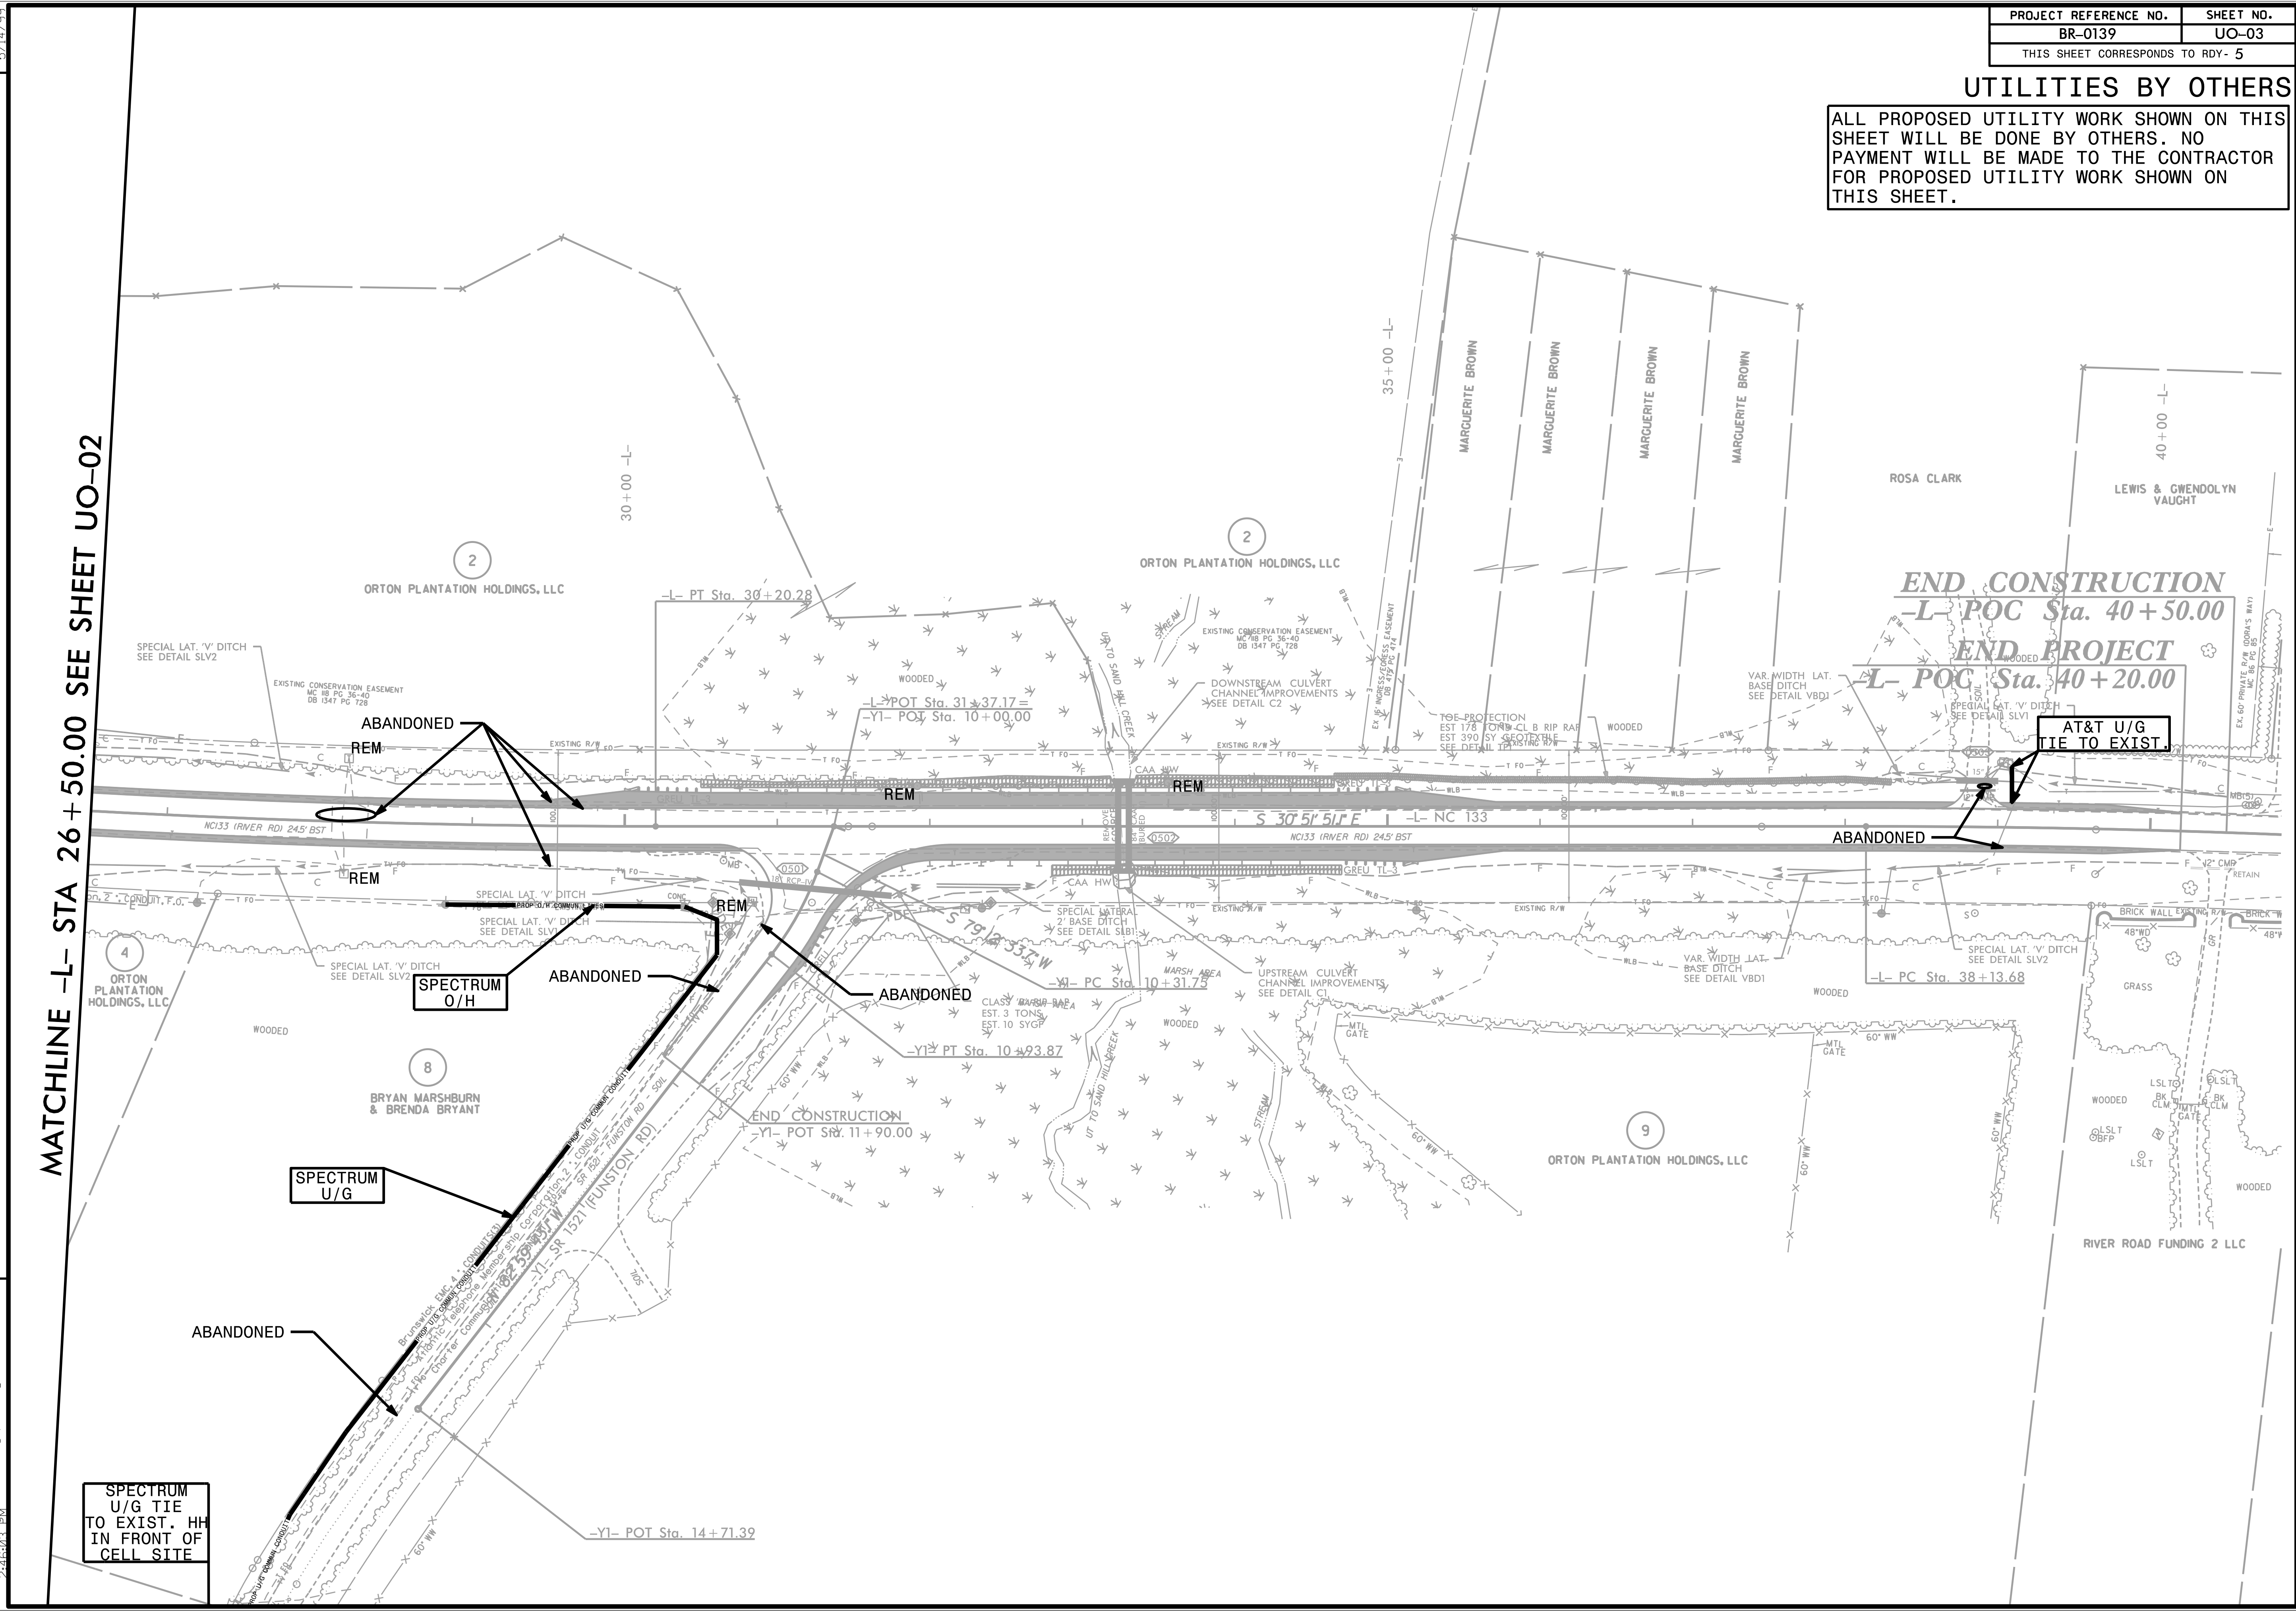

SPECTRUM U/G TIE TO EXIST. HH IN FRONT OF CELL SITE

8/10/2023 BR0139_rdy_psh5.dgn
2:46:05 PM