



STATE	STATE PROJECT REFERENCE NO.	SHEET NO.	TOTAL SHEETS
N.C.	U5757	RW01	XX

TIP PROJECT: U-5757

STATE OF NORTH CAROLINA
 DIVISION OF HIGHWAYS
 SURVEY CONTROL, EXISTING CENTERLINES,
 RIGHT OF WAY, EASEMENTS AND PROPERTY TIES
DAVIDSON COUNTY

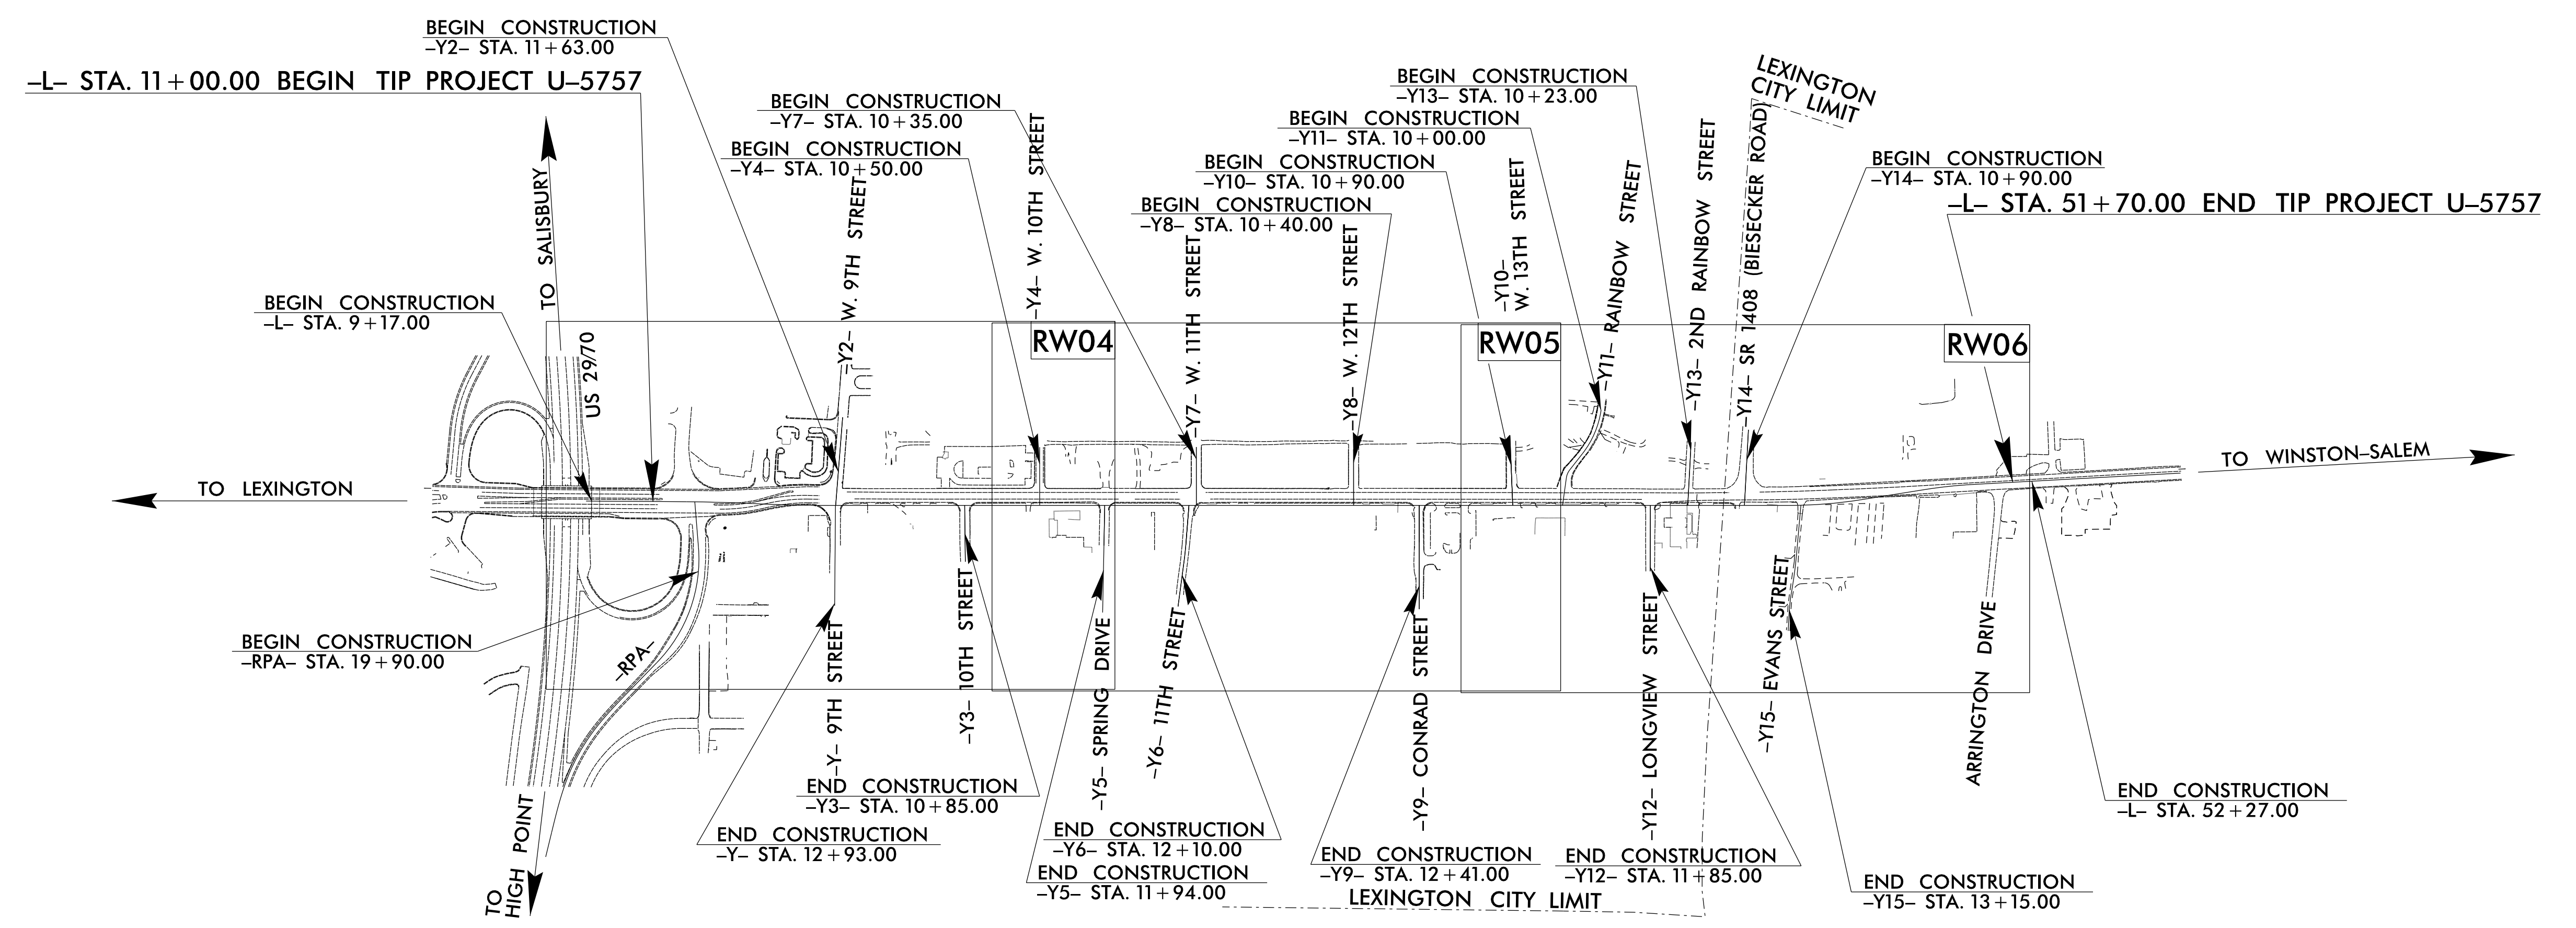

10-JUL-2024 16:44
 G:\UP\ban\U5757\Right_of_Way_Staking\survey_controlsheet_revisions\tobechecked\Mike\U5757_Is_rw01.dgn
 mmotisinger AT LS-3286.rtl

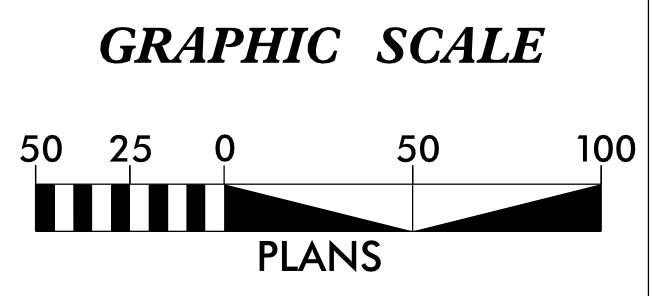

DATUM DESCRIPTION

THE LOCALIZED COORDINATE SYSTEM DEVELOPED FOR THIS PROJECT IS BASED ON THE STATE PLANE COORDINATES ESTABLISHED BY NCDOT FOR MONUMENT "B3159-1" WITH NAD 1983/NA2011 STATE PLANE GRID COORDINATES OF NORTHING: 760,804.966(ft) EASTING: 1,628,523.341(ft) ELEVATION: 788.31 (ft)
 THE AVERAGE COMBINED GRID FACTOR USED ON THIS PROJECT (GROUND TO GRID) IS: 0.9998914
 THE N.C. LAMBERT GRID BEARING AND LOCALIZED HORIZONTAL GROUND DISTANCE FROM "B3159-1" TO -L- STATION 16+45.75 IS N 34°05'39" E 970.28 (ft)
 ALL LINEAR DIMENSIONS ARE LOCALIZED HORIZONTAL DISTANCES
 VERTICAL DATUM USED IS NAVD 88

Prepared in the Office of:

2024 STANDARD SPECIFICATIONS

RIGHT OF WAY DATE: 04-30-2019

LETTING DATE: 09-17-2024

PROFESSIONAL LAND SURVEYOR

DocuSigned by:
 Michael L. Motzinger
 PROFESSIONAL LAND SURVEYOR
 SEAL
 L-3877
 MICHAEL L. MOTZINGER

Date: 07/10/2024

