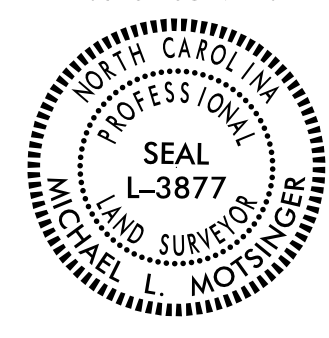


RIGHT OF WAY CONTROL SHEET

PROJECT REFERENCE NO. U-5757	SHEET NO. RW03E-3
Location and Surveys	
ENTER CONSULTANT'S NAME IN THIS BOX	
PROJECT SURVEYOR 	
DOCUMENT NOT CONSIDERED FINAL UNLESS ALL SIGNATURES COMPLETED	

ROW MARKER IRON PIN AND CAP-E

ALIGN	STATION	OFFSET	NORTH	EAST
Y15	11+45.00	-12.50	765010.5670	1628516.7415
Y15	11+45.00	12.50	764985.5971	1628515.5138

ROW MARKER PERMANENT EASEMENT-E

ALIGN	STATION	OFFSET	NORTH	EAST
L	44+30.37	-72.00	764900.8003	1628303.8058
L	45+30.00	-75.00	764998.4234	1628296.5833
L	50+08.00	-32.30	765470.4262	1628261.4845
L	50+35.00	-31.84	765497.9321	1628258.8116
L	50+35.00	-60.00	765495.0171	1628230.8049
L	52+10.00	53.00	765680.4280	1628326.7422
L	52+17.00	27.59	765685.0100	1628300.7916
L	52+19.00	55.00	765689.5761	1628327.8877
L	52+26.25	27.42	765694.2027	1628299.7495

ROW MARKER PERMANENT EASEMENT-E

ALIGN	STATION	OFFSET	NORTH	EAST
Y	12+86.00	-52.00	762182.1196	1628769.7007
Y	12+86.00	-18.73	762148.8654	1628770.7436
Y	12+90.81	-52.00	762182.2703	1628774.5057
Y	12+93.00	19.66	762110.7113	1628778.9436
Y	12+93.00	34.00	762096.3813	1628779.3930


ROW MARKER PERMANENT EASEMENT-E

ALIGN	STATION	OFFSET	NORTH	EAST
Y15	12+34.00	-12.50	765003.2180	1628606.2460
Y15	12+56.00	12.50	764975.7079	1628625.0115
Y15	12+97.00	-51.00	765034.6602	1628670.7750
Y15	12+98.00	-41.00	765024.6223	1628671.0307
Y15	13+07.00	-52.00	765035.1558	1628679.7868
Y15	13+11.00	-12.50	764995.5337	1628681.8639

I, Michael L. Motsinger, certify that the right of way and permanent easement monumentation for this project shown herein was completed under my direct and responsible charge from an actual survey made under my supervision; that all horizontal closures had a minimum ratio of precision of 1:10,000 (Class A). Field work was performed from November 2023 to December 2023, and all coordinates are based on NAD83/2011; That this survey was performed to meet the requirements of 21NCAC 56.1600 as applicable.

This 8th day of February, 2024.

DocuSigned by:
Michael L. Motsinger
Professional Land Surveyor L-3877

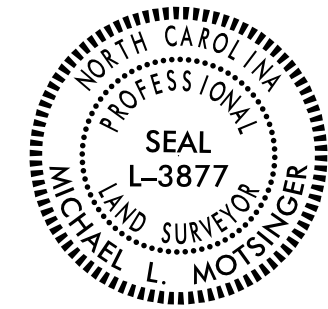

REVISIONS

08-FEB-2024 16:36
C:\Users\mmotsinger\Documents\Right of Way Staking\survey control sheet revisions\tobechecked\U5757_LS-rw03e-3.dgn
mmotsinger

NOTES:

1. IF FURTHER INFORMATION REGARDING PROJECT CONTROL IS NEEDED PLEASE CONTACT THE LOCATION AND SURVEYS UNIT.
2. PROJECT CONTROL WAS ESTABLISHED USING GNSS, THE GLOBAL NAVIGATION SATELLITE SYSTEM.
3. RIGHT OF WAY MONUMENTATION ESTABLISHED _____ TO _____ .