


APPROVED:  Steve Miller
DocuSigned by:
 Steve Miller
 9FB0C13CEEB48E...

DATE: _____

SEAL

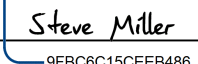

**DOCUMENT NOT CONSIDERED FINAL
 UNLESS ALL SIGNATURES COMPLETED**

PAVEMENT MARKING SCHEDULE

<u>SYMBOL</u>	<u>DESCRIPTION</u>	
		<u>THERMOPLASTIC (24", 90 MILS)</u>
T61	WHITE STOP BAR	
		<u>THERMOPLASTIC (4", 90 MILS)</u>
T1	WHITE EDGE LINE	
T2	WHITE SOLID LANE LINE	
T3	10 FT. WHITE SKIP	
T4	3 FT. - 9 FT./SP WHITE MINISKIP	
T5	2 FT. - 6 FT./SP WHITE MINISKIP	
T10	YELLOW EDGE LINE	
T13	YELLOW DOUBLE CENTER	
		<u>THERMOPLASTIC (8", 90 MILS)</u>
T40	WHITE GORELINE	
T41	WHITE DIAGONAL	
T42	YELLOW DIAGONAL	
T46	WHITE CROSSWALK LINE	
		<u>THERMOPLASTIC PAVEMENT MARKING SYMBOLS (90 MILS)</u>
T70	LEFT TURN ARROW	
T71	RIGHT TURN ARROW	
T72	STRAIGHT ARROW	
T74	COMBO RIGHT/STRAIGHT ARROW	
T76	COMBO LEFT/RIGHT/STRAIGHT ARROW	
T79	MERGE ARROW	
T81	ELONGATED STRAIGHT ARROW	
T90	BICYCLE SYMBOL, HEATED IN PLACE AND BICYCLE STRAIGHT ARROW, HEATED IN PLACE	
T94	SHARROW, HEATED IN PLACE	

F:\30\2024\15\15.010.00.U-5757_NC8_WinstonRd_widen_Lexington_Traffic\PMP\DESIGN\TRAFFIC\DESIGN PLANS\U-5757_PMP_2.dgn
 15/01/2024 10:15:00 AM
 15/01/2024 10:15:00 AM



1 Glenwood Avenue
 Raleigh, NC 27603
 Tel: 919.789.9977
 Fax: 919.789.9591
 License: F-0453

**PAVEMENT MARKING SCHEDULE
 & SUMMARY OF QUANTITIES**