
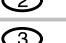
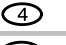
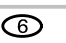
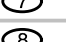
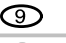
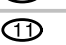





MATCHLINE -L- STA. 23 + 50 SEE PMP-4

MATCHLINE -L- STA. 37 + 50 SEE PMP-6

NOTE:
★ SIGNALIZED INTERSECTION

NUMBER	CURB RAMP	STATION
	TYPE 1	-L- STA 24+19
	TYPE 1	-L- STA 24+76
	TYPE 1C	-L- STA 26+92
	TYPE 1C	-L- STA 27+51
	TYPE 1C	-L- STA 26+71
	TYPE 1C	-L- STA 27+25
	TYPE 1	-L- STA 31+67
	TYPE 1	-L- STA 32+24
	TYPE 1	-L- STA 33+63
	TYPE 1	-L- STA 34+18
	TYPE 1	-L- STA 36+38
	TYPE 1	-L- STA 36+95

TRANSYSTEMS
1 Glenwood Avenue
Raleigh, NC 27603
Tel: 919.789.9977
Fax: 919.789.9591
License: F-0453

PAVEMENT MARKING DETAIL

F:\30\2024\15\15.010.00.U-5757_NC8_WinstonRd_widen Lexington\Traffic\PMP\DESIGN\TRAFFIC\DESIGN\PLANS\U-5757_PMP-5.dgn