


**TRANSYSTEMS**  
 1 Glenwood Avenue  
 Raleigh, NC 27603  
 Tel: 919.789.9977  
 Fax: 919.789.9591  
 License: F-0453

**UTILITIES BY OTHERS**

ALL PROPOSED UTILITY WORK SHOWN ON THIS SHEET WILL BE DONE BY OTHERS. NO PAYMENT WILL BE MADE TO THE CONTRACTOR FOR PROPOSED UTILITY WORK SHOWN ON THIS SHEET.

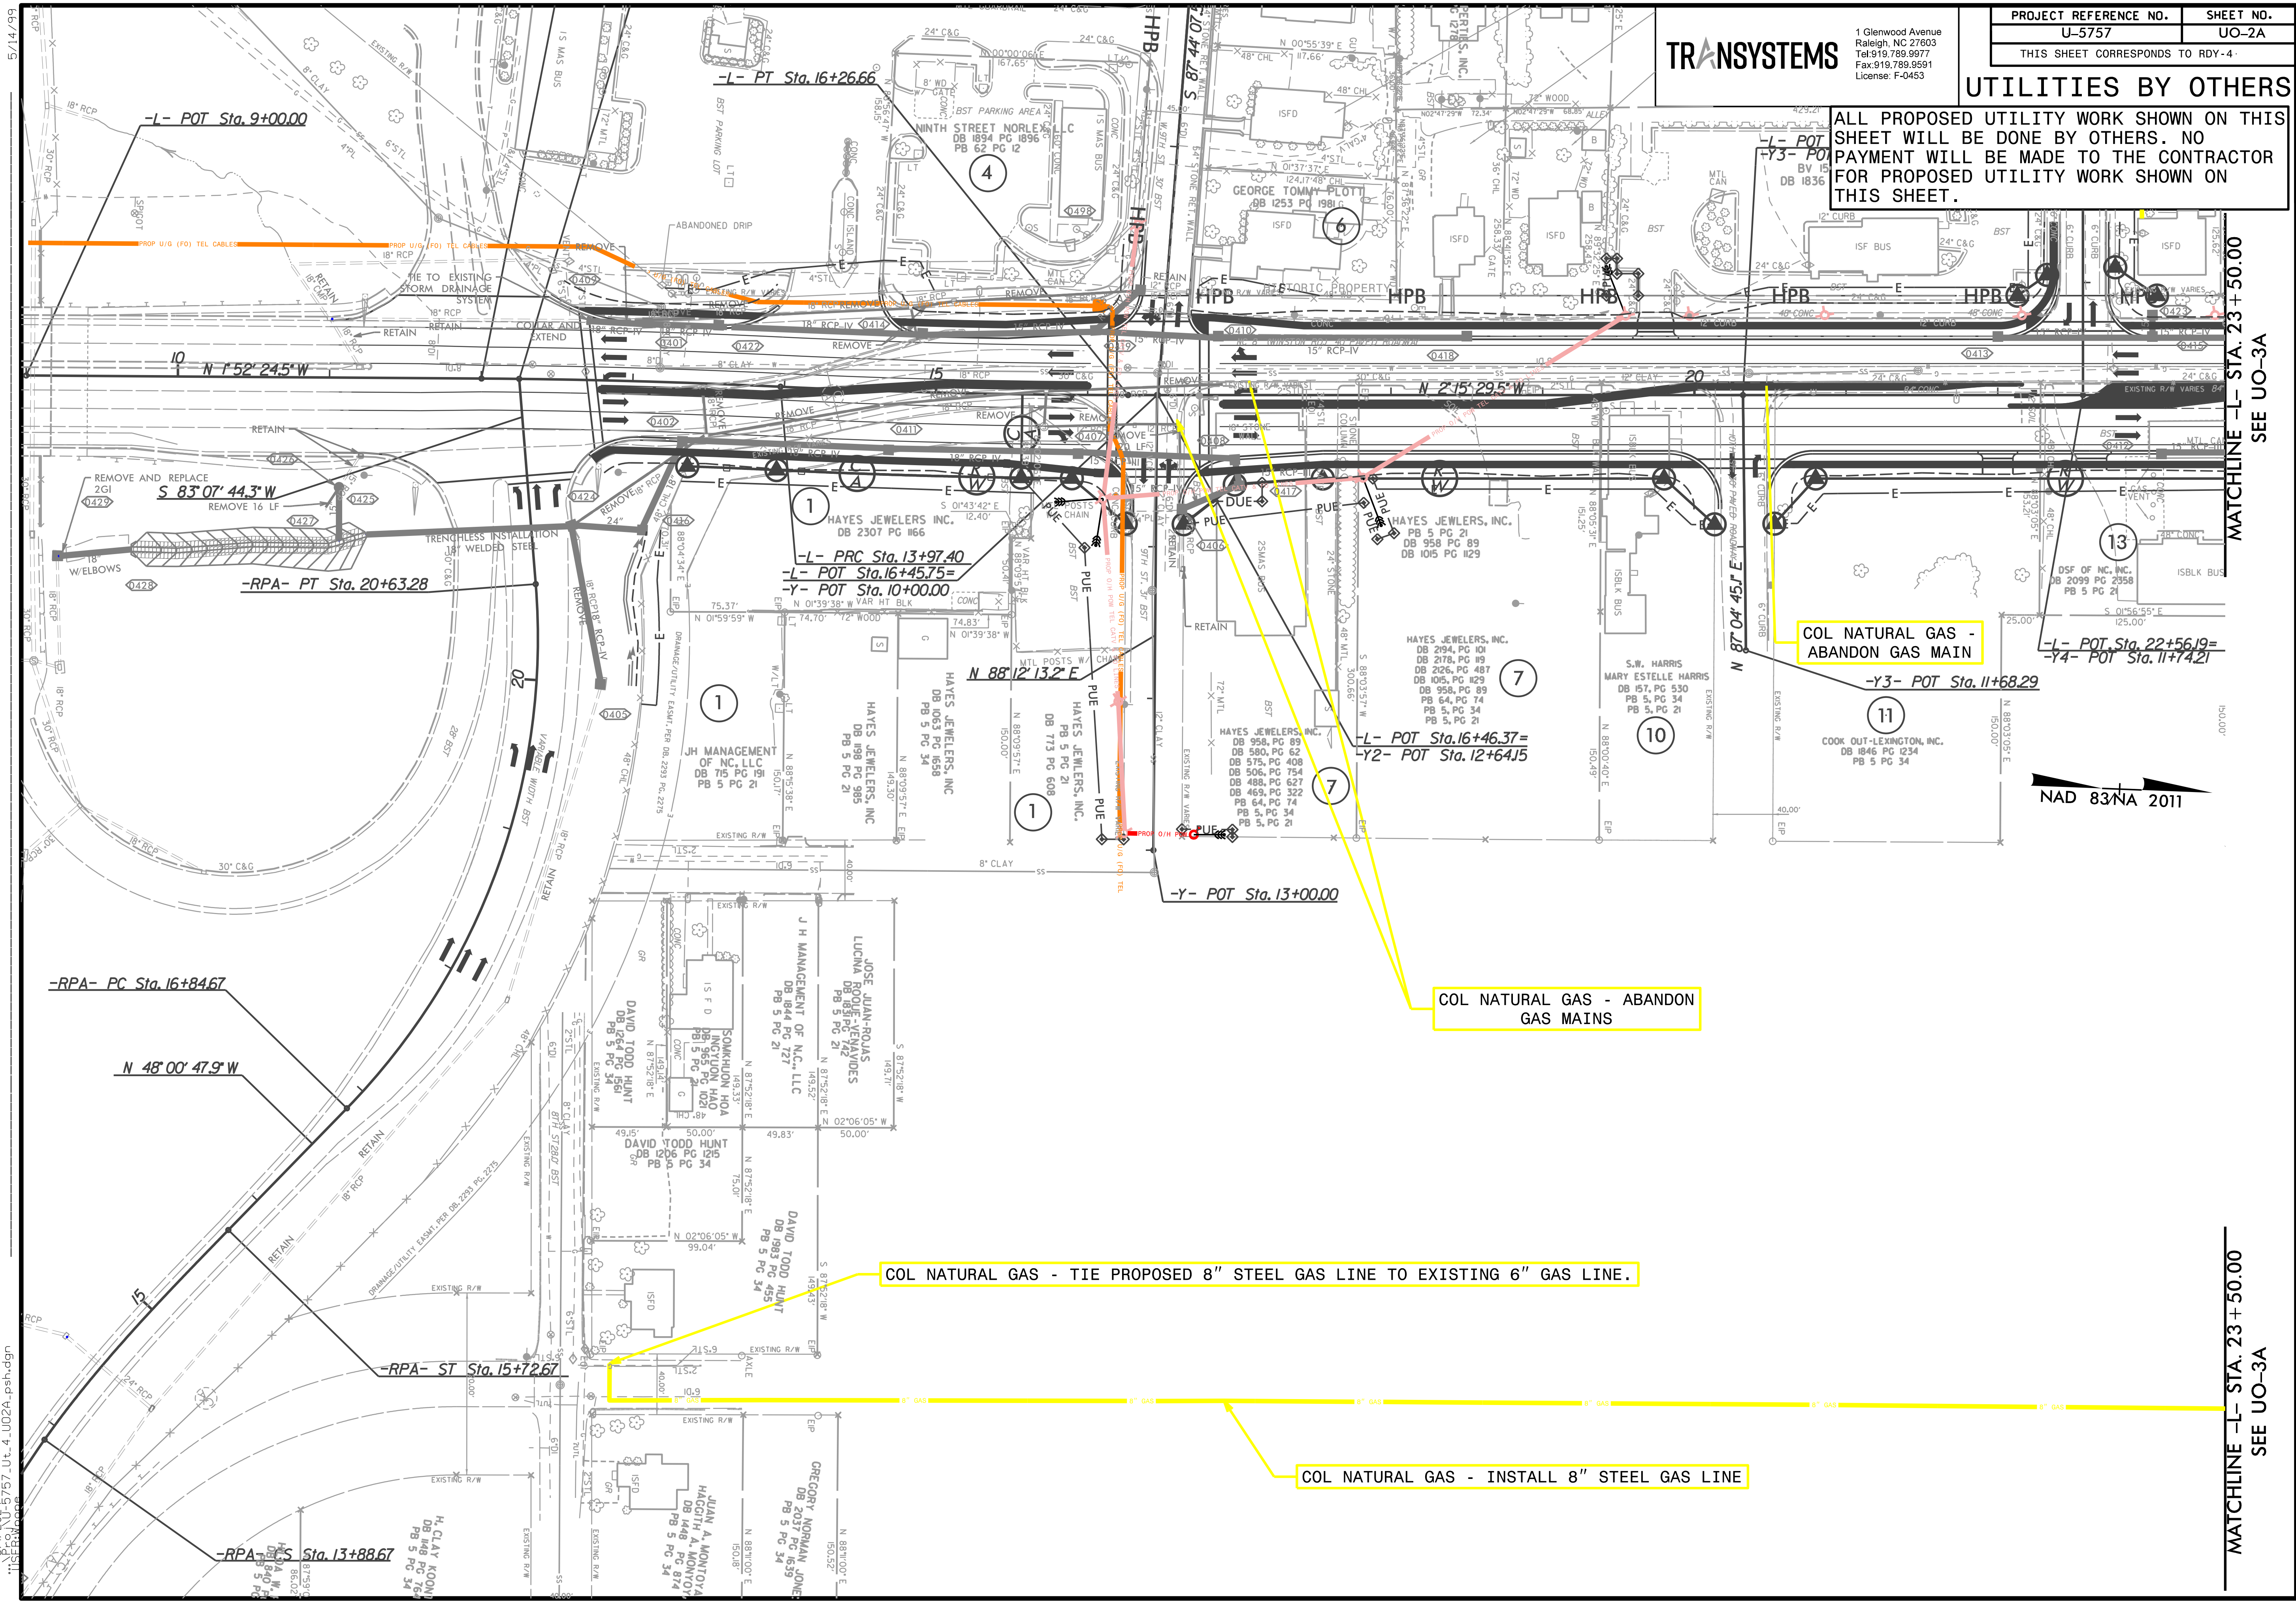

5/14/99  
5/1/2024  
U-5757\_Ut\_4\_U02A\_psh.dgn

MATCHLINE -L- STA. 23 + 50.00  
SEE UO-3A

MATCHLINE -L- STA. 23 + 50.00  
SEE UO-3A

NAD 83NA 2011