


5/14/99
5/1/2024
U:\001-5757_Ut_5_U03A_psh.dgn
TISEBROOK

MATCHLINE -L- STA. 23 + 50.00
SEE SHEET UO-2A

MATCHLINE -L- STA. 23 + 50.00
SEE SHEET UO-2A

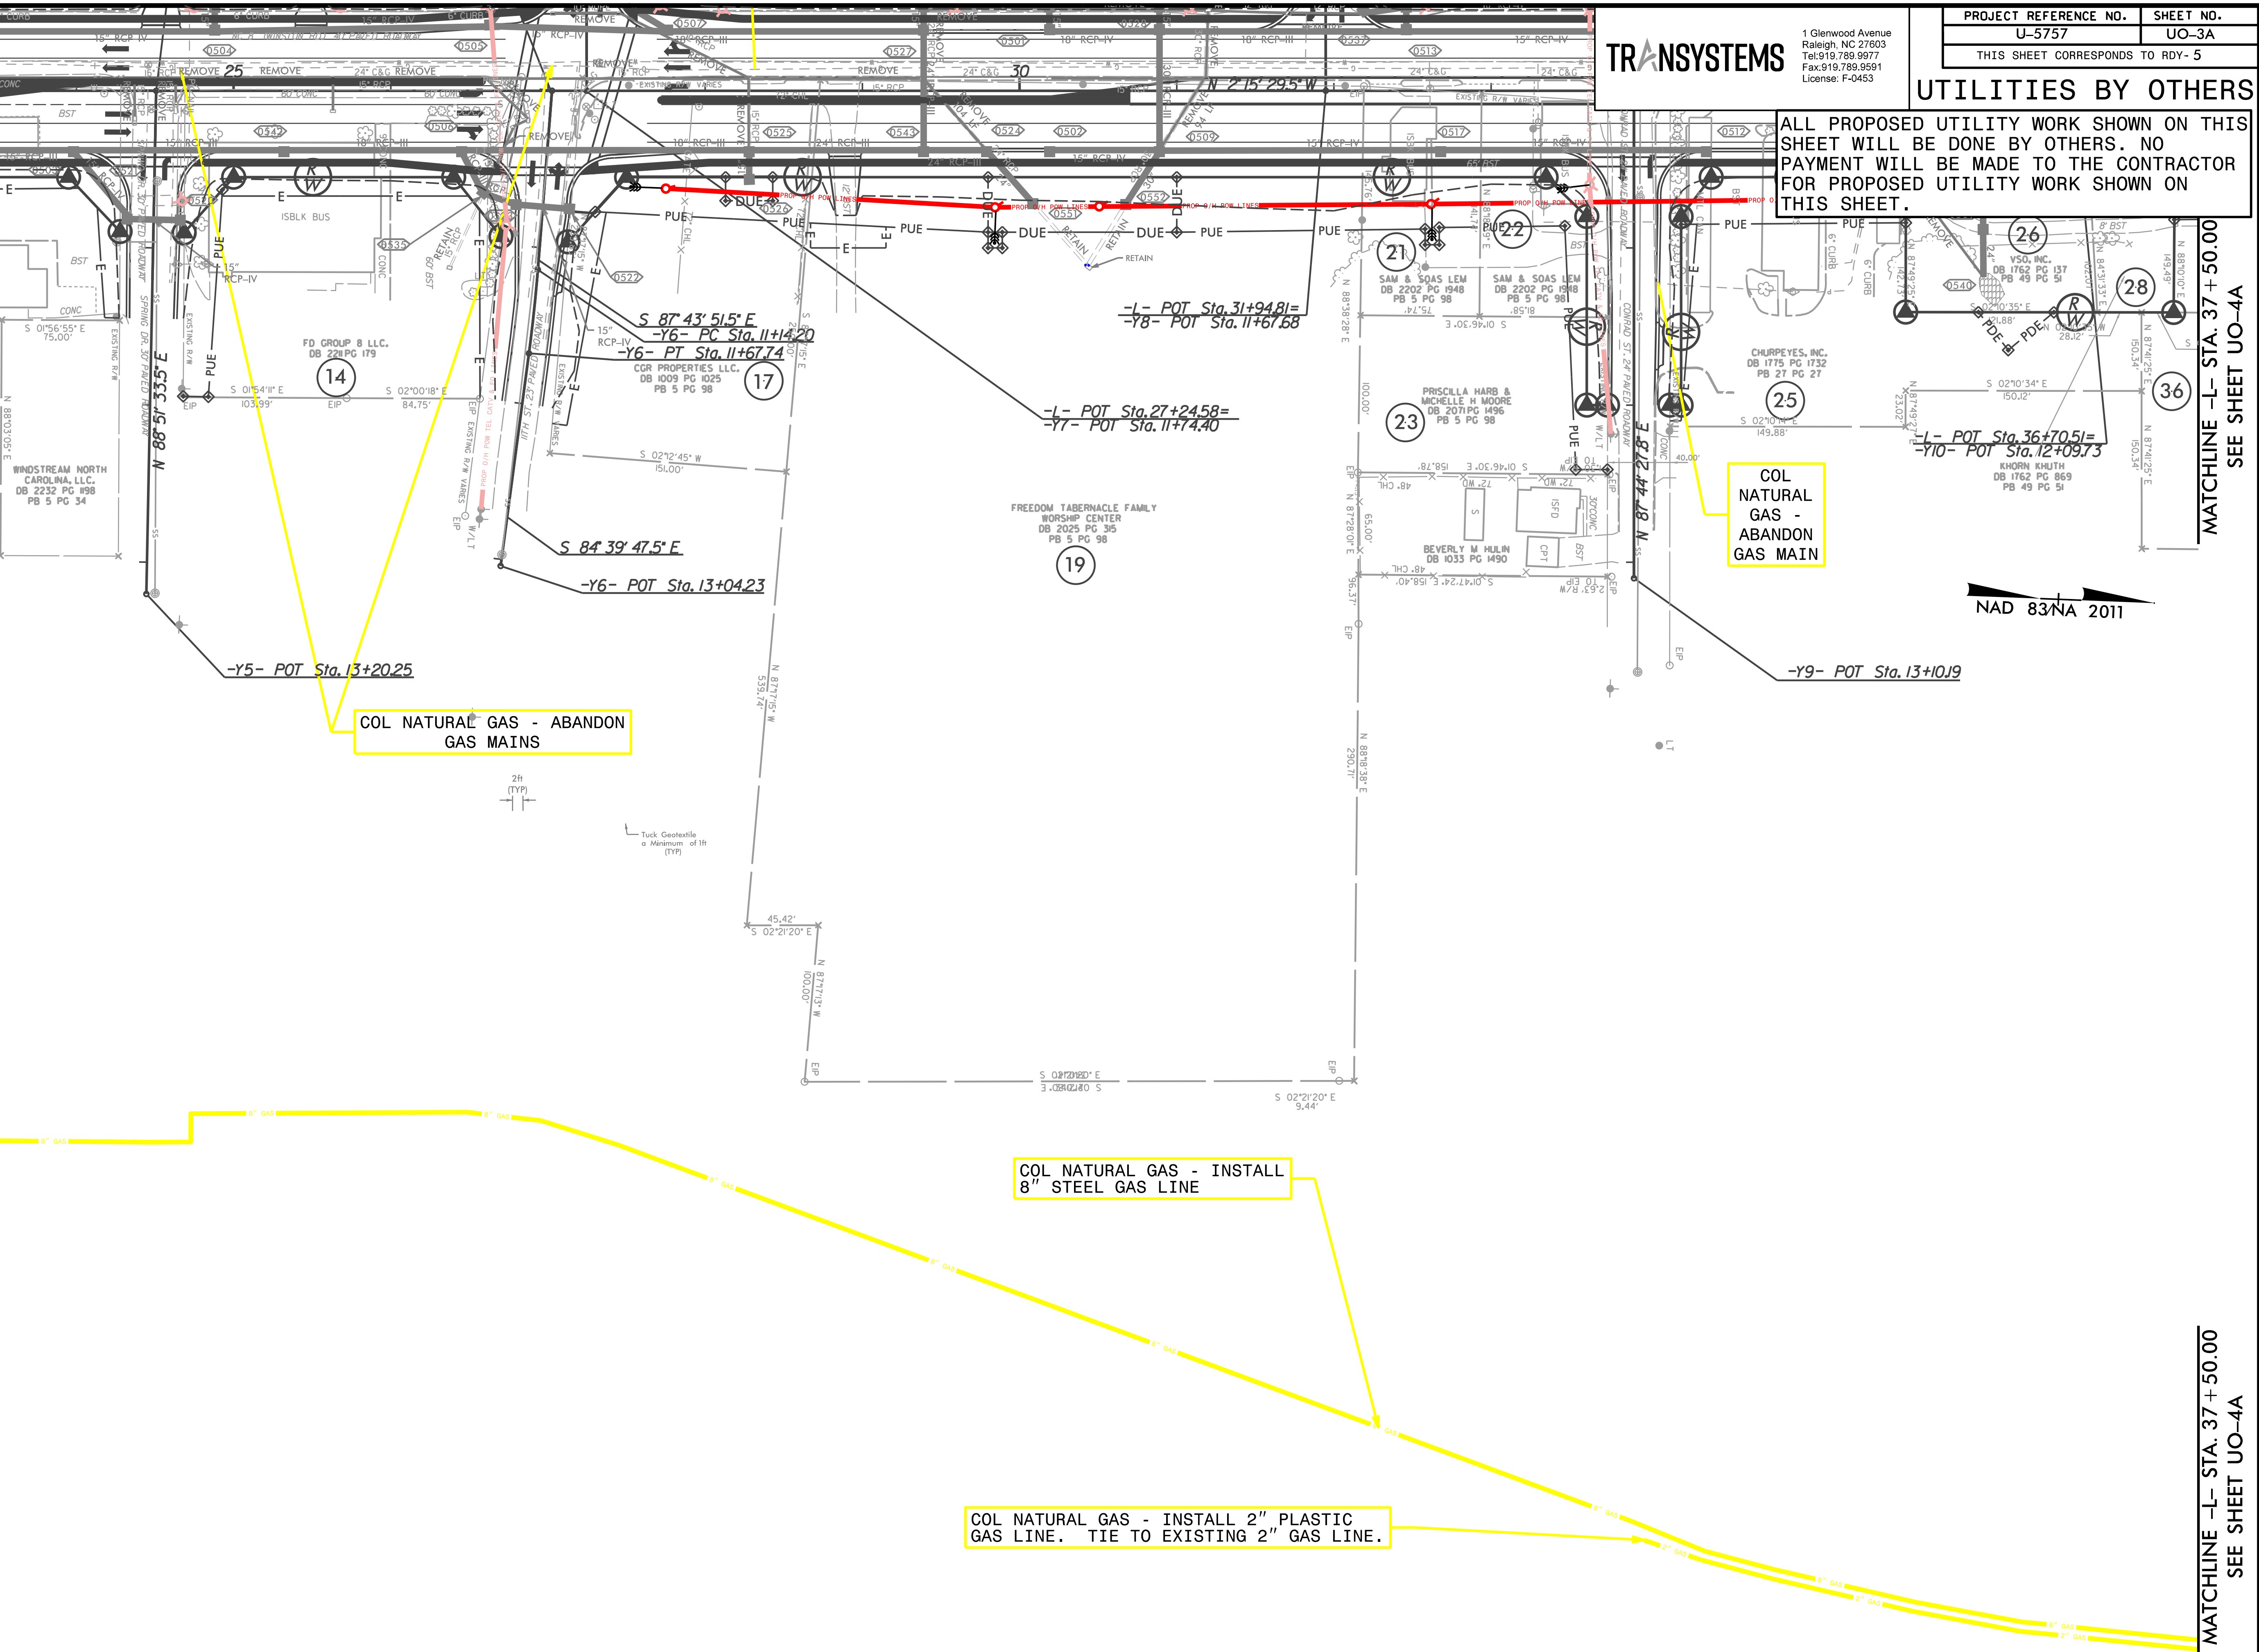

TRANSYSTEMS

1 Glenwood Avenue
Raleigh, NC 27603
Tel: 919.789.9977
Fax: 919.789.9591
License: F-0453

PROJECT REFERENCE NO.	SHEET NO.
U-5757	UO-3A

THIS SHEET CORRESPONDS TO RDY-5

UTILITIES BY OTHERS

ALL PROPOSED UTILITY WORK SHOWN ON THIS SHEET WILL BE DONE BY OTHERS. NO PAYMENT WILL BE MADE TO THE CONTRACTOR FOR PROPOSED UTILITY WORK SHOWN ON THIS SHEET.

MATCHLINE -L- STA. 37 + 50.00
SEE SHEET UO-4A

MATCHLINE -L- STA. 37 + 50.00
SEE SHEET UO-4A