


5/14/2024

5/14/2024

MATCHLINE -L- STA. 37 + 50.00
SEE SHEET UO-3

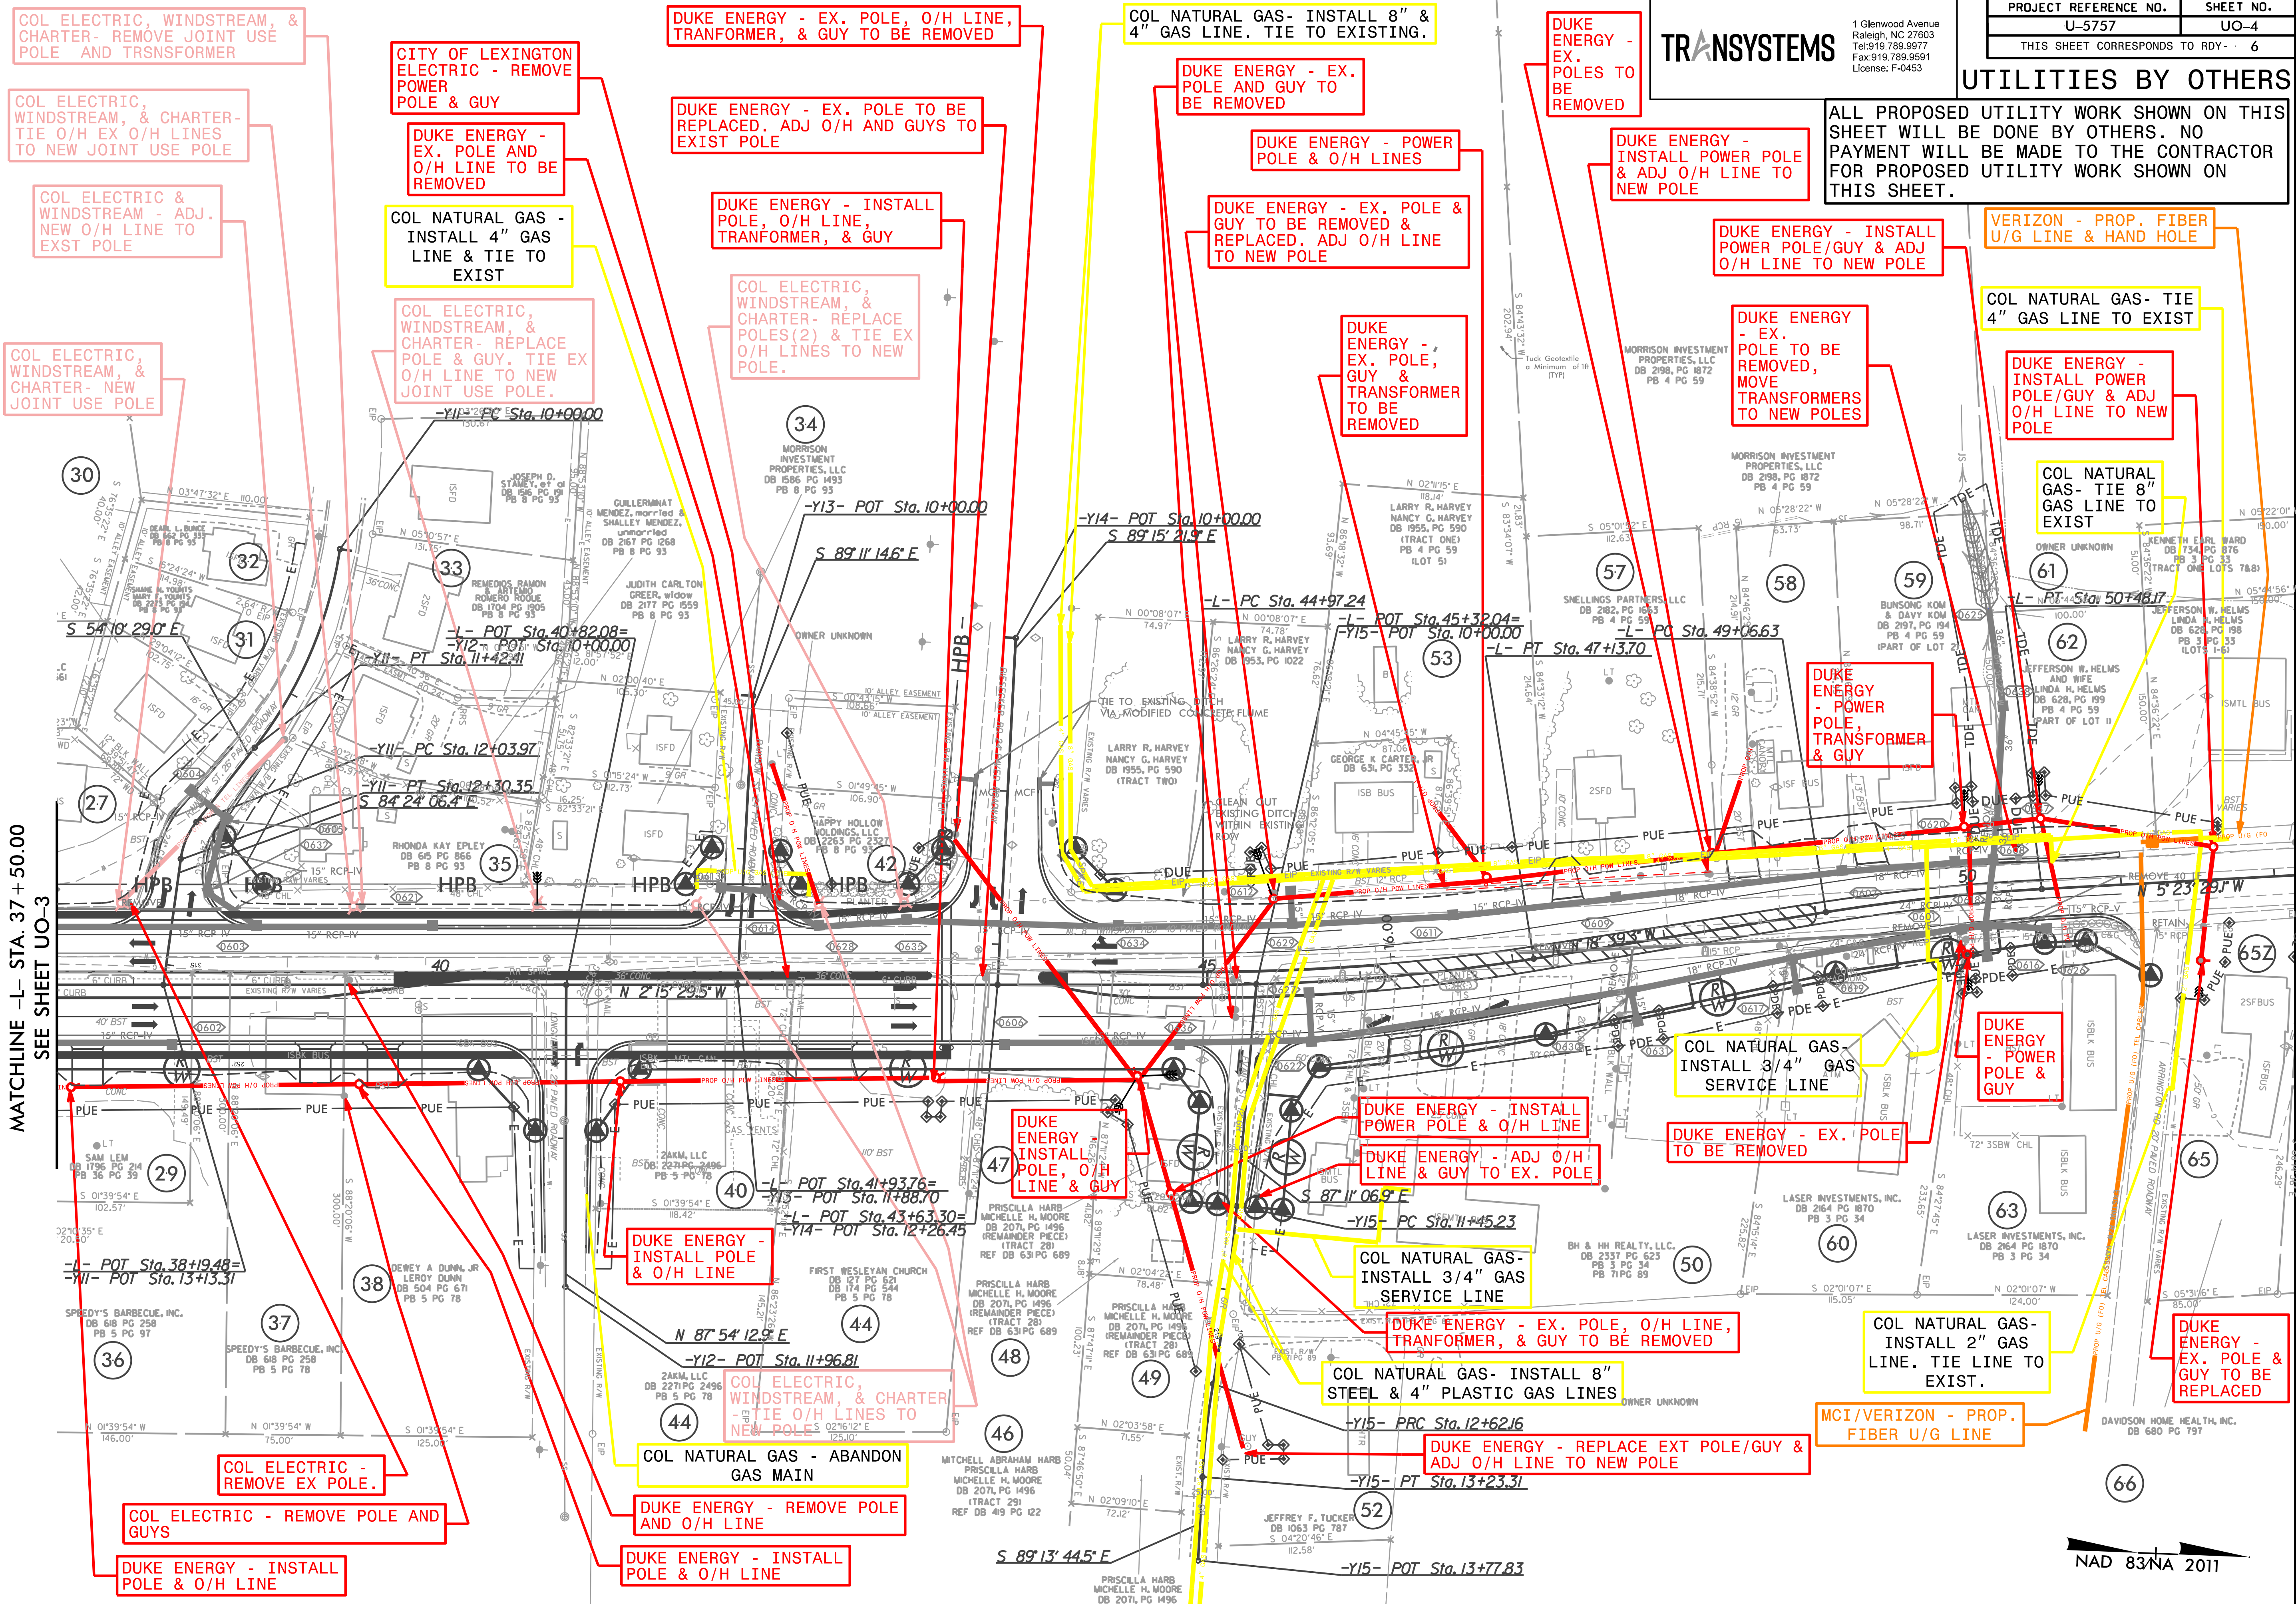

COL ELECTRIC, WINDSTREAM, & CHARTER- REMOVE JOINT USE POLE AND TRANSFORMER

COL ELECTRIC, WINDSTREAM, & CHARTER- TIE O/H EX O/H LINES TO NEW JOINT USE POLE

COL ELECTRIC & WINDSTREAM - ADJ. NEW O/H LINE TO EXST POLE

COL ELECTRIC, WINDSTREAM, & CHARTER- NEW JOINT USE POLE

CITY OF LEXINGTON ELECTRIC - REMOVE POLE & GUY

DUKE ENERGY - EX. POLE AND O/H LINE TO BE REMOVED

COL NATURAL GAS - INSTALL 4" GAS LINE & TIE TO EXIST

COL ELECTRIC, WINDSTREAM, & CHARTER- REPLACE POLE & GUY. TIE EX O/H LINE TO NEW JOINT USE POLE.

DUKE ENERGY - EX. POLE, O/H LINE, TRANSFORMER, & GUY TO BE REMOVED

DUKE ENERGY - EX. POLE TO BE REPLACED. ADJ O/H AND GUYS TO EXIST POLE

DUKE ENERGY - INSTALL POLE, O/H LINE, TRANSFORMER, & GUY

COL ELECTRIC, WINDSTREAM, & CHARTER- REPLACE POLES(2) & TIE EX O/H LINES TO NEW POLE.

COL NATURAL GAS- INSTALL 8" & 4" GAS LINE. TIE TO EXISTING.

DUKE ENERGY - EX. POLE AND GUY TO BE REMOVED

DUKE ENERGY - POWER POLE & O/H LINES

DUKE ENERGY - EX. POLE & GUY TO BE REMOVED & REPLACED. ADJ O/H LINE TO NEW POLE

DUKE ENERGY - EX. POLE, GUY & TRANSFORMER TO BE REMOVED

DUKE ENERGY - EX. POLES TO BE REMOVED

DUKE ENERGY - INSTALL POWER POLE & ADJ O/H LINE TO NEW POLE

DUKE ENERGY - EX. POLE TO BE REMOVED, MOVE TRANSFORMERS TO NEW POLES

VERIZON - PROP. FIBER U/G LINE & HAND HOLE

COL NATURAL GAS- TIE 4" GAS LINE TO EXIST

DUKE ENERGY - INSTALL POWER POLE/GUY & ADJ O/H LINE TO NEW POLE

COL NATURAL GAS- TIE 8" GAS LINE TO EXIST

ALL PROPOSED UTILITY WORK SHOWN ON THIS SHEET WILL BE DONE BY OTHERS. NO PAYMENT WILL BE MADE TO THE CONTRACTOR FOR PROPOSED UTILITY WORK SHOWN ON THIS SHEET.

TRANSYSTEMS

1 Glenwood Avenue
Raleigh, NC 27603
Tel: 919.789.9977
Fax: 919.789.9591
License: F-0453

PROJECT REFERENCE NO.	SHEET NO.
U-5757	UO-4
THIS SHEET CORRESPONDS TO RDY- 6	

UTILITIES BY OTHERS

COL NATURAL GAS- INSTALL 3/4" GAS SERVICE LINE

DUKE ENERGY - EX. POLE TO BE REMOVED

DUKE ENERGY - INSTALL POWER POLE & O/H LINE

DUKE ENERGY - ADJ O/H LINE & GUY TO EX. POLE

COL NATURAL GAS- INSTALL 3/4" GAS SERVICE LINE

DUKE ENERGY - EX. POLE, O/H LINE, TRANSFORMER, & GUY TO BE REMOVED

COL NATURAL GAS- INSTALL 8" STEEL & 4" PLASTIC GAS LINES

DUKE ENERGY - REPLACE EXT POLE/GUY & ADJ O/H LINE TO NEW POLE

COL NATURAL GAS- INSTALL 2" GAS LINE. TIE LINE TO EXIST.

MCI/VERIZON - PROP. FIBER U/G LINE

DUKE ENERGY - EX. POLE & GUY TO BE REPLACED

COL ELECTRIC - REMOVE EX POLE.

COL ELECTRIC - REMOVE POLE AND GUYS

DUKE ENERGY - INSTALL POLE & O/H LINE

DUKE ENERGY - INSTALL POLE & O/H LINE

COL ELECTRIC, WINDSTREAM, & CHARTER- TIE O/H LINES TO NEW POLE

COL NATURAL GAS - ABANDON GAS MAIN

DUKE ENERGY - REMOVE POLE AND O/H LINE

DUKE ENERGY - INSTALL POLE & O/H LINE

NAD 83/NA 2011