


IN LIEU OF ROCK INLET SEDIMENT TRAP TYPE C, UTILIZE FABRIC INSERT INLET PROTECTION DEVICES IN AREAS WHERE WATER MAY POND ON ROAD OPEN TO LIVE TRAFFIC.

PROJECT REFERENCE NO. R-2307B/1-5717	SHEET NO. EC-58/CONST.22
RW SHEET NO.	
ROADWAY DESIGN ENGINEER	HYDRAULICS ENGINEER

TGS ENGINEERS
201 W. MARION ST. STE. 200
SHELBY, NC 28150
PH (704) 476-0003
CORP. LICENSE NO.: C-0275

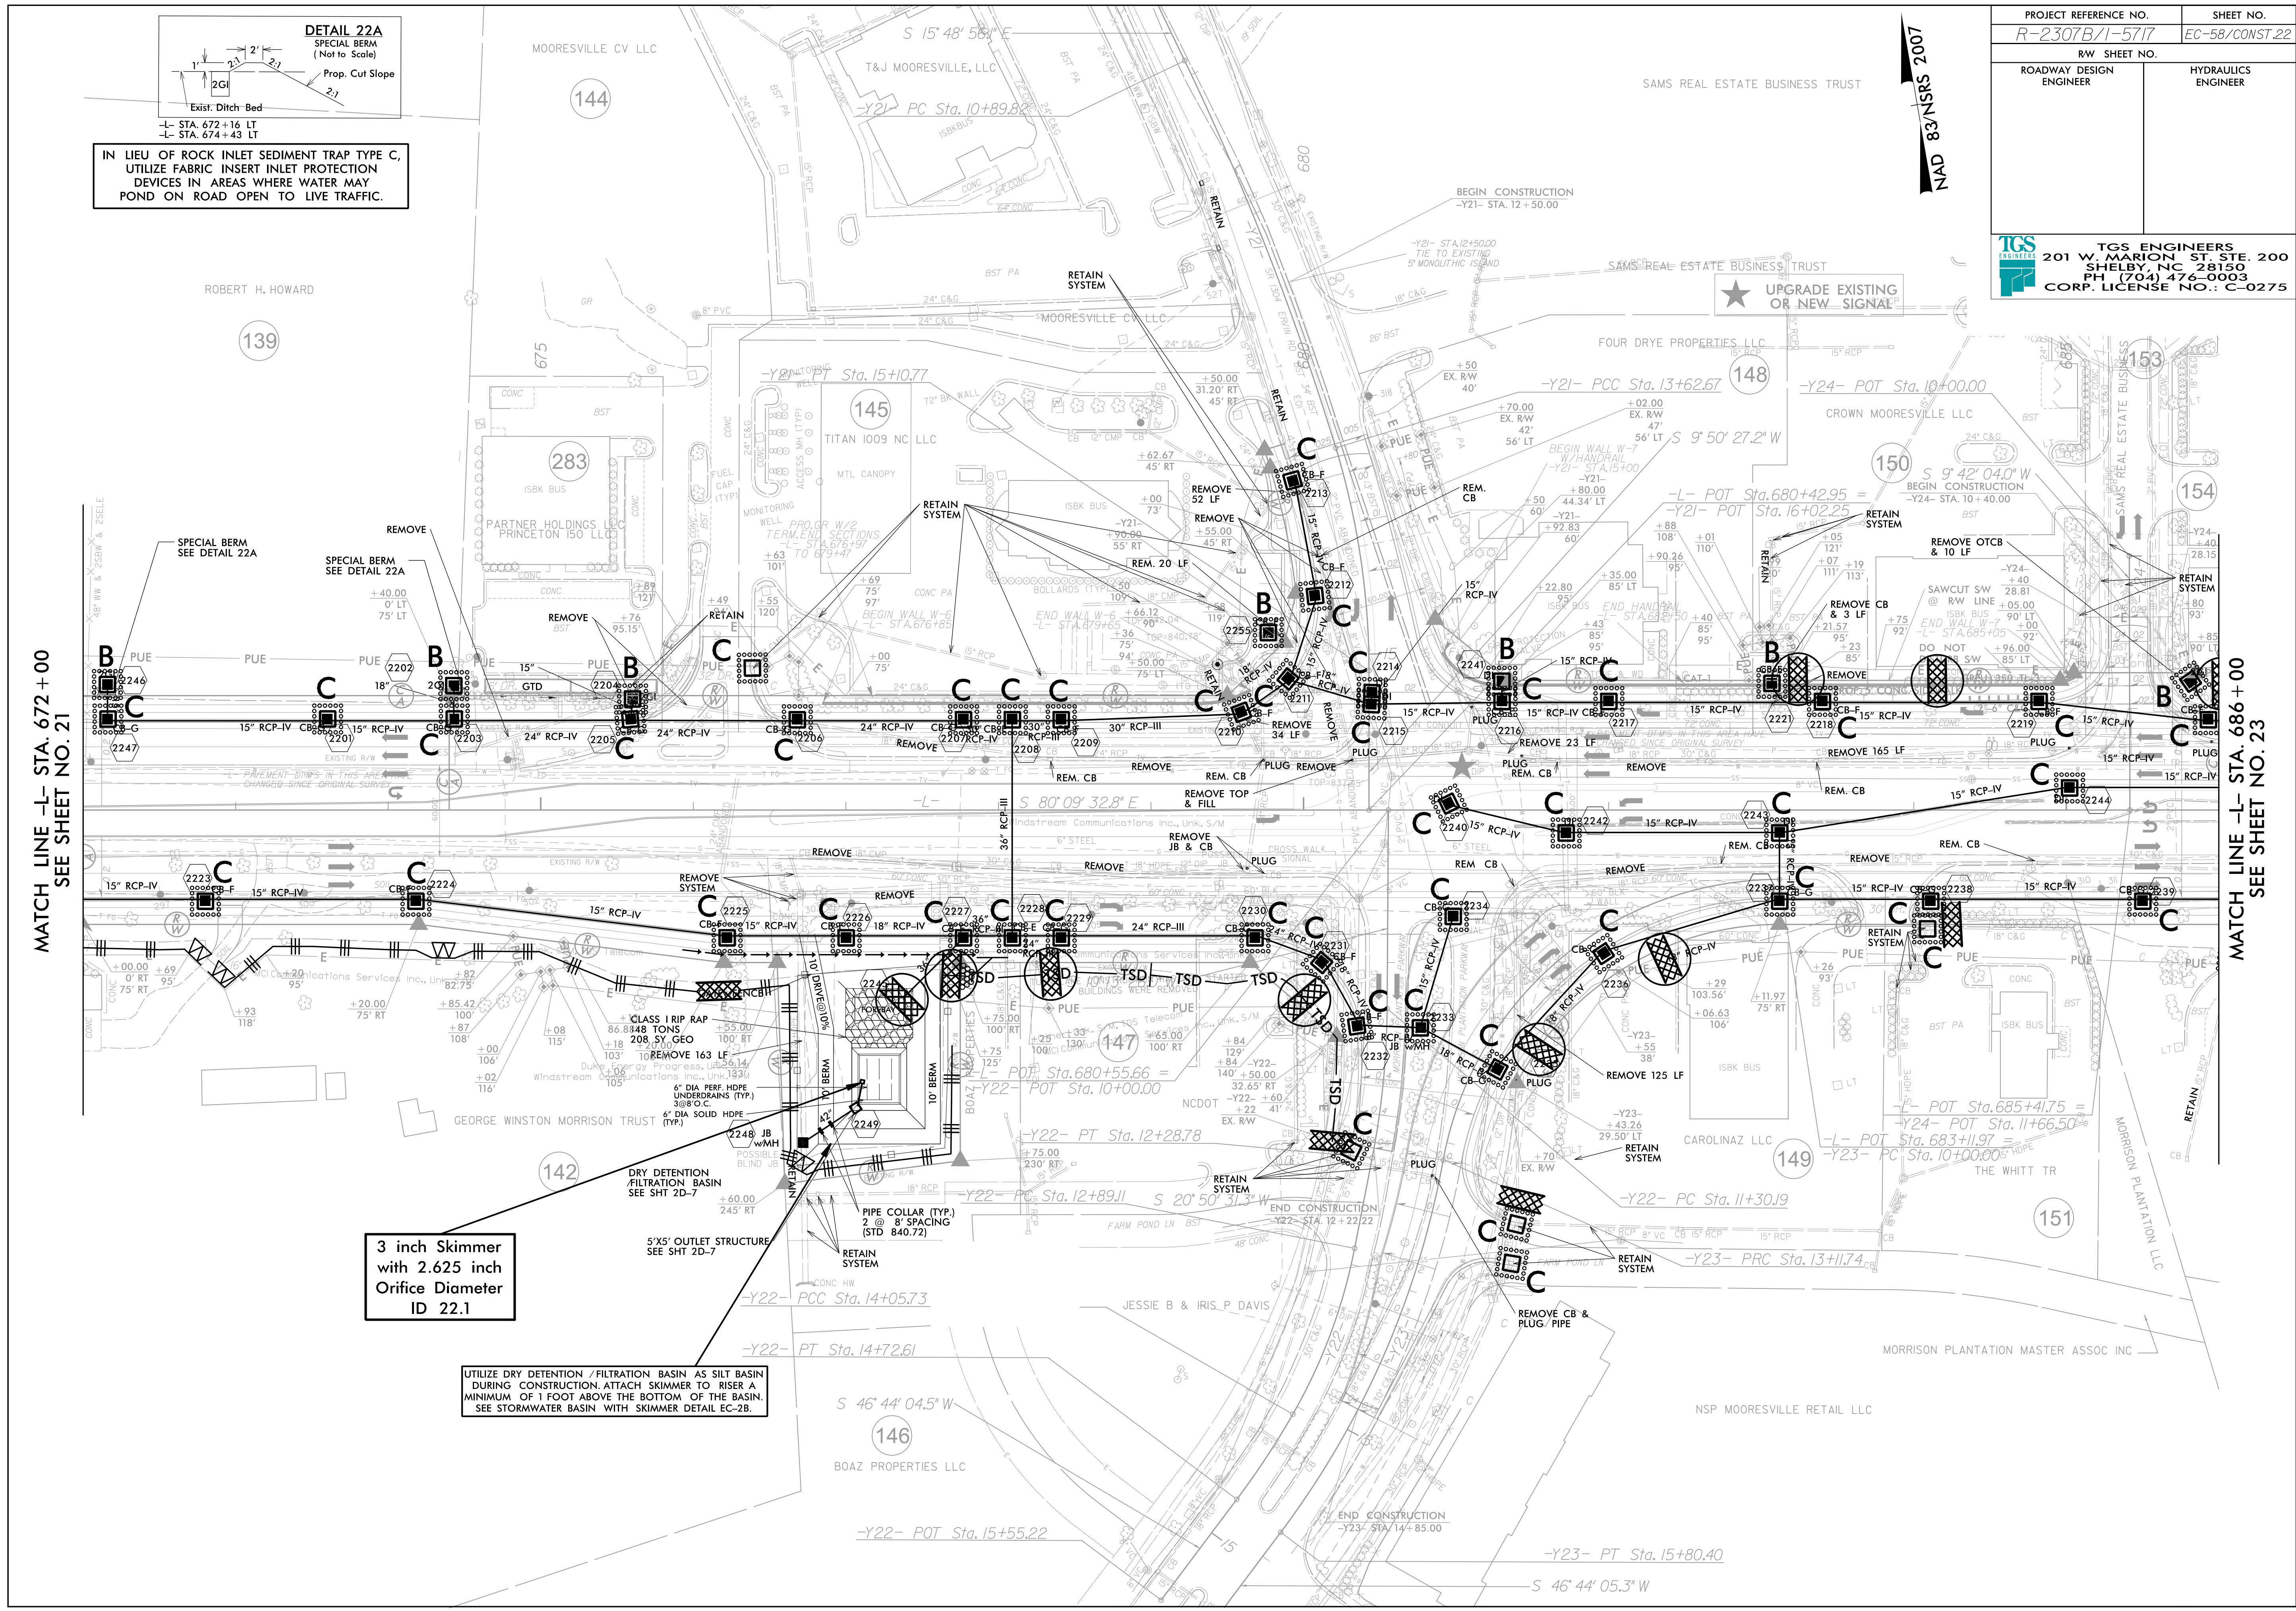

MATCH LINE -L- STA. 672+00
SEE SHEET NO. 21


MATCH LINE -L- STA. 686+00
SEE SHEET NO. 23


3 inch Skimmer with 2.625 inch Orifice Diameter ID 22.1

UTILIZE DRY DETENTION /FILTRATION BASIN AS SILT BASIN DURING CONSTRUCTION. ATTACH SKIMMER TO RISE A MINIMUM OF 1 FOOT ABOVE THE BOTTOM OF THE BASIN. SEE STORMWATER BASIN WITH SKIMMER DETAIL EC-28.

NAD 83/NSRS 2007

SAMS REAL ESTATE BUSINESS TRUST
 IN LIEU OF ROCK INLET SEDIMENT TRAP TYPE C,
 UTILIZE FABRIC INSERT INLET PROTECTION
 DEVICES IN AREAS WHERE WATER MAY
 POND ON ROAD OPEN TO LIVE TRAFFIC.


PROJECT REFERENCE NO. R-2307B/1-5717	SHEET NO. EC-59/CONST.23
RW SHEET NO.	
ROADWAY DESIGN ENGINEER	HYDRAULICS ENGINEER
 TGS ENGINEERS 201 W. MARION ST. STE. 200 SHELBY, NC 28150 PH (704) 476-0003 CORP. LICENSE NO.: C-0275	

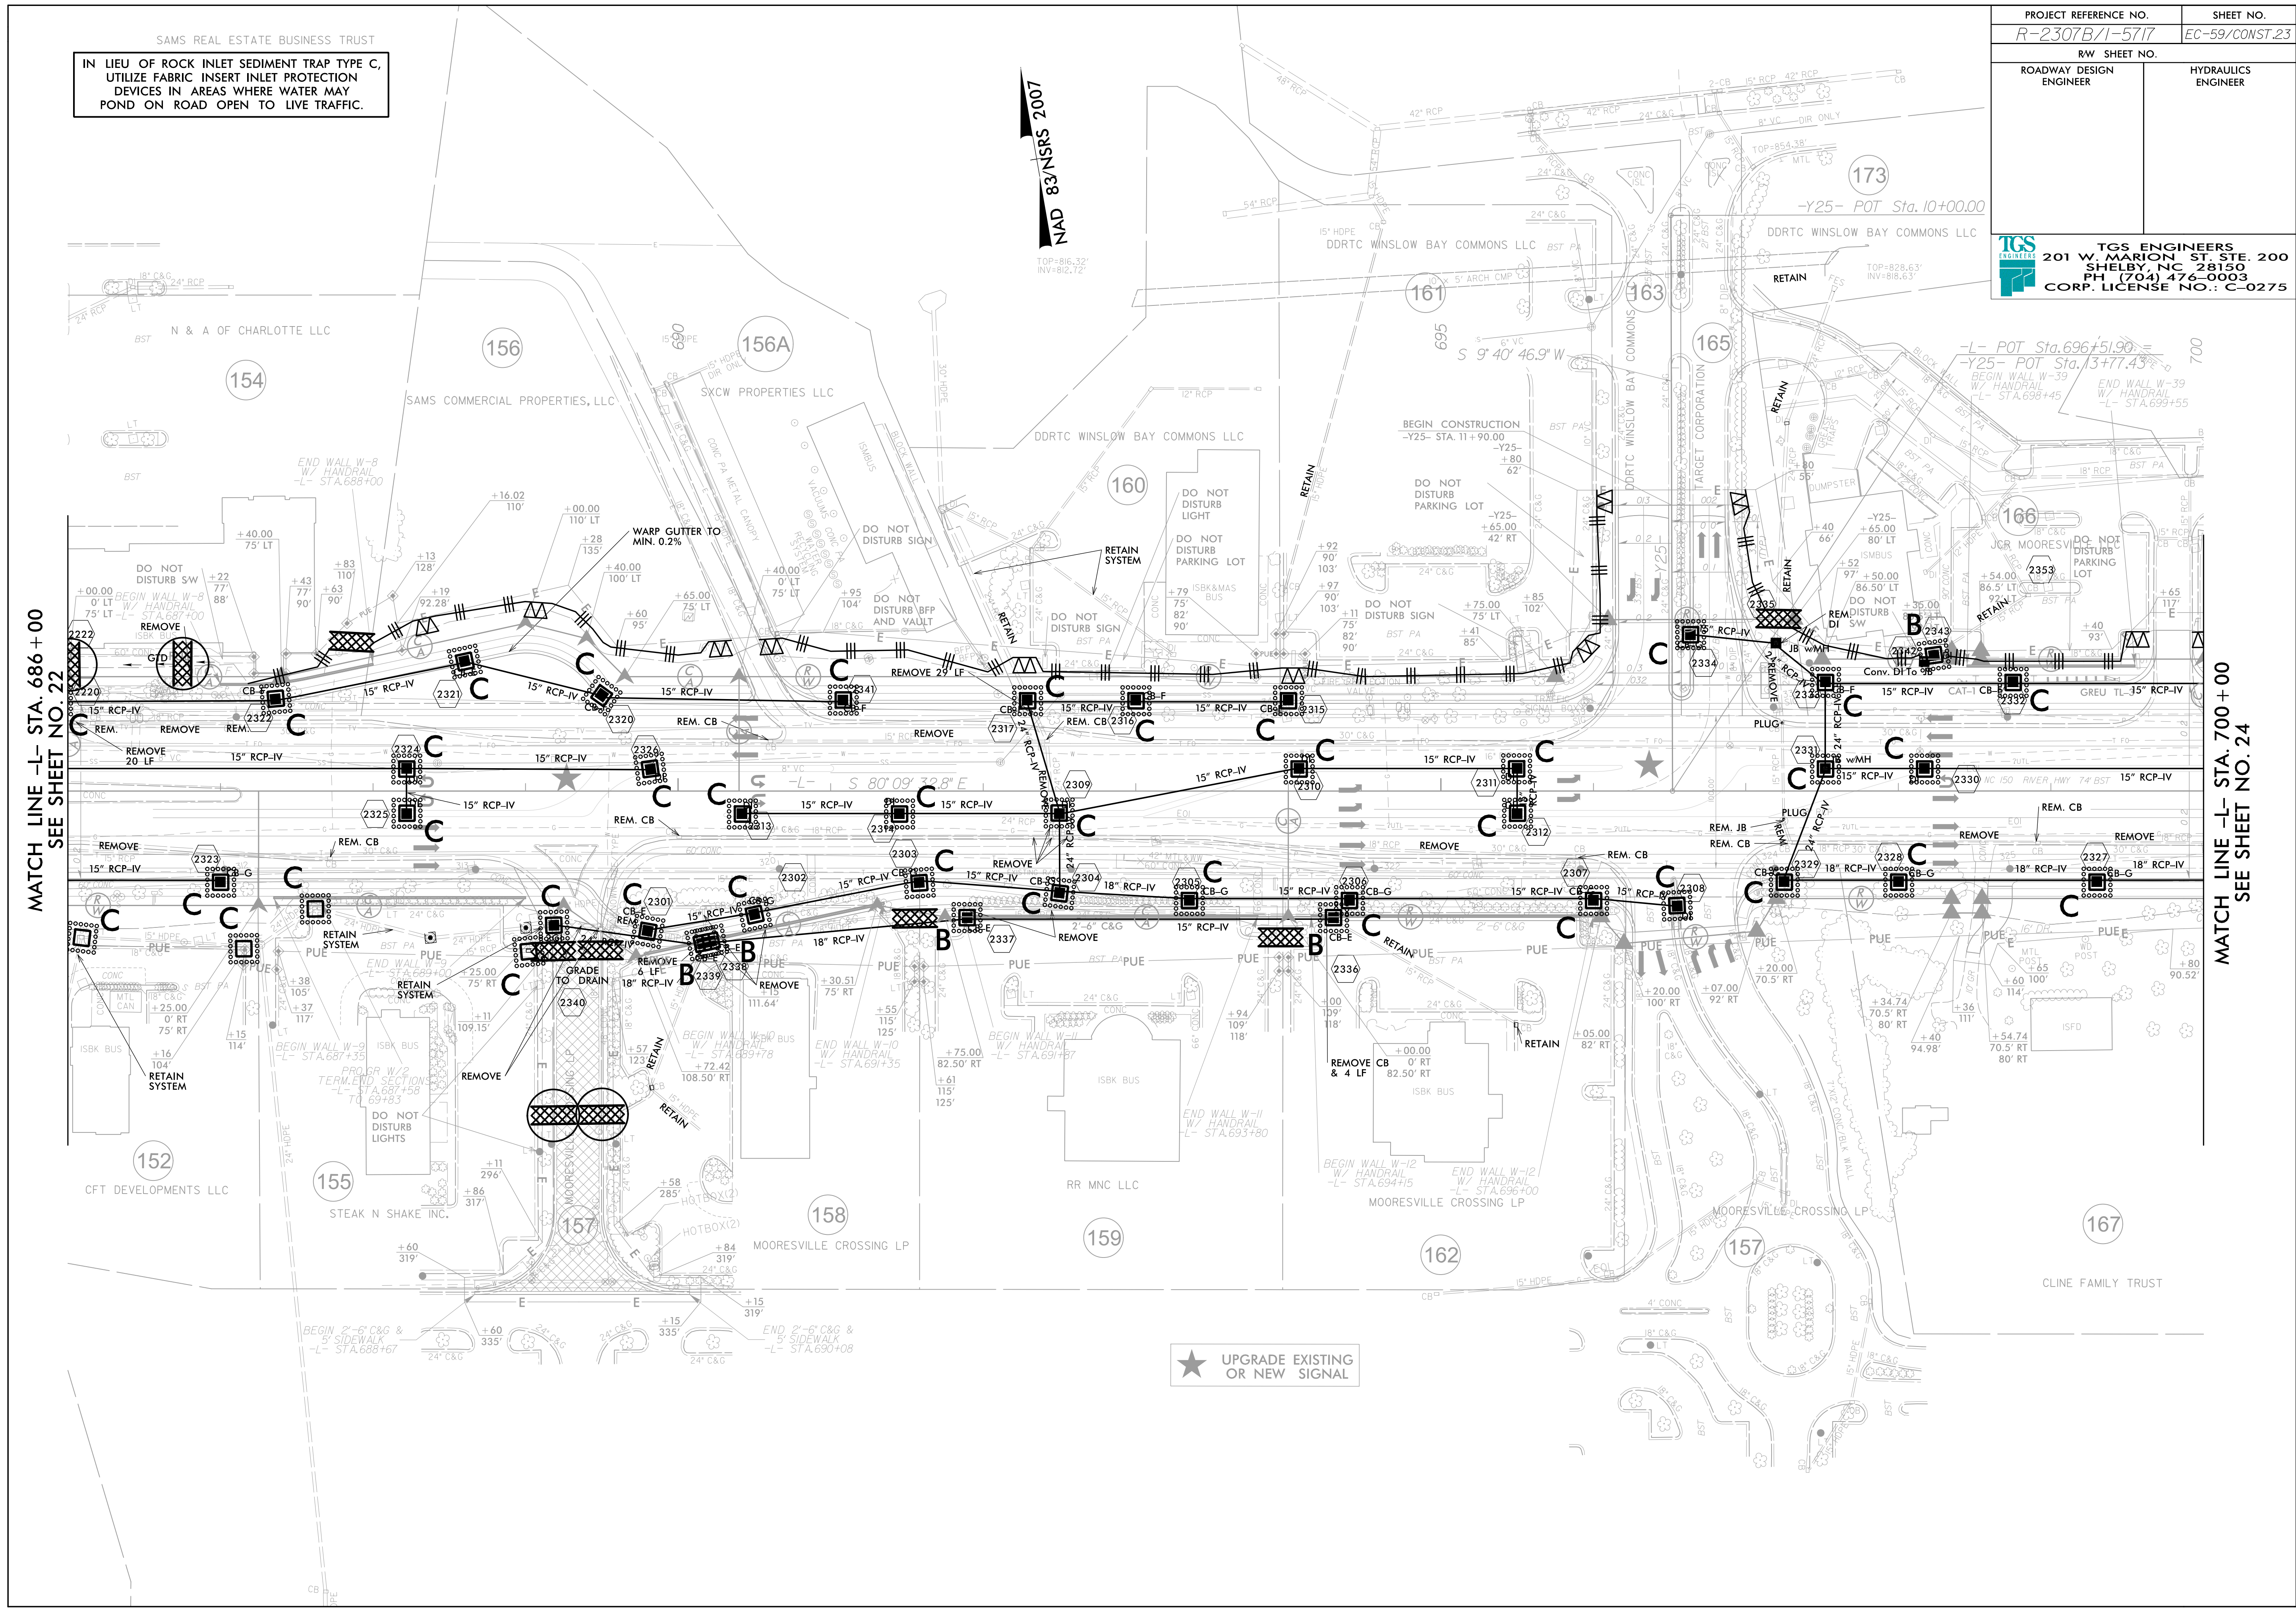

MATCH LINE -L- STA. 686+00
SEE SHEET NO. 22

MATCH LINE -L- STA. 700+00
SEE SHEET NO. 24

★ UPGRADE EXISTING
OR NEW SIGNAL

PROJECT REFERENCE NO. R-2307B/1-5717	SHEET NO. EC-60/CONST.24
RW SHEET NO.	
ROADWAY DESIGN ENGINEER	HYDRAULICS ENGINEER
 TGS ENGINEERS 201 W. MARION ST. STE. 200 SHELBY, NC 28150 PH (704) 476-0003 CORP. LICENSE NO.: C-0275	

NAD 83/NSRS 2007





MATCH LINE -L- STA. 700 + 00
SEE SHEET NO. 23

MATCH LINE -L- STA. 714 + 00
SEE SHEET NO. 25

IN LIEU OF ROCK INLET SEDIMENT TRAP TYPE C,
UTILIZE FABRIC INSERT INLET PROTECTION
DEVICES IN AREAS WHERE WATER MAY
POND ON ROAD OPEN TO LIVE TRAFFIC.

PROJECT REFERENCE NO. R-2307B/1-5717	SHEET NO. EC-61/CONST.25
RW SHEET NO.	
ROADWAY DESIGN ENGINEER	HYDRAULICS ENGINEER


TGS ENGINEERS
 201 W. MARION ST. STE. 200
 SHELBY, NC 28150
 PH (704) 476-0003
 CORP. LICENSE NO.: C-0275

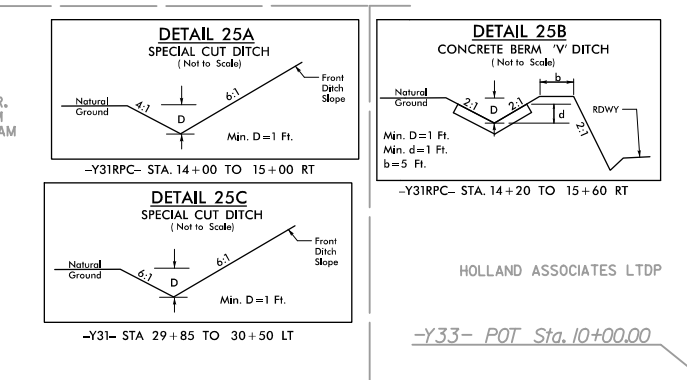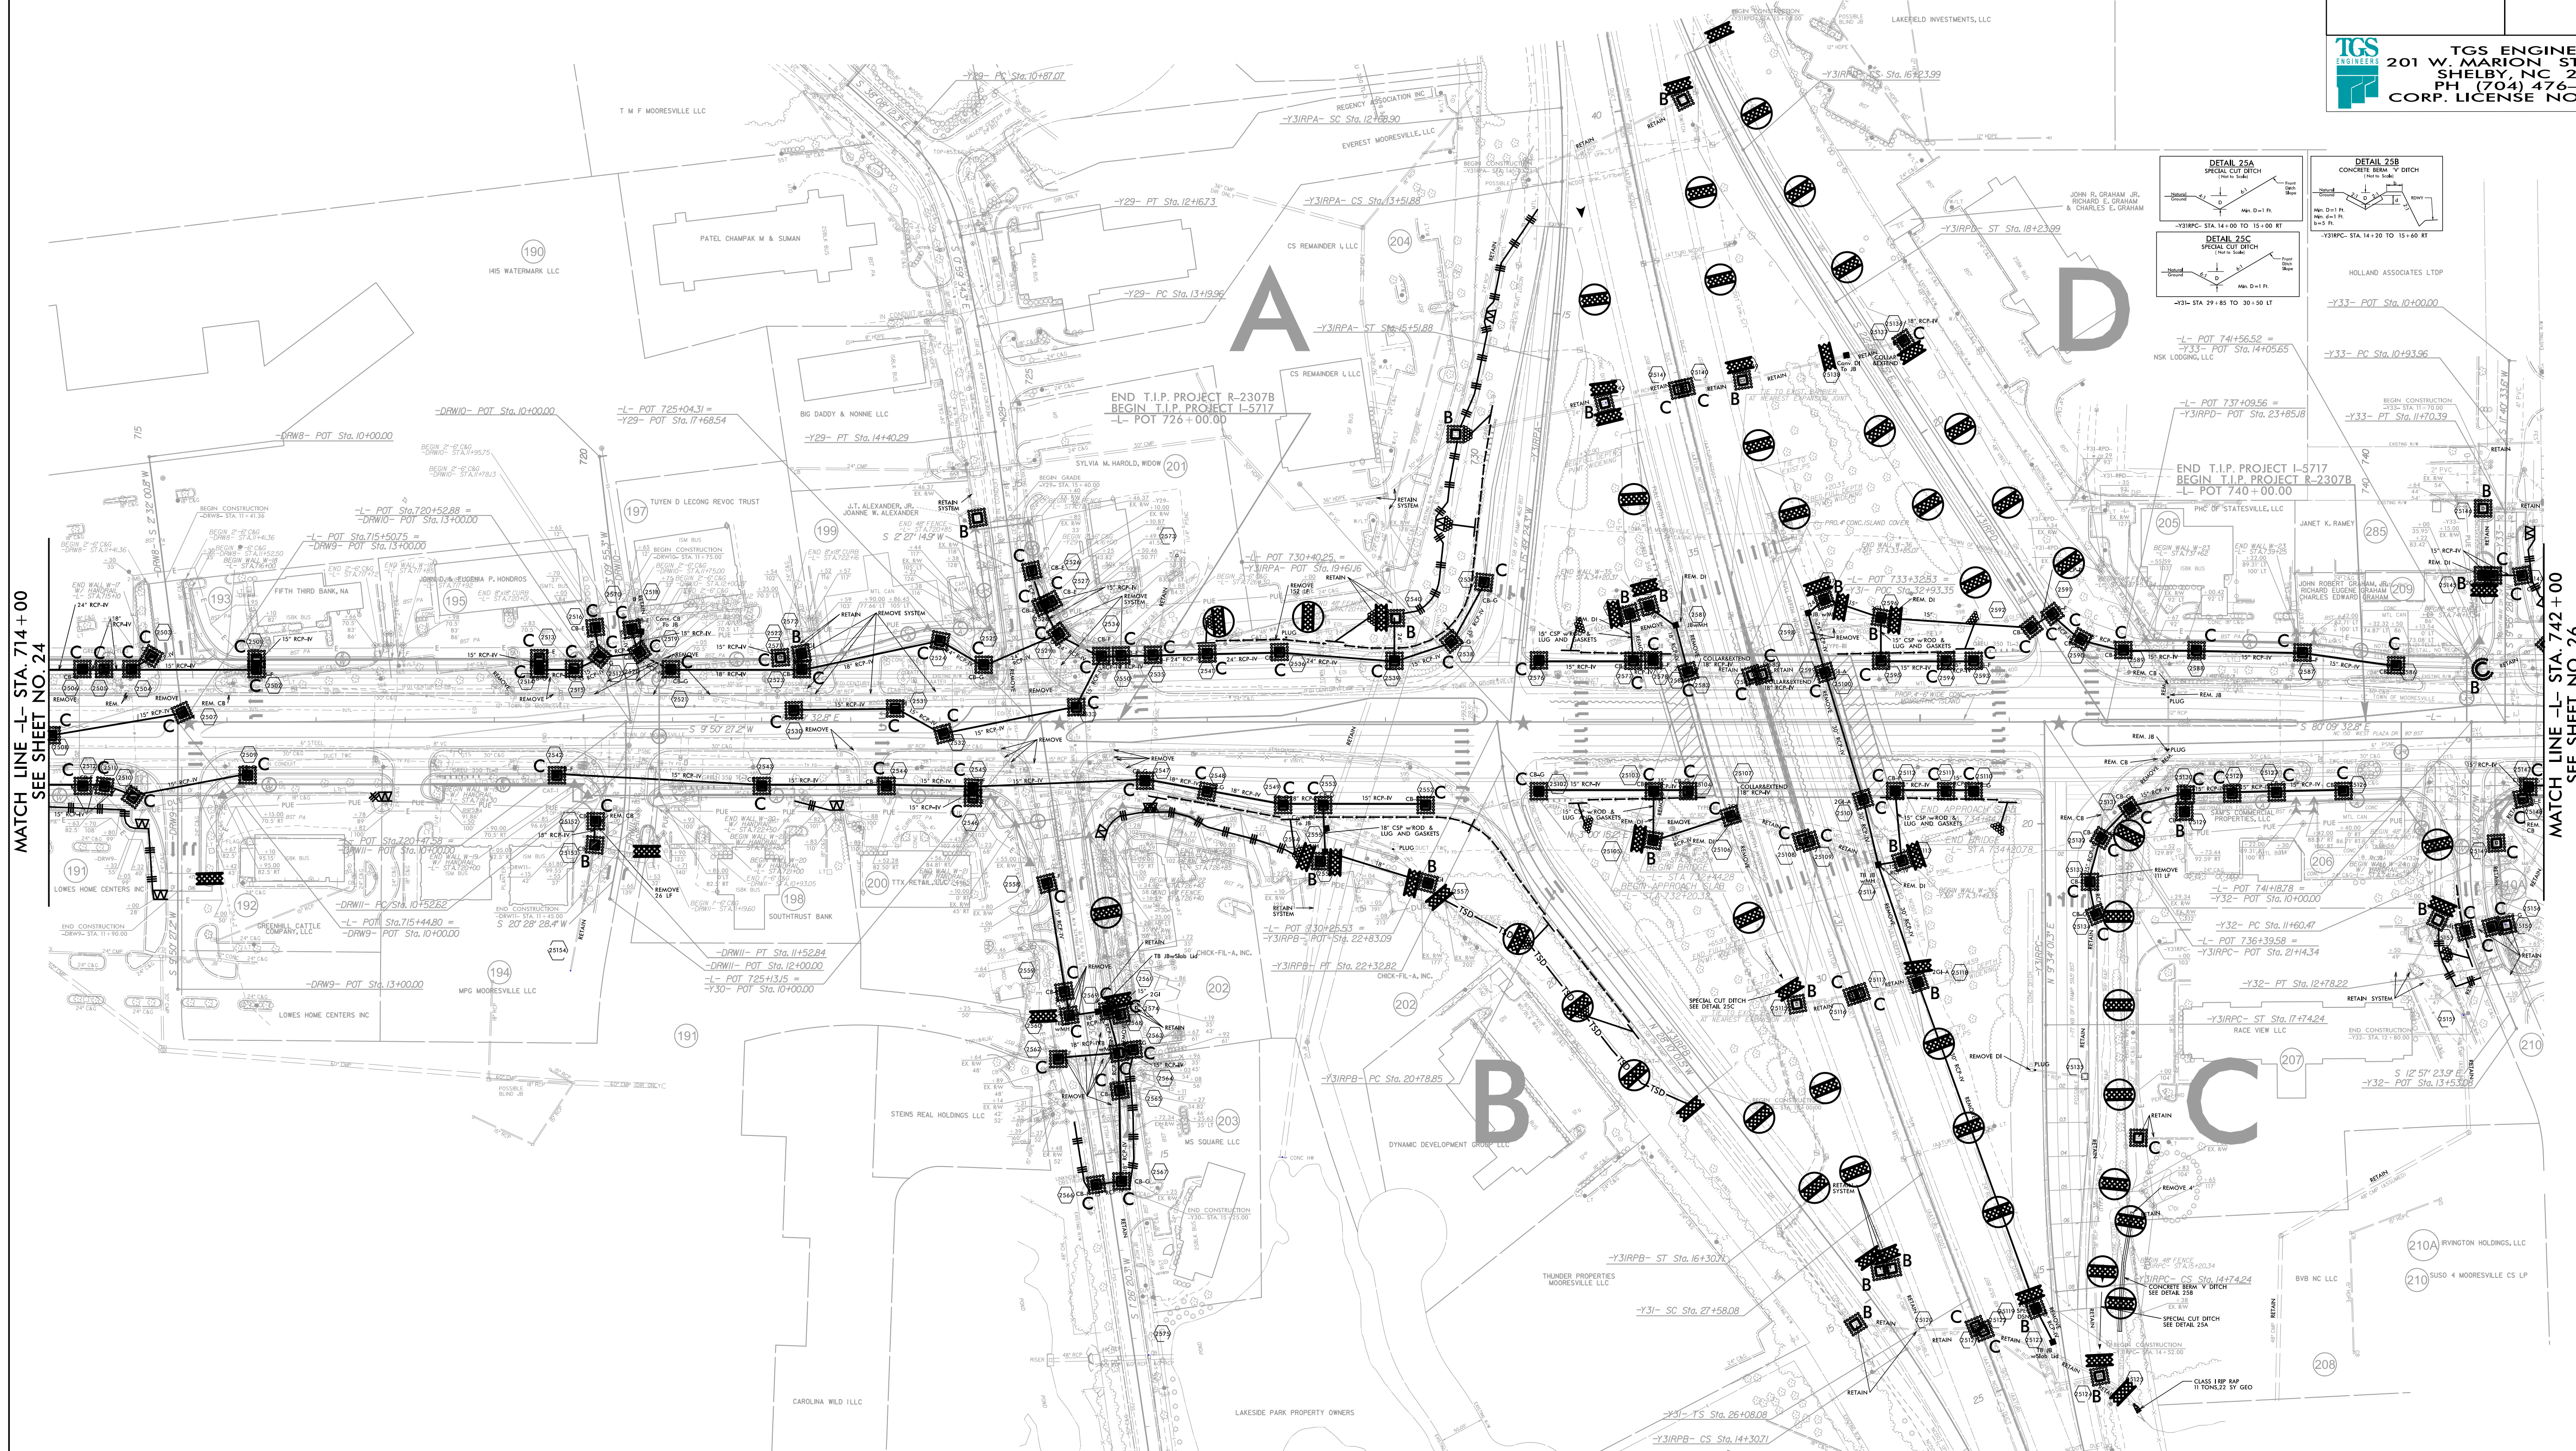


MATCH LINE -L- STA. 714 + 00
SEE SHEET NO. 24

MATCH LINE -L- STA. 742 + 00
SEE SHEET NO. 26



IN LIEU OF ROCK INLET SEDIMENT TRAP TYPE C,
 UTILIZE FABRIC INSERT INLET PROTECTION
 DEVICES IN AREAS WHERE WATER MAY
 POND ON ROAD OPEN TO LIVE TRAFFIC.


PROJECT REFERENCE NO.	SHEET NO.
R-2307B/1-5717	EC-62/CONST.26
RW SHEET NO.	
ROADWAY DESIGN ENGINEER	HYDRAULICS ENGINEER
 TGS ENGINEERS 201 W. MARION ST. STE. 200 SHELBY, NC 28150 PH (704) 476-0003 CORP. LICENSE NO.: C-0275	

IN LIEU OF ROCK INLET SEDIMENT TRAP TYPE C, UTILIZE FABRIC INSERT INLET PROTECTION DEVICES IN AREAS WHERE WATER MAY POND ON ROAD OPEN TO LIVE TRAFFIC.

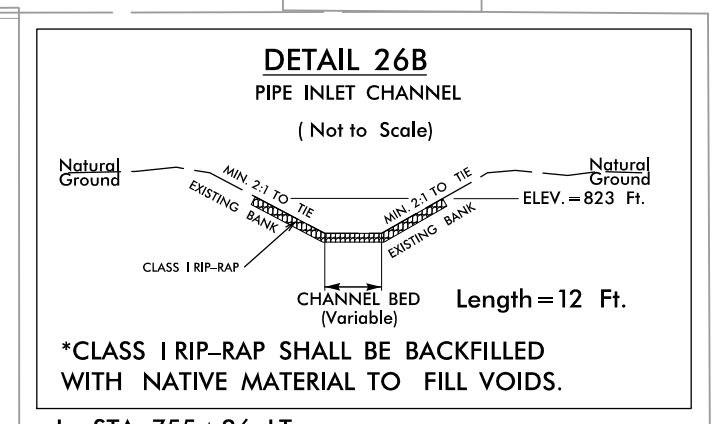

60 x 15 x 3
1.5 inch Skimmer
with 0.75 inch
Orifice Diameter
4 ft. weir
ID 26.1

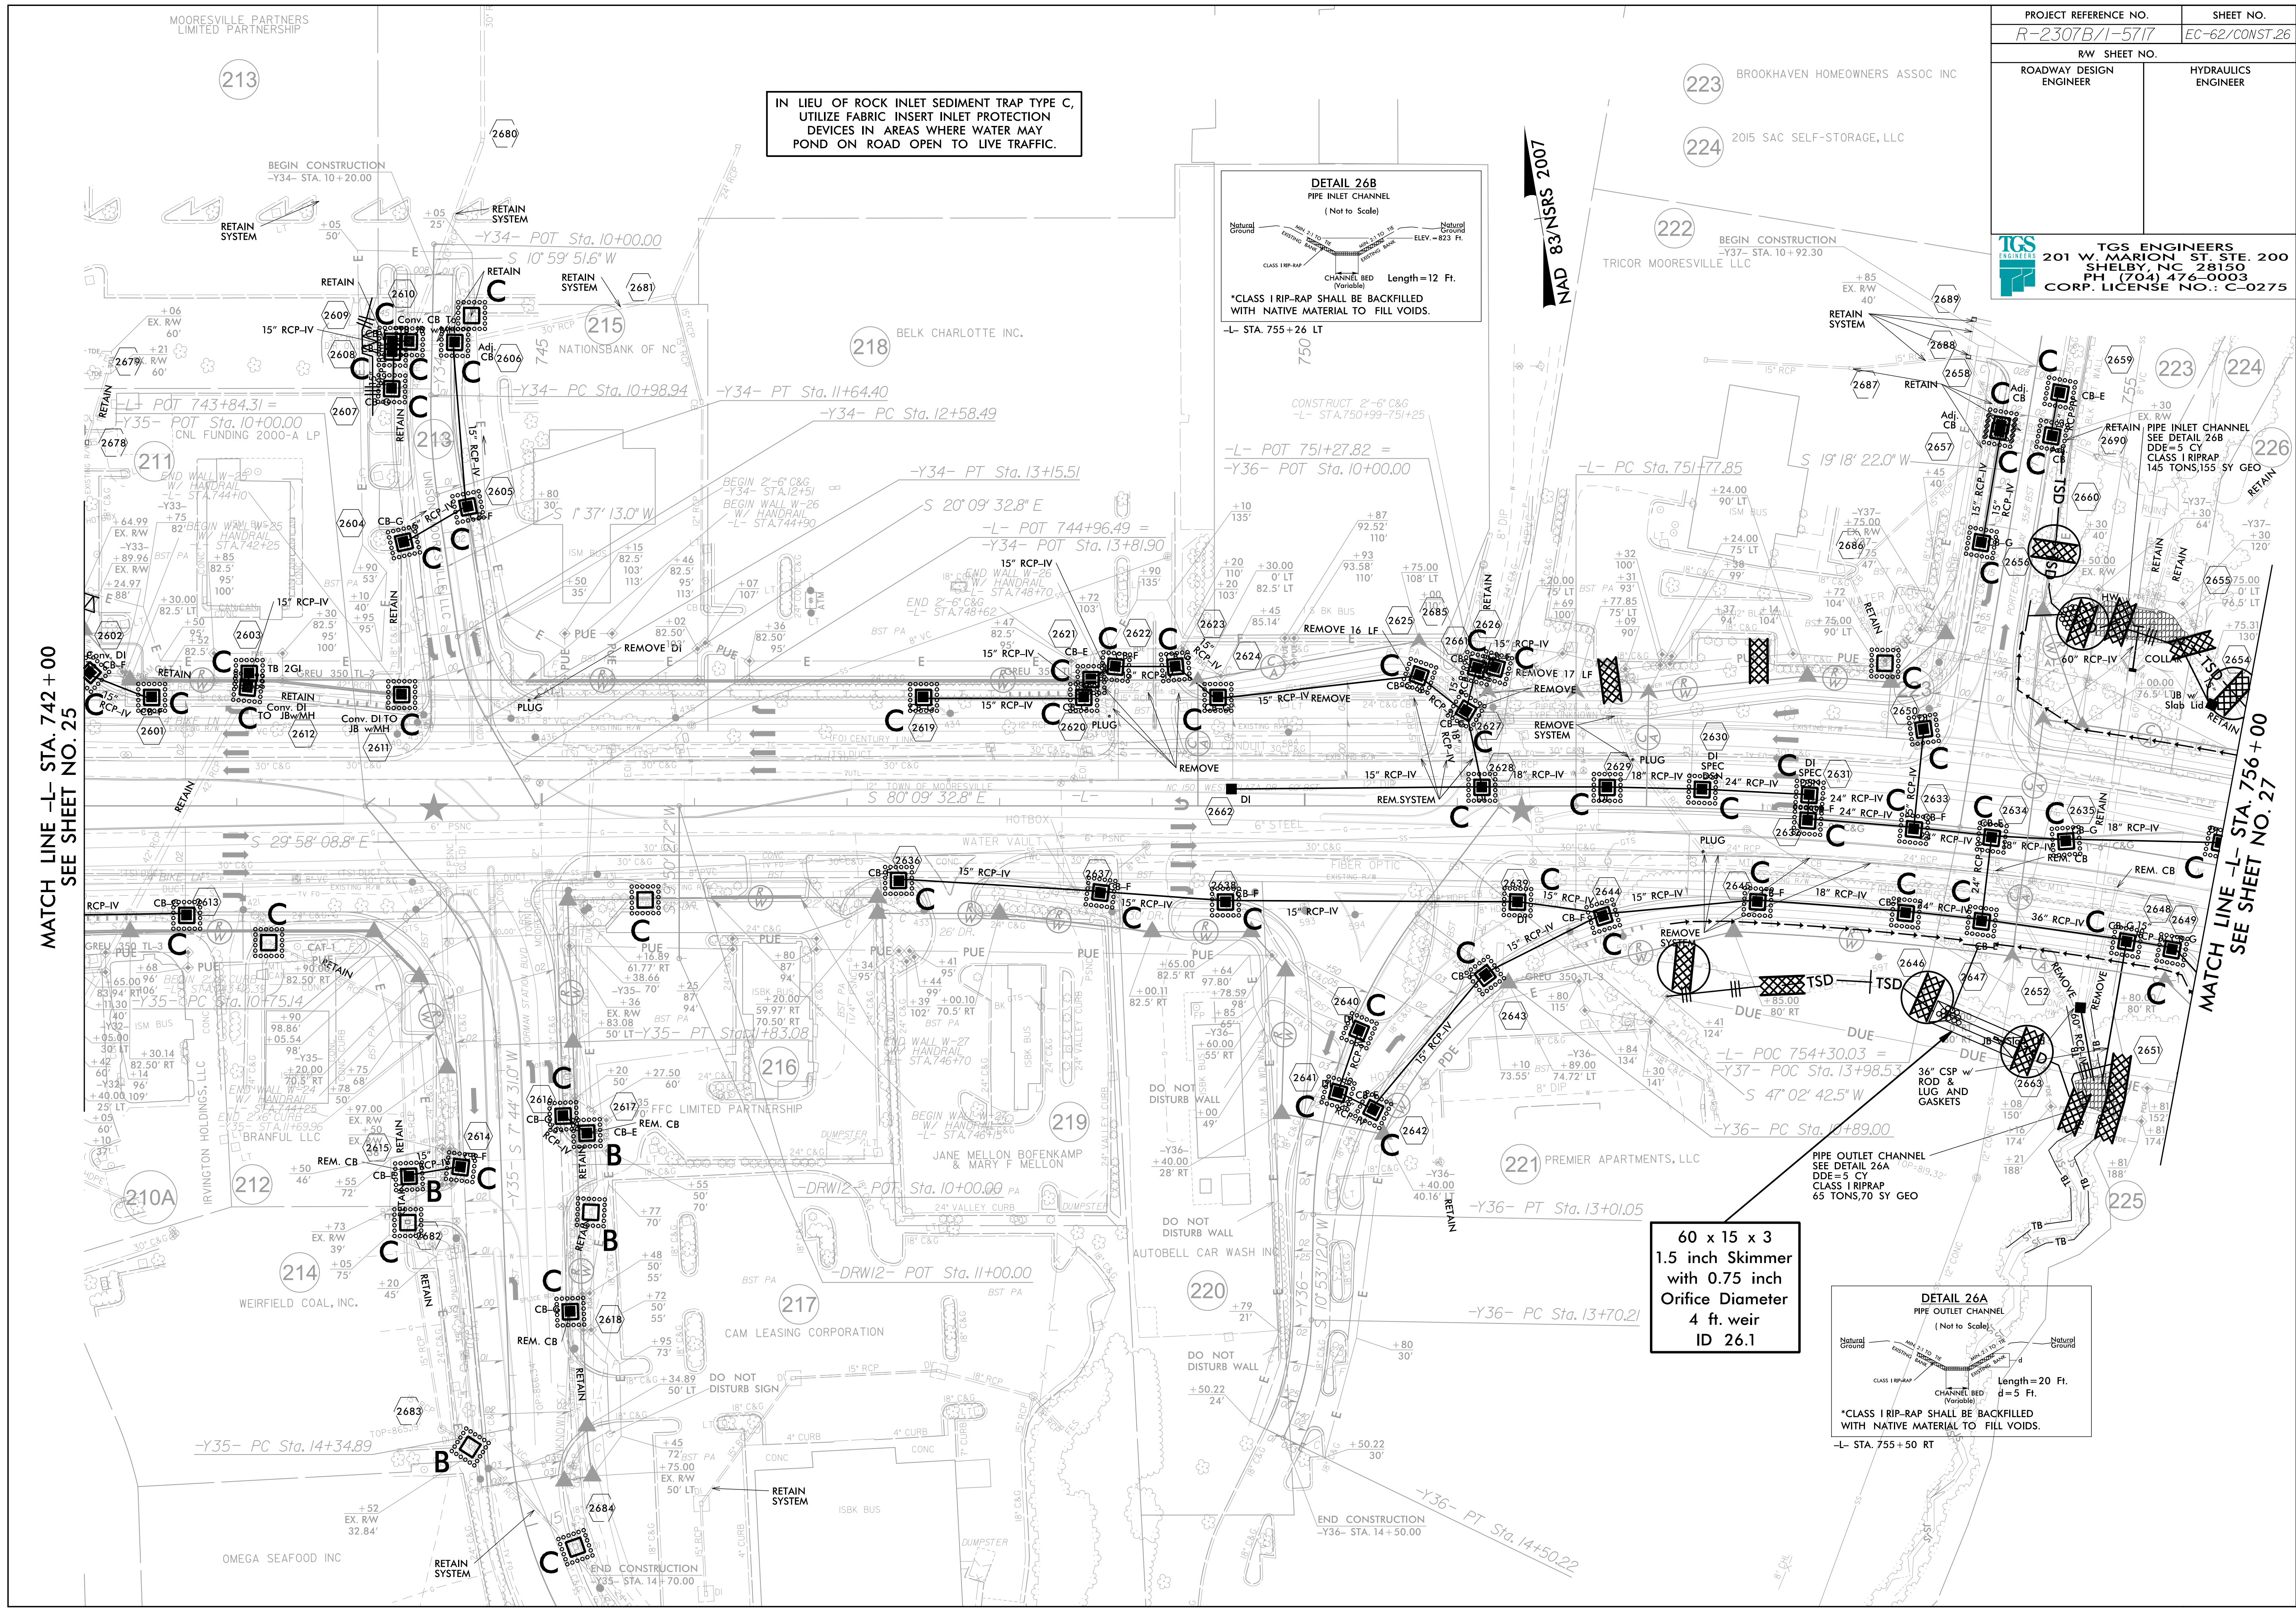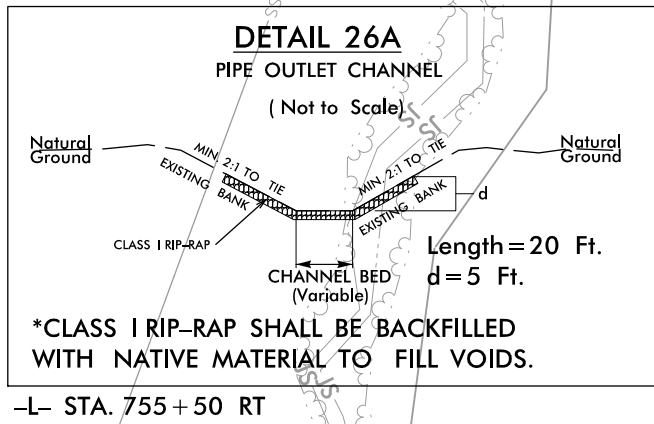

PROJECT REFERENCE NO. R-2307B/1-5717	SHEET NO. EC-63/CONST.27
RW SHEET NO.	
ROADWAY DESIGN ENGINEER	HYDRAULICS ENGINEER
 TGS ENGINEERS 201 W. MARION ST. STE. 200 SHELBY, NC 28150 PH (704) 476-0003 CORP. LICENSE NO.: C-0275	




MATCH LINE -L- STA. 756 + 00
SEE SHEET NO. 26

MATCH LINE -L- STA. 769 + 00
SEE SHEET NO. 28


NOTE: USE DOUBLE GUARDRAIL POSTS FROM -L- STA. 756 + 25 TO 757 + 34 LT

-L- POT 761+37.57 =
-Y38- POT Sta. 16+56.03

IN LIEU OF ROCK INLET SEDIMENT TRAP TYPE C, UTILIZE FABRIC INSERT INLET PROTECTION DEVICES IN AREAS WHERE WATER MAY POND ON ROAD OPEN TO LIVE TRAFFIC.

PROJECT REFERENCE NO.	SHEET NO.
R-2307B/1-5717	EC-64/CONST.28
RW SHEET NO.	
ROADWAY DESIGN ENGINEER	HYDRAULICS ENGINEER
 TGS ENGINEERS 201 W. MARION ST. STE. 200 SHELBY, NC 28150 PH (704) 476-0003 CORP. LICENSE NO.: C-0275	

- 237 CIRCLE K STORES INC
- 238 CAROLINA PROJECTS LTD
- 249 TALBERT ROAD LLC
- 250 TALBERT ROAD LLC
- 269 CHRISTOPHER & KIMBERLY MEDFORD

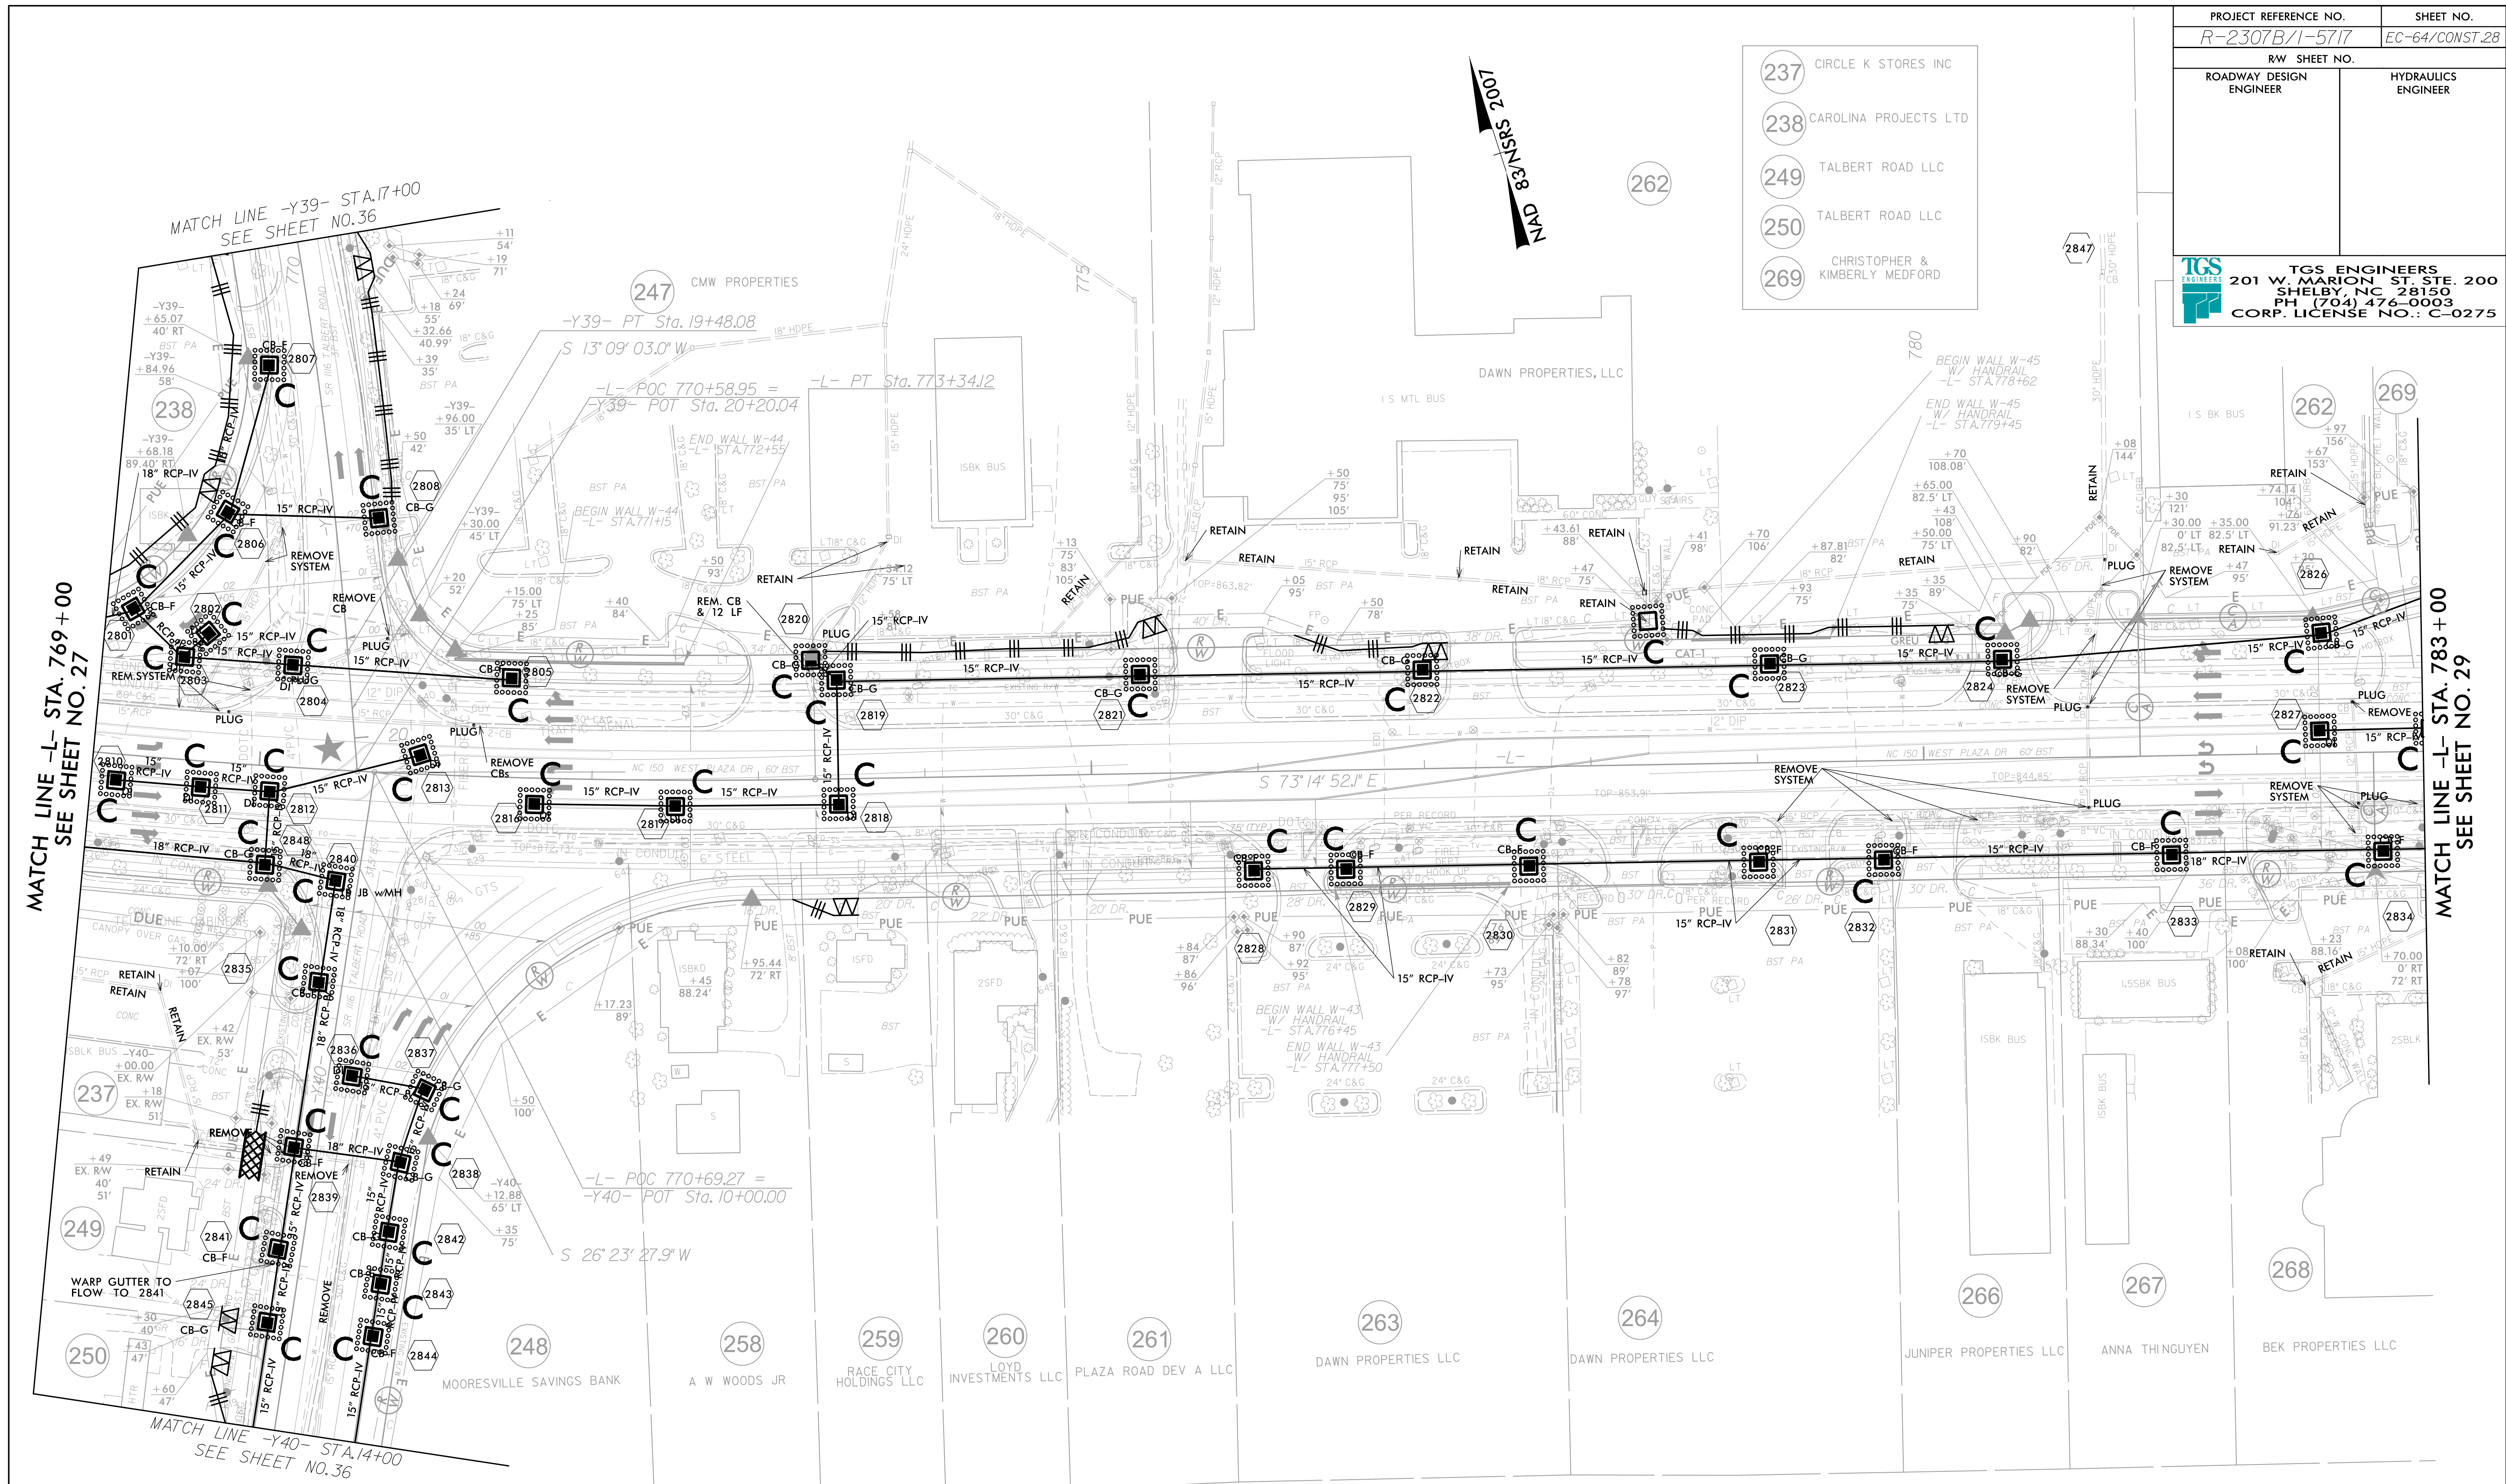


MATCH LINE -L- STA. 769 +00
SEE SHEET NO. 27

MATCH LINE -L- STA. 783 +00
SEE SHEET NO. 29

100' SRSN 3.8' DWN

IN LIEU OF ROCK INLET SEDIMENT TRAP TYPE C,
UTILIZE FABRIC INSERT PROTECTION
DEVICES IN AREAS WHERE WATER MAY
POND ON ROAD OPEN TO LIVE TRAFFIC.




PROJECT REFERENCE NO. R-2307B/1-5717	SHEET NO. EC-65/CONST.29
RW SHEET NO.	
ROADWAY DESIGN ENGINEER	HYDRAULICS ENGINEER
 TGS ENGINEERS 201 W. MARION ST. STE. 200 SHELBY, NC 28150 PH (704) 476-0003 CORP. LICENSE NO.: C-0275	

100' S&S 1/8" NAD

MATCH LINE -L- STA. 783+00
SEE SHEET NO. 28

MATCH LINE -L- STA. 793+00
SEE SHEET NO. 30

IN LIEU OF ROCK INLET SEDIMENT TRAP TYPE C,
UTILIZE FABRIC INSERT INLET PROTECTION
DEVICES IN AREAS WHERE WATER MAY
POND ON ROAD OPEN TO LIVE TRAFFIC.

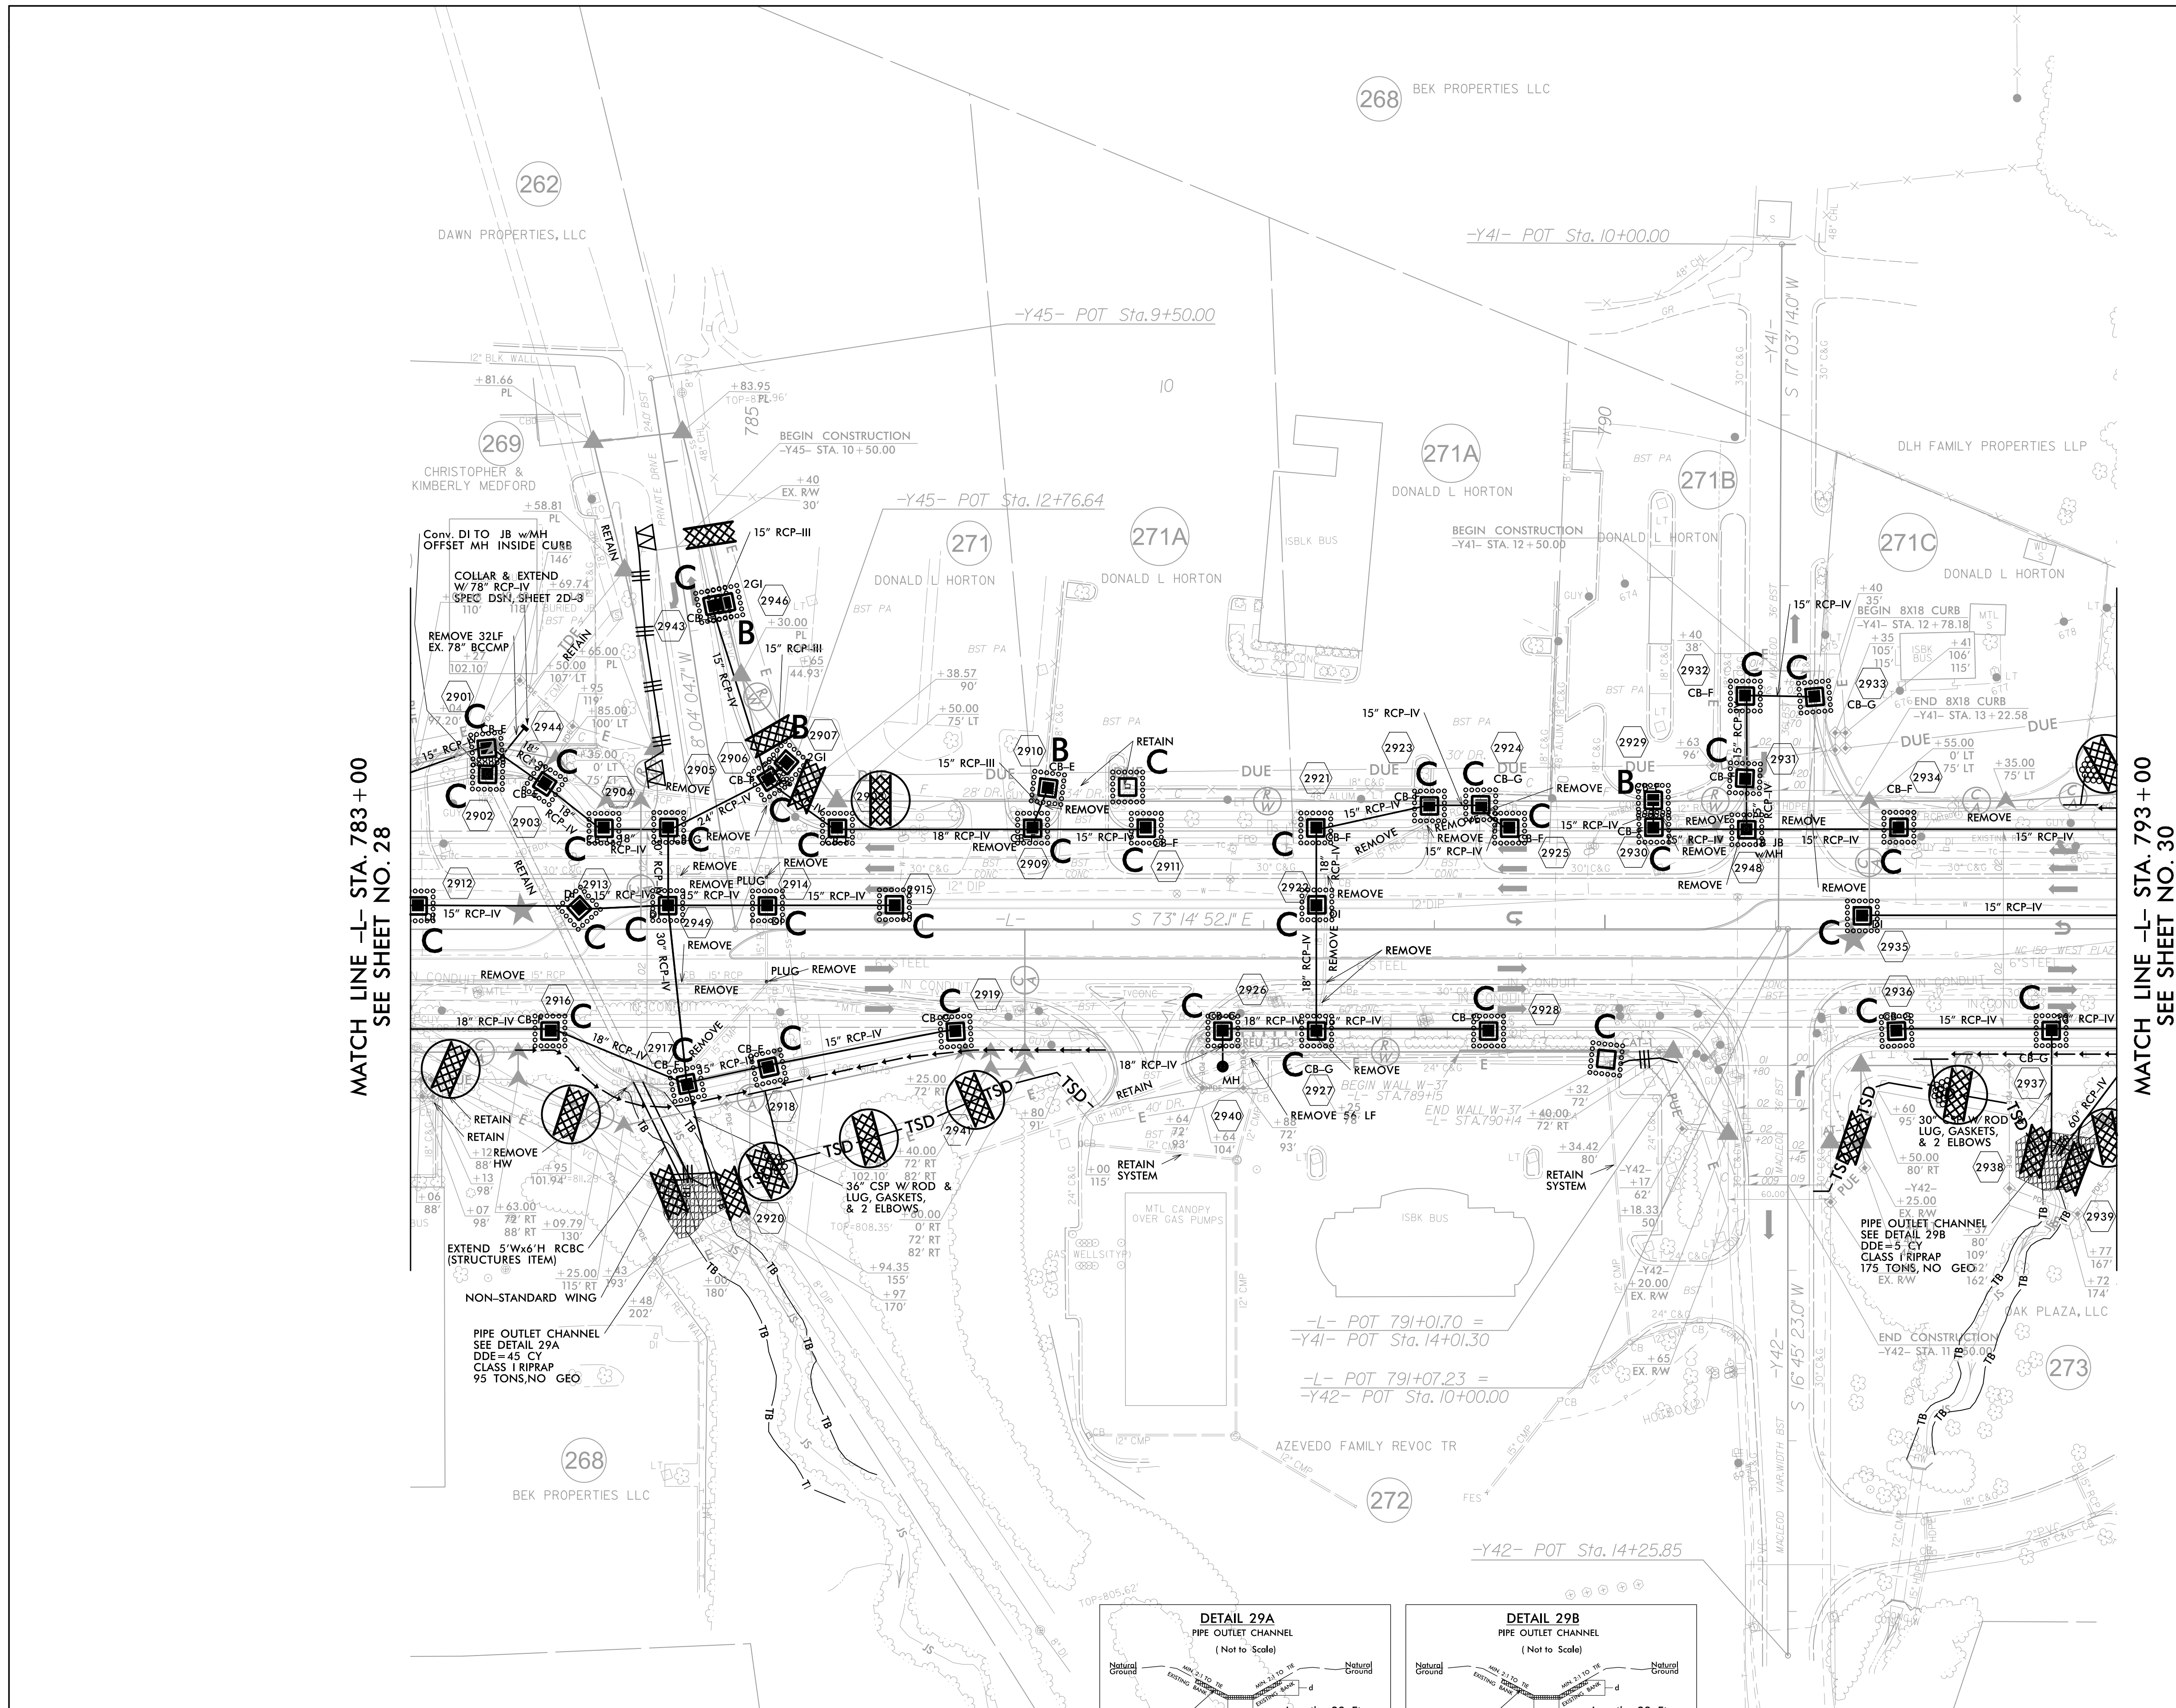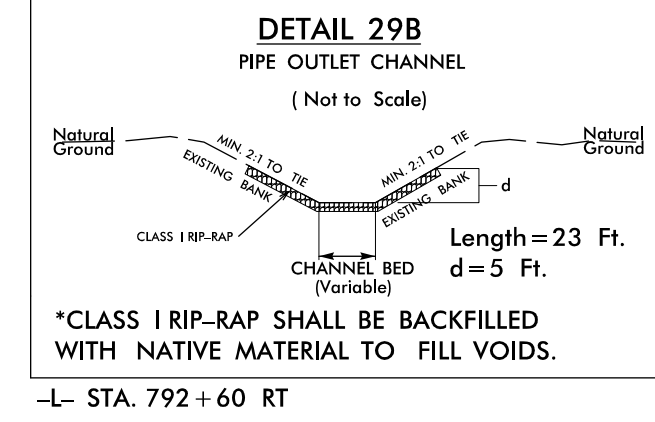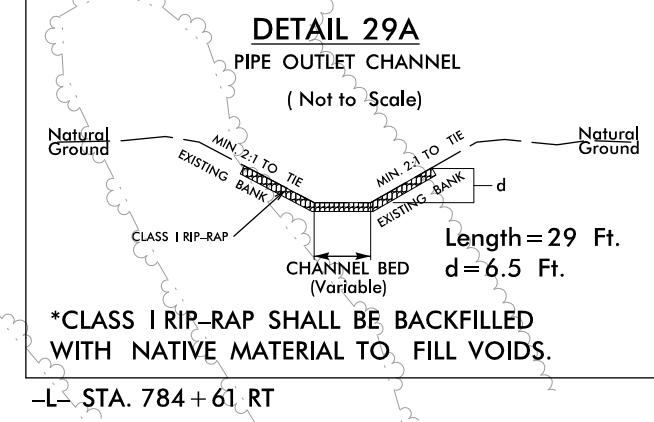

268 BEK PROPERTIES LLC

262

DAWN PROPERTIES, LLC

269

CHRISTOPHER & KIMBERLY MEDFORD

271

DONALD L HORTON

271A

271A

DONALD L HORTON

271B

DLH FAMILY PROPERTIES LLP

271C

DONALD L HORTON

268


BEK PROPERTIES LLC

272


AZEVEDO FAMILY REVOC TR

273

OAK PLAZA, LLC

PROJECT REFERENCE NO. R-2307B/1-5717	SHEET NO. EC-66/CONST.30
RW SHEET NO.	
ROADWAY DESIGN ENGINEER	HYDRAULICS ENGINEER
 TGS ENGINEERS 201 W. MARION ST. STE. 200 SHELBY, NC 28150 PH (704) 476-0003 CORP. LICENSE NO.: C-0275	



NAD 83 NSRS 2007

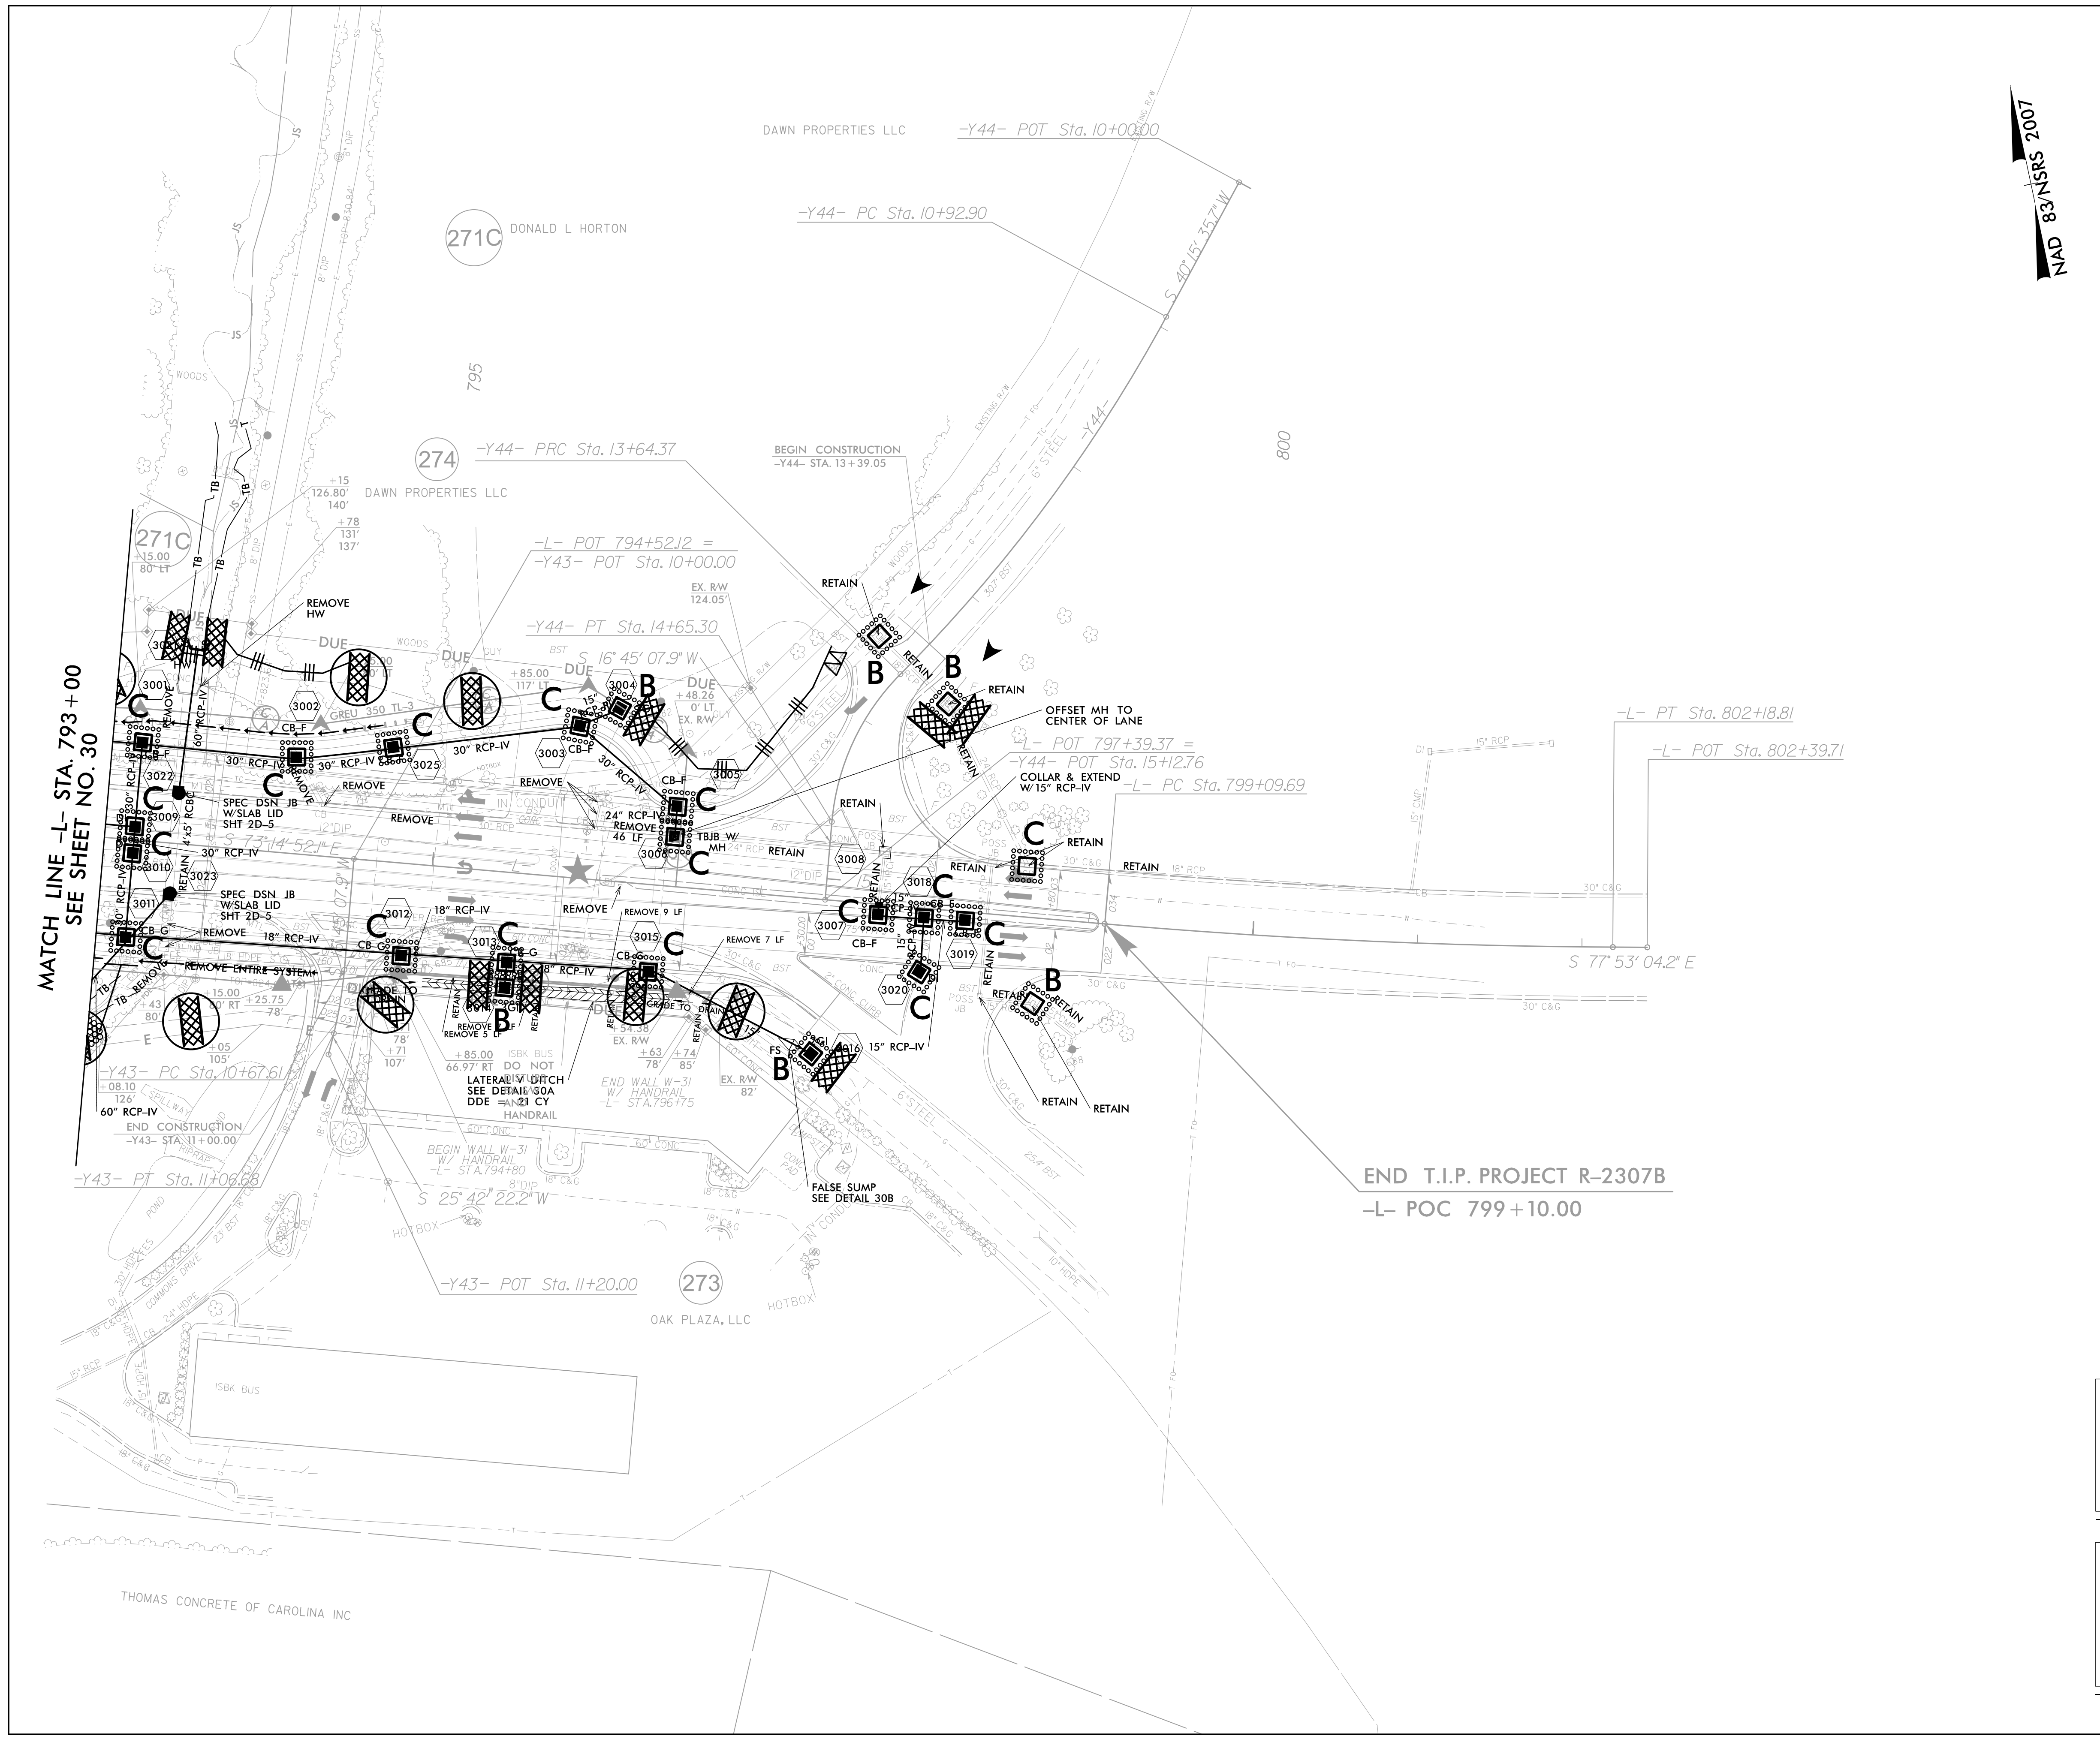

MATCH LINE -L- STA. 793 +00
SEE SHEET NO. 30

END T.I.P. PROJECT R-2307B
-L- POC 799 +10.00


IN LIEU OF ROCK INLET SEDIMENT TRAP TYPE C, UTILIZE FABRIC INSERT INLET PROTECTION DEVICES IN AREAS WHERE WATER MAY POND ON ROAD OPEN TO LIVE TRAFFIC.

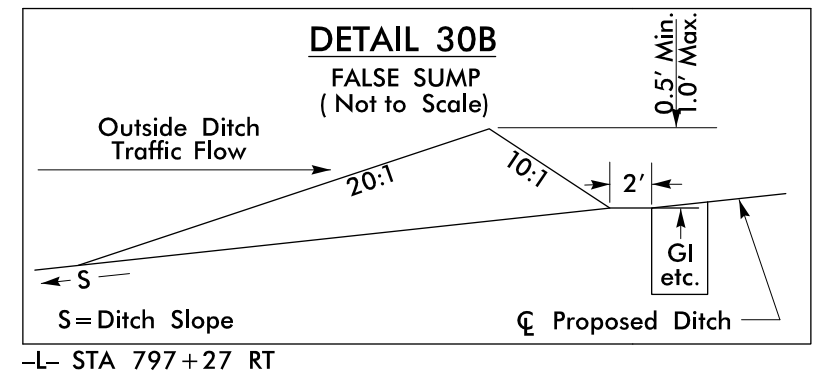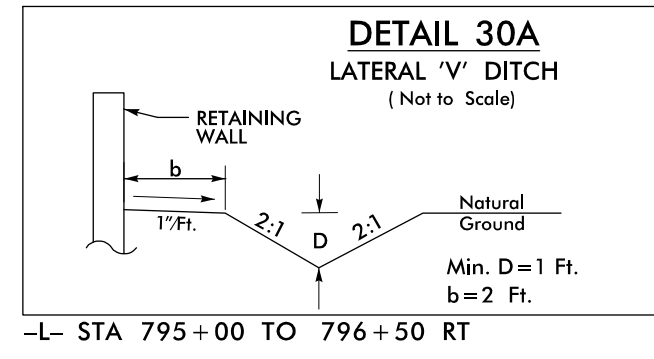

PROJECT REFERENCE NO. R-2307B/1-5717	SHEET NO. EC-67/CONST.31
RW SHEET NO.	
ROADWAY DESIGN ENGINEER	HYDRAULICS ENGINEER

TGS ENGINEERS
201 W. MARION ST. STE. 200
SHELBY, NC 28150
PH (704) 476-0003
CORP. LICENSE NO.: C-0275

NAD 83/NSRS 2007

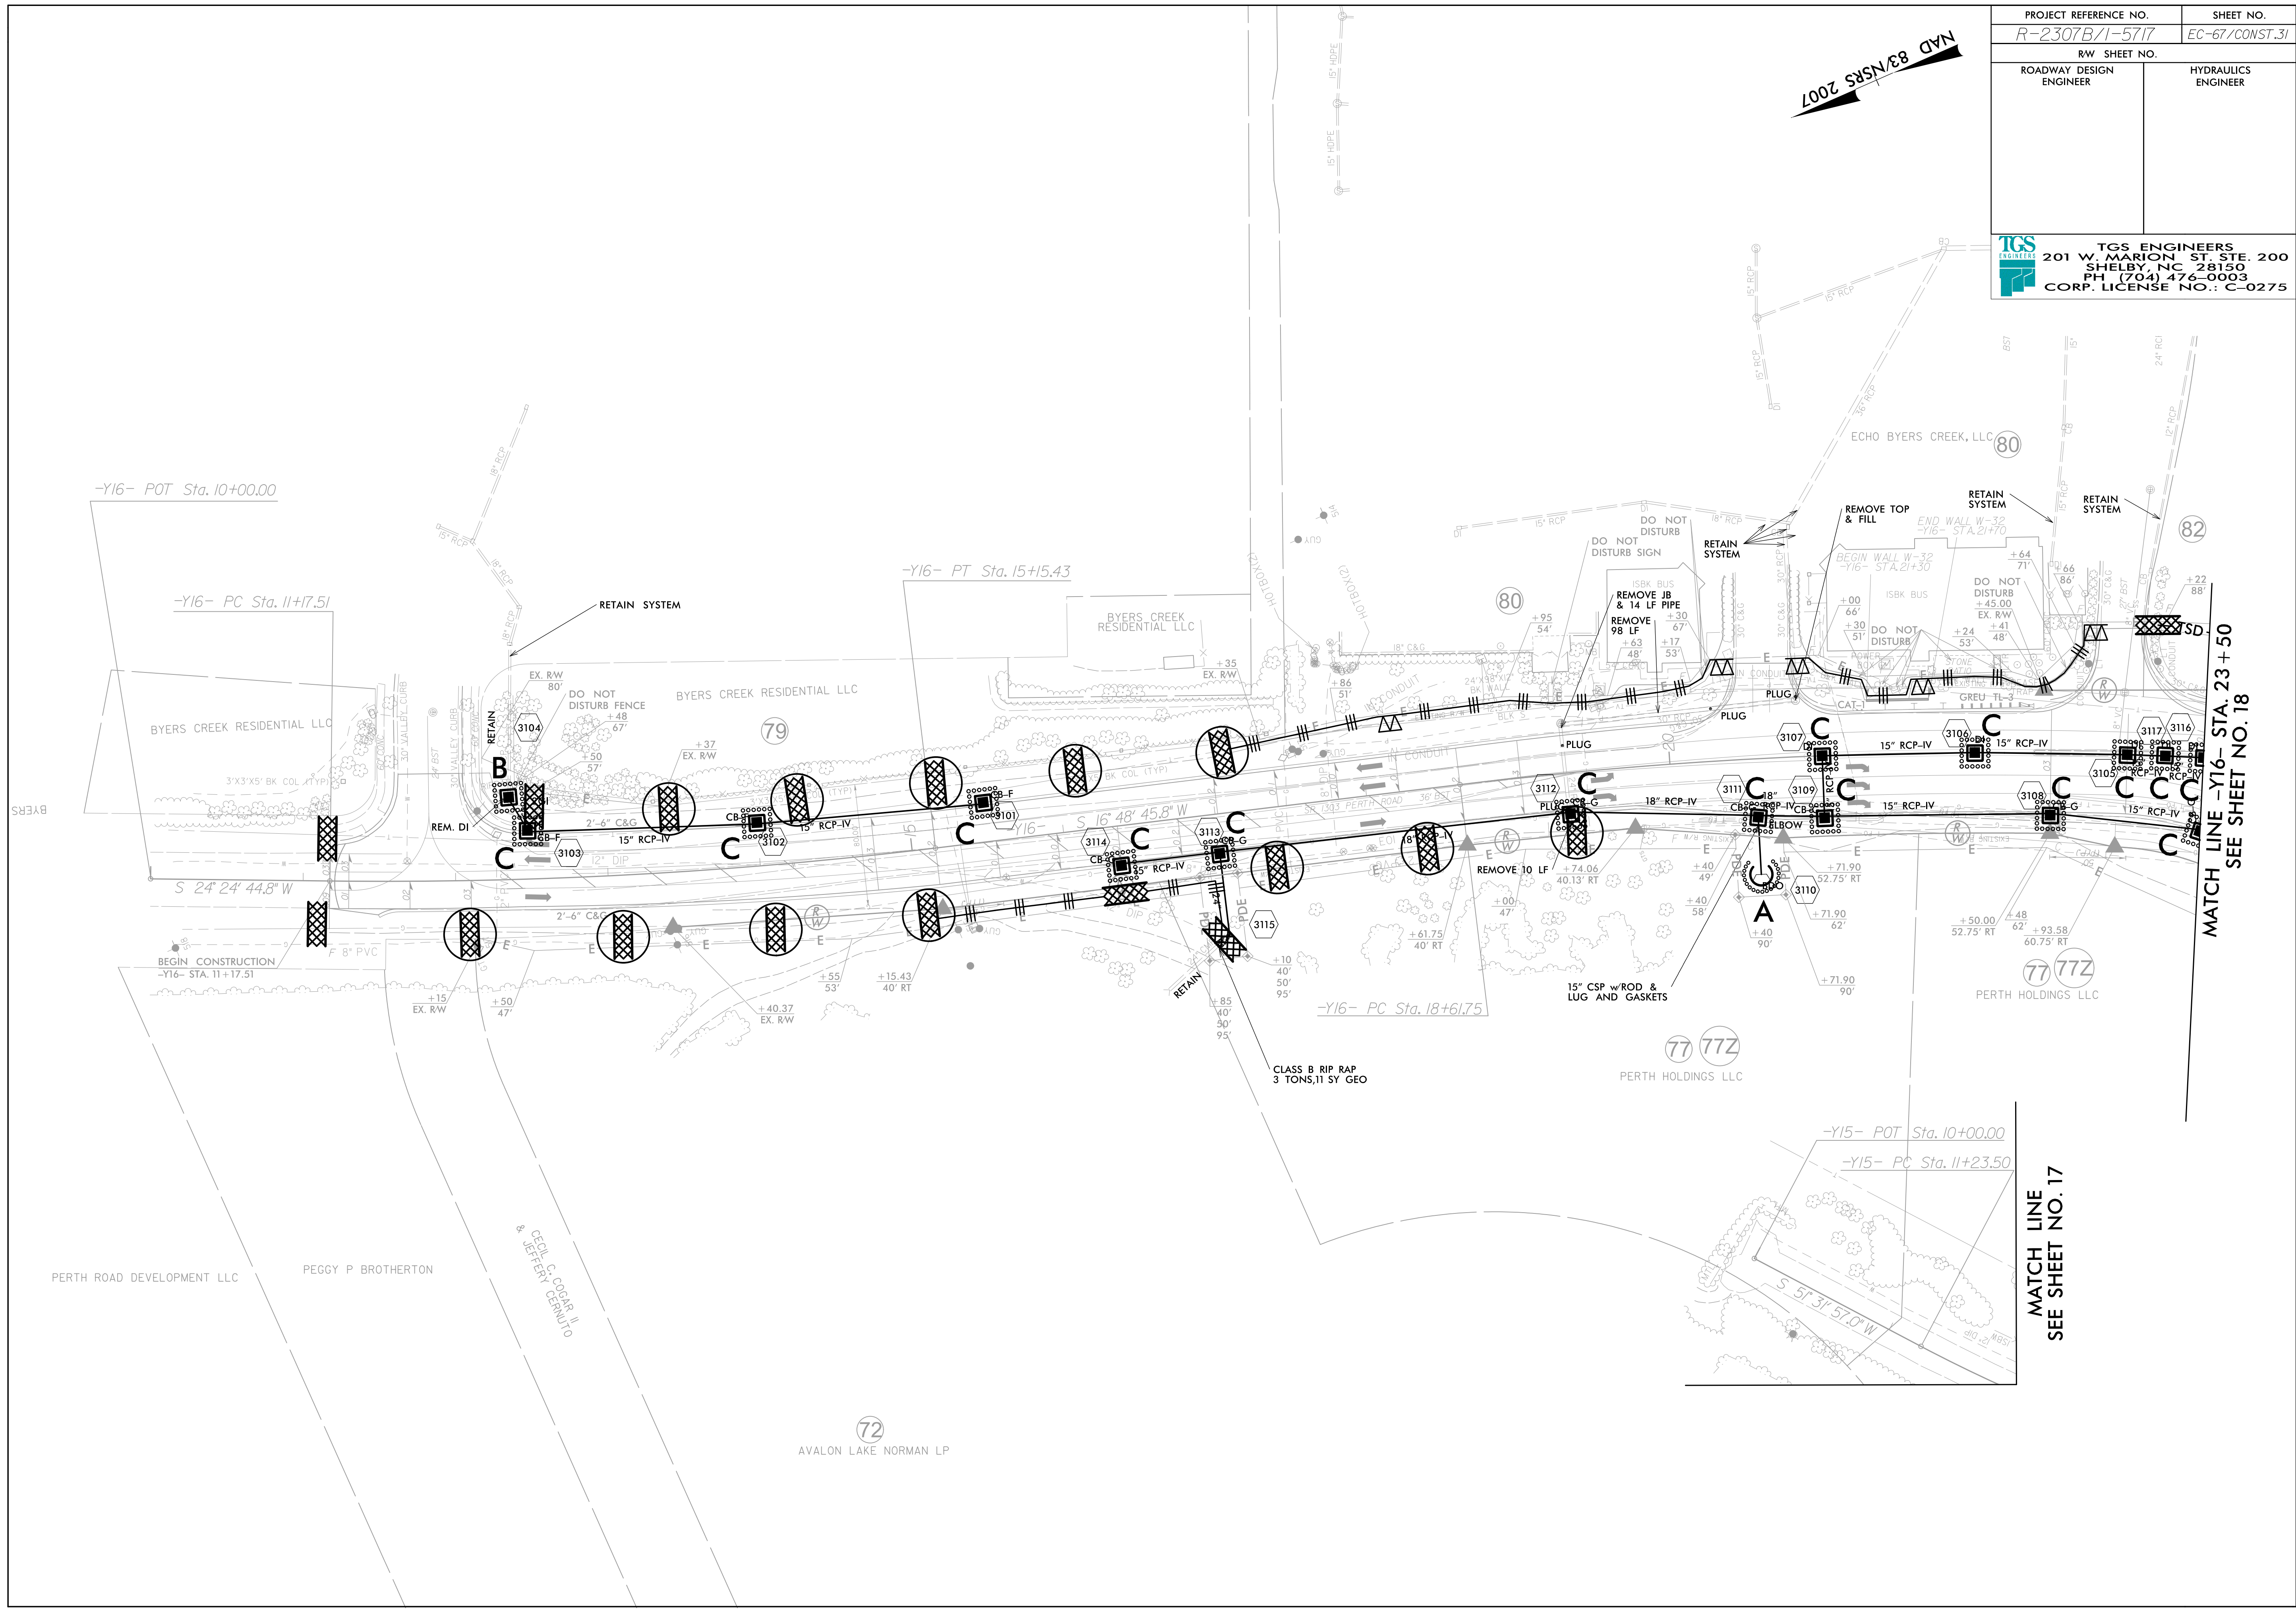


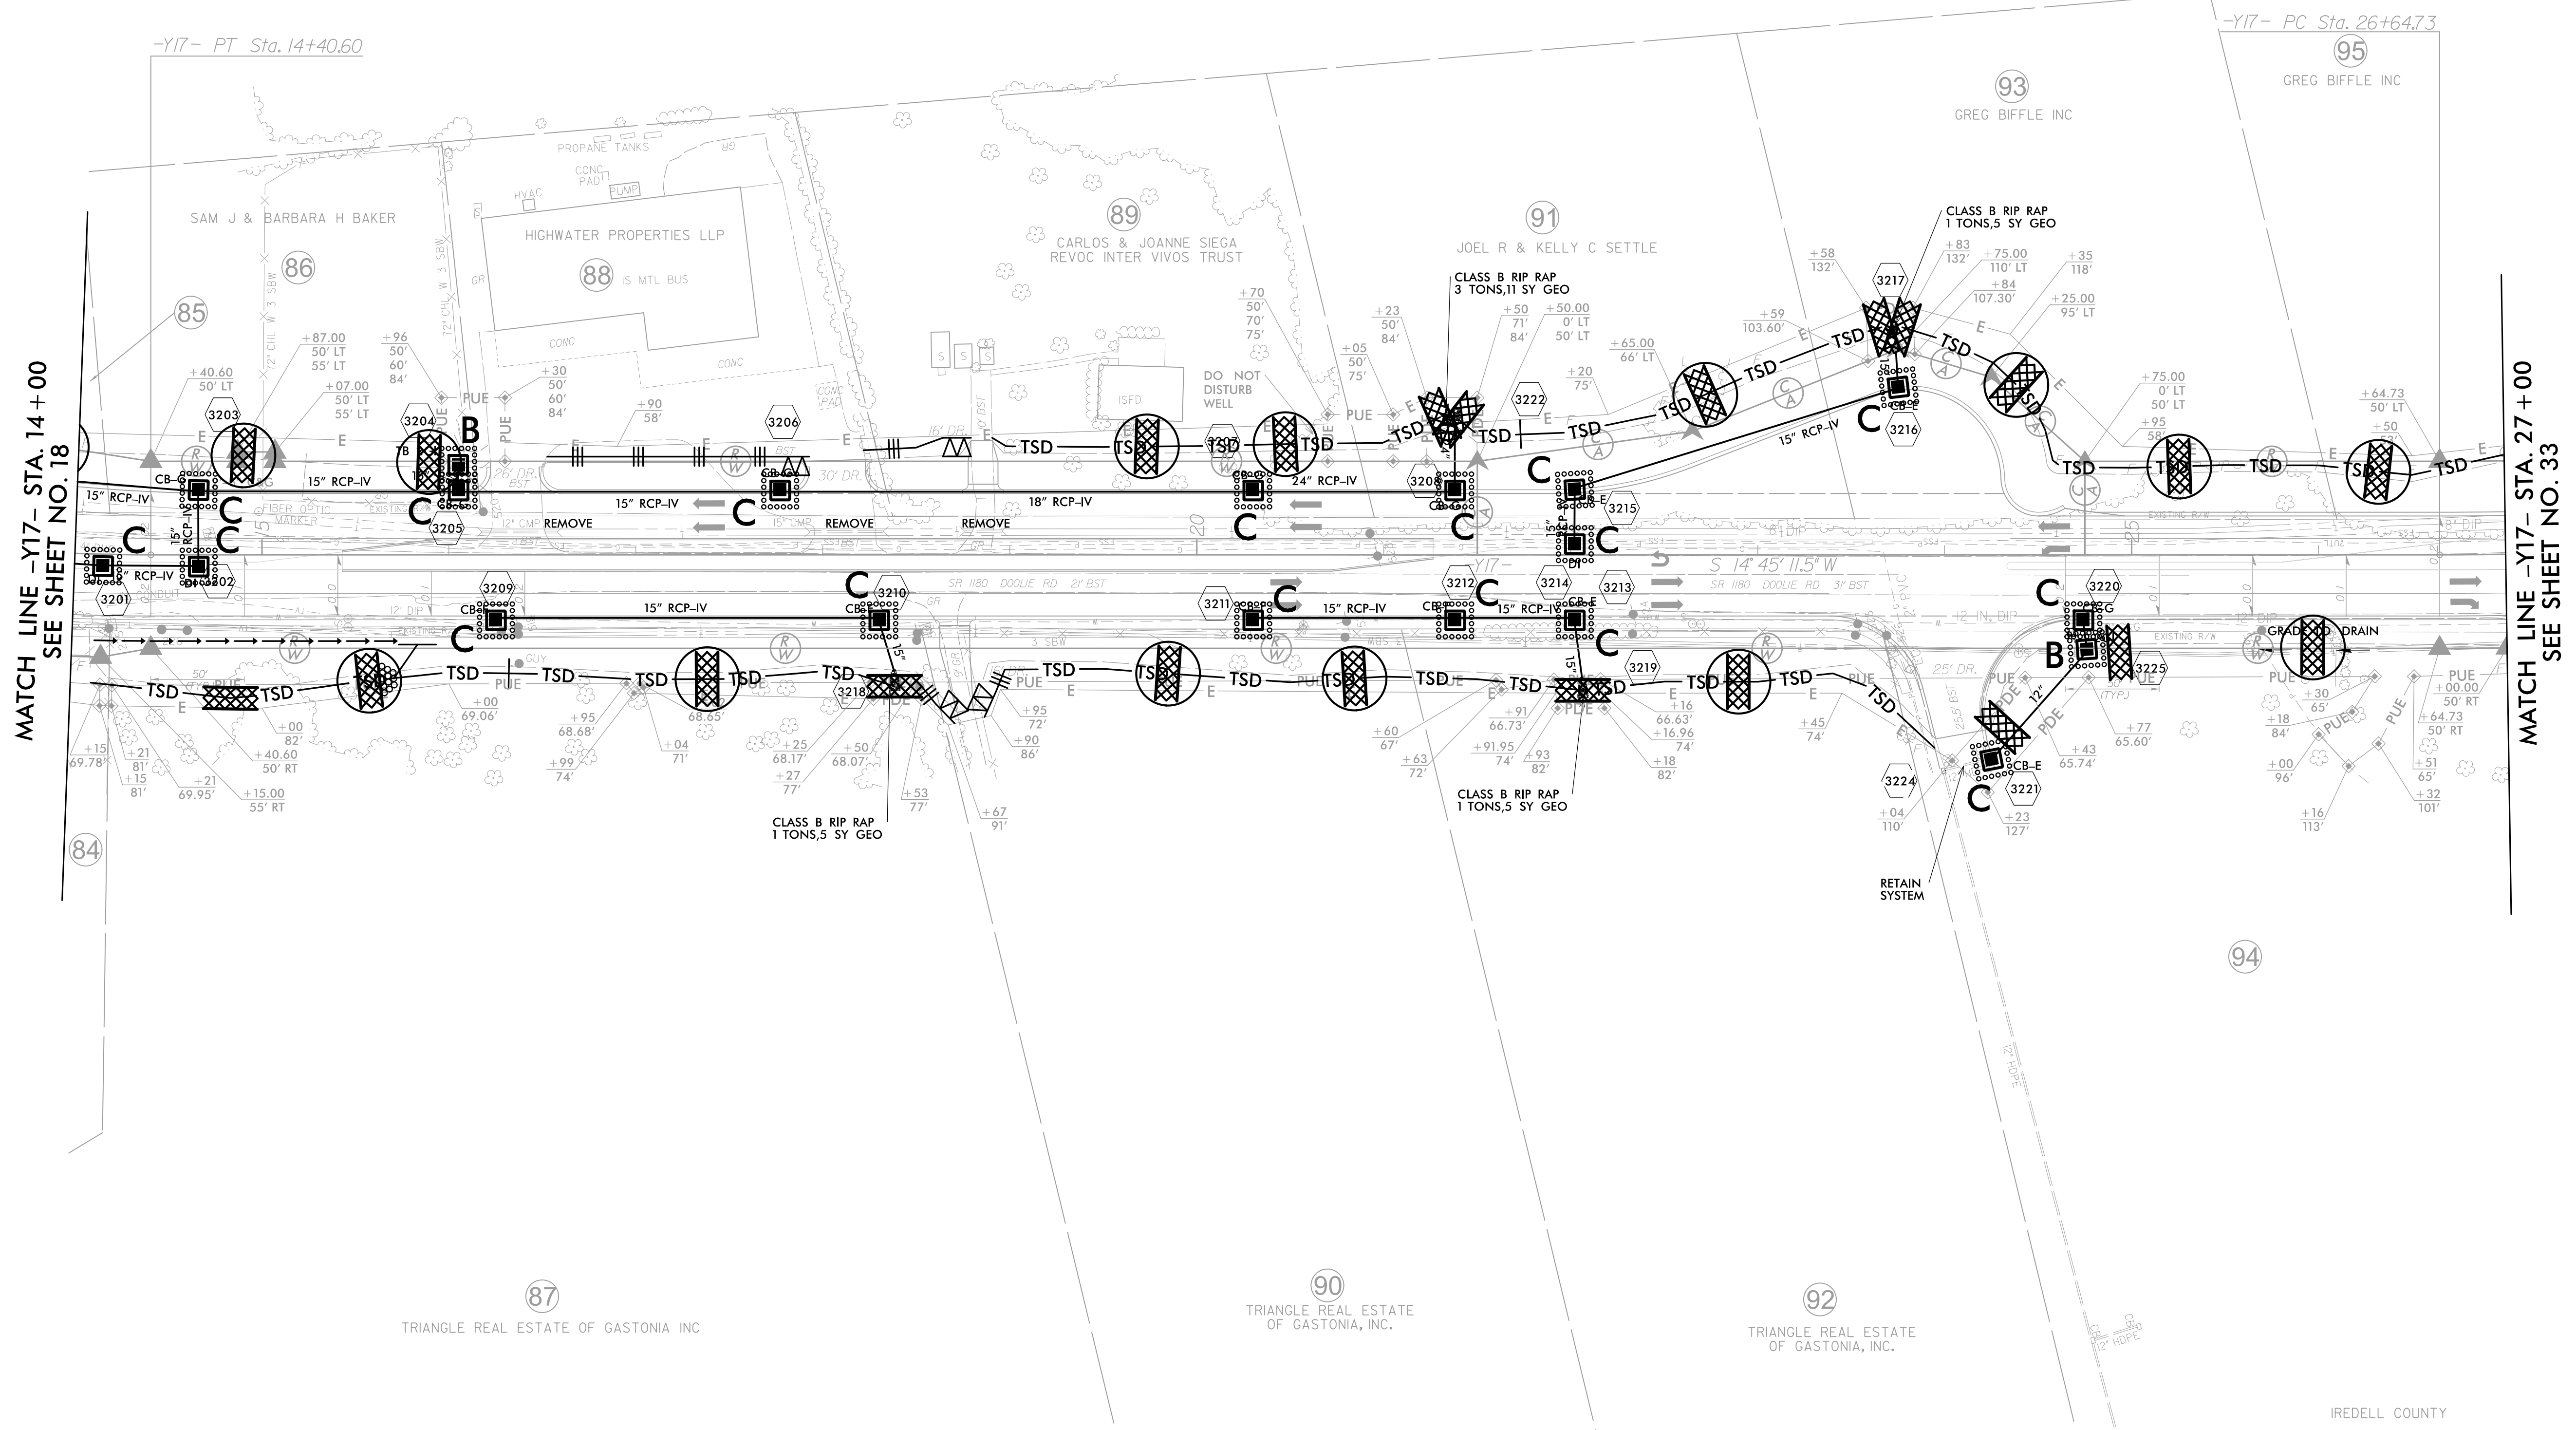
MATCH LINE -Y16- STA. 23+50
SEE SHEET NO. 18

MATCH LINE
SEE SHEET NO. 17

IN LIEU OF ROCK INLET SEDIMENT TRAP TYPE C,
UTILIZE FABRIC INSERT INLET PROTECTION
DEVICES IN AREAS WHERE WATER MAY
POND ON ROAD OPEN TO LIVE TRAFFIC.

NAD 83/NSRS 2007

PROJECT REFERENCE NO. R-2307B/1-5717	SHEET NO. EC-68/CONST.32
RW SHEET NO.	
ROADWAY DESIGN ENGINEER	HYDRAULICS ENGINEER
 TGS ENGINEERS 201 W. MARION ST. STE. 200 SHELBY, NC 28150 PH (704) 476-0003 CORP. LICENSE NO.: C-0275	



MATCH LINE -Y17- STA. 14+00
SEE SHEET NO. 18


MATCH LINE -Y17- STA. 27+00
SEE SHEET NO. 33


87 TRIANGLE REAL ESTATE OF GASTONIA INC

90 TRIANGLE REAL ESTATE OF GASTONIA, INC.

92 TRIANGLE REAL ESTATE OF GASTONIA, INC.

IREDELL COUNTY

PROJECT REFERENCE NO. <i>R-2307B/1-5717</i>	SHEET NO. <i>EC-69/CONST.33</i>
RW SHEET NO.	
ROADWAY DESIGN ENGINEER	HYDRAULICS ENGINEER
 TGS ENGINEERS 201 W. MARION ST. STE. 200 SHELBY, NC 28150 PH (704) 476-0003 CORP. LICENSE NO.: C-0275	

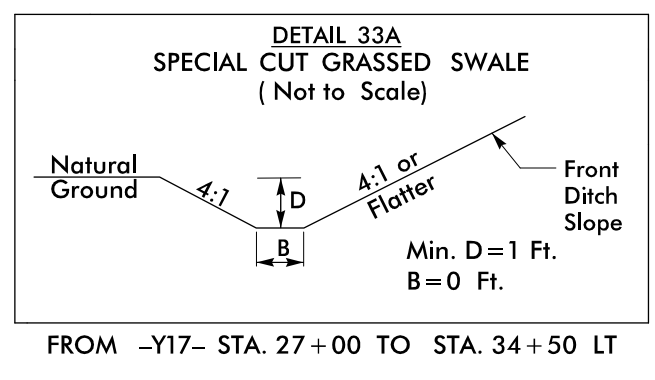

NAD 83/NSRS 2007

103
FRANCES L NANTZ HEIRS

MATCH LINE -Y17- STA. 27+00
SEE SHEET NO. 32



95
GREG BIFFLE INC

96
GARIN TY GROSS & MADALYN P. GROSS

101
101Z
GARIN TY GROSS & MADALYN P. GROSS

99
BRIAN GOLDWITZ TRACY FORLINI

102
SHEPHERDS FIRE RESCUE INC
MTL FIRE STATION (LOC APPROX)

DAVIS-FREDERICK 2000 FAMILY TRUST

94
IREDELL COUNTY

97
AMJAD NAZIR & TEHMINA AMJAD


98
HANS PEDERSON ORGANIZATION LLC

IN LIEU OF ROCK INLET SEDIMENT TRAP TYPE C,
 UTILIZE FABRIC INSERT INLET PROTECTION
 DEVICES IN AREAS WHERE WATER MAY
 POND ON ROAD OPEN TO LIVE TRAFFIC.


PROJECT REFERENCE NO.	SHEET NO.
R-2307B/1-5717	EC-70/CONST.34
RW SHEET NO.	
ROADWAY DESIGN ENGINEER	HYDRAULICS ENGINEER


TGS ENGINEERS
 201 W. MARION ST. STE. 200
 SHELBY, NC 28150
 PH (704) 476-0003
 CORP. LICENSE NO.: C-0275

NAD 83/NGRS 2007

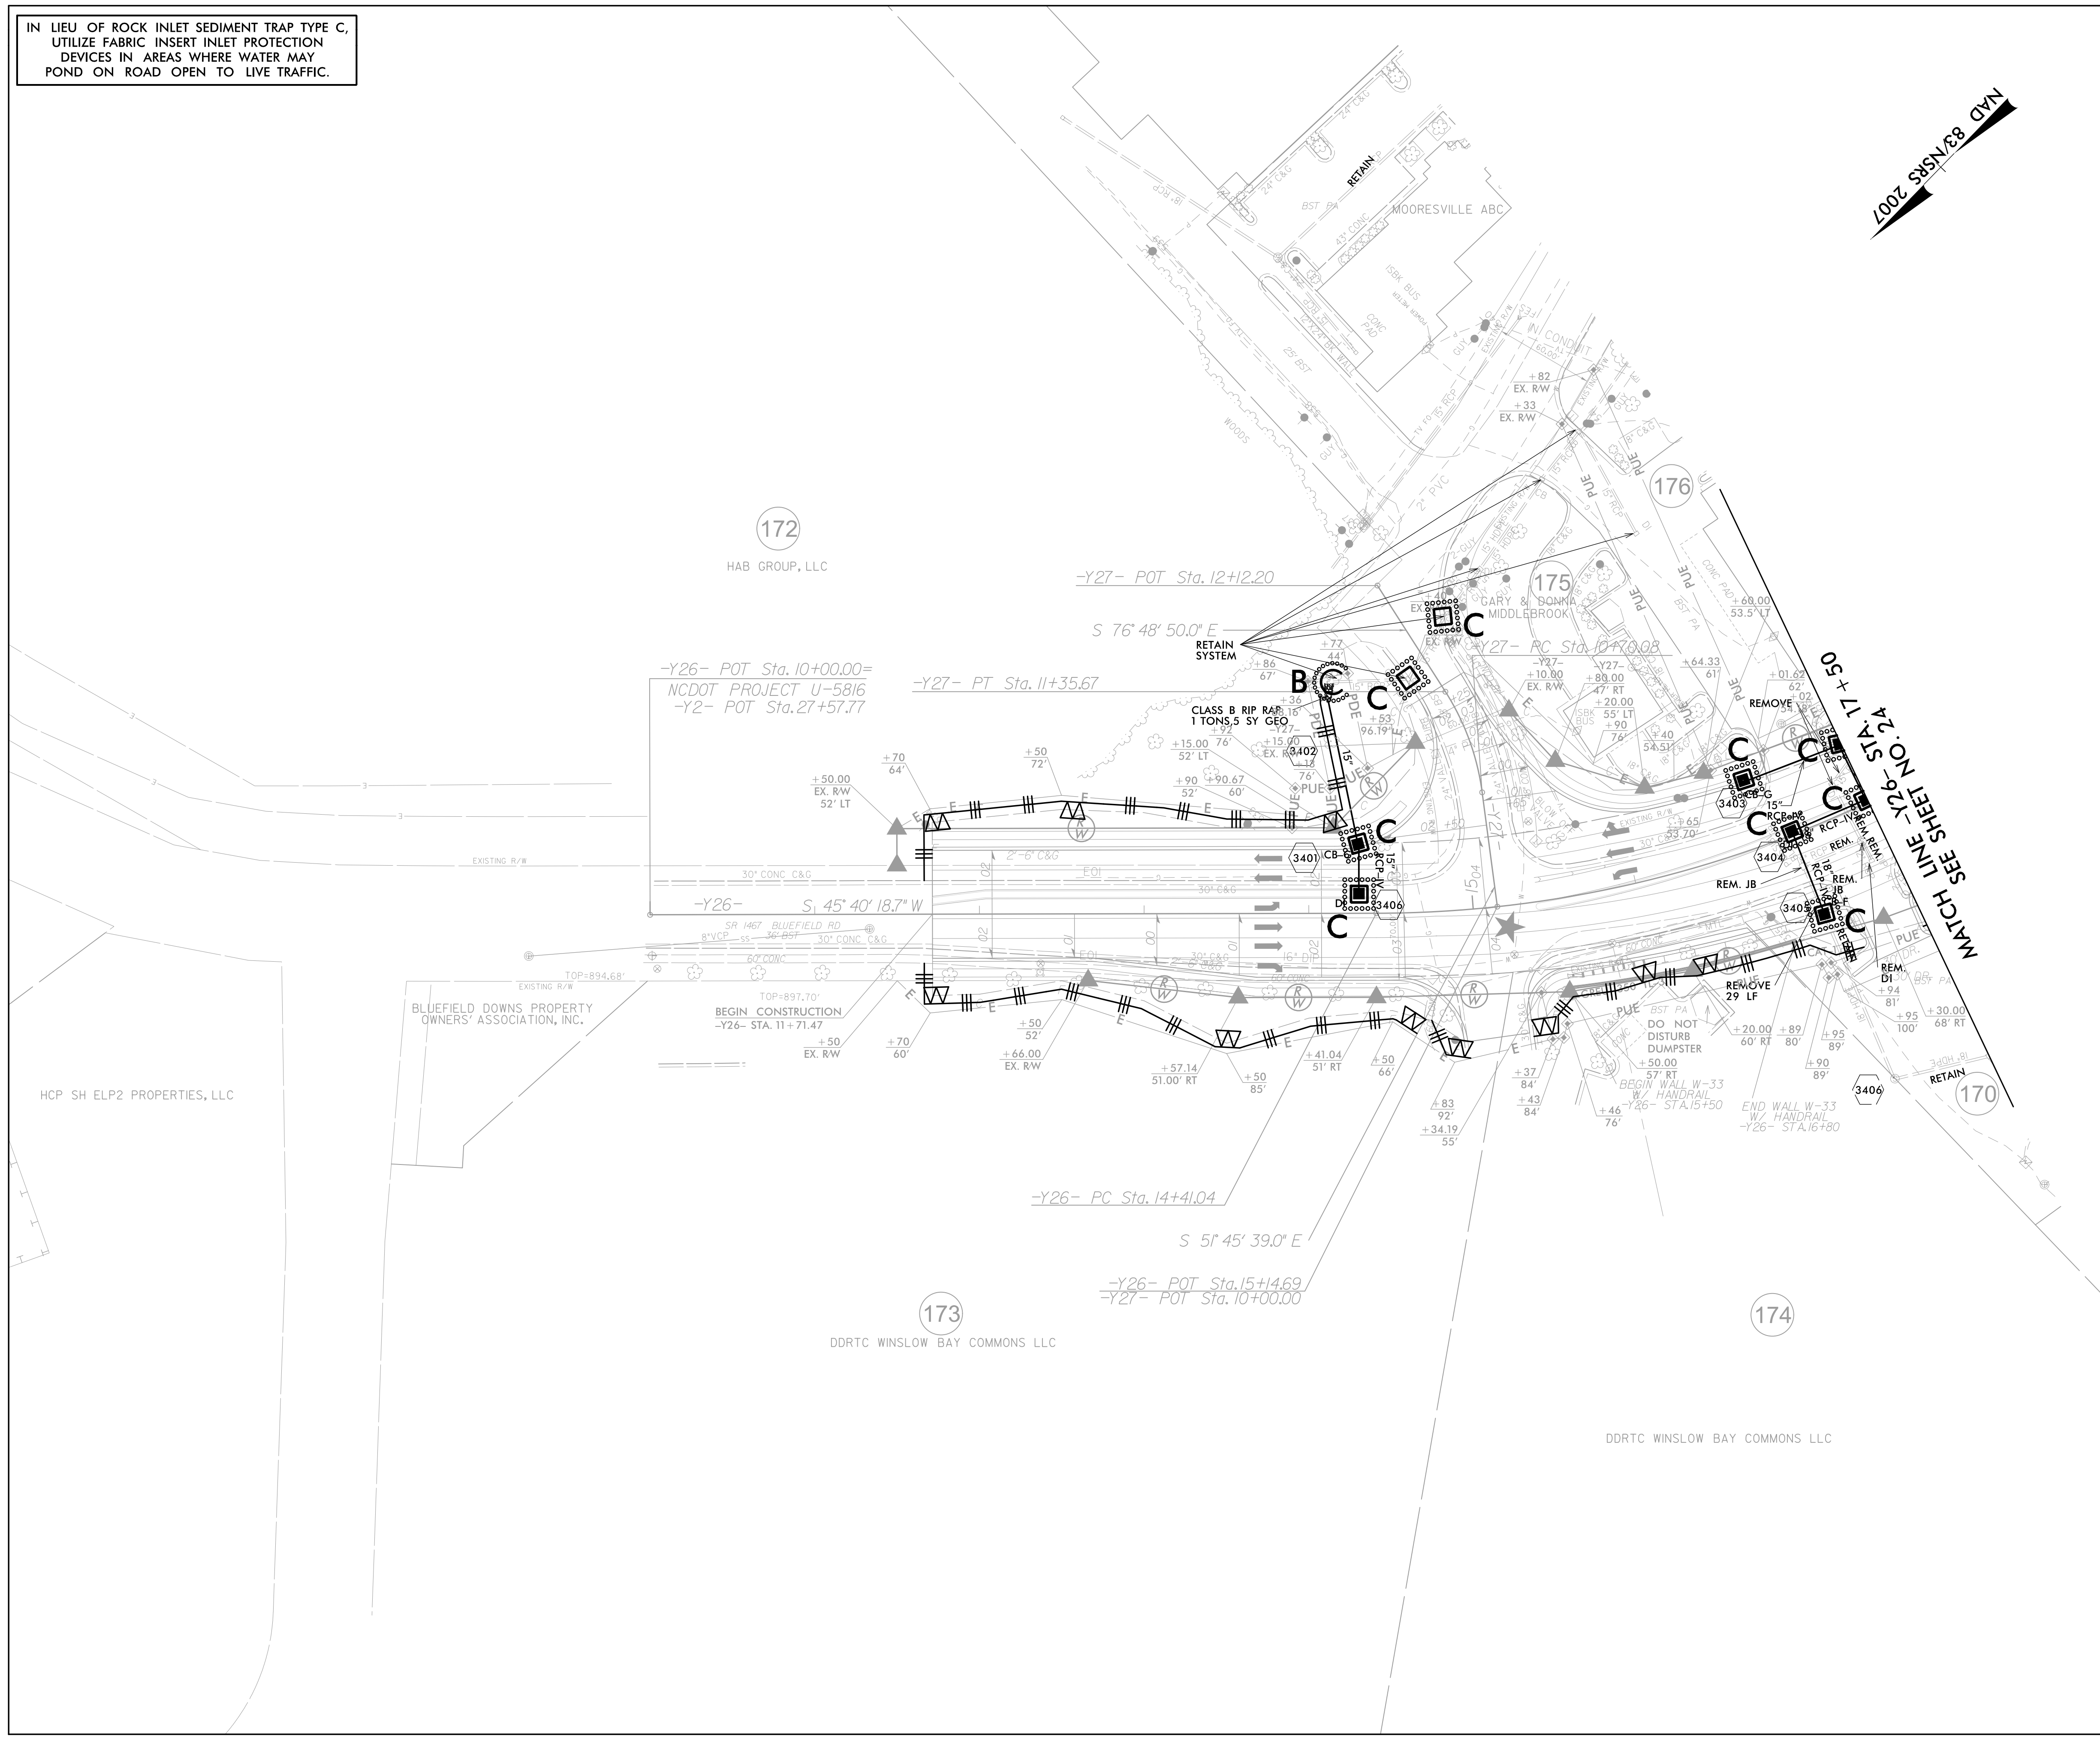





IN LIEU OF ROCK INLET SEDIMENT TRAP TYPE C,
UTILIZE FABRIC INSERT INLET PROTECTION
DEVICES IN AREAS WHERE WATER MAY
POND ON ROAD OPEN TO LIVE TRAFFIC.

PROJECT REFERENCE NO. <i>R-2307B/1-5717</i>	SHEET NO. <i>EC-71/CONST.35</i>
RW SHEET NO.	
ROADWAY DESIGN ENGINEER	HYDRAULICS ENGINEER
 TGS ENGINEERS 201 W. MARION ST. STE. 200 SHELBY, NC 28150 PH (704) 476-0003 CORP. LICENSE NO.: C-0275	

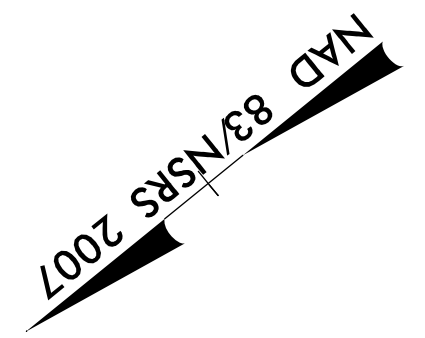

MATCH LINE -Y26A- STA. 13+00
SEE SHEET NO. 24

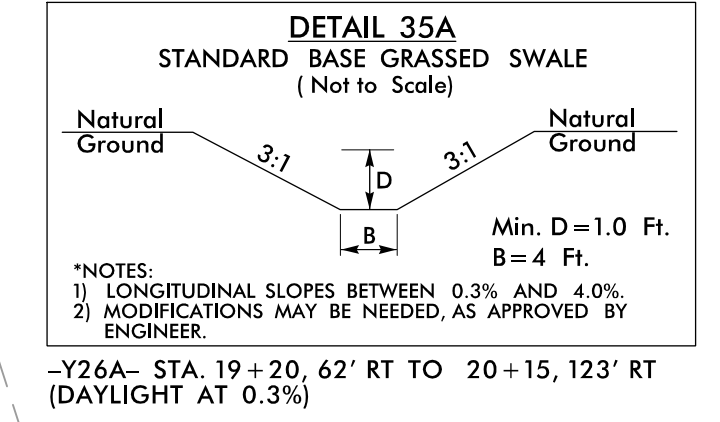


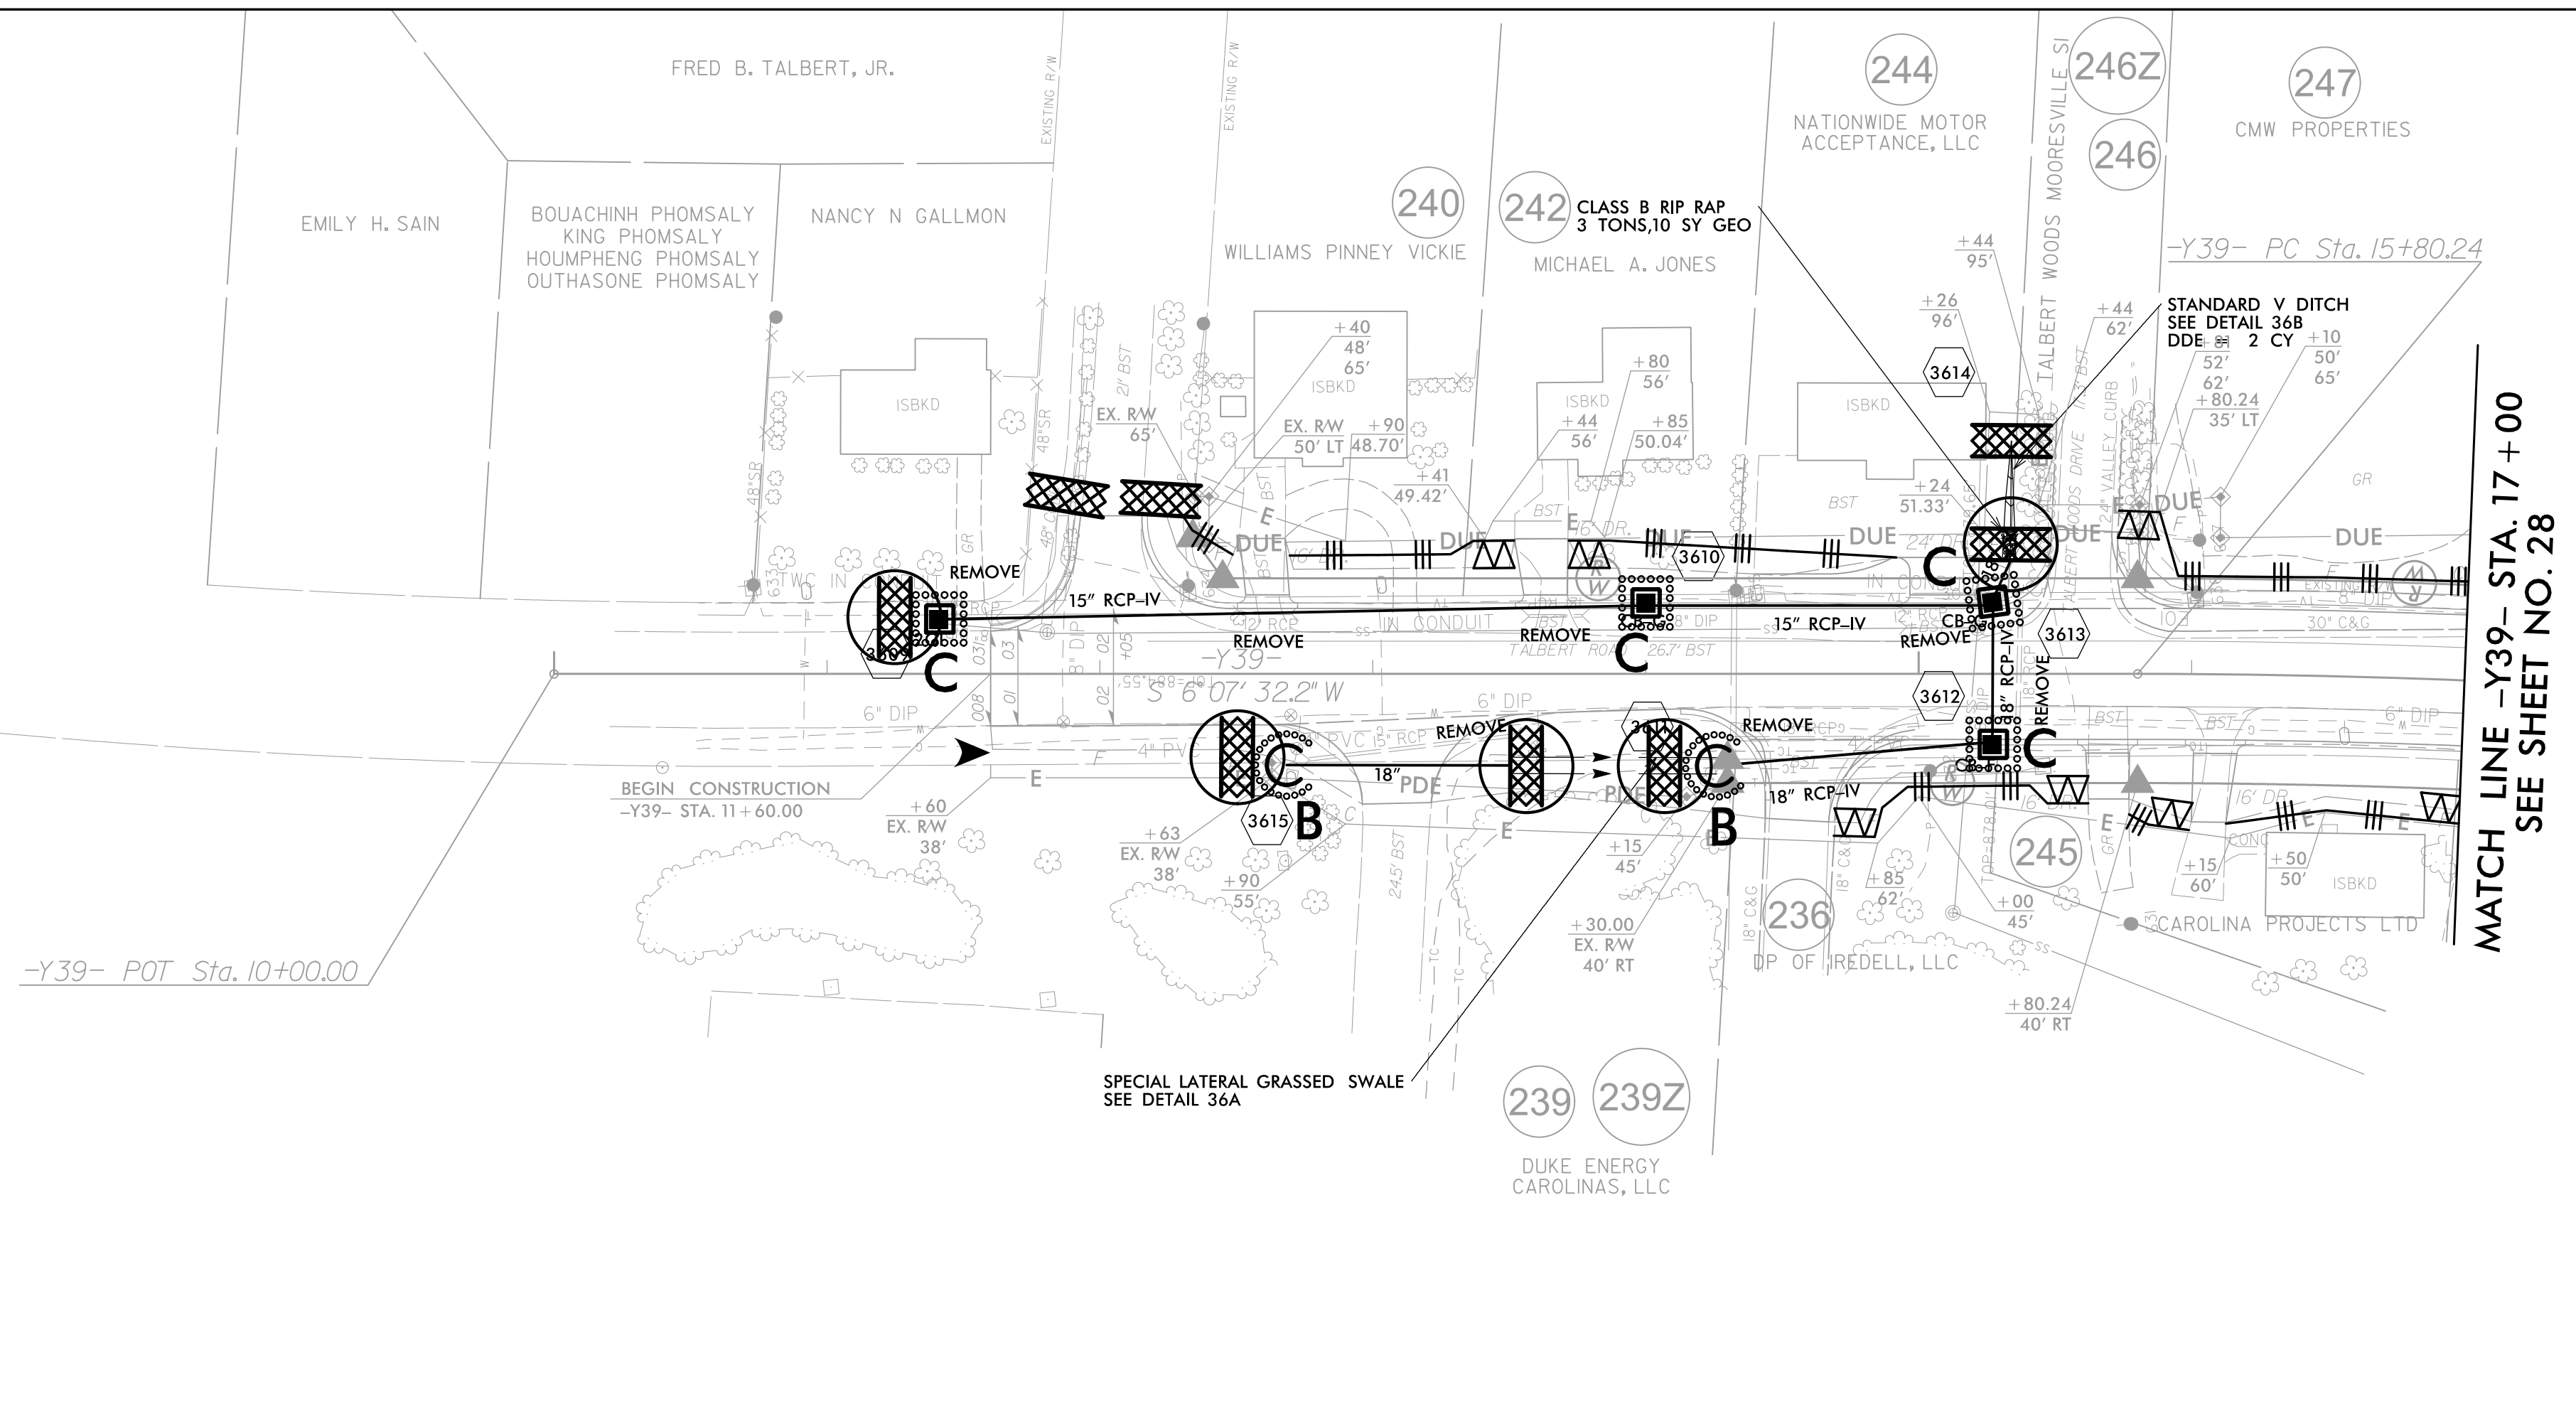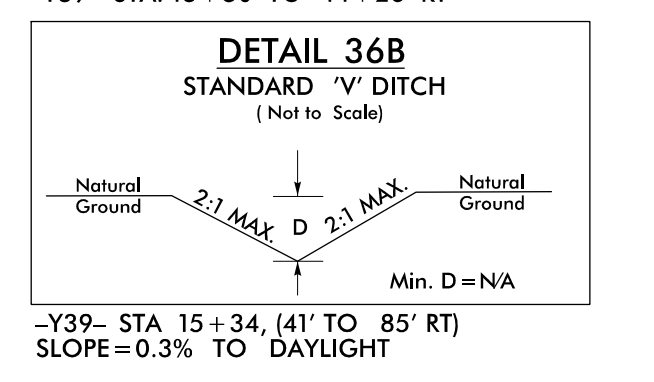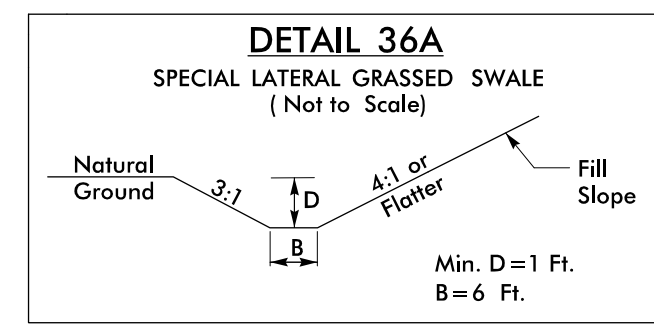

NAD 83/NRS 2007

MATCH LINE -Y39- STA. 17+00
SEE SHEET NO. 28

PROJECT REFERENCE NO. R-2307B/1-5717	SHEET NO. EC-72/CONST.36
RW SHEET NO.	
ROADWAY DESIGN ENGINEER	HYDRAULICS ENGINEER
TGS ENGINEERS 201 W. MARION ST. STE. 200 SHELBY, NC 28150 PH (704) 476-0003 CORP. LICENSE NO.: C-0275	

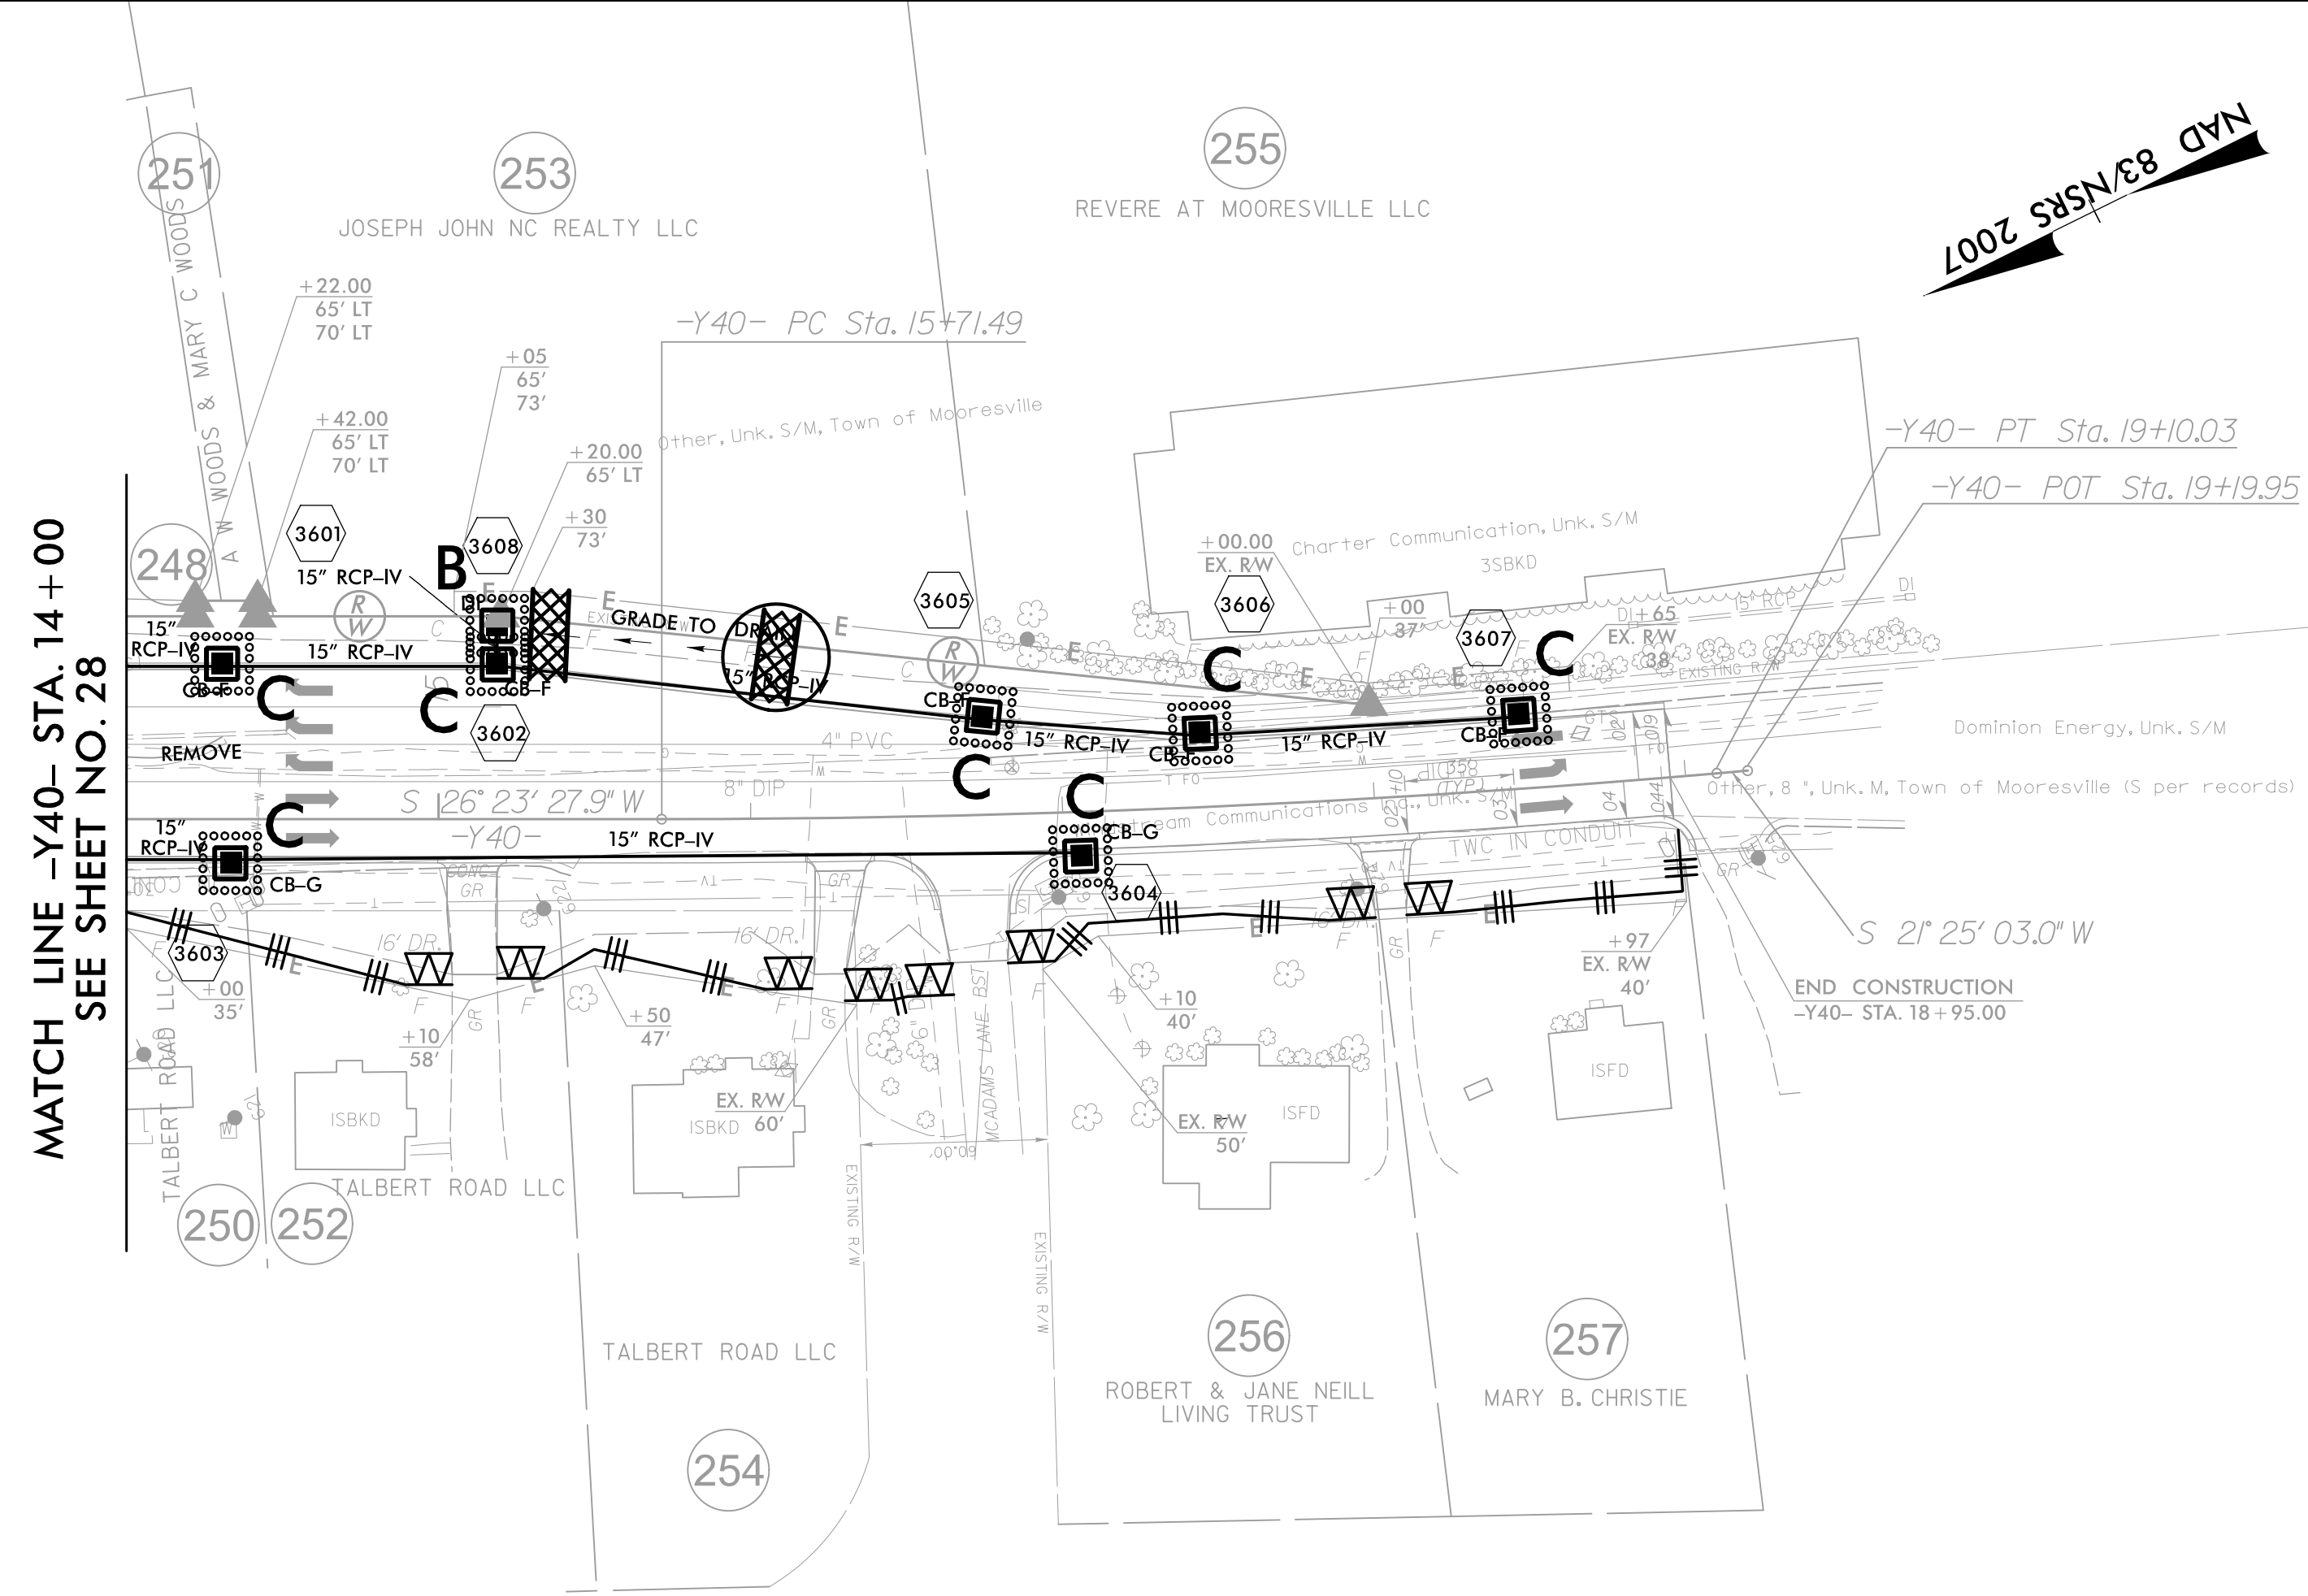

NAD 83/NRS 2007

MATCH LINE -Y40- STA. 14+00
SEE SHEET NO. 28

- 248 MOORESVILLE SAVINGS BANK
- 250 TALBERT ROAD LLC
- 251 A W WOODS & MARY C WOODS
- 252 TALBERT ROAD LLC