


TIP NO.
R-2307B & I-5717

SHEET NO.
SIGN-27

APPROVED: *Betsy L. Watson*


DATE: 8/14/2024

SEAL

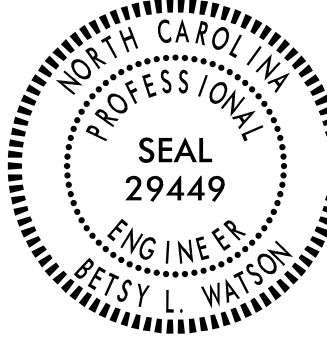

DOCUMENT NOT CONSIDERED FINAL
UNLESS ALL SIGNATURES COMPLETED



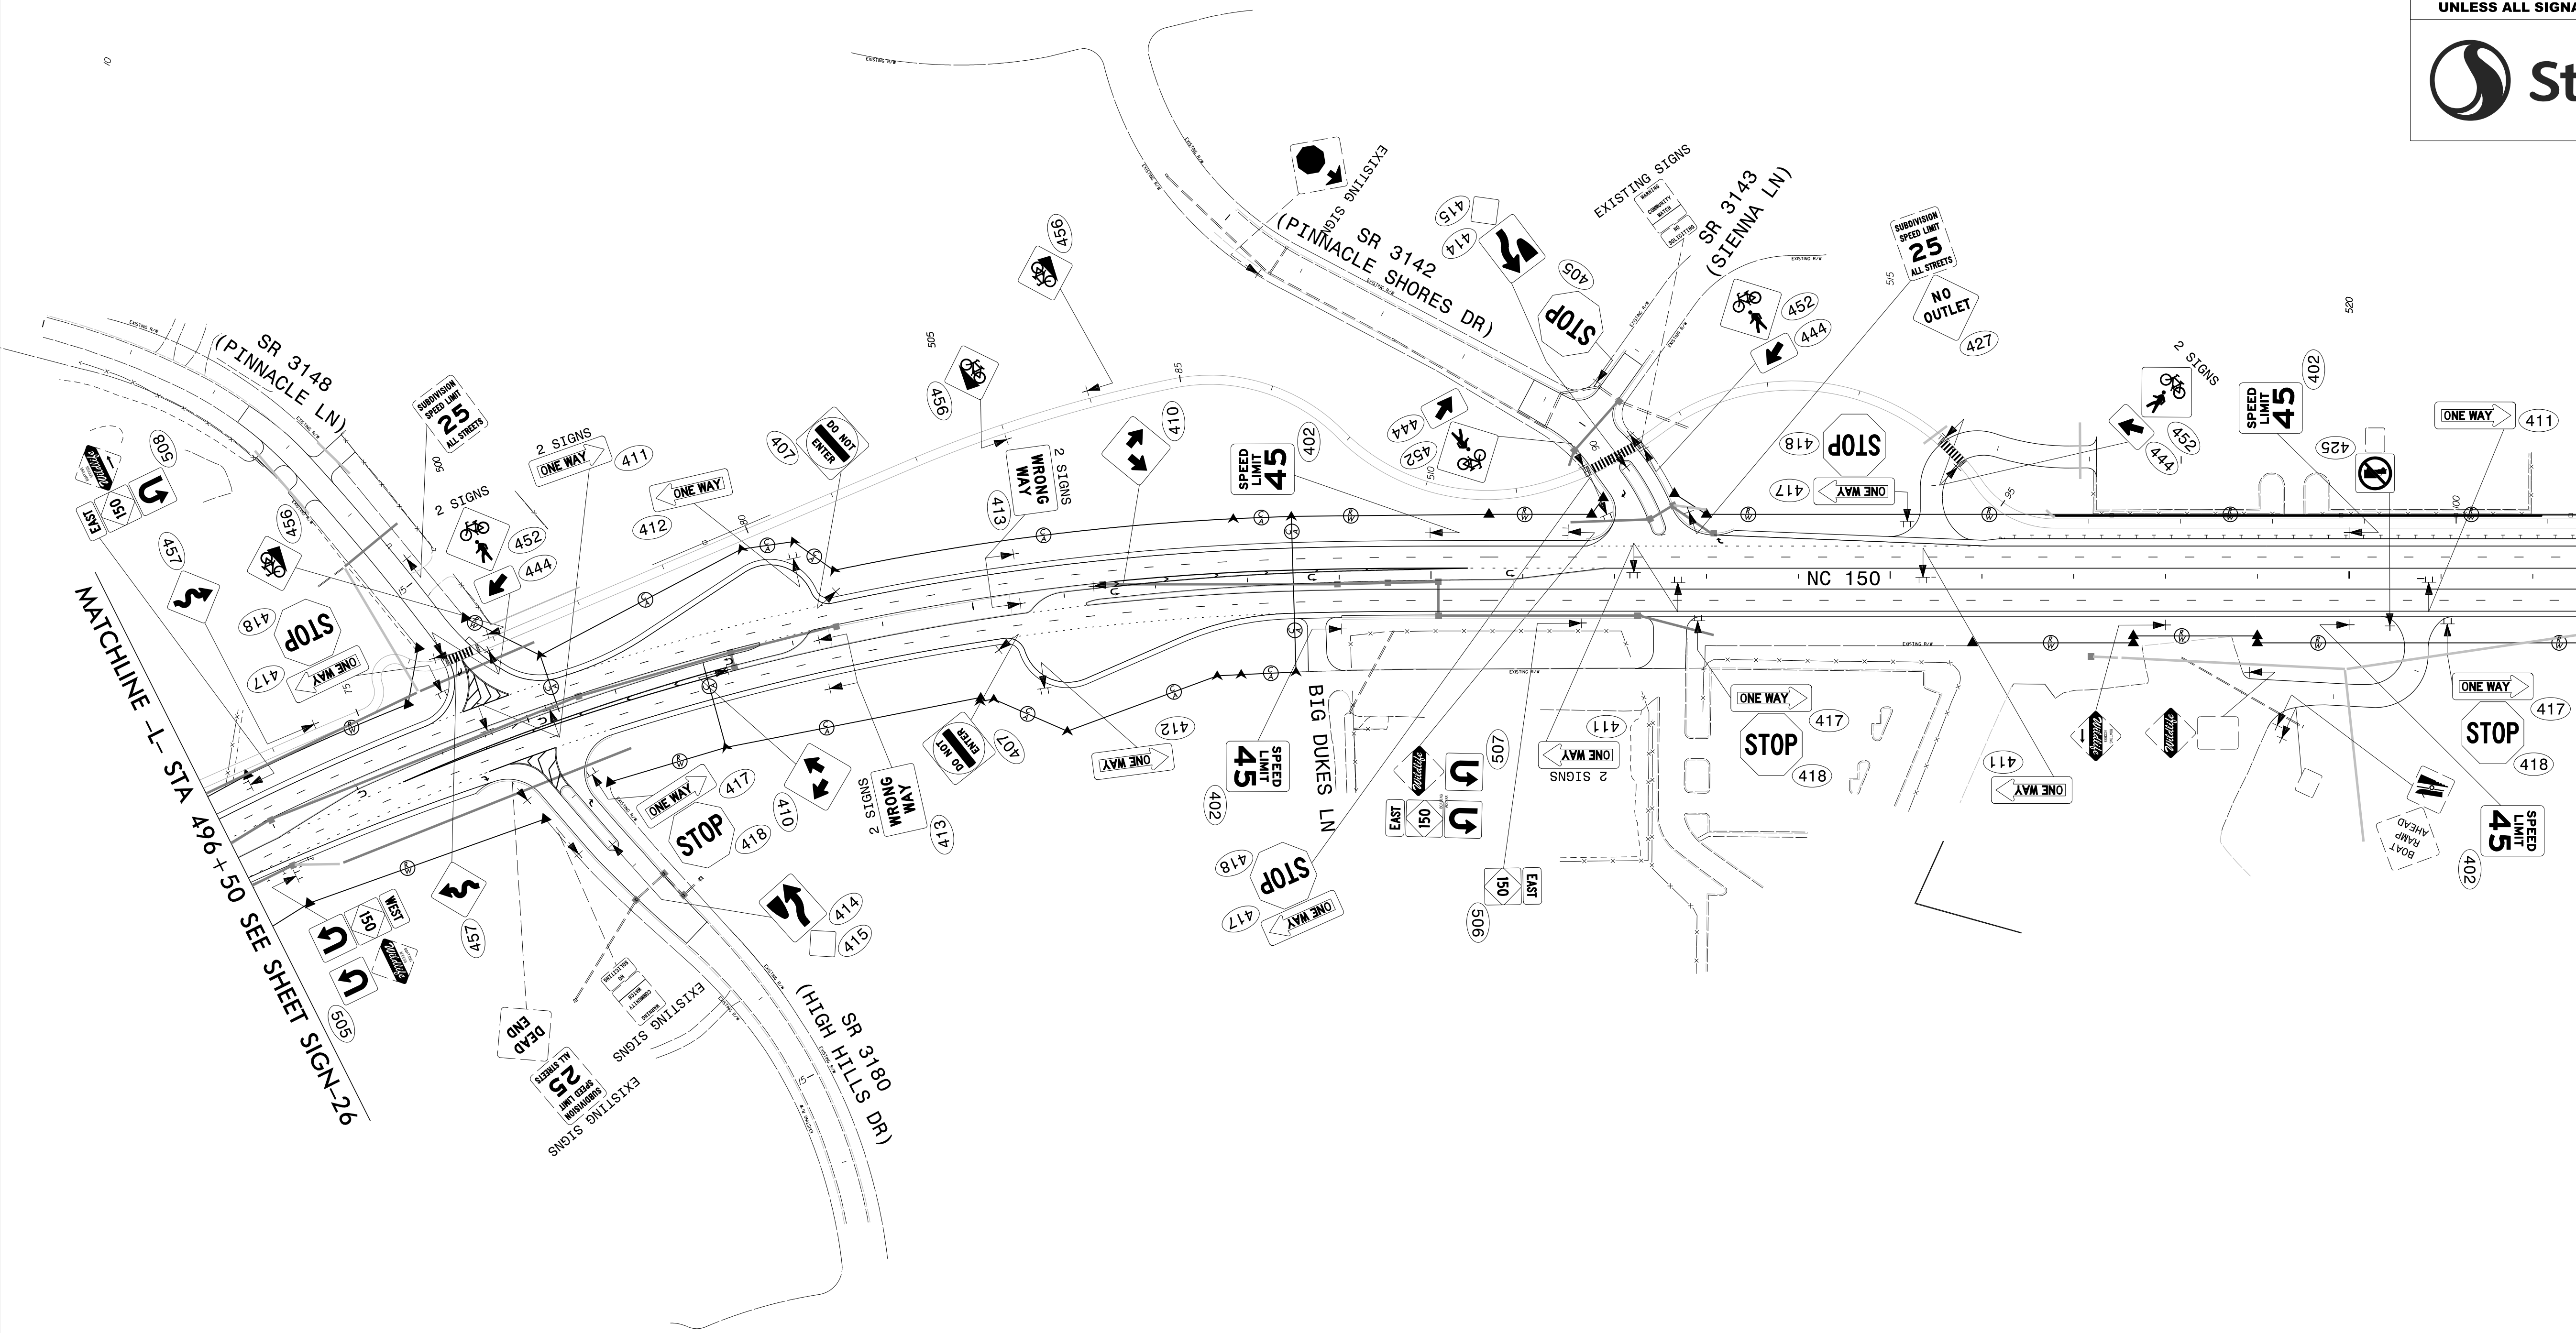




PROPOSED SIGNING
NC 150
-L- STA 496+50 TO 522+50

MATCHLINE -L- STA 522 + 50 SEE SHEET SIGN-28

MATCHLINE -L- STA 496 + 50 SEE SHEET SIGN-26

\$\$\$\$\$SYTIME\$\$\$\$\$
\$\$\$\$\$\$\$\$\$\$
\$\$\$\$\$USERNAME\$\$\$\$\$

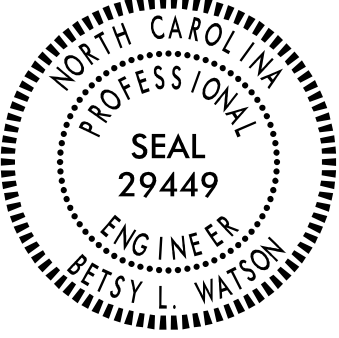TIP NO. R-2307B & I-5717	SHEET NO. SIGN-29
APPROVED: <i>Betsy L. Watson</i> 35E67B83AF8743F	
DATE: 8/14/2024	
SEAL	
	
DOCUMENT NOT CONSIDERED FINAL UNLESS ALL SIGNATURES COMPLETED	
	

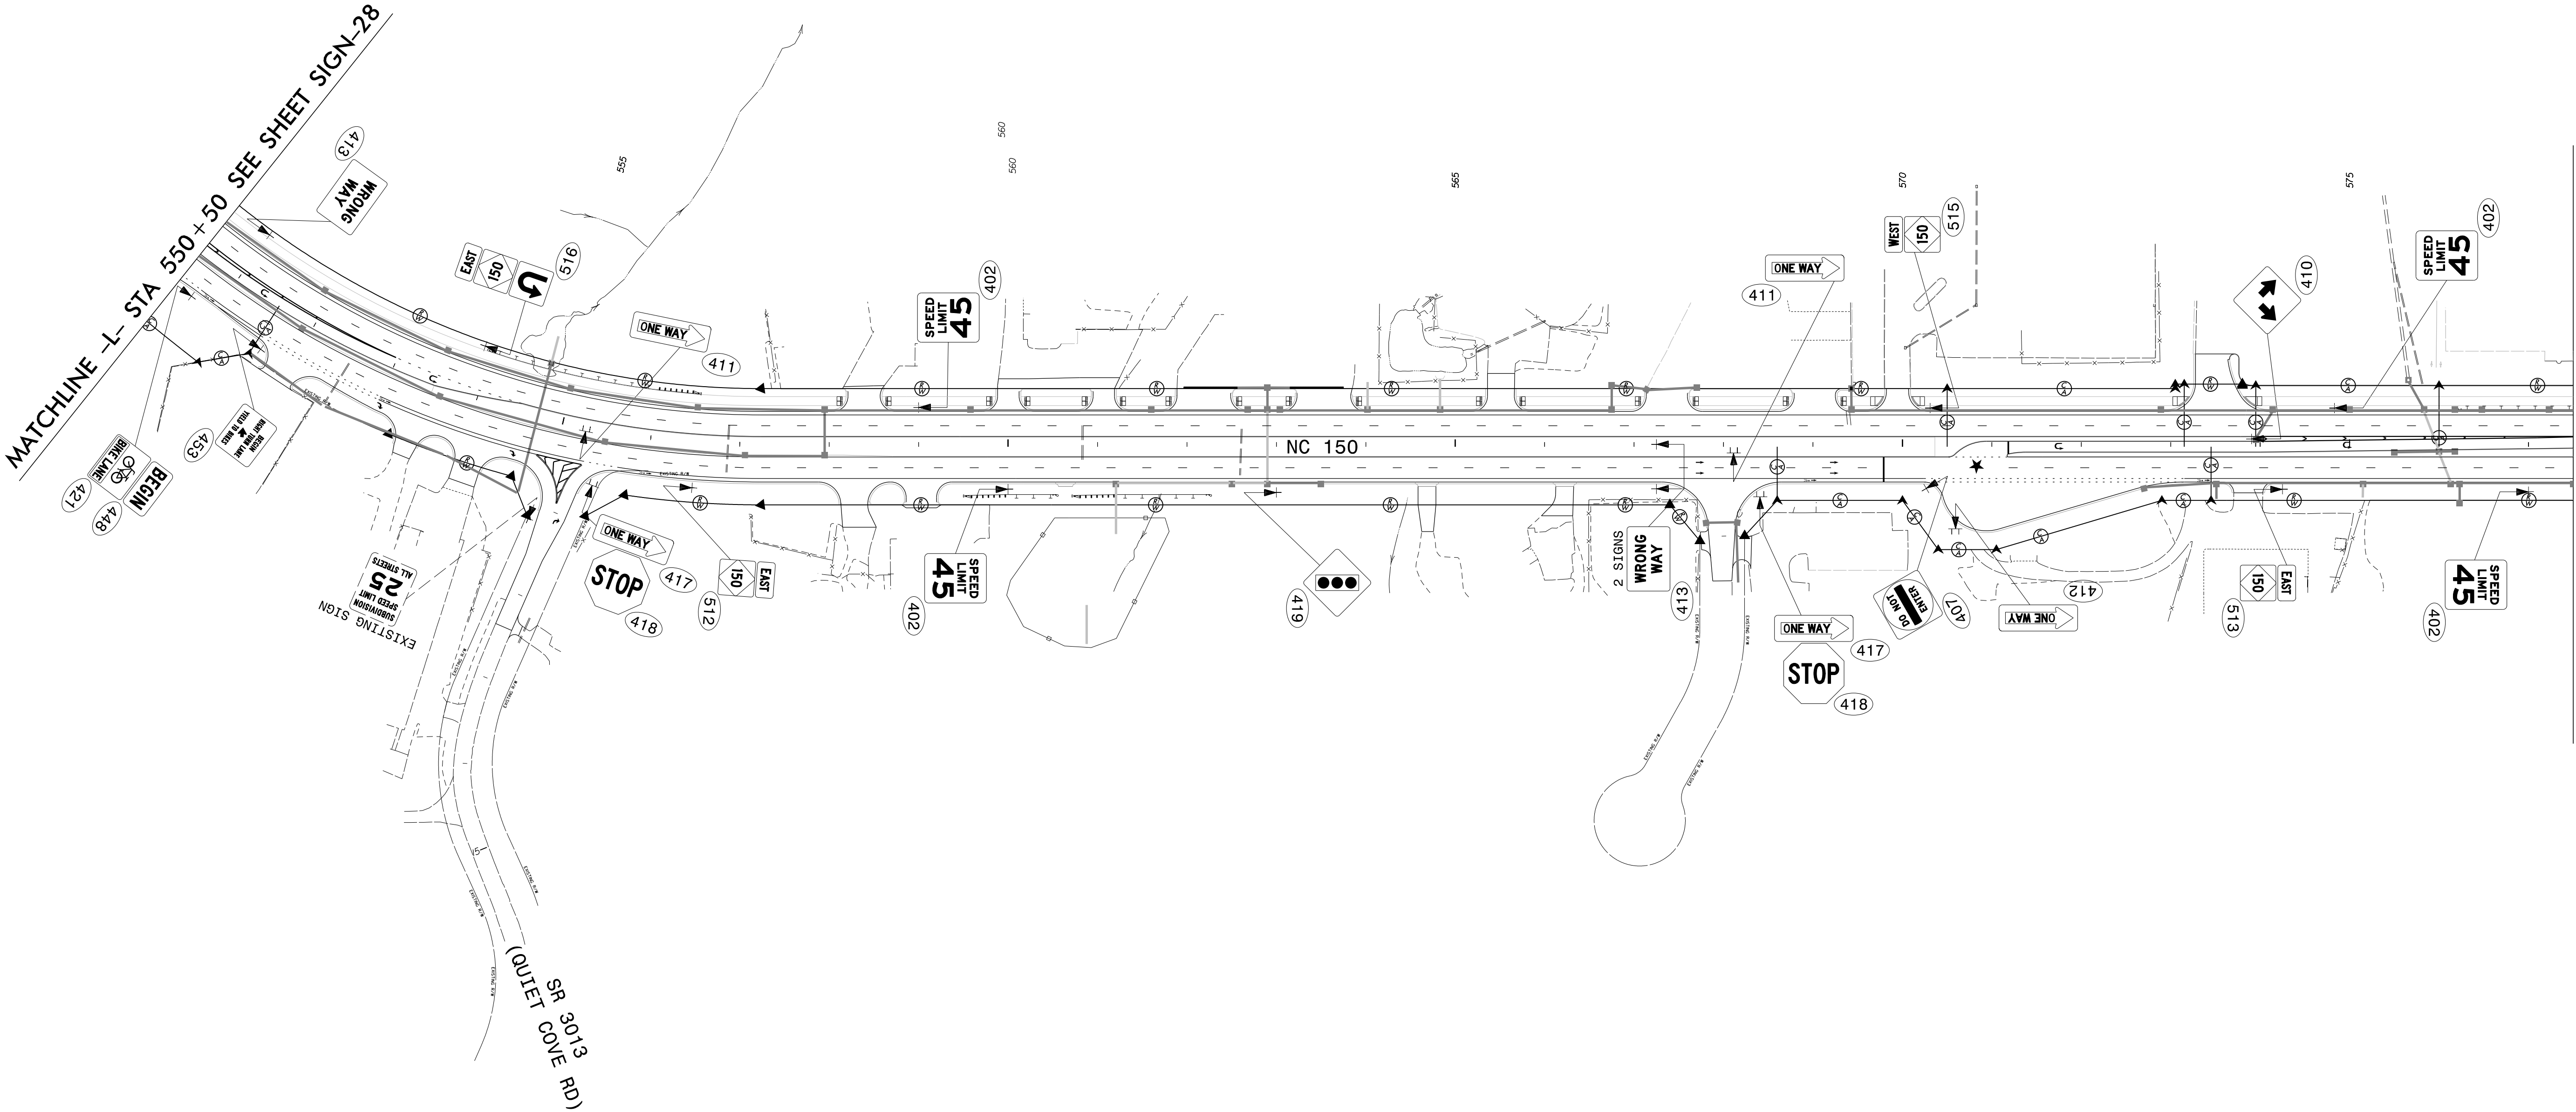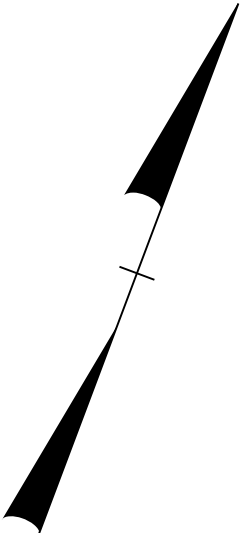


PROPOSED SIGNING
NC 150
-L- STA 550+50 TO 577+50

\$\$\$\$\$SYTIME\$\$\$\$\$
\$\$\$\$\$DGN\$\$\$\$\$
\$\$\$\$\$USERNAME\$\$\$\$\$


TIP NO.
R-2307B & I-5717

SHEET NO.
SIGN-30

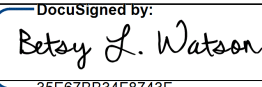APPROVED: 


DATE: 8/14/2024

SEAL

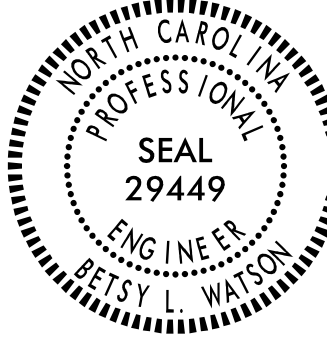

DOCUMENT NOT CONSIDERED FINAL
UNLESS ALL SIGNATURES COMPLETED



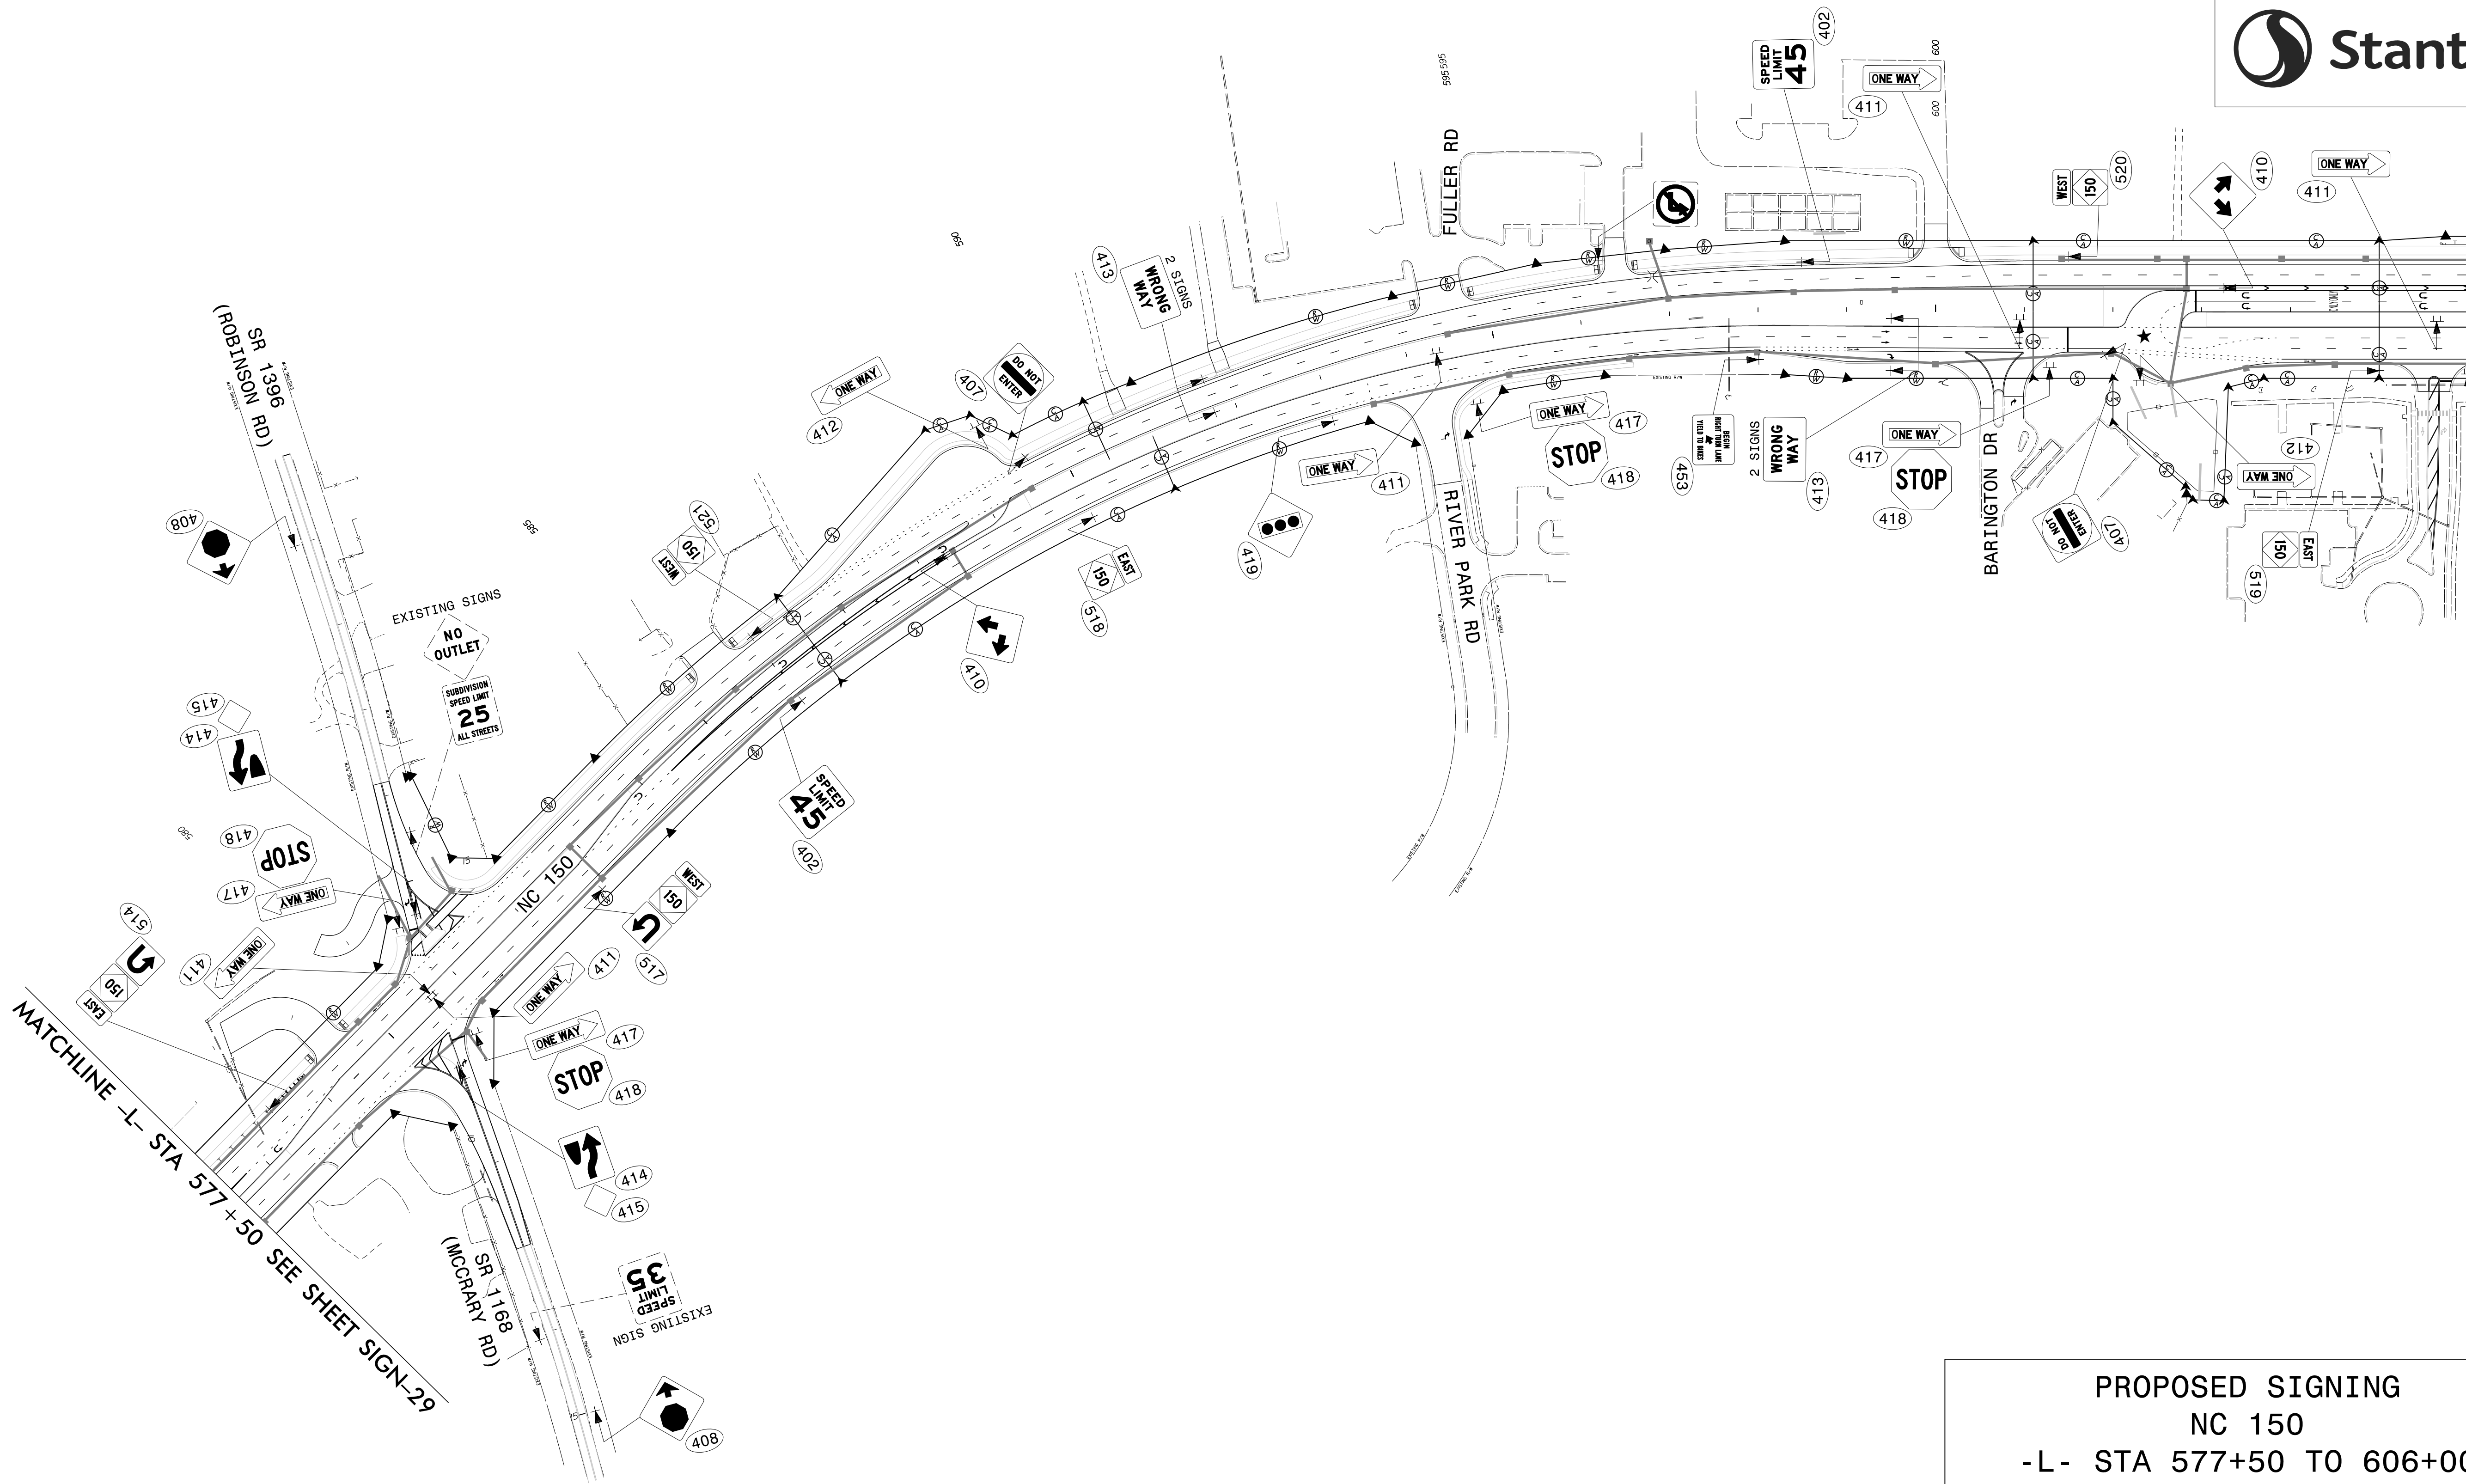

PROPOSED SIGNING
NC 150
-L- STA 577+50 TO 606+00

\$\$\$\$\$SYTIME\$\$\$\$\$
\$\$\$\$\$DGN\$\$\$\$\$
\$\$\$\$\$USERNAME\$\$\$\$\$

TIP NO.
R-2307B & I-5717

SHEET NO.
SIGN-31

APPROVED: *Betsy L. Watson*


DATE: 8/14/2024

SEAL

NORTH CAROLINA
PROFESSIONAL
ENGINEER
SEAL
29449
BETSY L. WATSON

DOCUMENT NOT CONSIDERED FINAL
UNLESS ALL SIGNATURES COMPLETED

Stantec

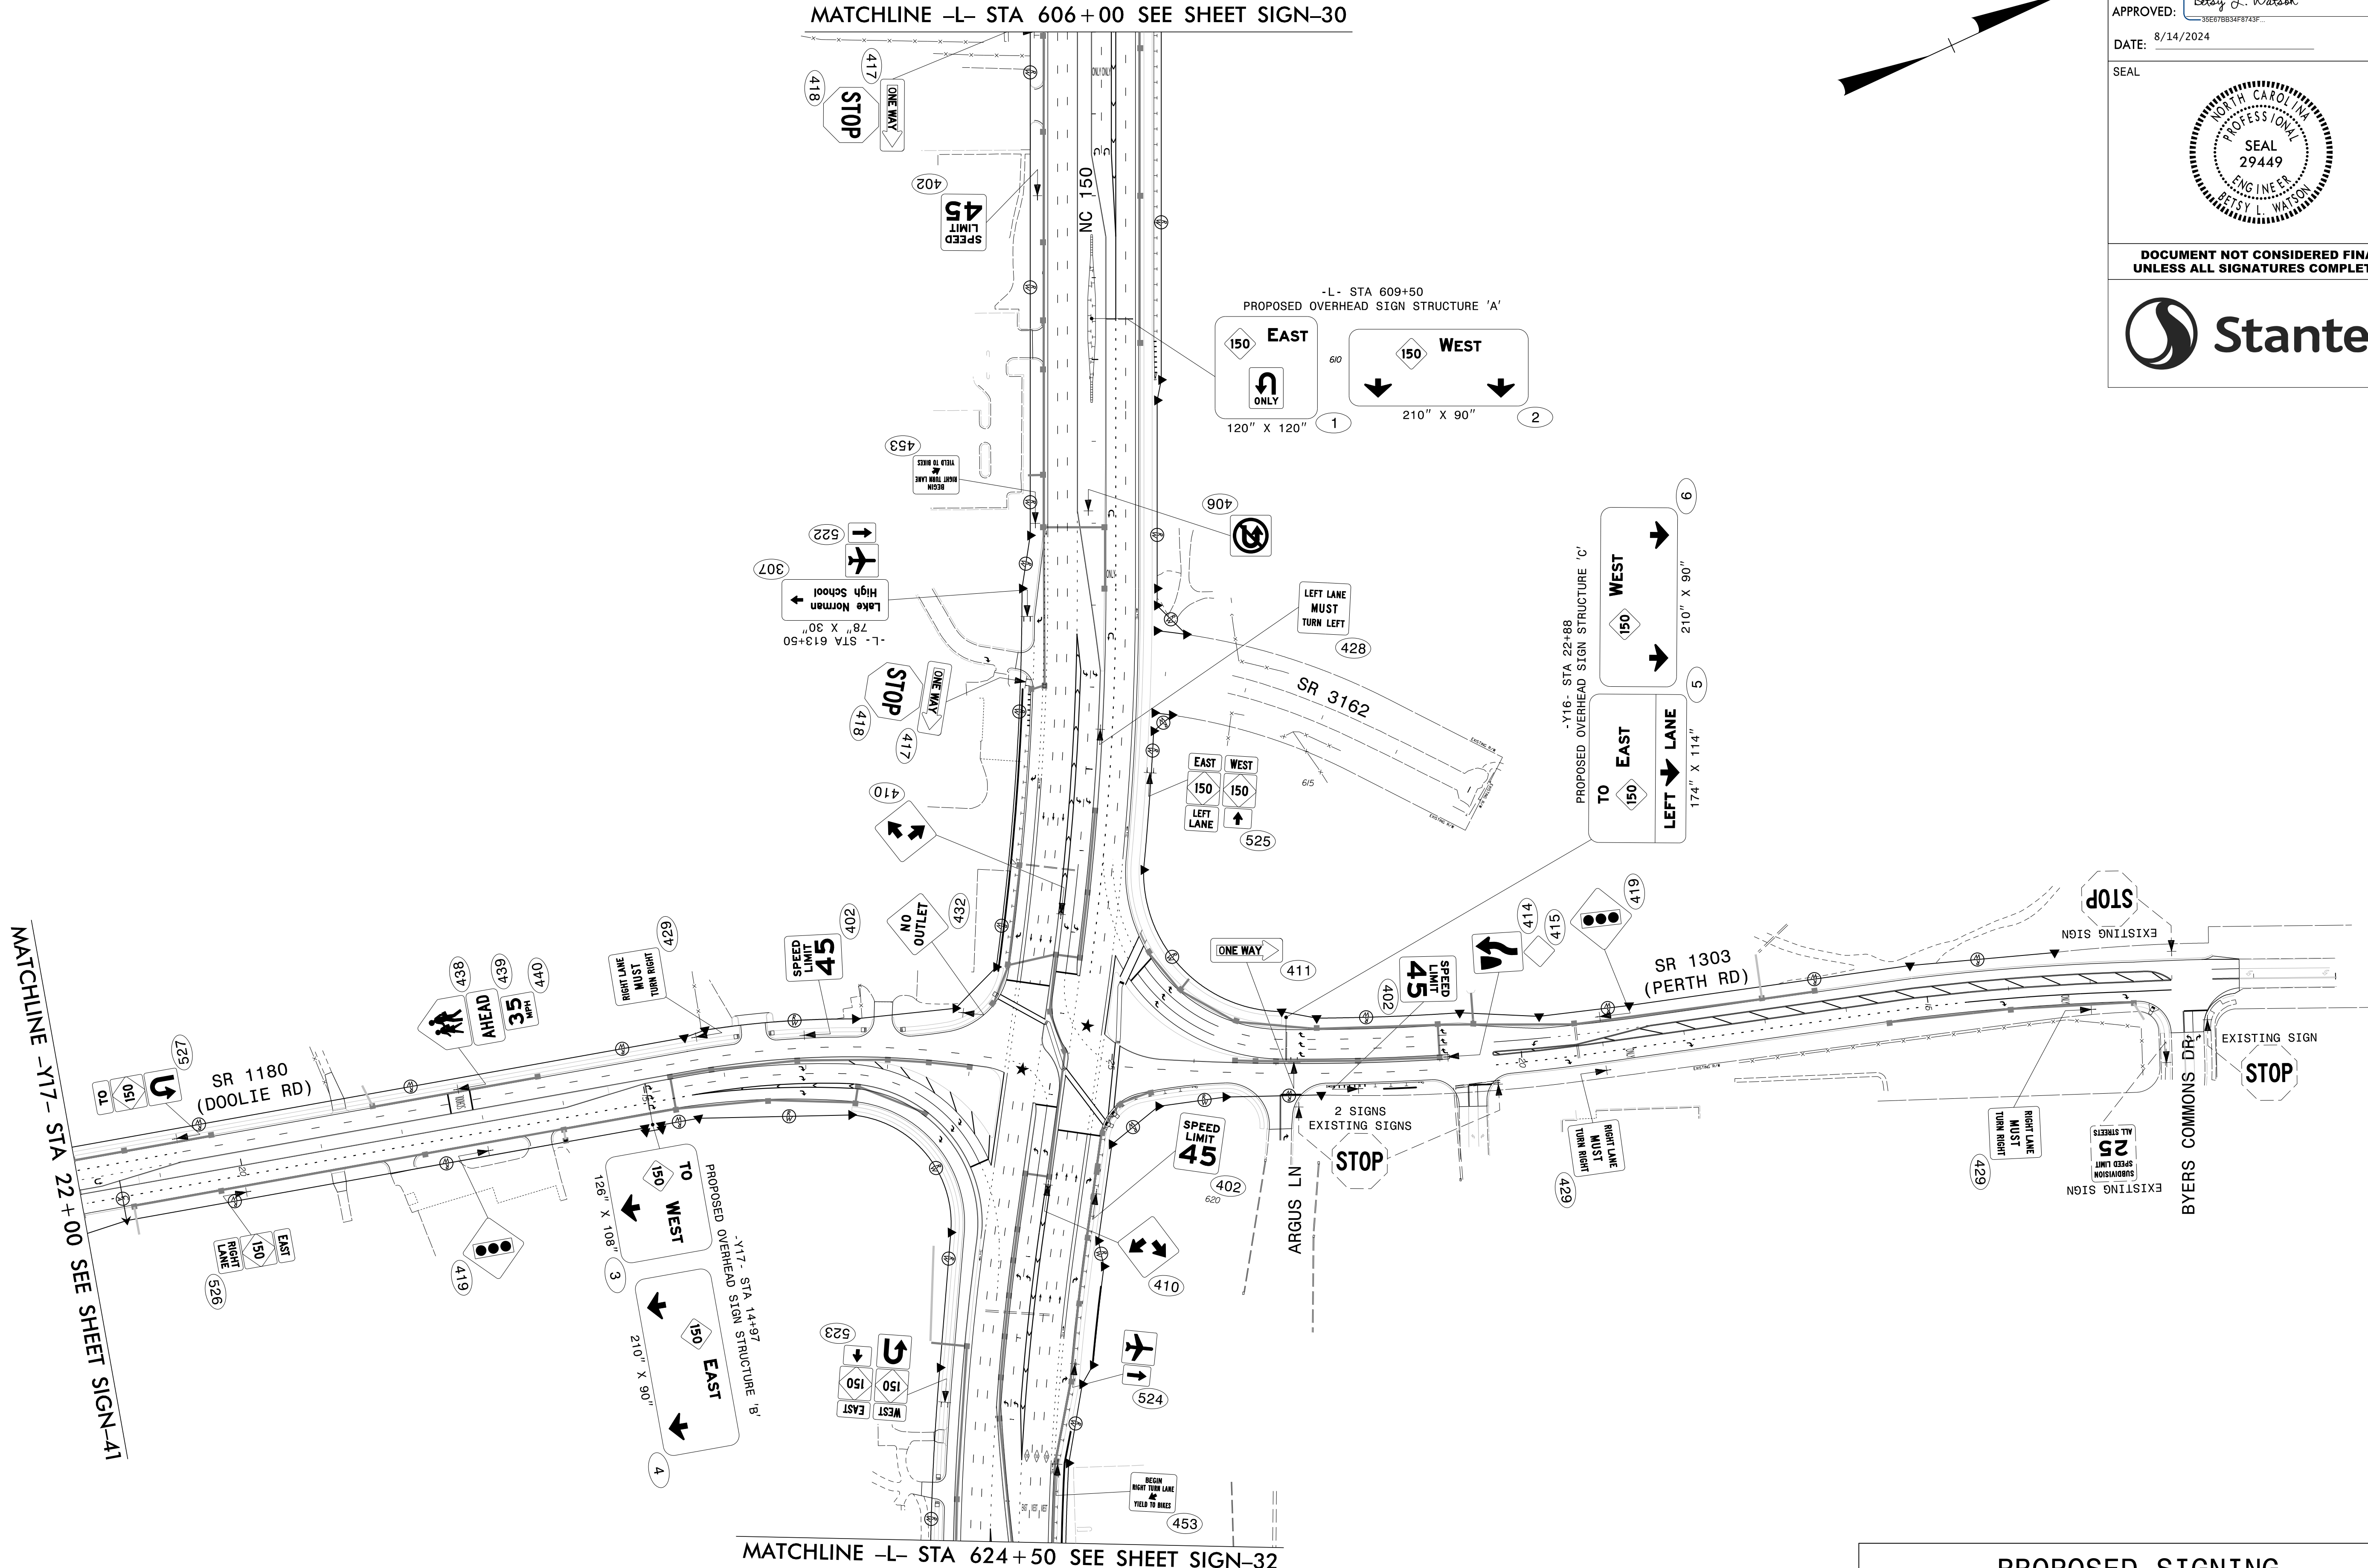

PROPOSED SIGNING
NC 150
-L- STA 606+00 TO 624+50

\$\$\$\$\$SYTIME\$\$\$\$\$
\$\$\$\$\$DDGN\$\$\$\$\$
\$\$\$\$\$USERNAME\$\$\$\$\$

TIP NO.
R-2307B & I-5717

SHEET NO.
SIGN-32

APPROVED: *Betsy L. Watson*
35E67B83AF8743F


DATE: 8/14/2024

SEAL

NORTH CAROLINA
PROFESSIONAL
SEAL
ENGINEER
BETSY L. WATSON

DOCUMENT NOT CONSIDERED FINAL
UNLESS ALL SIGNATURES COMPLETED

 **Stantec**

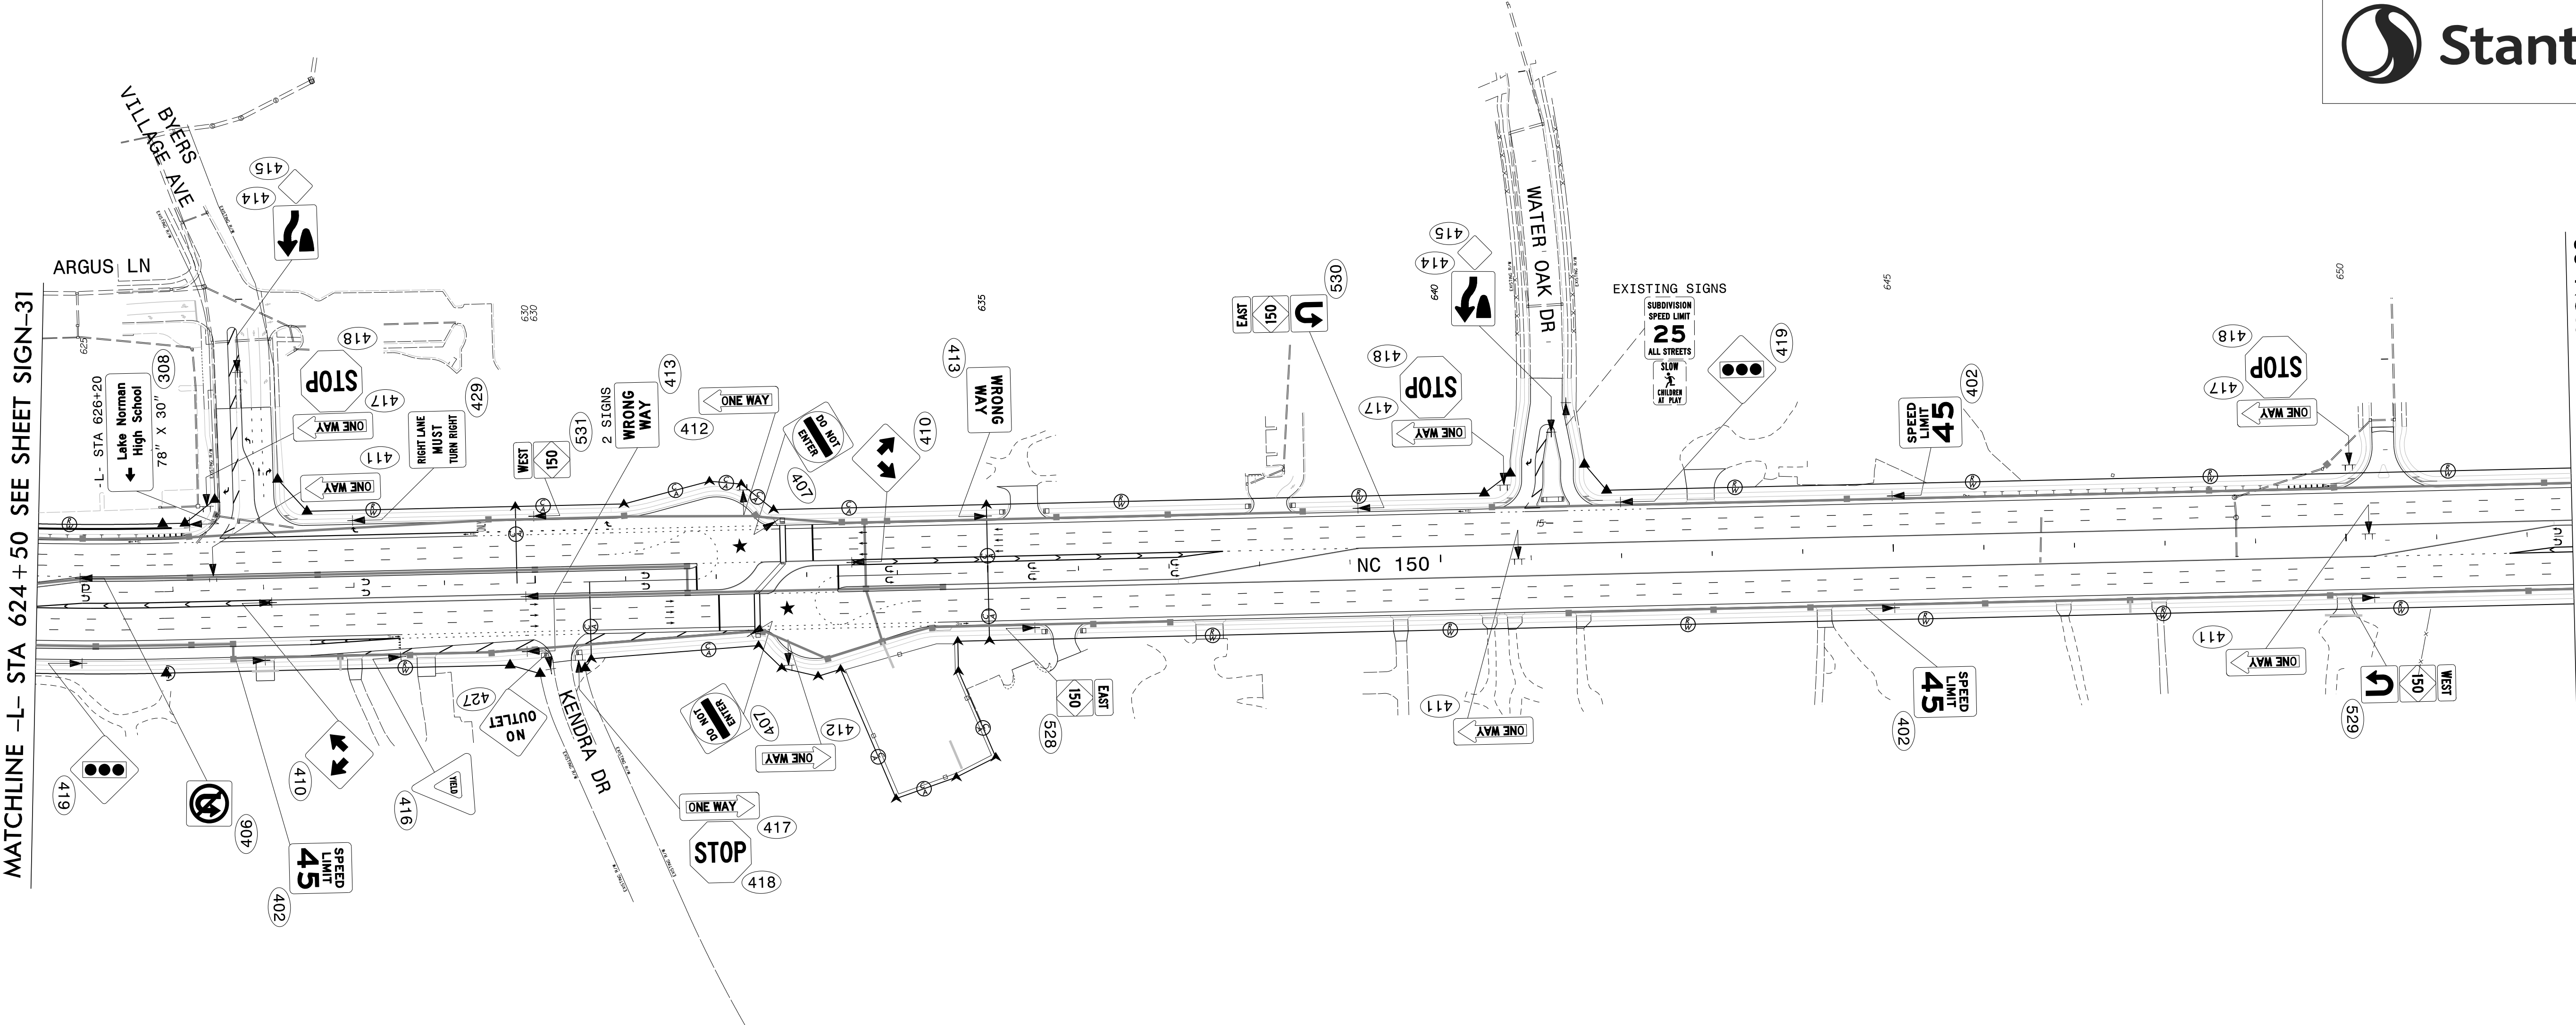


MATCHLINE -L- STA 624+50 SEE SHEET SIGN-31

MATCHLINE -L- STA 652+50 SEE SHEET SIGN-33

PROPOSED SIGNING
NC 150
-L- STA 624+50 TO 652+50

\$\$\$\$\$SYTIME\$\$\$\$\$
\$\$\$\$\$DGN\$\$\$\$\$
\$\$\$\$\$USERNAME\$\$\$\$\$

TIP NO. R-2307B & I-5717	SHEET NO. SIGN-33
APPROVED: <i>Betsy L. Watson</i> 35E67B83AF8743F...	
DATE: 8/14/2024	
SEAL 	
DOCUMENT NOT CONSIDERED FINAL UNLESS ALL SIGNATURES COMPLETED	
	

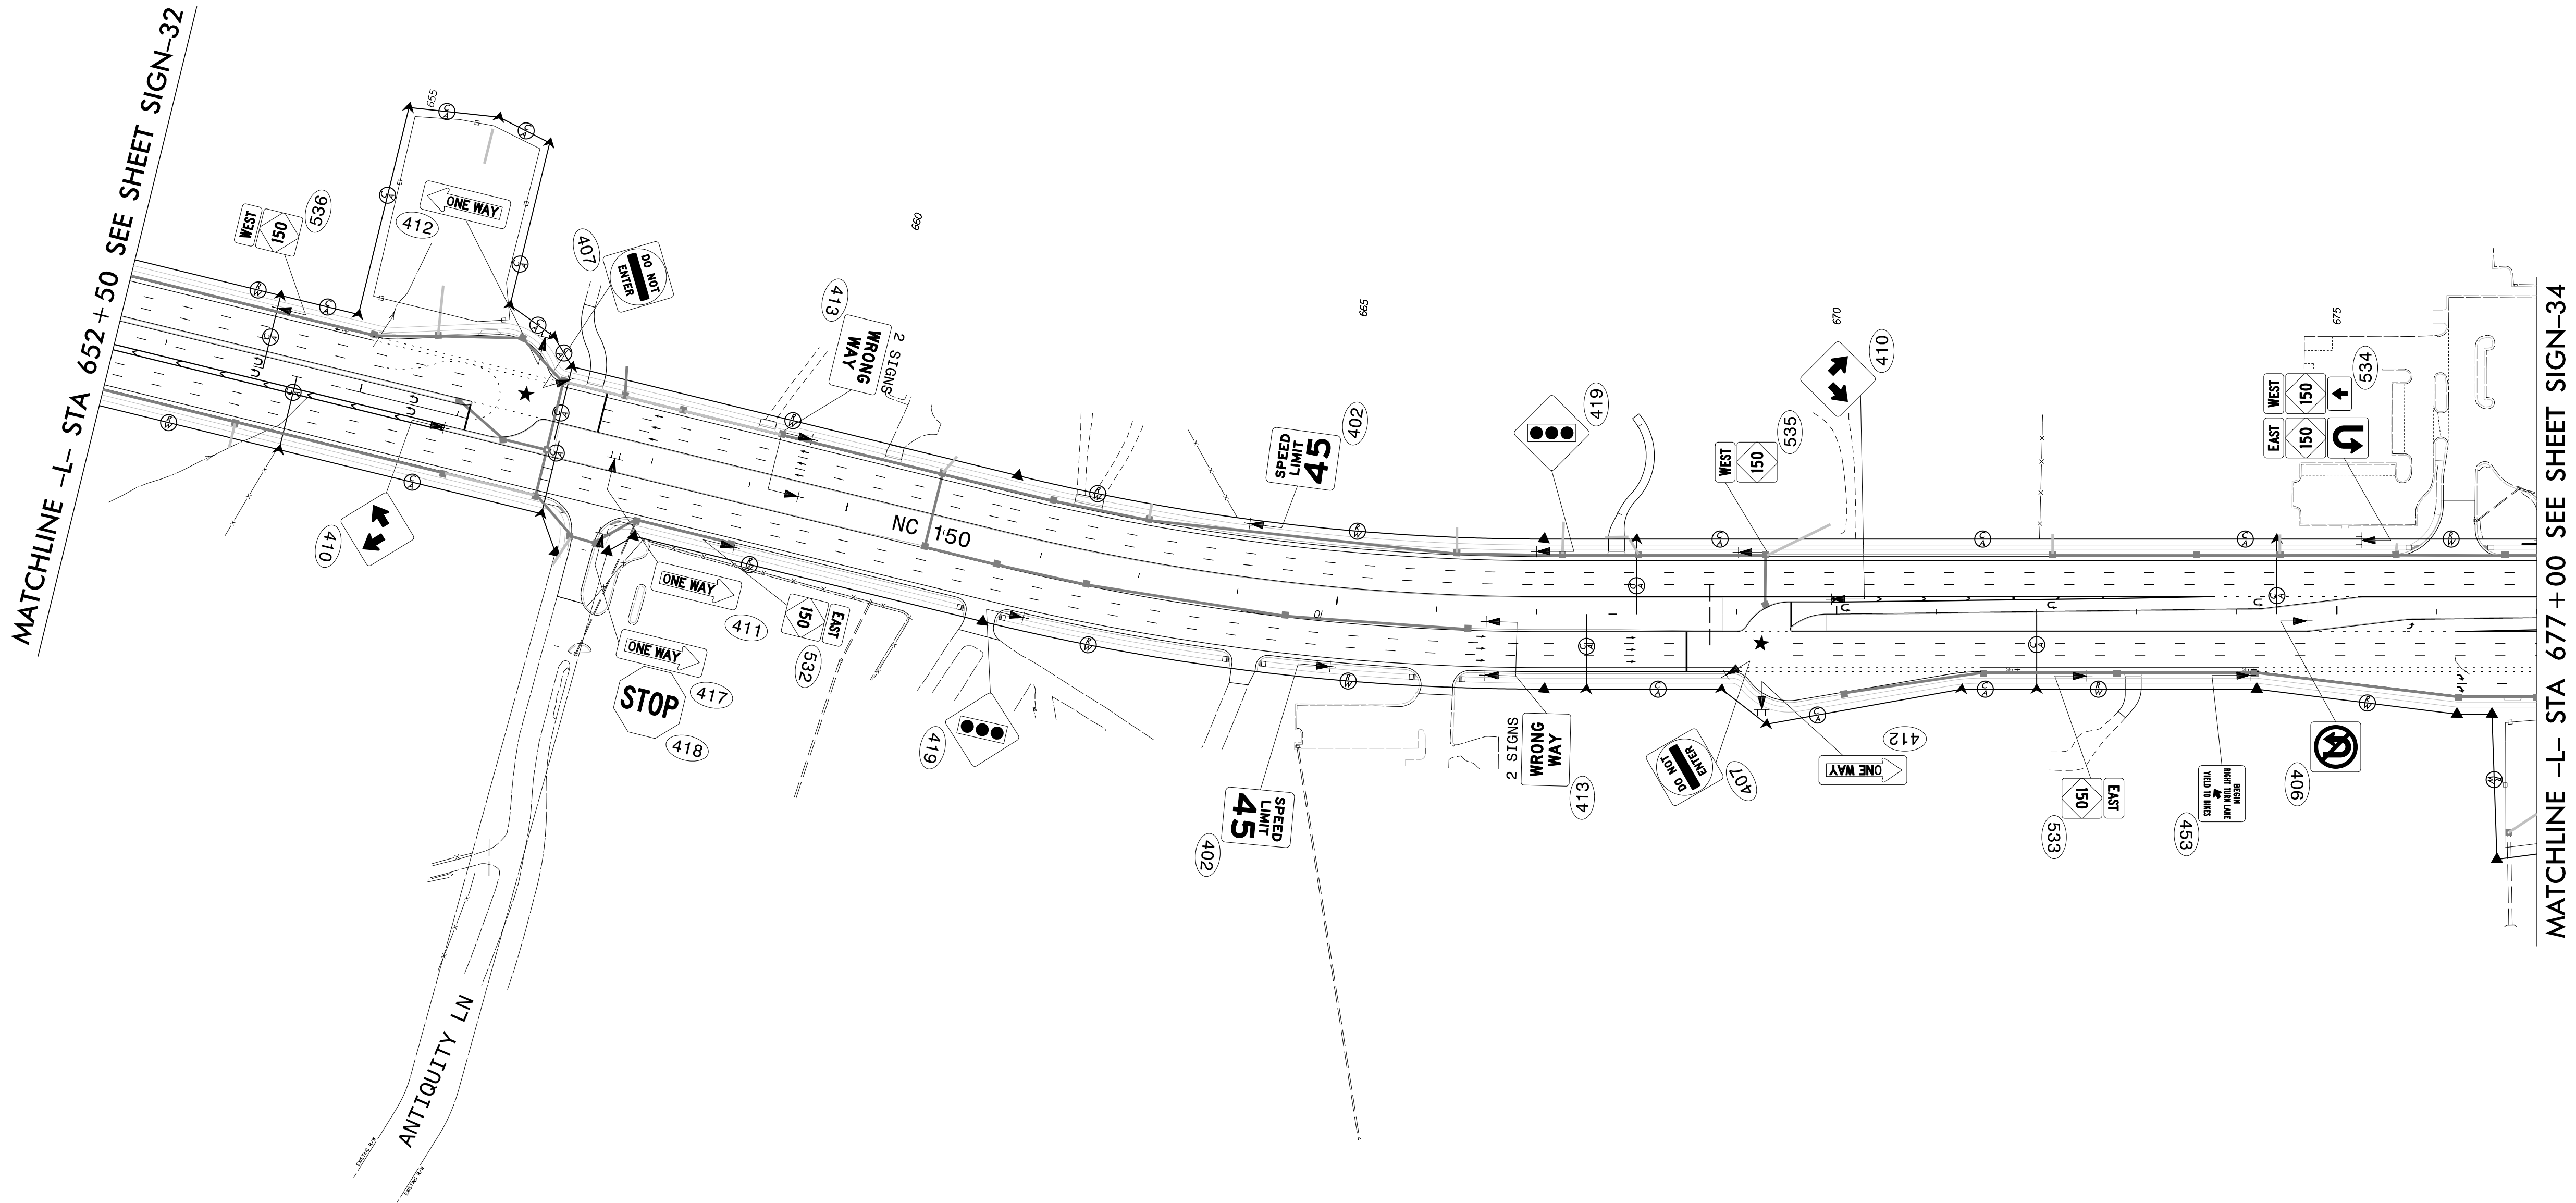

PROPOSED SIGNING
NC 150
-L- STA 652+50 TO 677+00

\$\$\$\$\$SYTIME\$\$\$\$\$
\$\$\$\$\$DDON\$\$\$\$\$
\$\$\$\$\$USERNAME\$\$\$\$\$

TIP NO.
R-2307B & I-5717

SHEET NO.
SIGN-34

APPROVED: *Betsy L. Watson*



DATE: 8/14/2024

SEAL

NORTH CAROLINA
PROFESSIONAL
ENGINEER
BETSY L. WATSON
SEAL
29449

DOCUMENT NOT CONSIDERED FINAL
UNLESS ALL SIGNATURES COMPLETED

Stantec

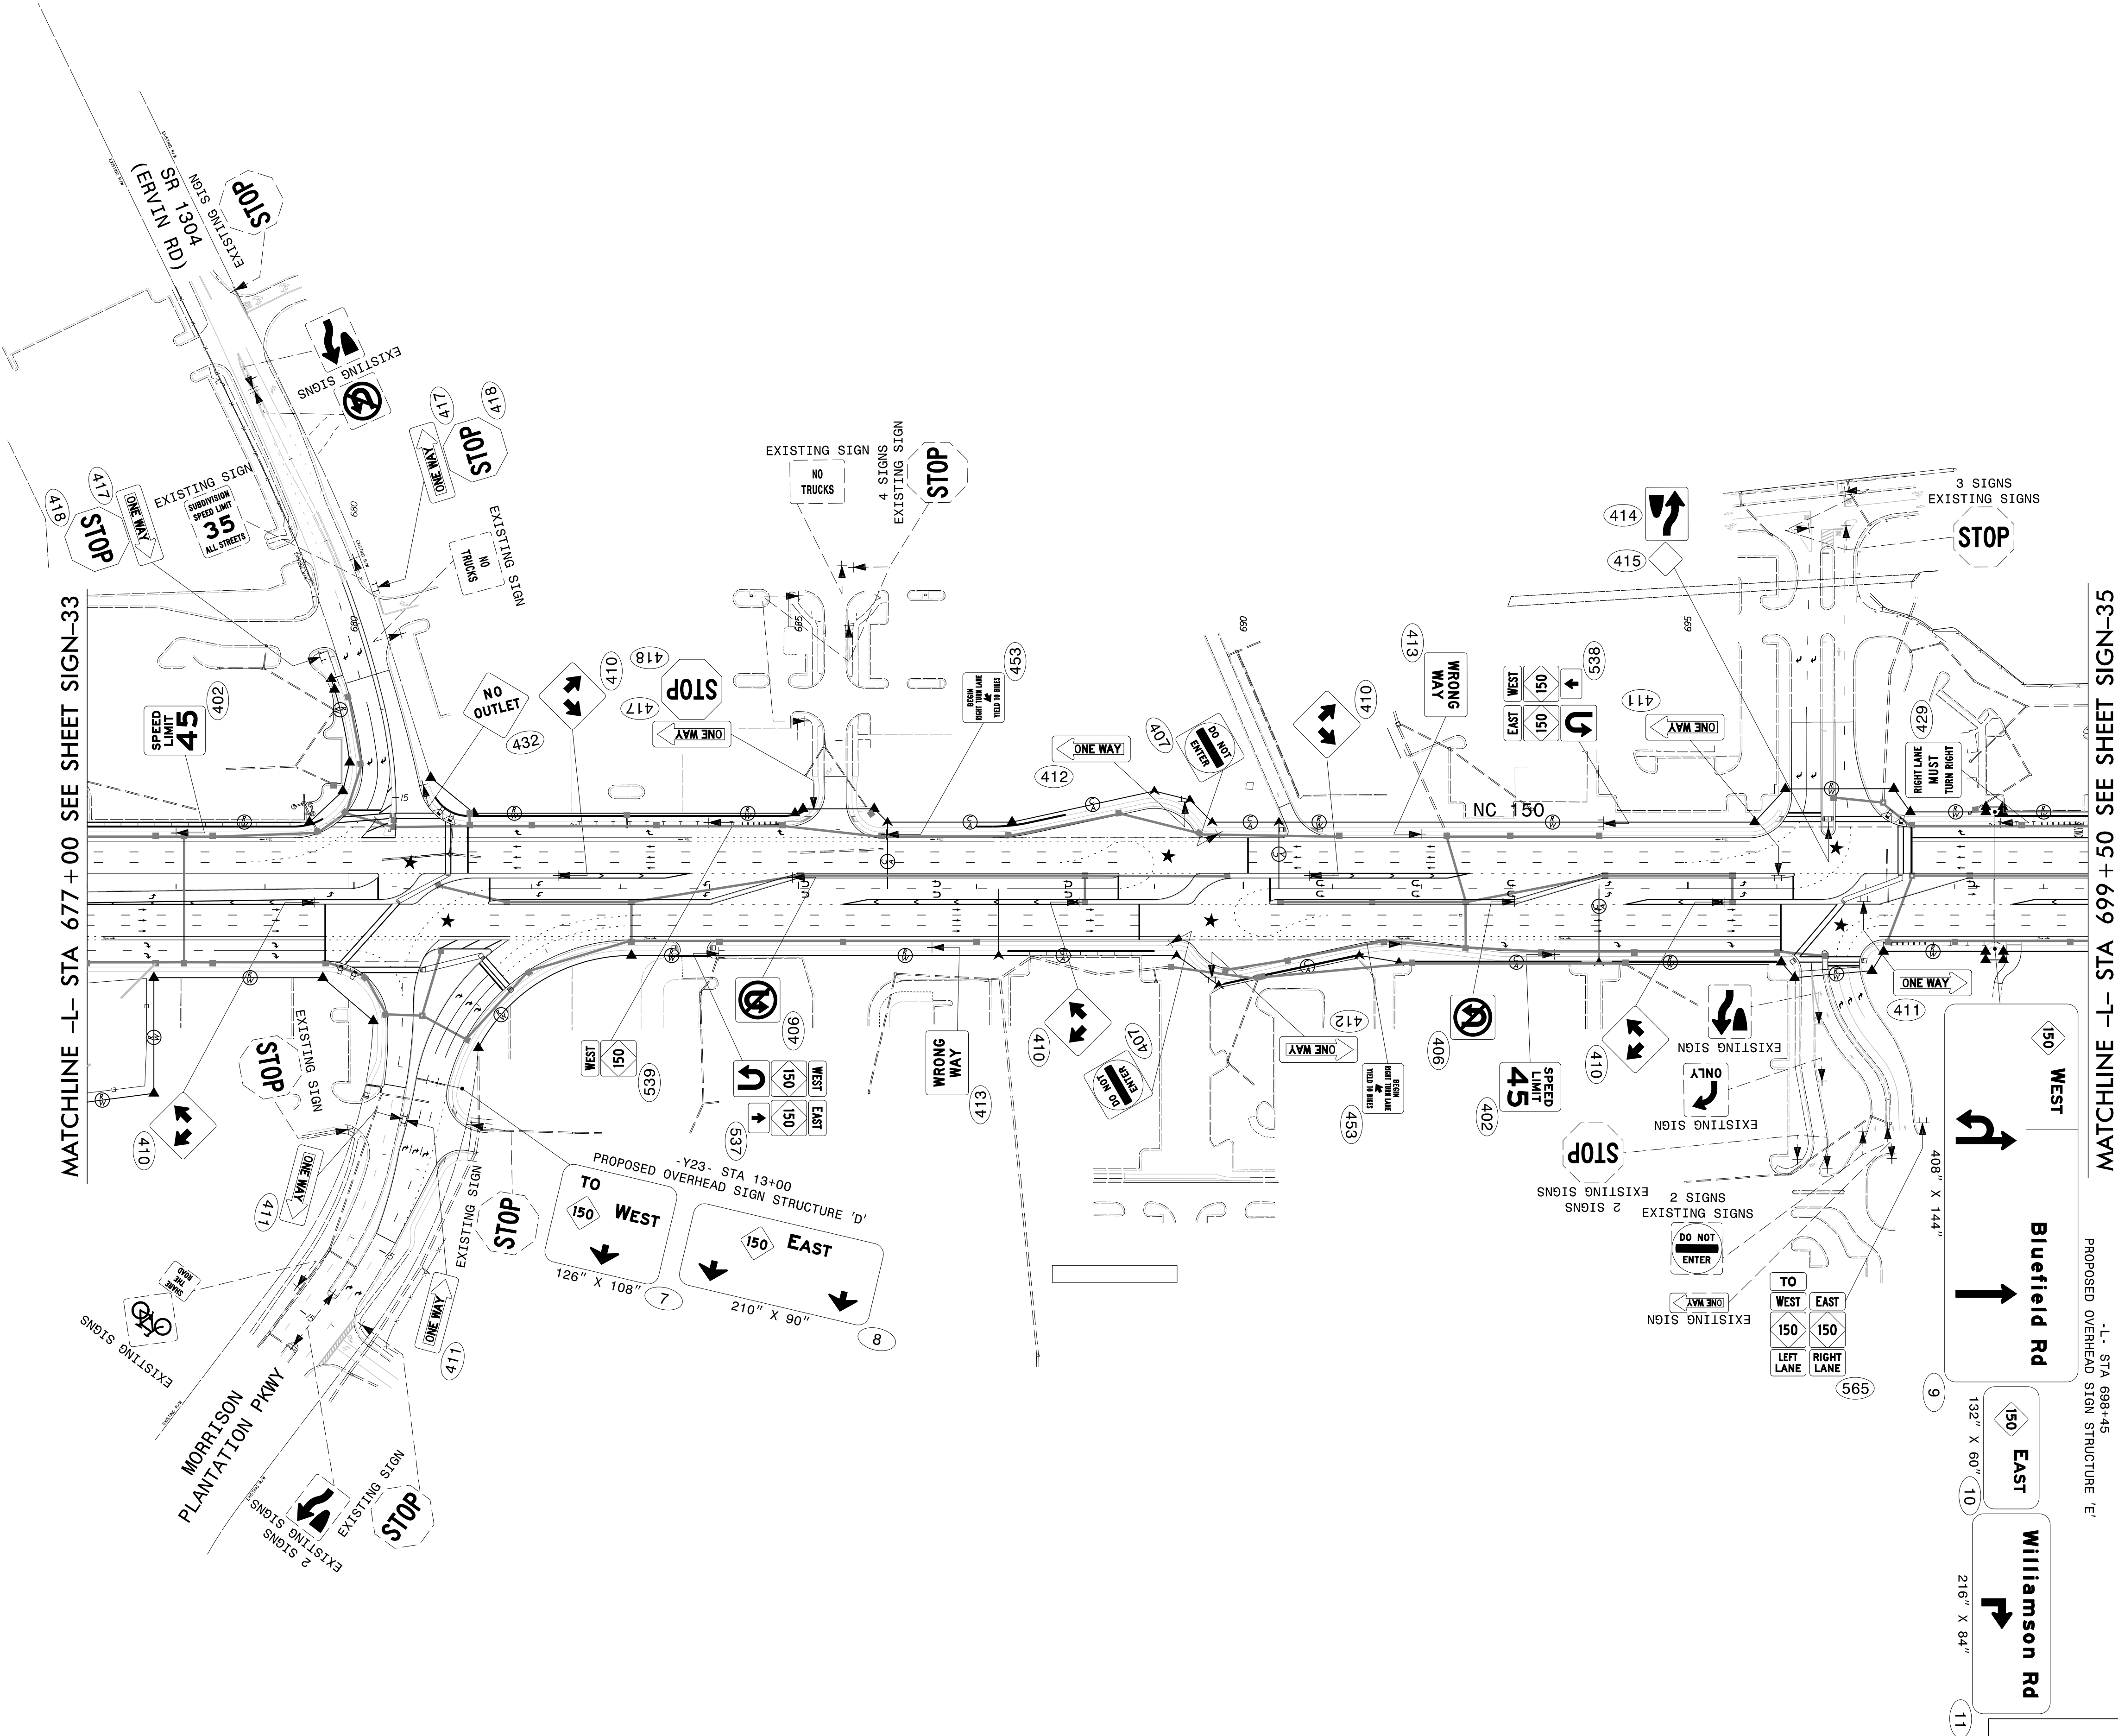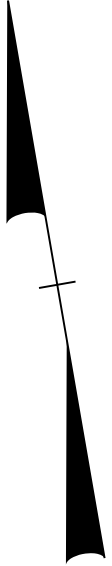

MATCHLINE -L- STA 677 + 00 SEE SHEET SIGN-33

MATCHLINE -L- STA 699 + 50 SEE SHEET SIGN-35

PROPOSED OVERHEAD SIGN STRUCTURE 'E'

PROPOSED SIGNING

NC 150

-L- STA 677+00 TO 699+50

\$\$\$\$\$SYTIME\$\$\$\$\$
\$\$\$\$\$DGN\$\$\$\$\$
\$\$\$\$\$USERNAME\$\$\$\$\$

TIP NO.
R-2307B & I-5717


SHEET NO.
SIGN-35

APPROVED: *Betsy L. Watson*
35E67B83AF8743F

DATE: 8/14/2024

SEAL

DOCUMENT NOT CONSIDERED FINAL
UNLESS ALL SIGNATURES COMPLETED

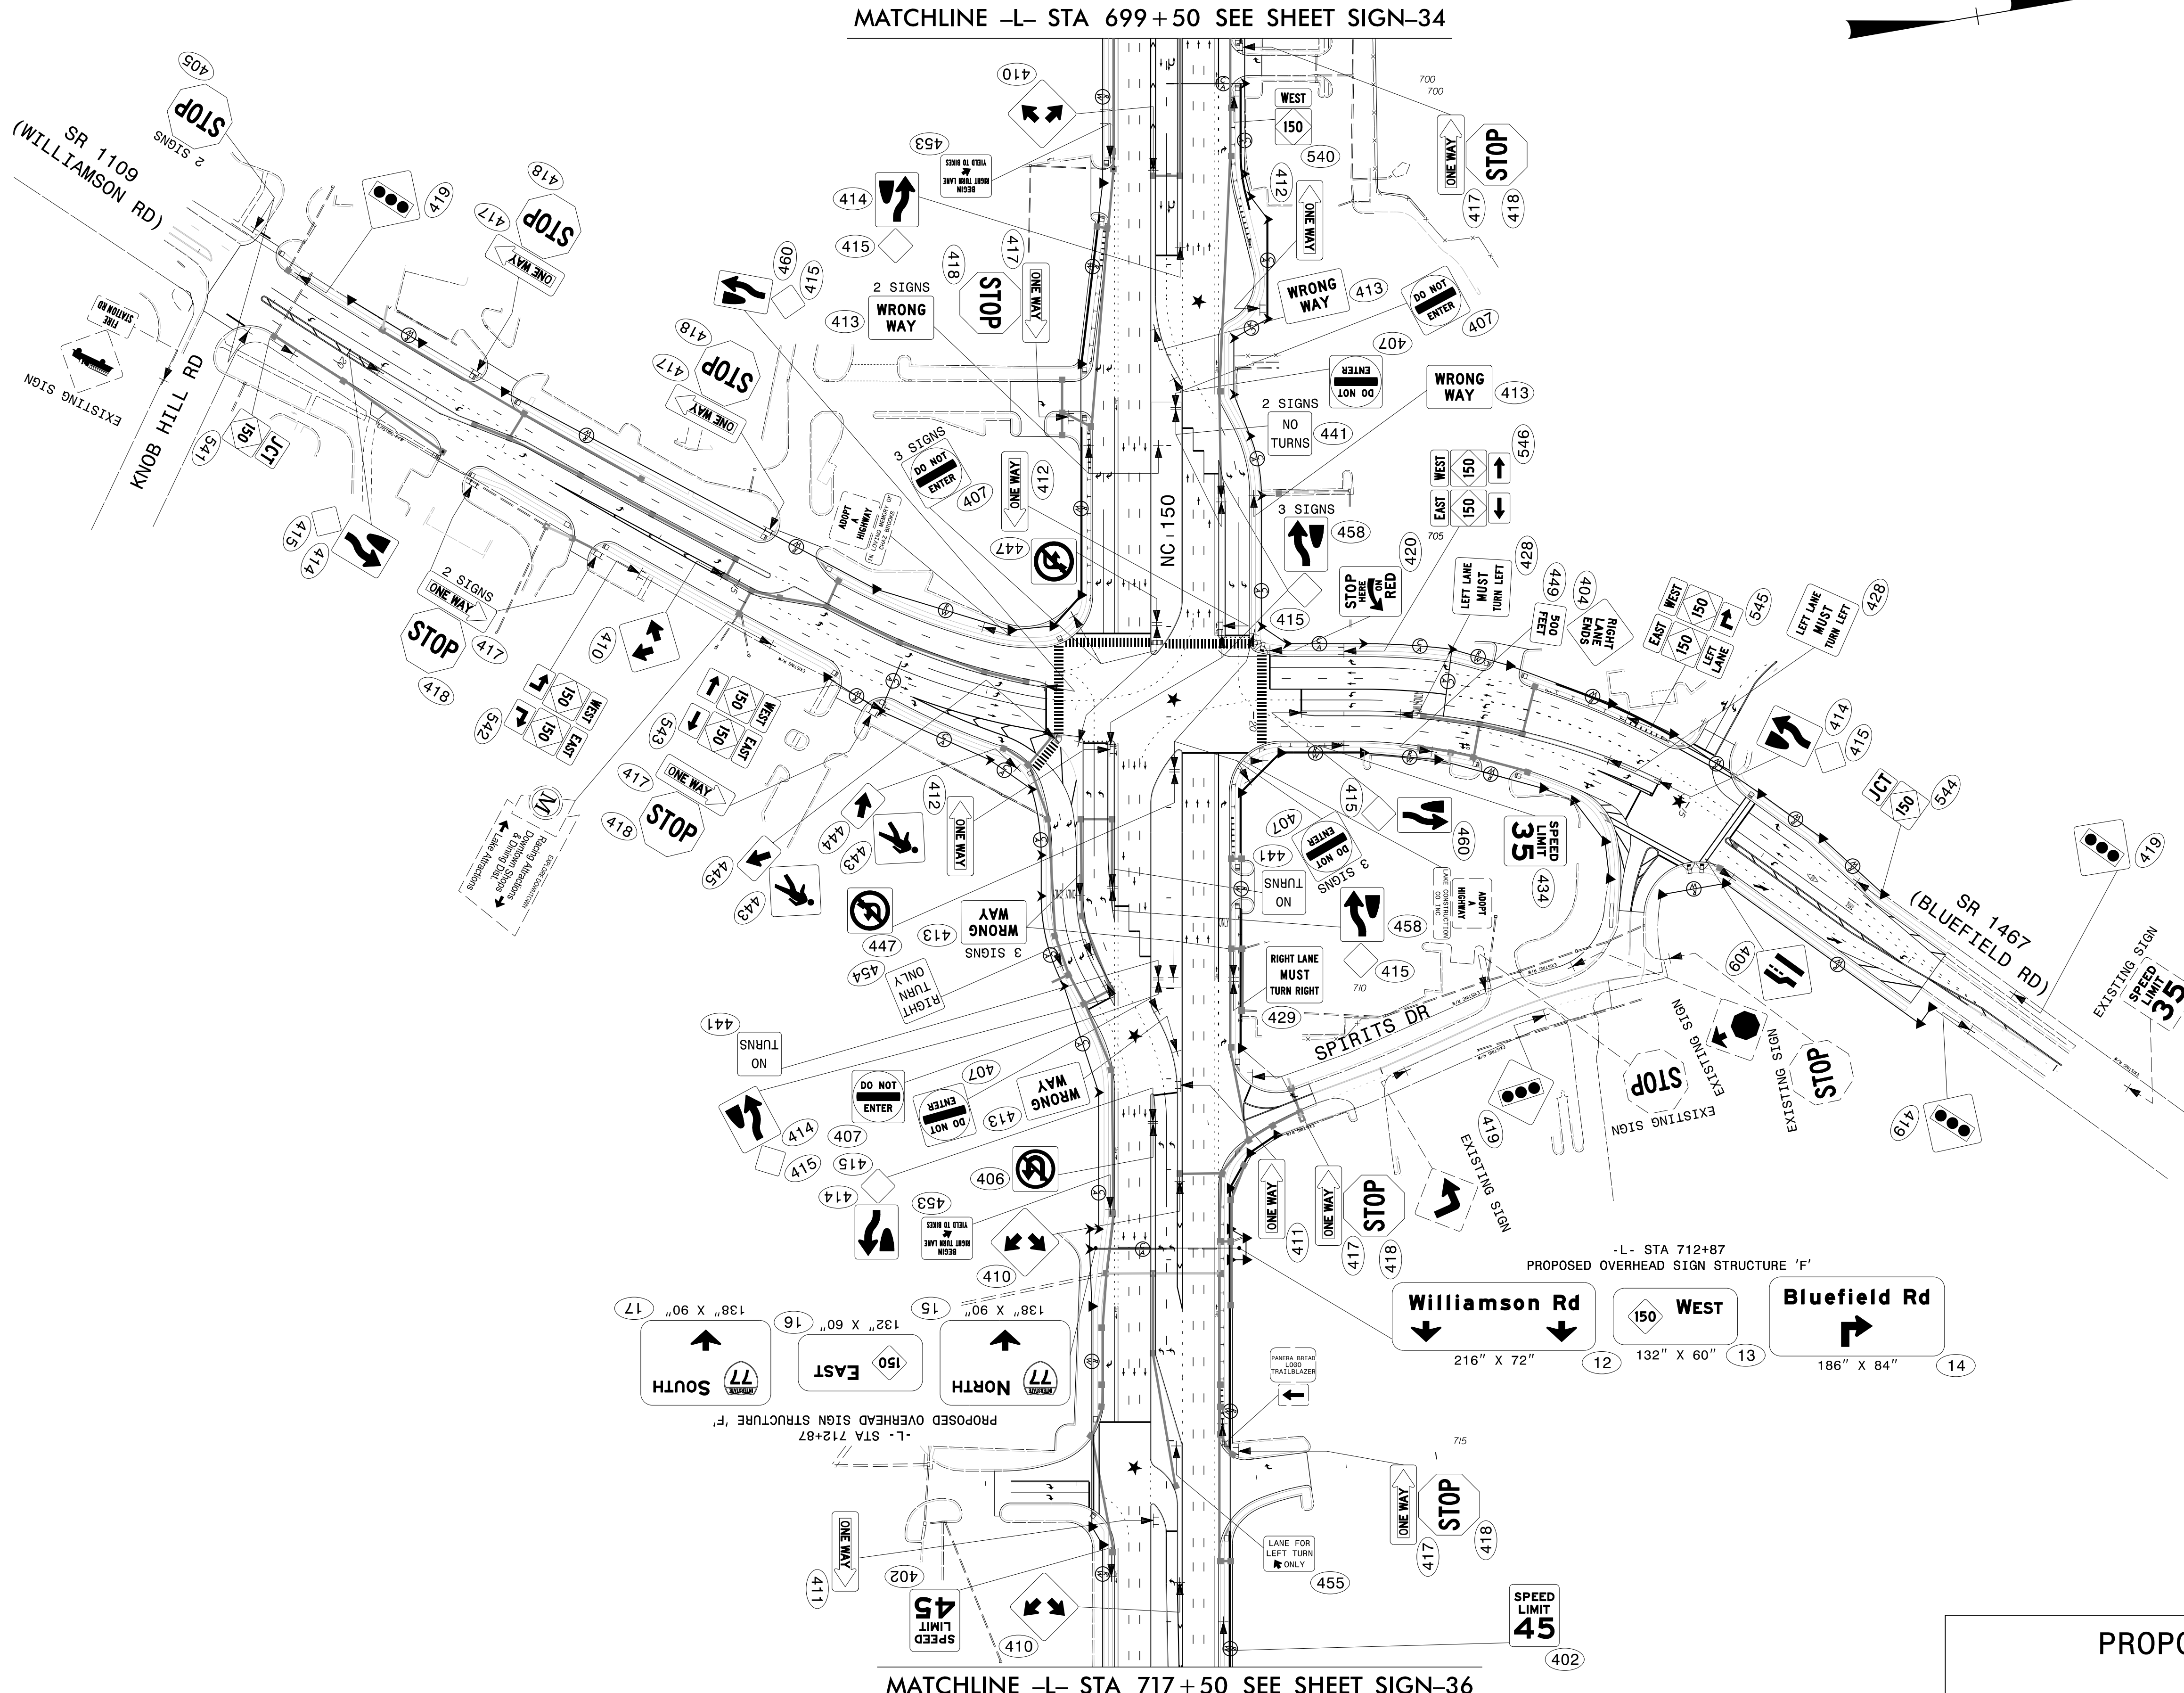

PROPOSED SIGNING
NC 150
-L- STA 699+50 TO 717+50

\$\$\$\$\$SYTIME\$\$\$\$\$
\$\$\$\$\$DDON\$\$\$\$\$
\$\$\$\$\$USERNAME\$\$\$\$\$

TIP NO.
R-2307B & I-5717

SHEET NO.
SIGN-36

APPROVED: *Betsy L. Watson*


DATE: 8/14/2024

SEAL

NORTH CAROLINA
PROFESSIONAL
ENGINEER
SEAL
29449
BETSY L. WATSON

DOCUMENT NOT CONSIDERED FINAL
UNLESS ALL SIGNATURES COMPLETED

Stantec

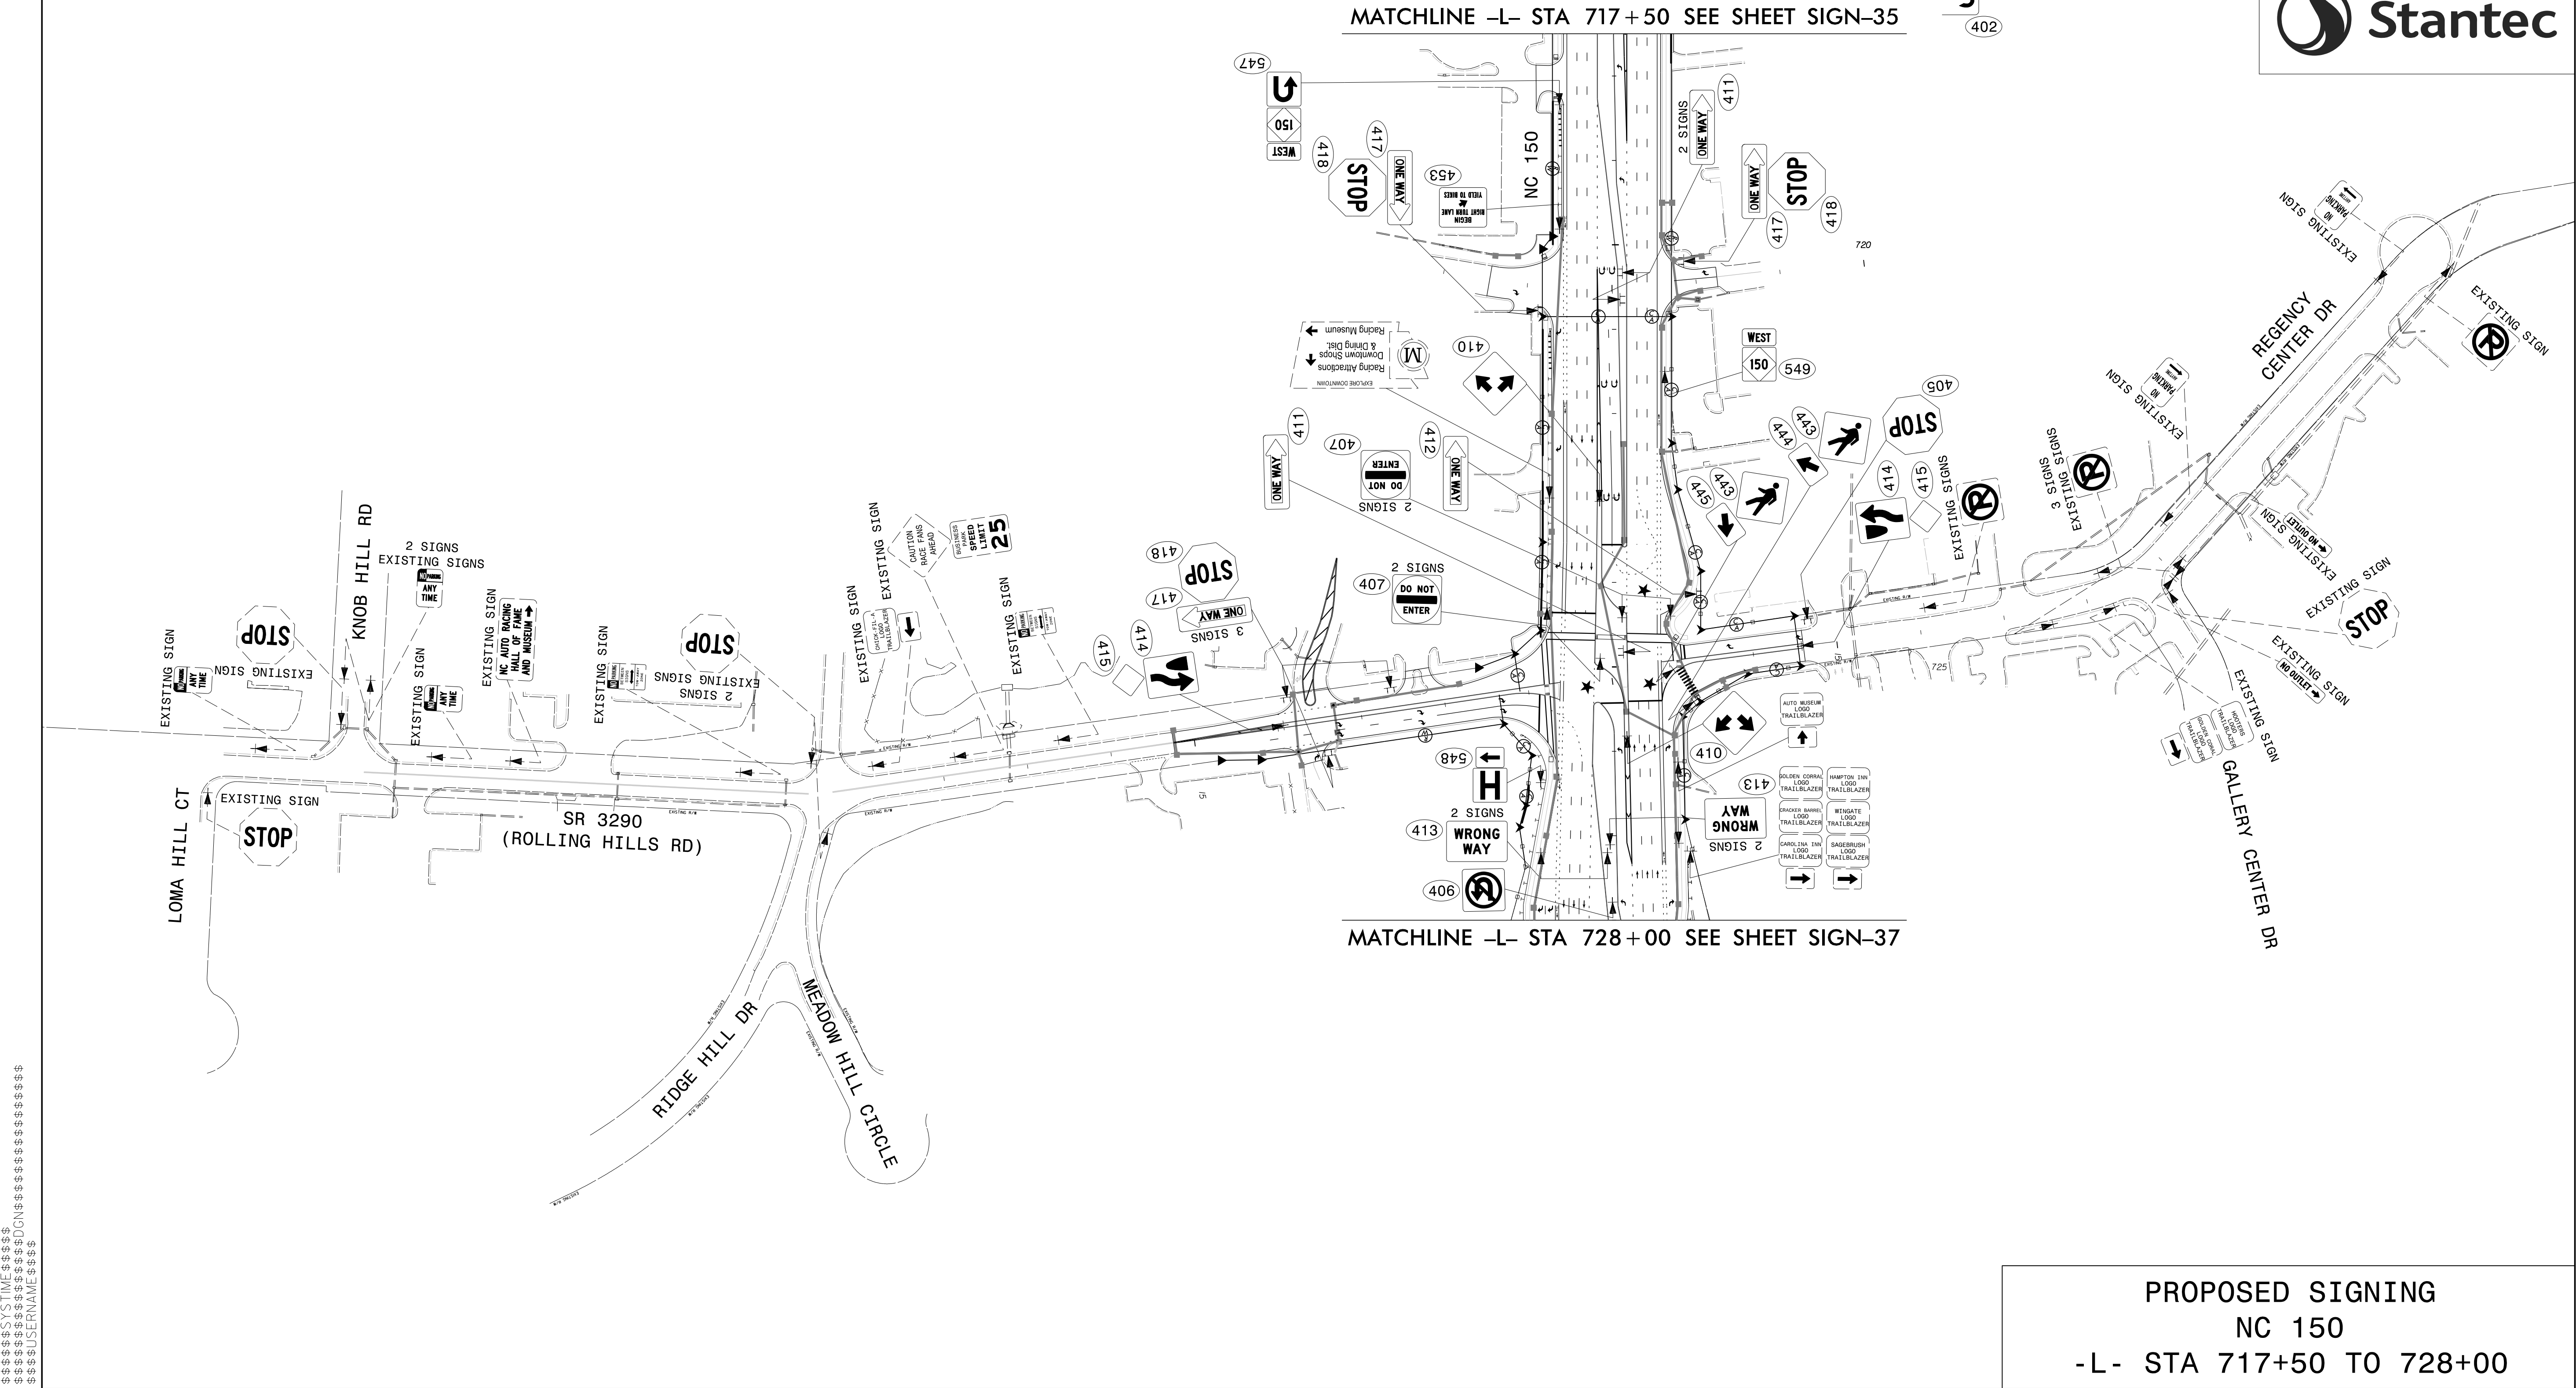

\$\$\$\$\$SYTIME\$\$\$\$\$
\$\$\$\$\$DDON\$\$\$\$\$
\$\$\$\$\$USERNAME\$\$\$\$\$

TIP NO.
R-2307B & I-5717

SHEET NO.
SIGN-37

APPROVED:
8/14/2024

SEAL

PROPOSED BY
Betsy L. Watson
35067B3AF8743F


DATE: 8/14/2024

SEAL

NORTH CAROLINA
PROFESSIONAL
ENGINEER
BETSY L. WATSON
29449

DOCUMENT NOT CONSIDERED FINAL
UNLESS ALL SIGNATURES COMPLETED

Stantec

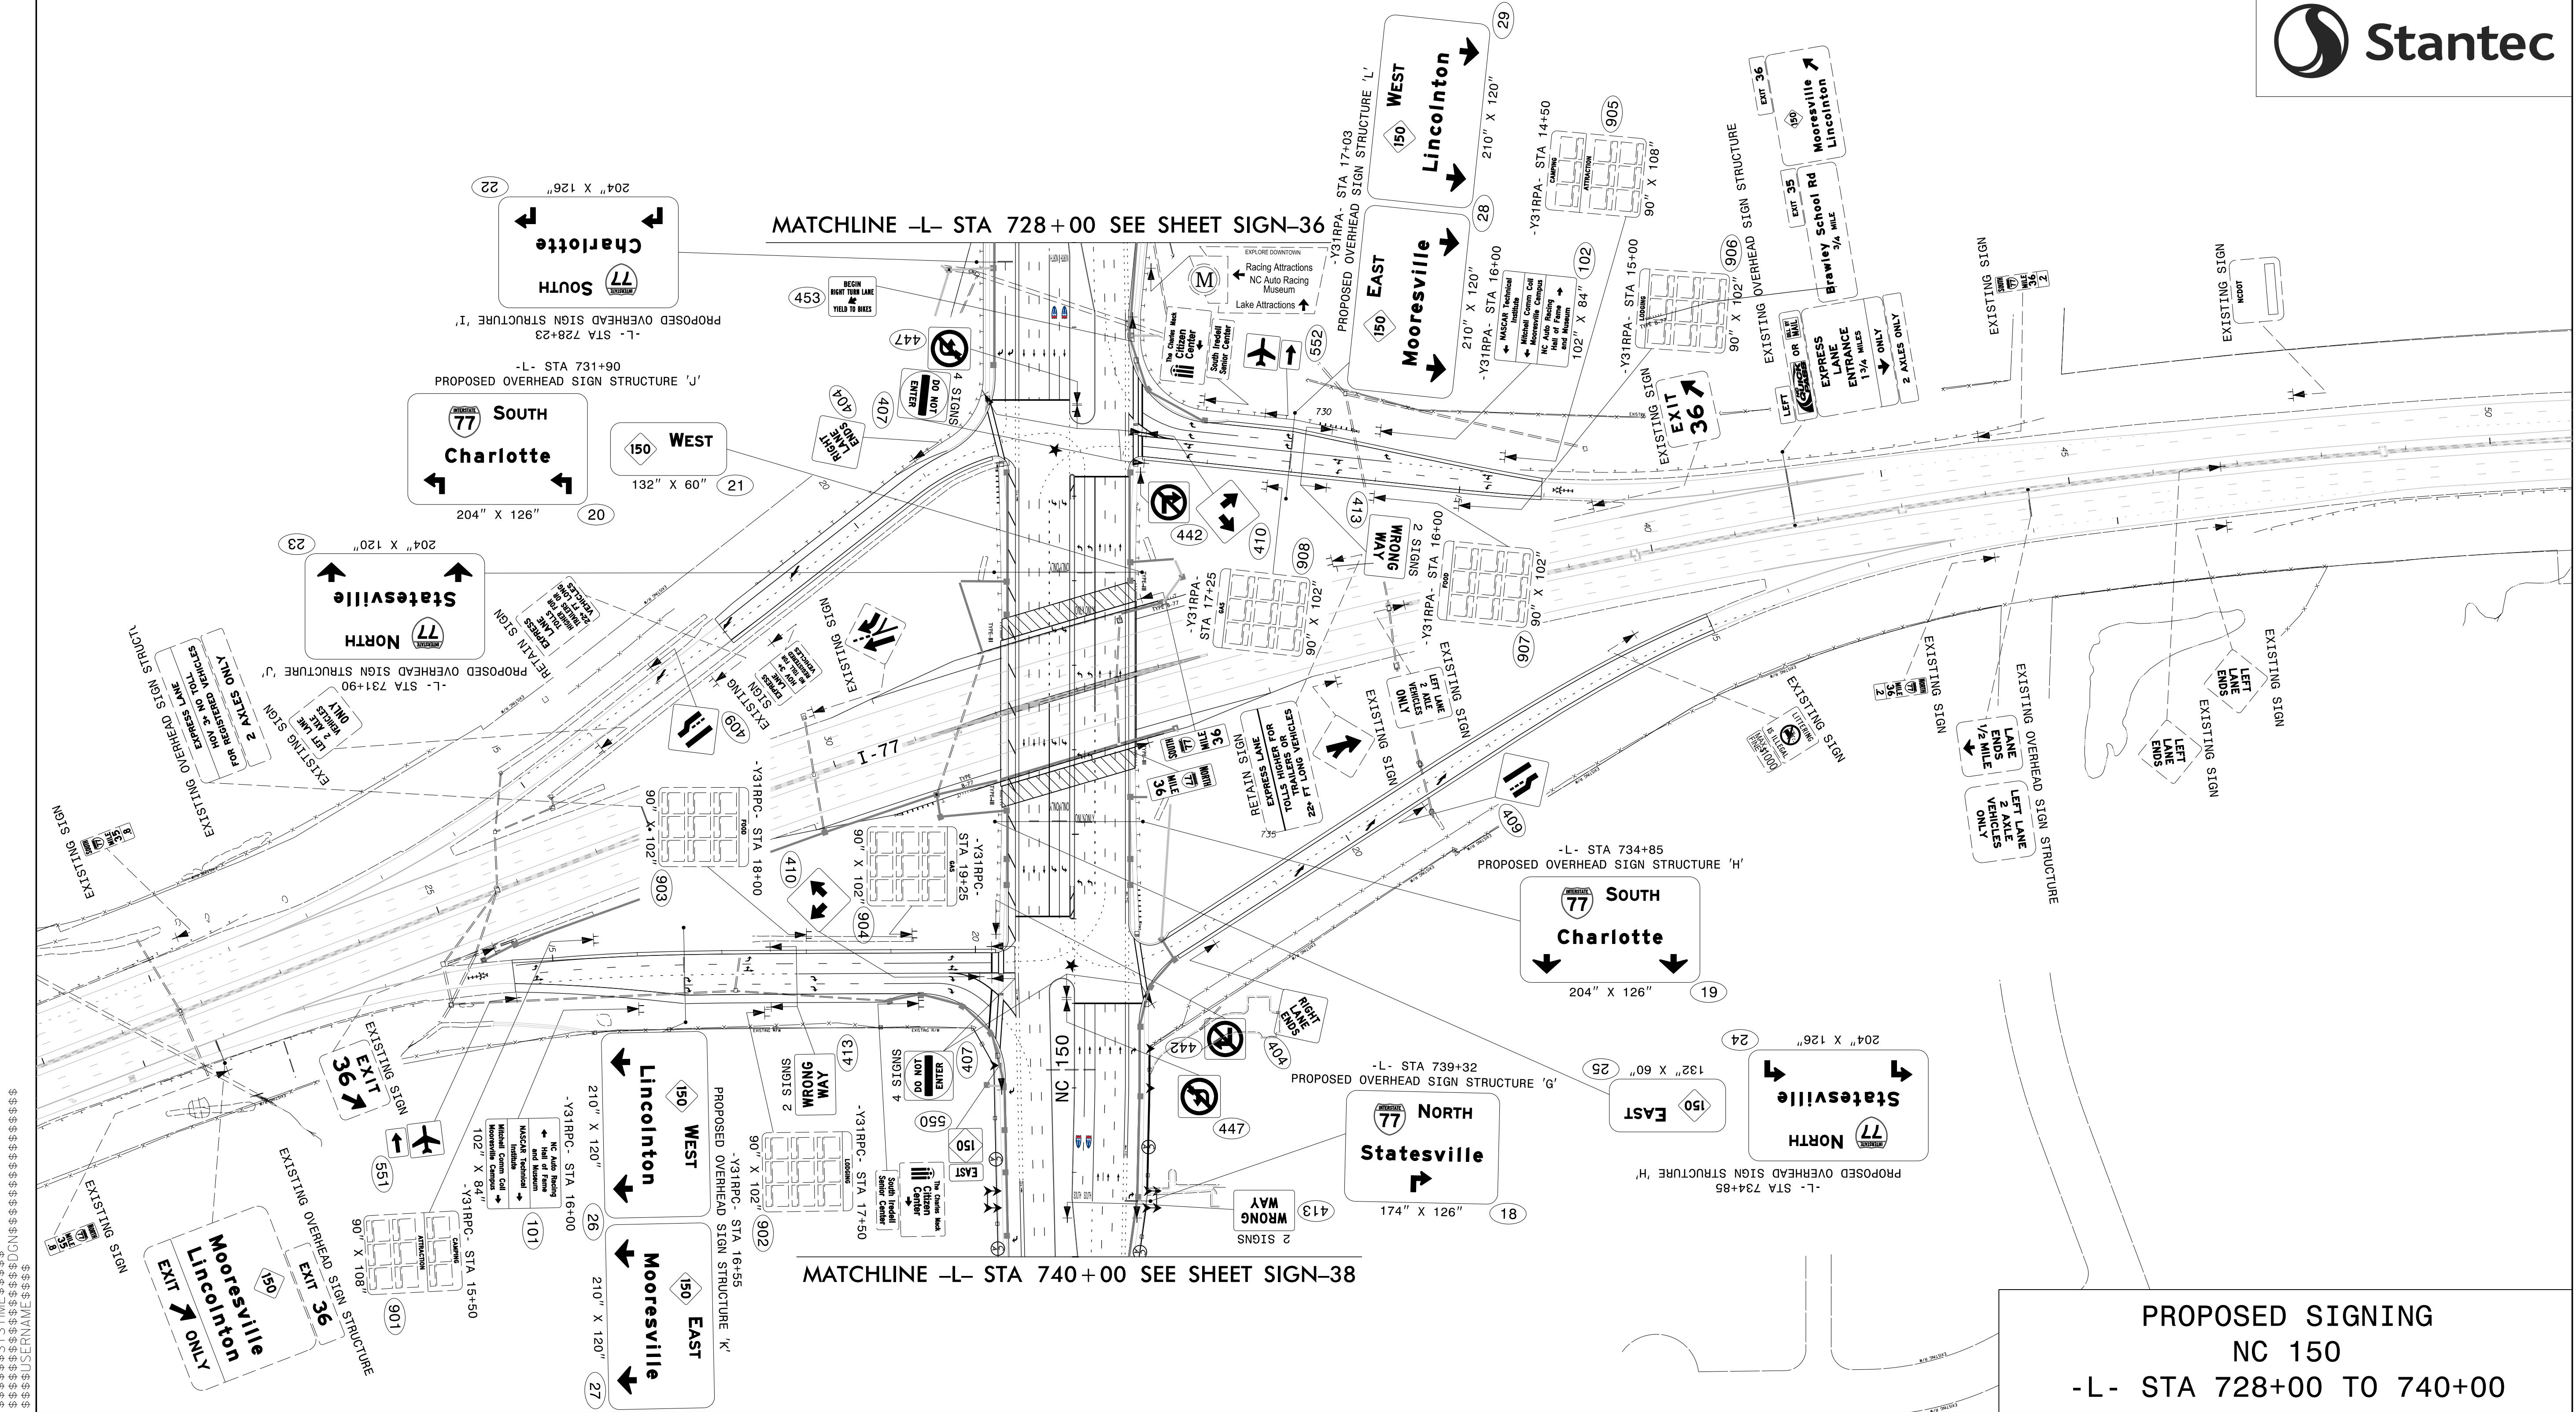

PROPOSED SIGNING
NC 150
-L- STA 728+00 TO 740+00

TIP NO.
R-2307B & I-5717

SHEET NO.
SIGN-38

APPROVED: *Betsy L. Watson*


DATE: 8/14/2024

SEAL


NORTH CAROLINA
PROFESSIONAL
ENGINEER
SEAL
29449
BETSY L. WATSON



DOCUMENT NOT CONSIDERED FINAL
UNLESS ALL SIGNATURES COMPLETED

Stantec

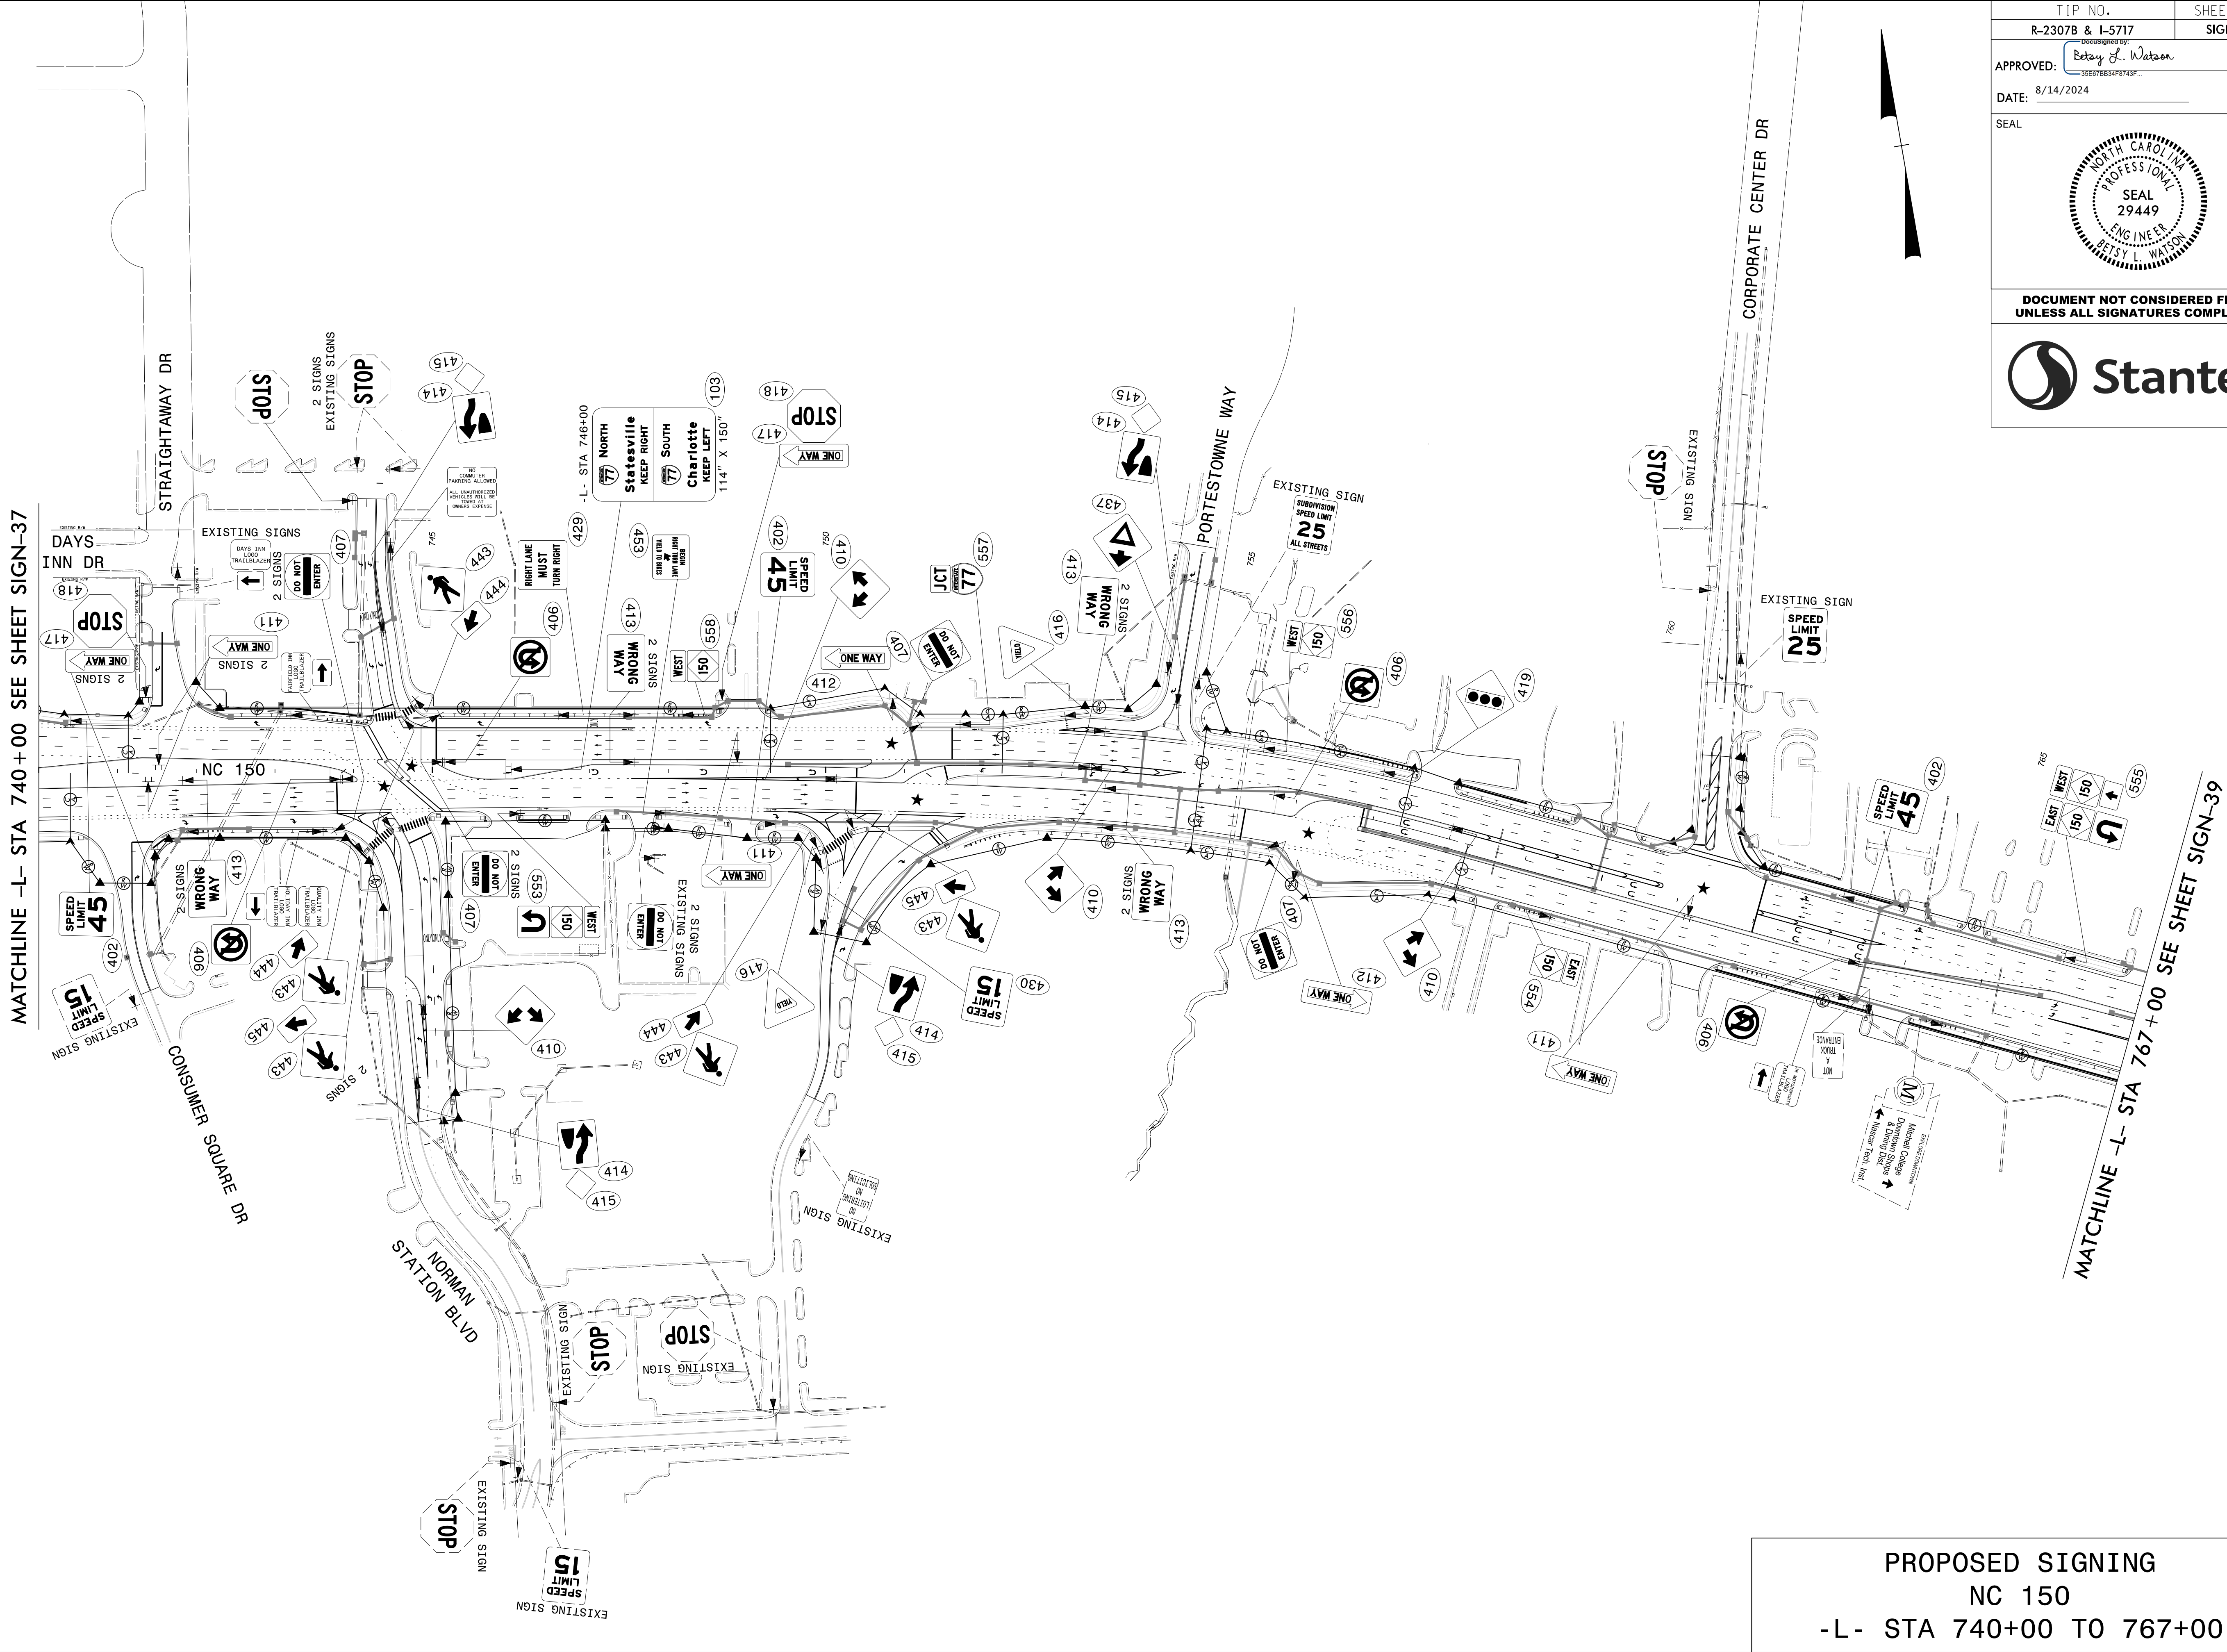

\$\$\$\$\$SYTIME\$\$\$\$\$
\$\$\$\$\$DDON\$\$\$\$\$
\$\$\$\$\$USERNAME\$\$\$\$\$

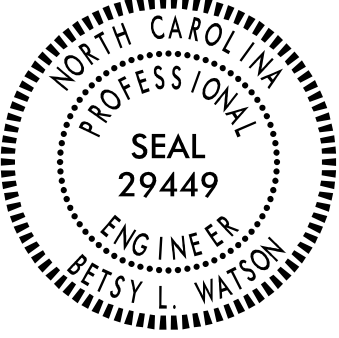
TIP NO. R-2307B & I-5717	SHEET NO. SIGN-40
APPROVED: <i>Betsy L. Watson</i> 35E67B83AF8743F	
DATE: 8/14/2024	
SEAL 	
DOCUMENT NOT CONSIDERED FINAL UNLESS ALL SIGNATURES COMPLETED	
	

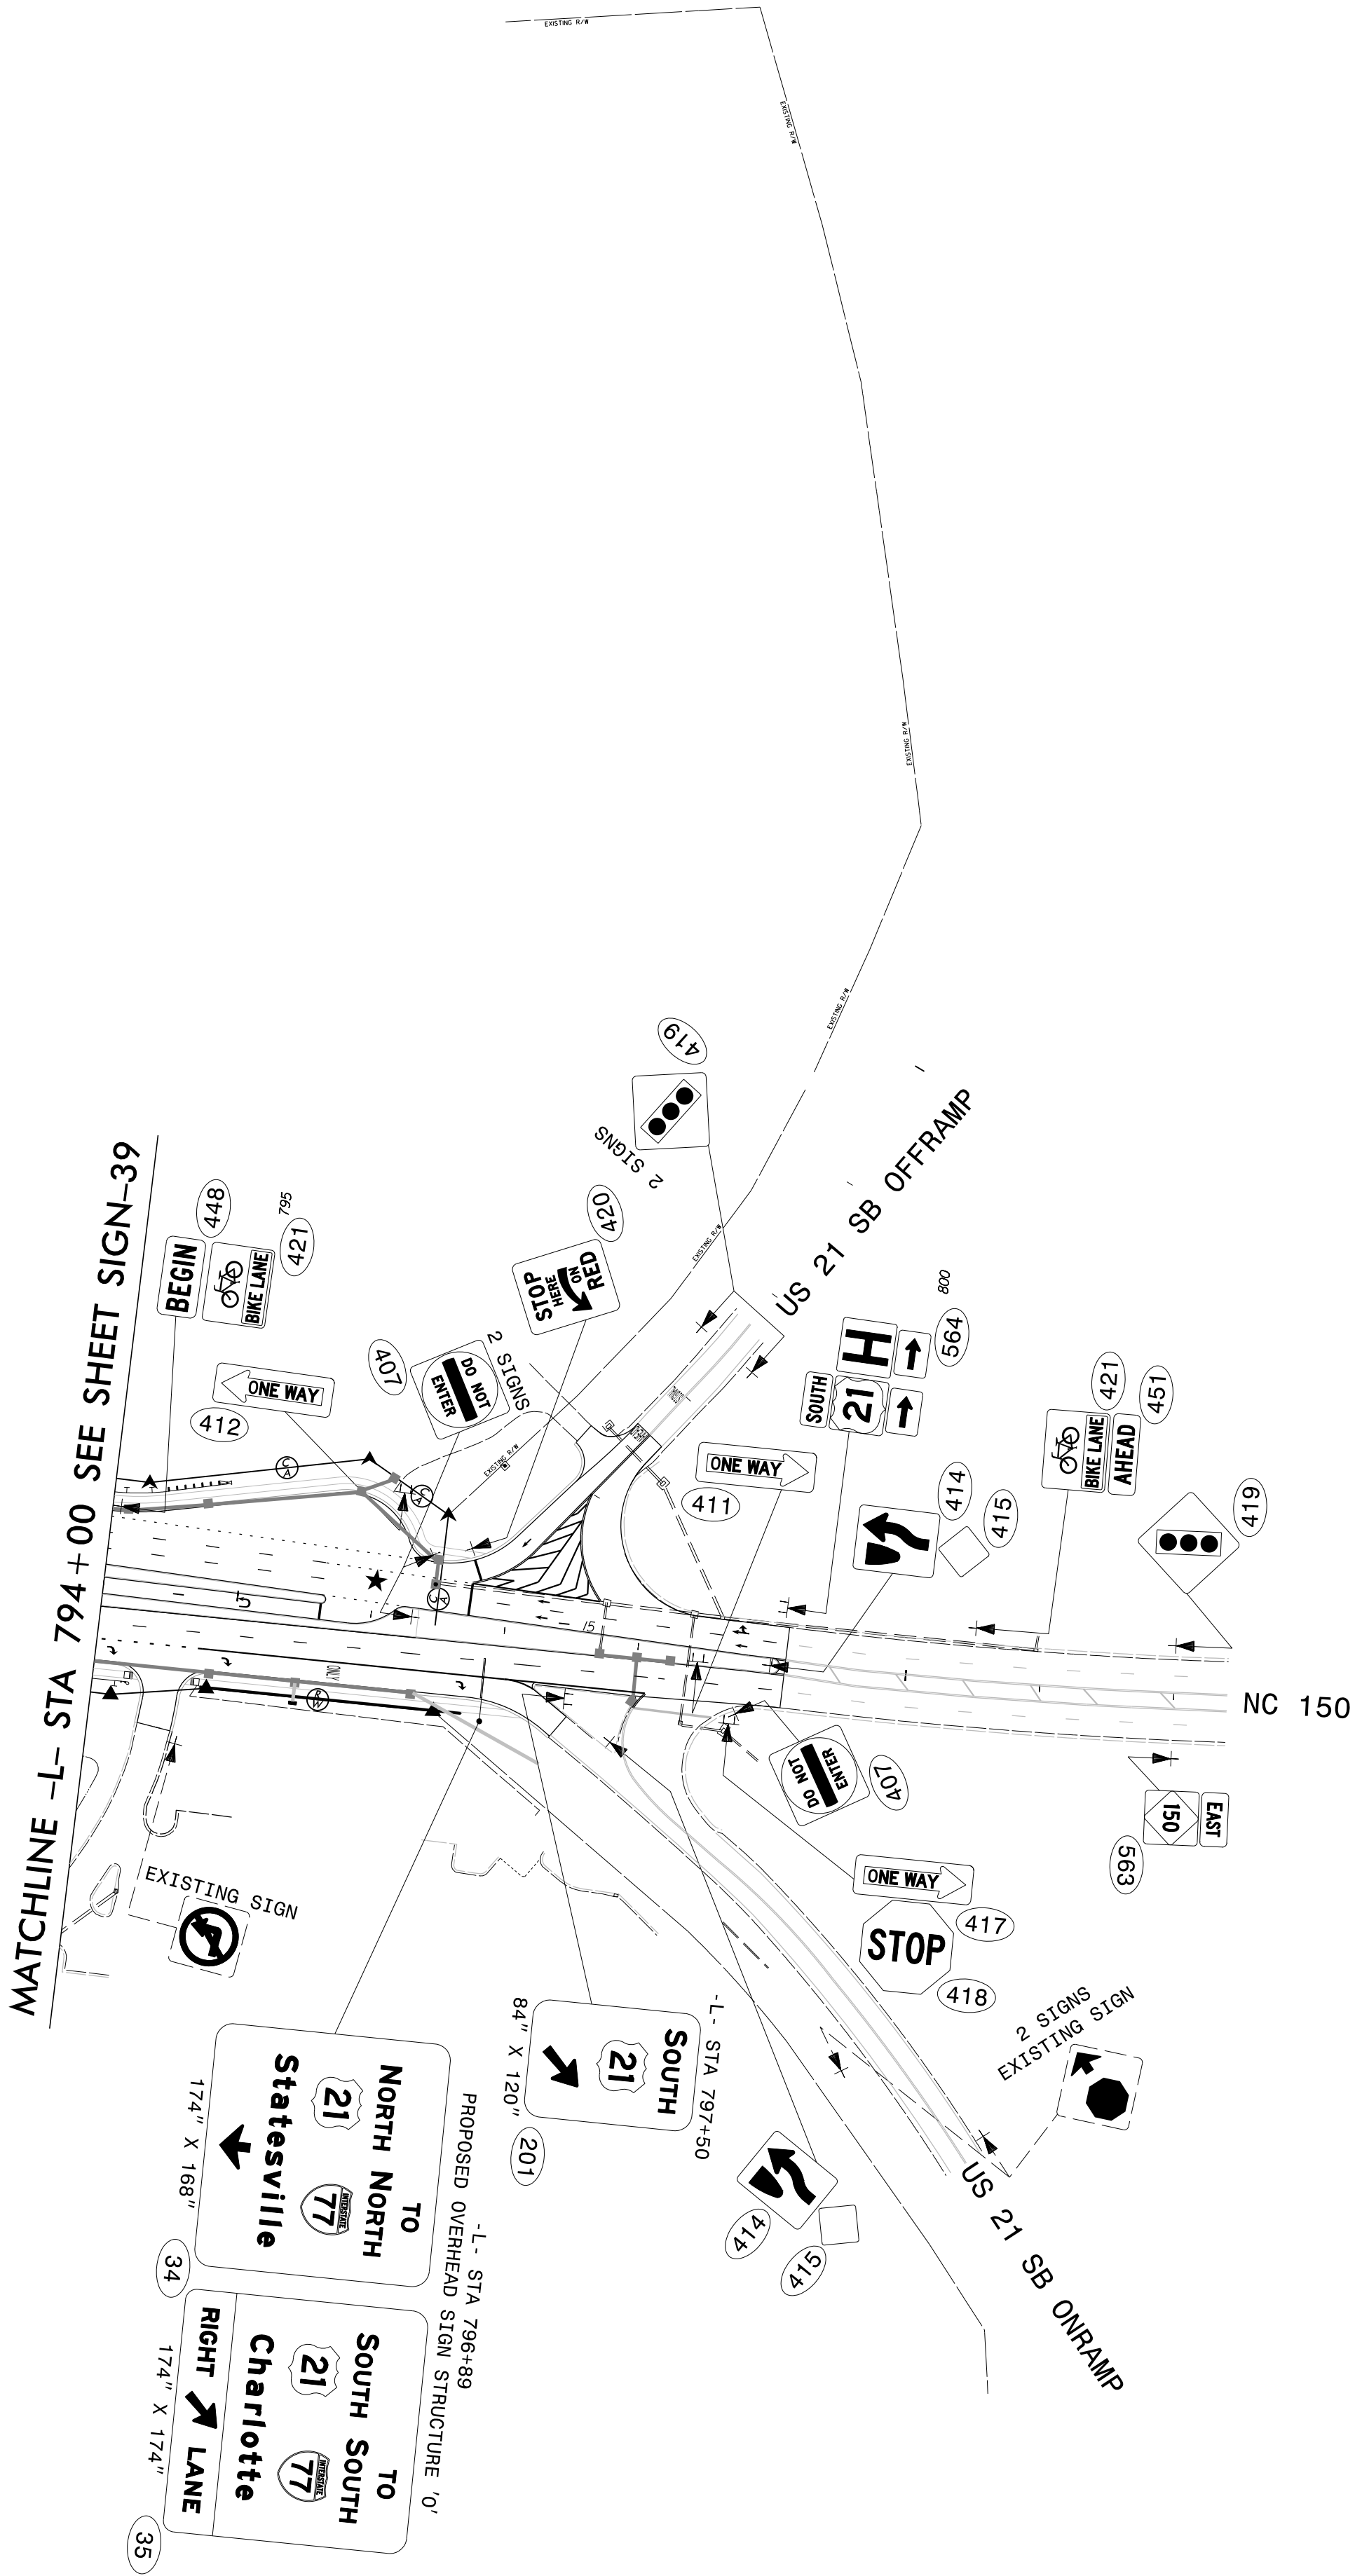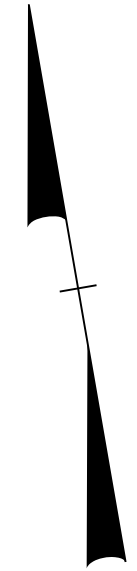

PROPOSED SIGNING
NC 150
-L- STA 794+00 TO 802+40

\$\$\$\$\$SYTIME\$\$\$\$\$
\$\$\$\$\$DDON\$\$\$\$\$
\$\$\$\$\$USERNAME\$\$\$\$\$

TIP NO.	SHEET NO.
R-2307B & I-5717	SIGN-41
APPROVED: Betsy L. Watson	
DATE: 8/14/2024	
SEAL	
Professional Engineer Seal for Betsy L. Watson, No. 29449, State of North Carolina.	
DOCUMENT NOT CONSIDERED FINAL UNLESS ALL SIGNATURES COMPLETED	
Stantec	

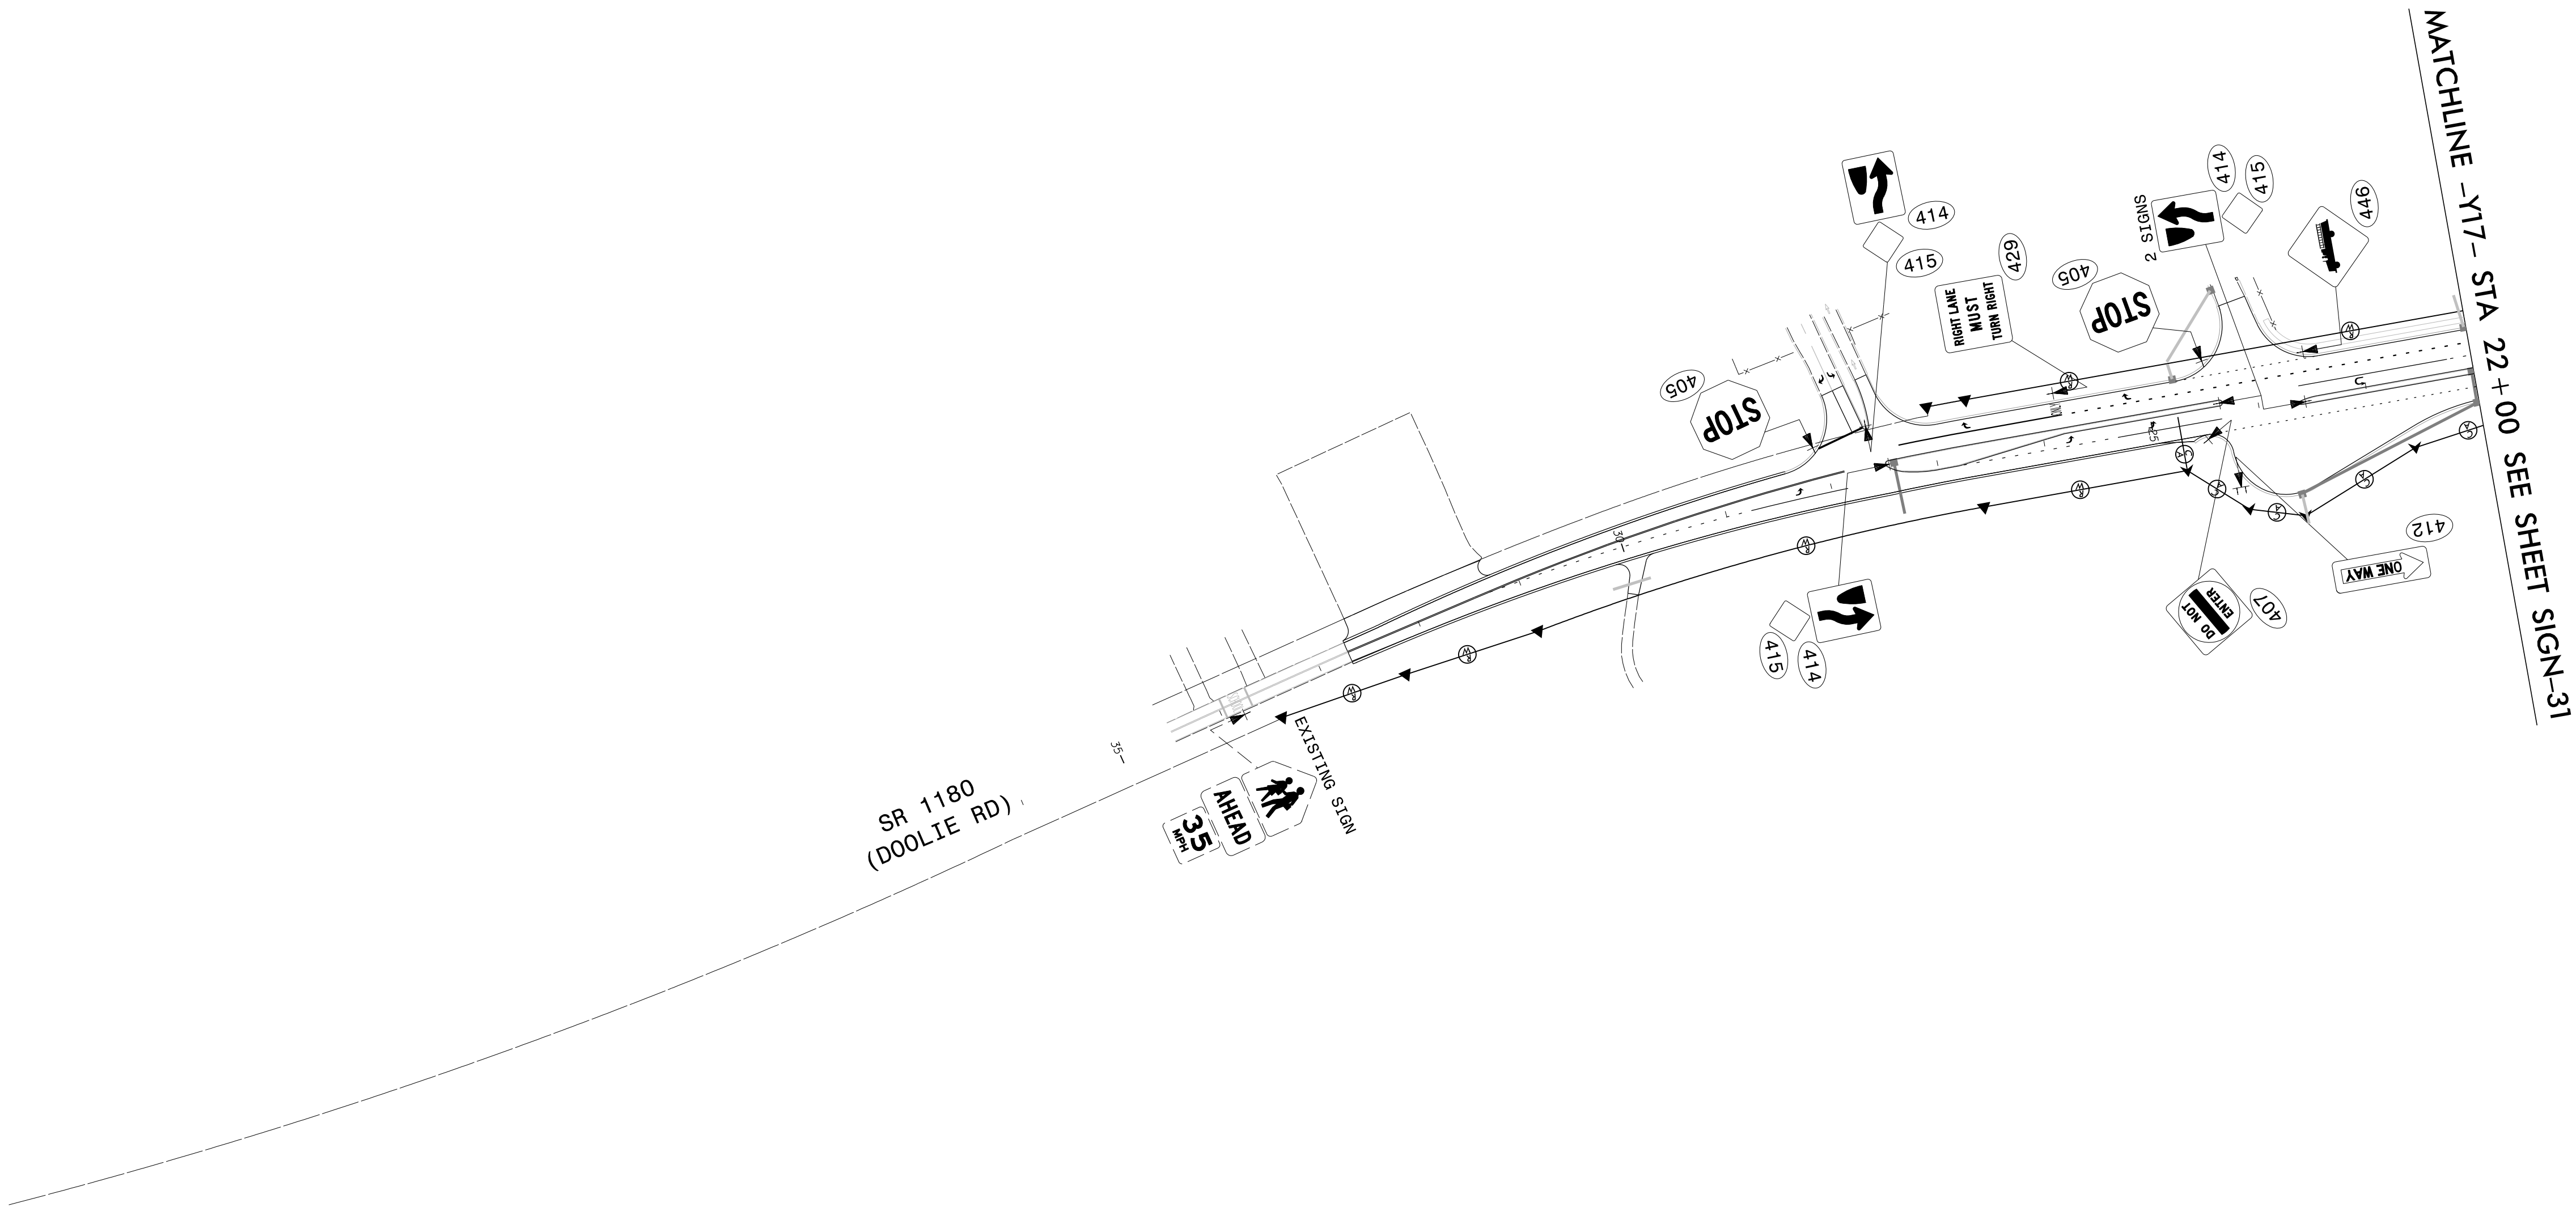

PROPOSED SIGNING
NC 150
-Y17- STA 22+00 TO 34+50

\$\$\$\$\$SYTIME\$\$\$\$\$
\$\$\$\$\$DGN\$\$\$\$\$
\$\$\$\$\$USERNAME\$\$\$\$\$