


### UTILITIES BY OTHERS

ALL PROPOSED UTILITY WORK SHOWN ON THIS SHEET WILL BE DONE BY OTHERS. NO PAYMENT WILL BE MADE TO THE CONTRACTOR FOR PROPOSED UTILITY WORK SHOWN ON THIS SHEET.

<b>TGS ENGINEERS</b> 706 HILLSBOROUGH ST. SUITE 200 RALEIGH, NC 27603 PH (919) 773-8887 CORP. LICENSE NO.: C-0275
---

**NOTE:**

1. ALL EXISTING OVERHEAD POWER ROUTING/CONNECTIVITY PROVIDED BY DUKE ENERGY AND GOOGLE EARTH. ALL EXISTING DUKE ENERGY POWER IN CONFLICT WILL BE WRECKED OUT
2. ALL EXISTING UNDERGROUND TELECOMMUNICATIONS AND POWER IN CONFLICT WITH THE PROJECT WILL BE ABANDONED IN PLACE

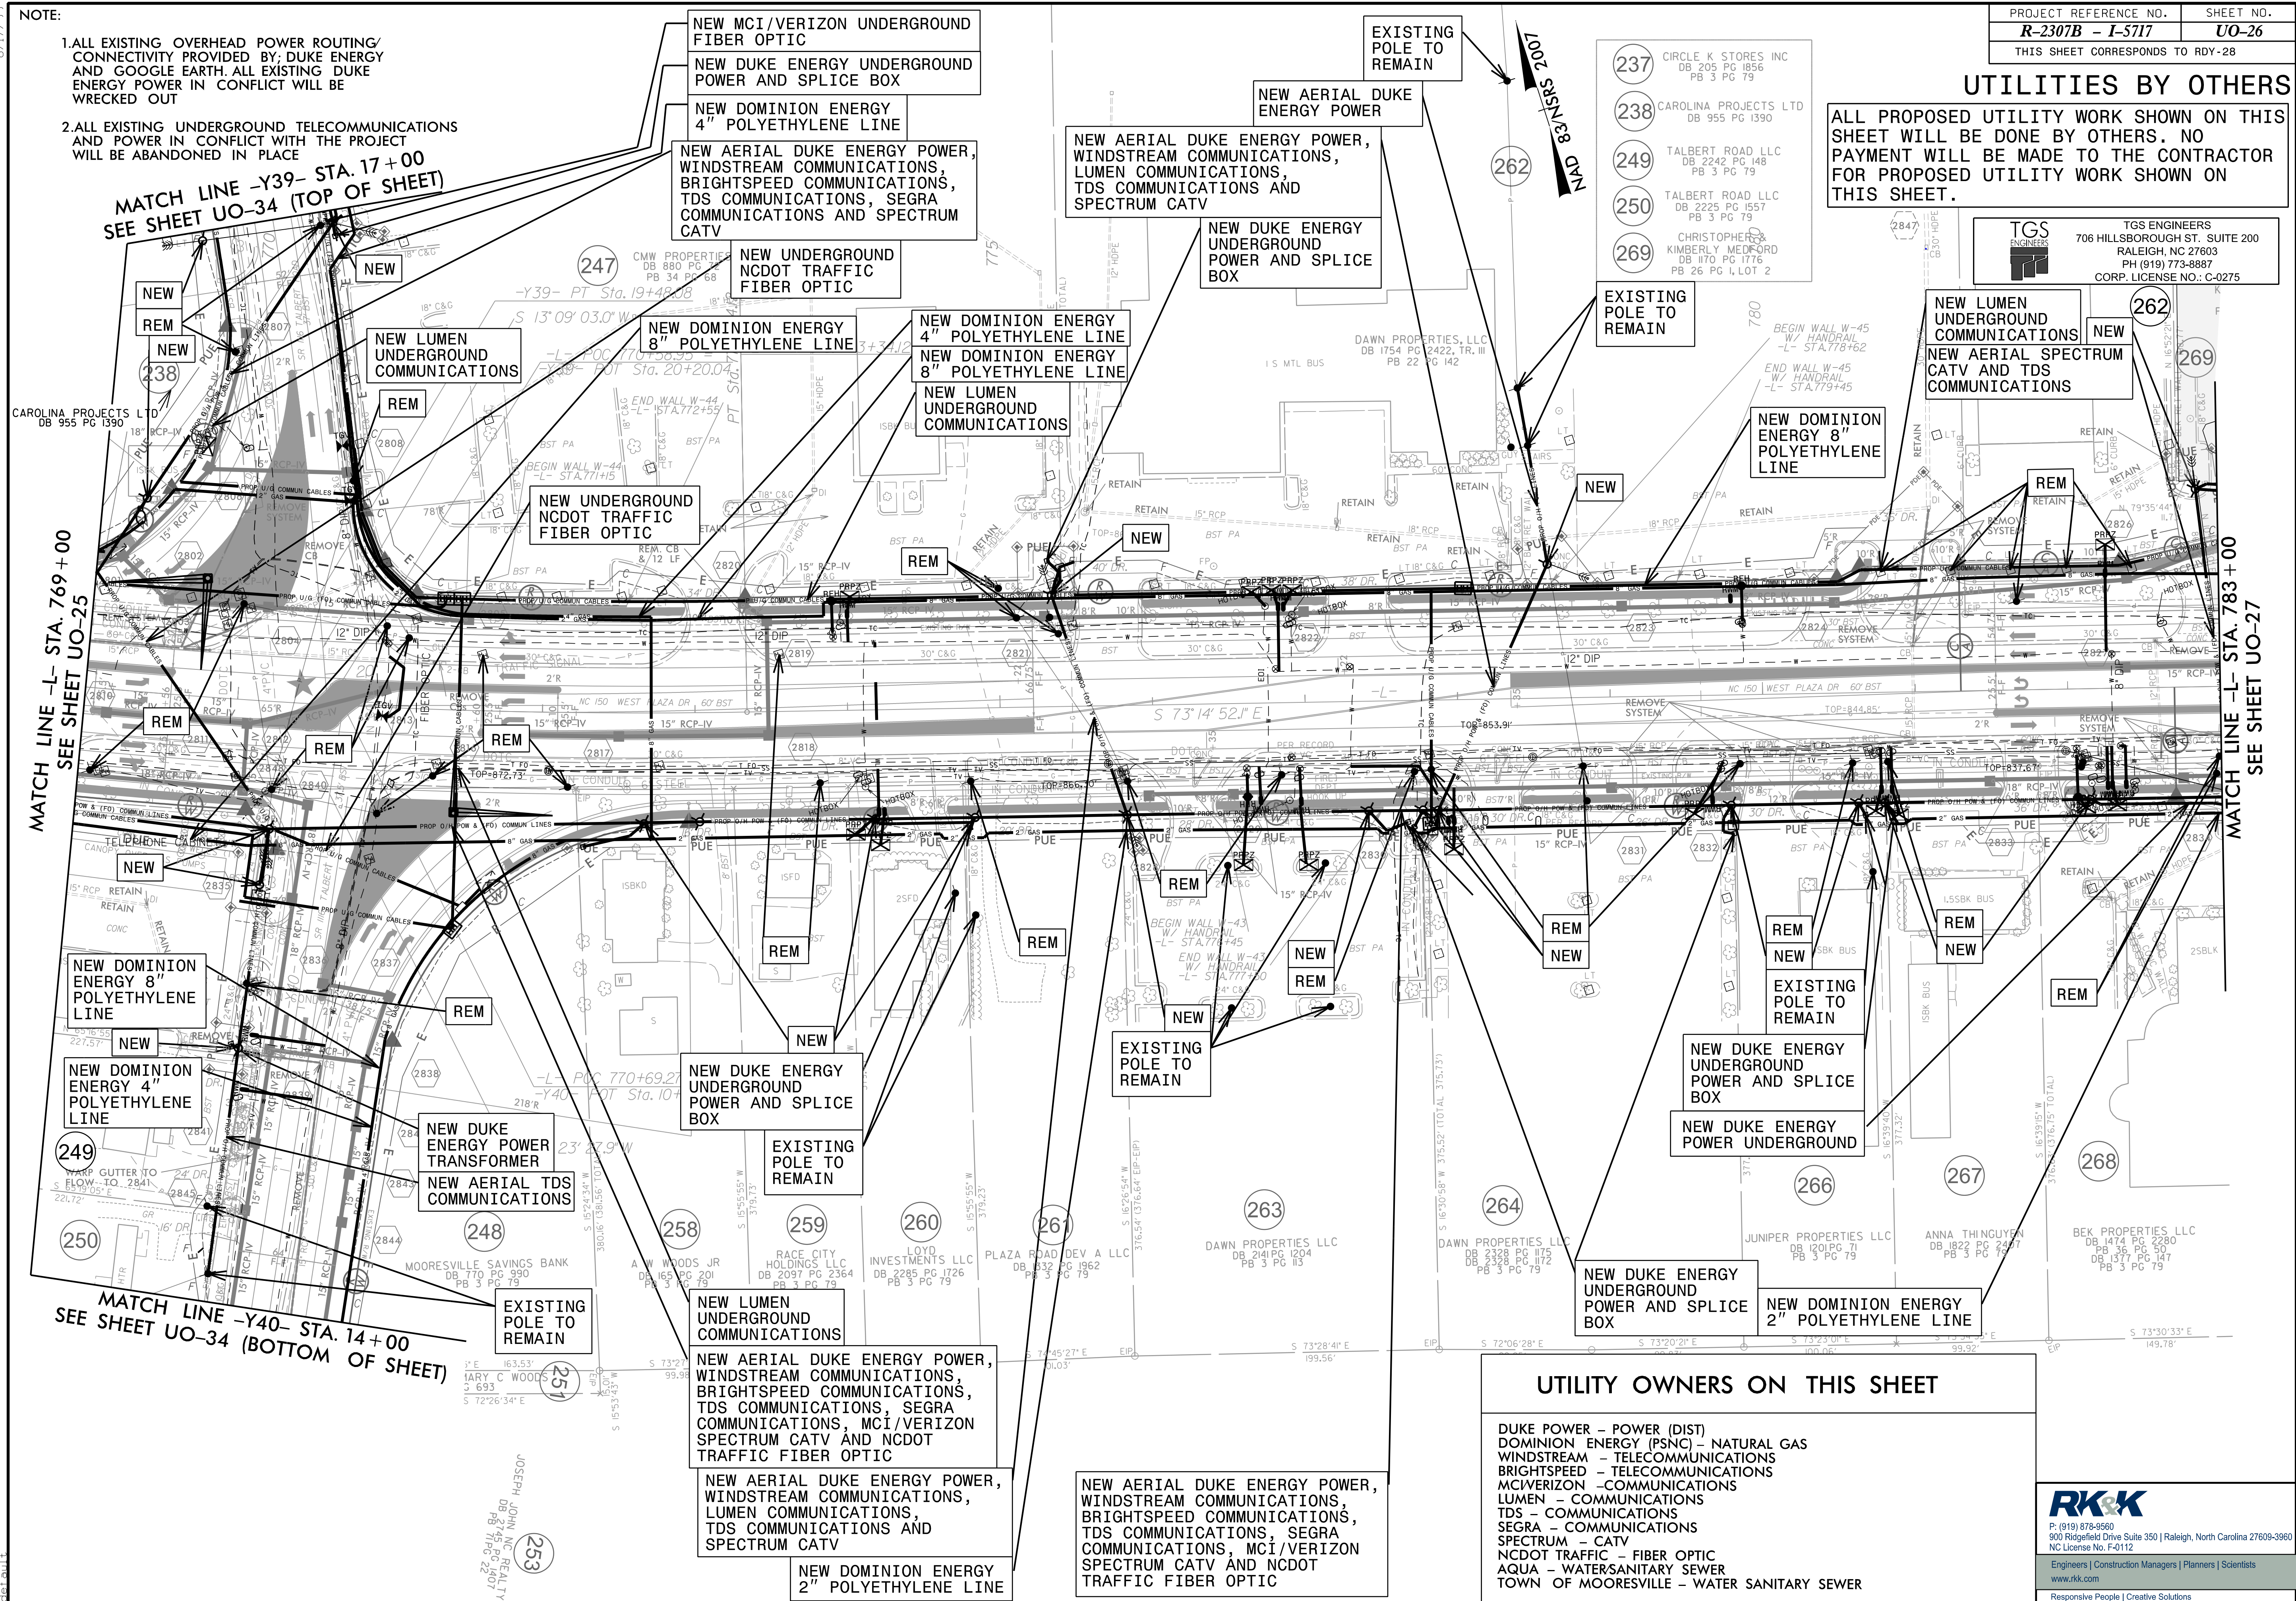

### UTILITY OWNERS ON THIS SHEET

- DUKE POWER - POWER (DIST)
- DOMINION ENERGY (PSNC) - NATURAL GAS
- WINDSTREAM - TELECOMMUNICATIONS
- BRIGHTSPEED - TELECOMMUNICATIONS
- MCIVERIZON - COMMUNICATIONS
- LUMEN - COMMUNICATIONS
- TDS - COMMUNICATIONS
- SEGRA - COMMUNICATIONS
- SPECTRUM - CATV
- NCDOT TRAFFIC - FIBER OPTIC
- AQUA - WATER/SANITARY SEWER
- TOWN OF MOORESVILLE - WATER SANITARY SEWER




<b>RK&amp;K</b> P: (919) 878-9560 900 Ridgefield Drive Suite 350   Raleigh, North Carolina 27609-3960 NC License No. F-4112 Engineers   Construction Managers   Planners   Scientists www.rk.com Responsive People   Creative Solutions
---

8/17/99  
 8/22/2024  
 C:\cadd\Projects\2016\16215\UO\SAV\A01-R-2307B-R-2307B\Utilities\Engineering\UB0\Pro\UO-26-U026.psd.dgn  
 JOSEPH JOHN NC REALTY DB 745 PG 1407 PB 3 PG 79  
 JOSEPH JOHN NC REALTY DB 745 PG 1407 PB 3 PG 79

### UTILITIES BY OTHERS

ALL PROPOSED UTILITY WORK SHOWN ON THIS SHEET WILL BE DONE BY OTHERS. NO PAYMENT WILL BE MADE TO THE CONTRACTOR FOR PROPOSED UTILITY WORK SHOWN ON THIS SHEET.

	TGS ENGINEERS
	706 HILLSBOROUGH ST. SUITE 200
	RALEIGH, NC 27603
	PH (919) 773-8887
CORP. LICENSE NO.: C-0275	

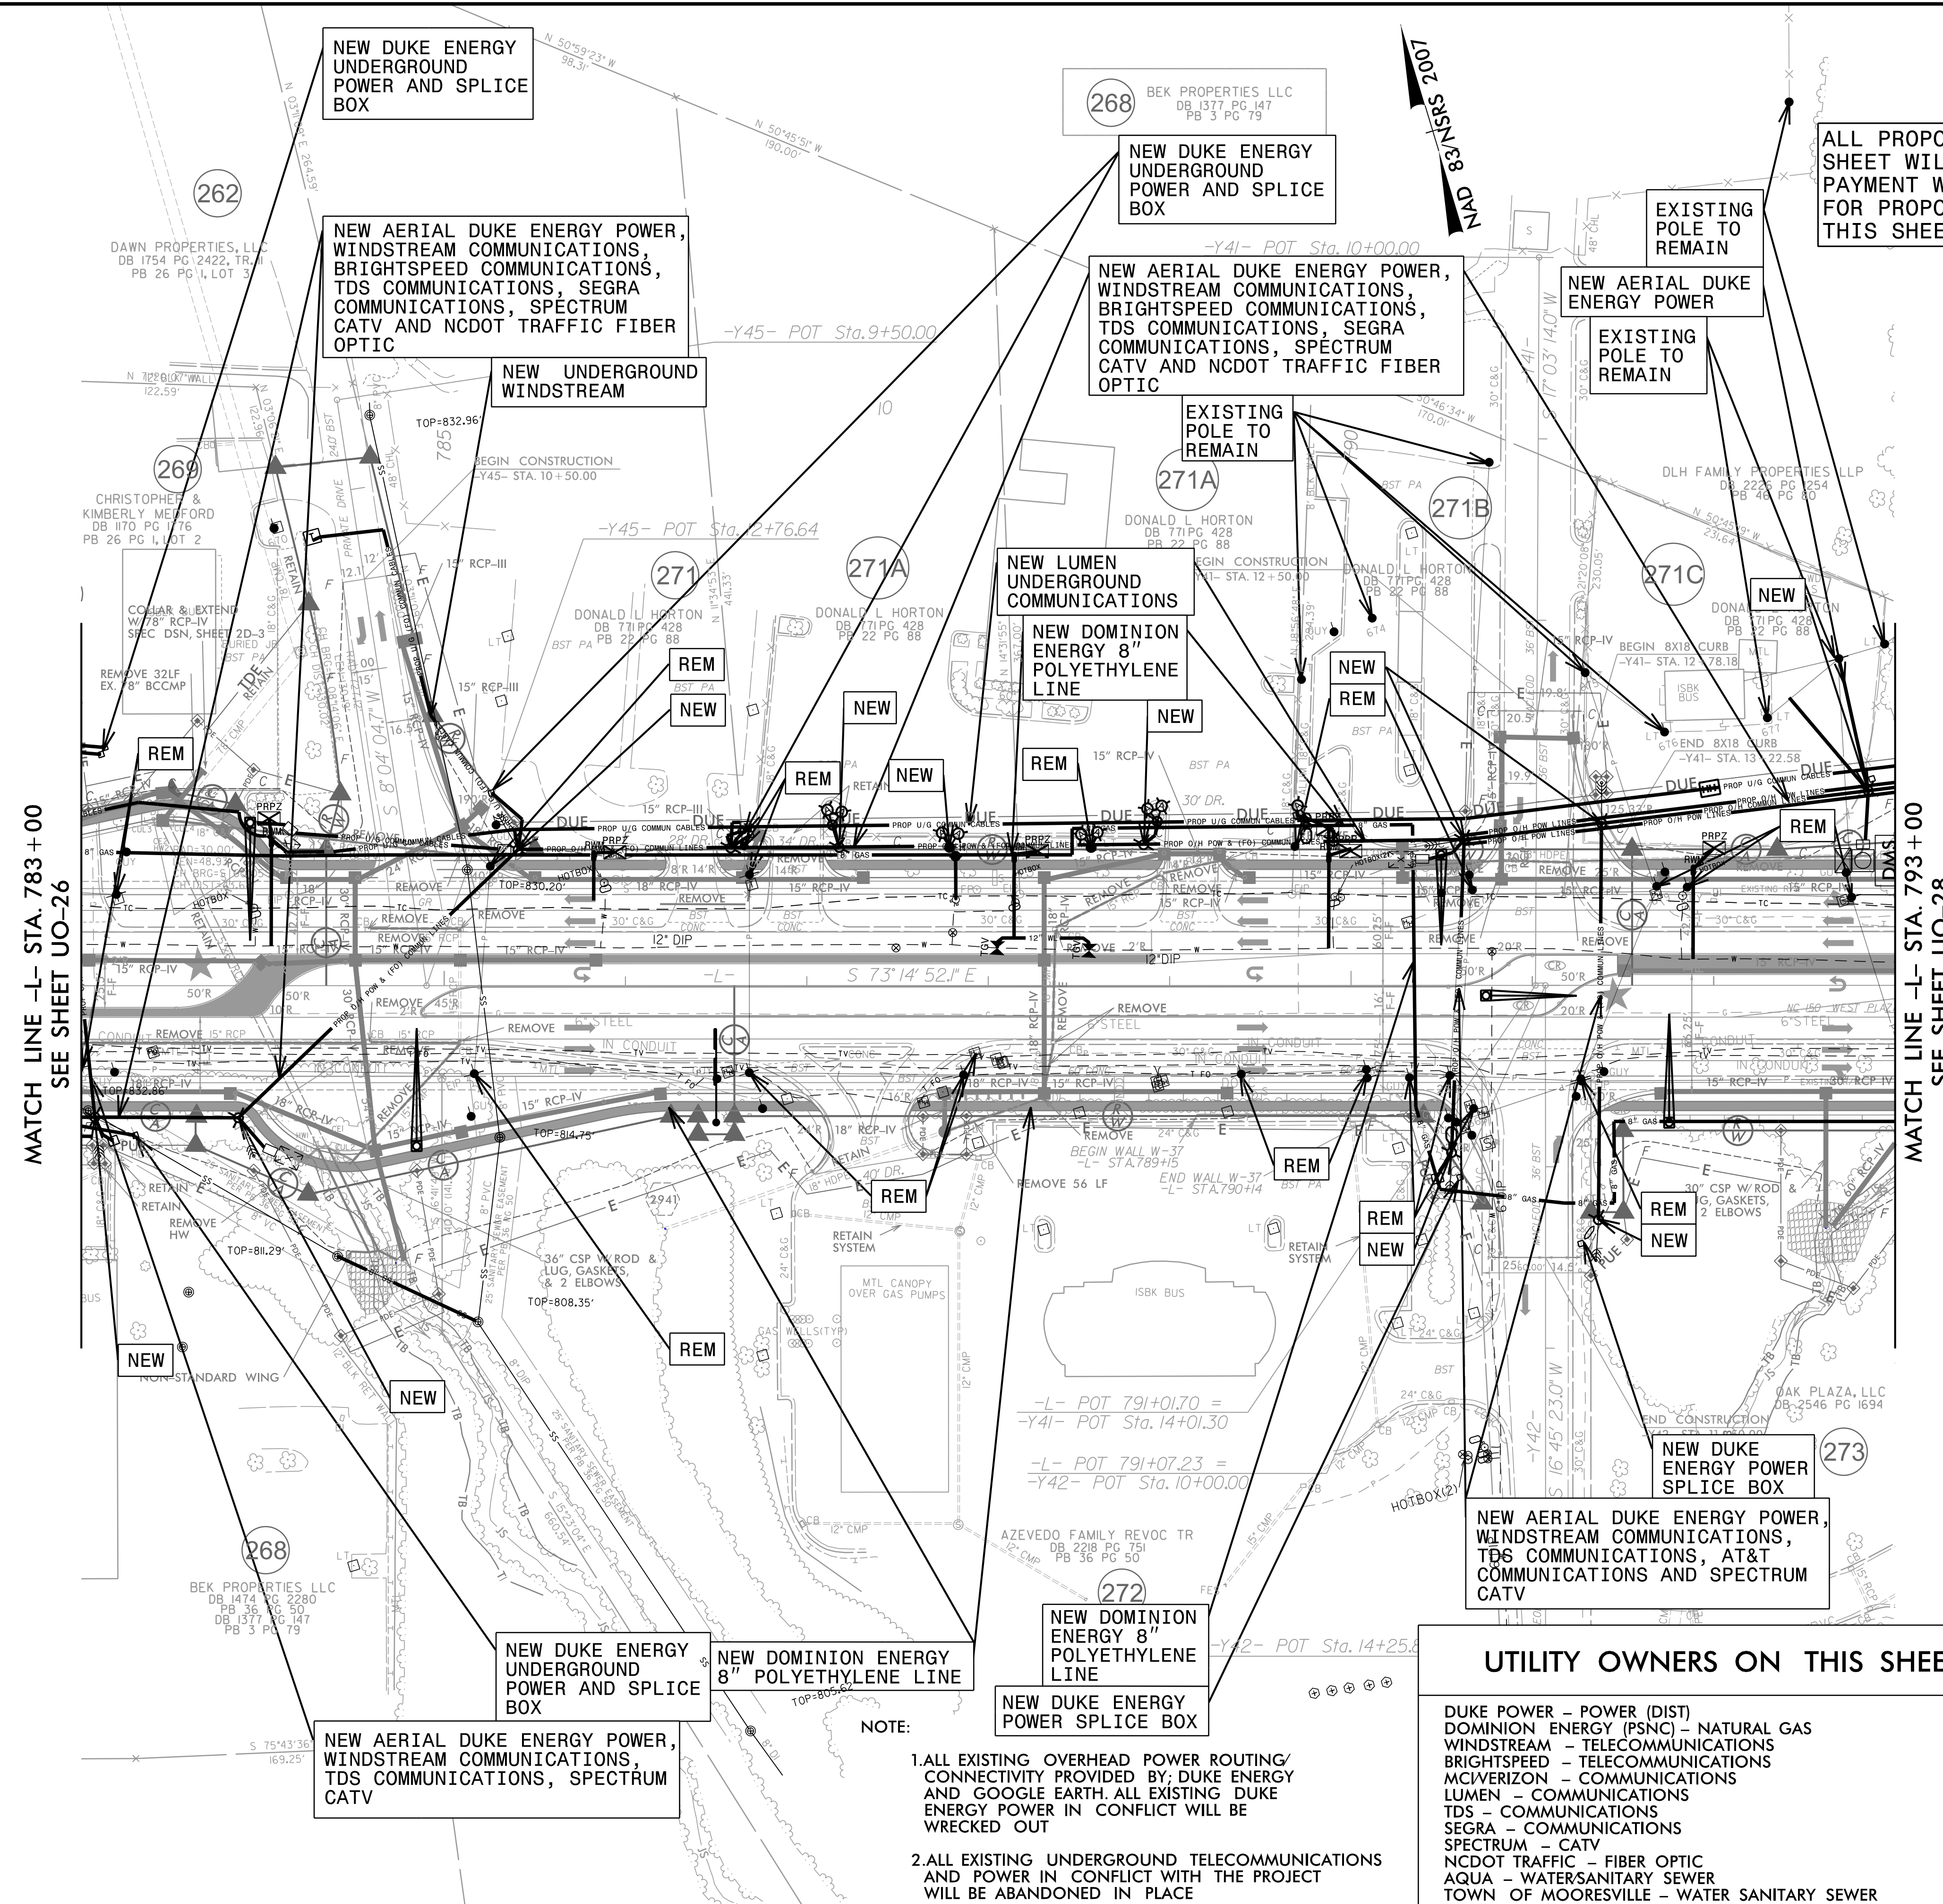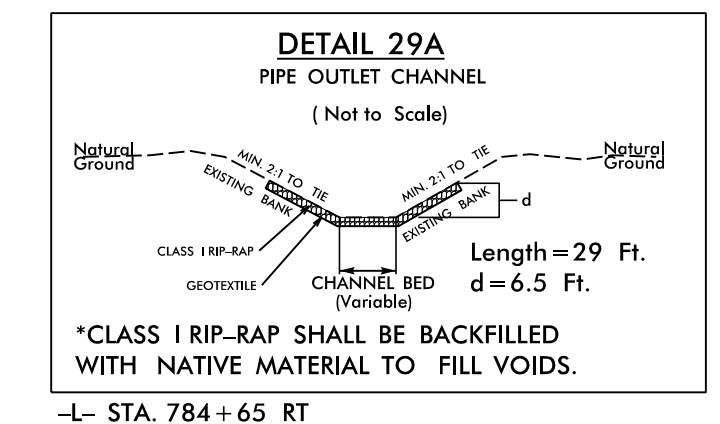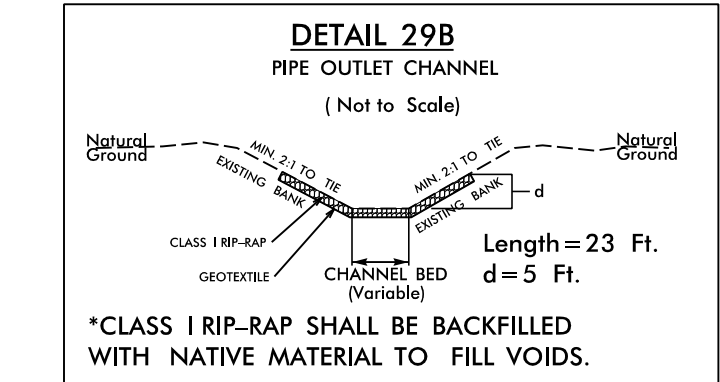

MATCH LINE -L- STA. 783+00  
SEE SHEET UO-26

MATCH LINE -L- STA. 793+00  
SEE SHEET UO-28

### UTILITY OWNERS ON THIS SHEET

- DUKE POWER - POWER (DIST)
- DOMINION ENERGY (PSNC) - NATURAL GAS
- WINDSTREAM - TELECOMMUNICATIONS
- BRIGHTSPEED - TELECOMMUNICATIONS
- MCIVERIZON - COMMUNICATIONS
- LUMEN - COMMUNICATIONS
- TDS - COMMUNICATIONS
- SEGRA - COMMUNICATIONS
- SPECTRUM - CATV
- NCDOT TRAFFIC - FIBER OPTIC
- AQUA - WATERSANITARY SEWER
- TOWN OF MOORESVILLE - WATER SANITARY SEWER

- NOTE:
- ALL EXISTING OVERHEAD POWER ROUTING/CONNECTIVITY PROVIDED BY: DUKE ENERGY AND GOOGLE EARTH. ALL EXISTING DUKE ENERGY POWER IN CONFLICT WILL BE WRECKED OUT
  - ALL EXISTING UNDERGROUND TELECOMMUNICATIONS AND POWER IN CONFLICT WITH THE PROJECT WILL BE ABANDONED IN PLACE




P: (919) 878-9580  
 8601 Six Forks Road, Forum 1, Suite 700  
 Raleigh, North Carolina 27615-3860  
 NC License No. F-0112  
 Engineers | Construction Managers | Planners | Scientists  
 www.rkk.com  
 Responsive People | Creative Solutions

8/22/2024  
 R:\2307B\Projects\2016\16215\_UO\I\_SAY\A01\_R-2307B\Utilities\Engineering\UB0\Proj\NR-2307B\_ut\_Rdy29\_UO27\_psh.dgn  
 8/17/2019

### UTILITIES BY OTHERS

ALL PROPOSED UTILITY WORK SHOWN ON THIS SHEET WILL BE DONE BY OTHERS. NO PAYMENT WILL BE MADE TO THE CONTRACTOR FOR PROPOSED UTILITY WORK SHOWN ON THIS SHEET.

	TGS ENGINEERS
	706 HILLSBOROUGH ST. SUITE 200
	RALEIGH, NC 27603
	PH (919) 773-8887 CORP. LICENSE NO.: C-0275

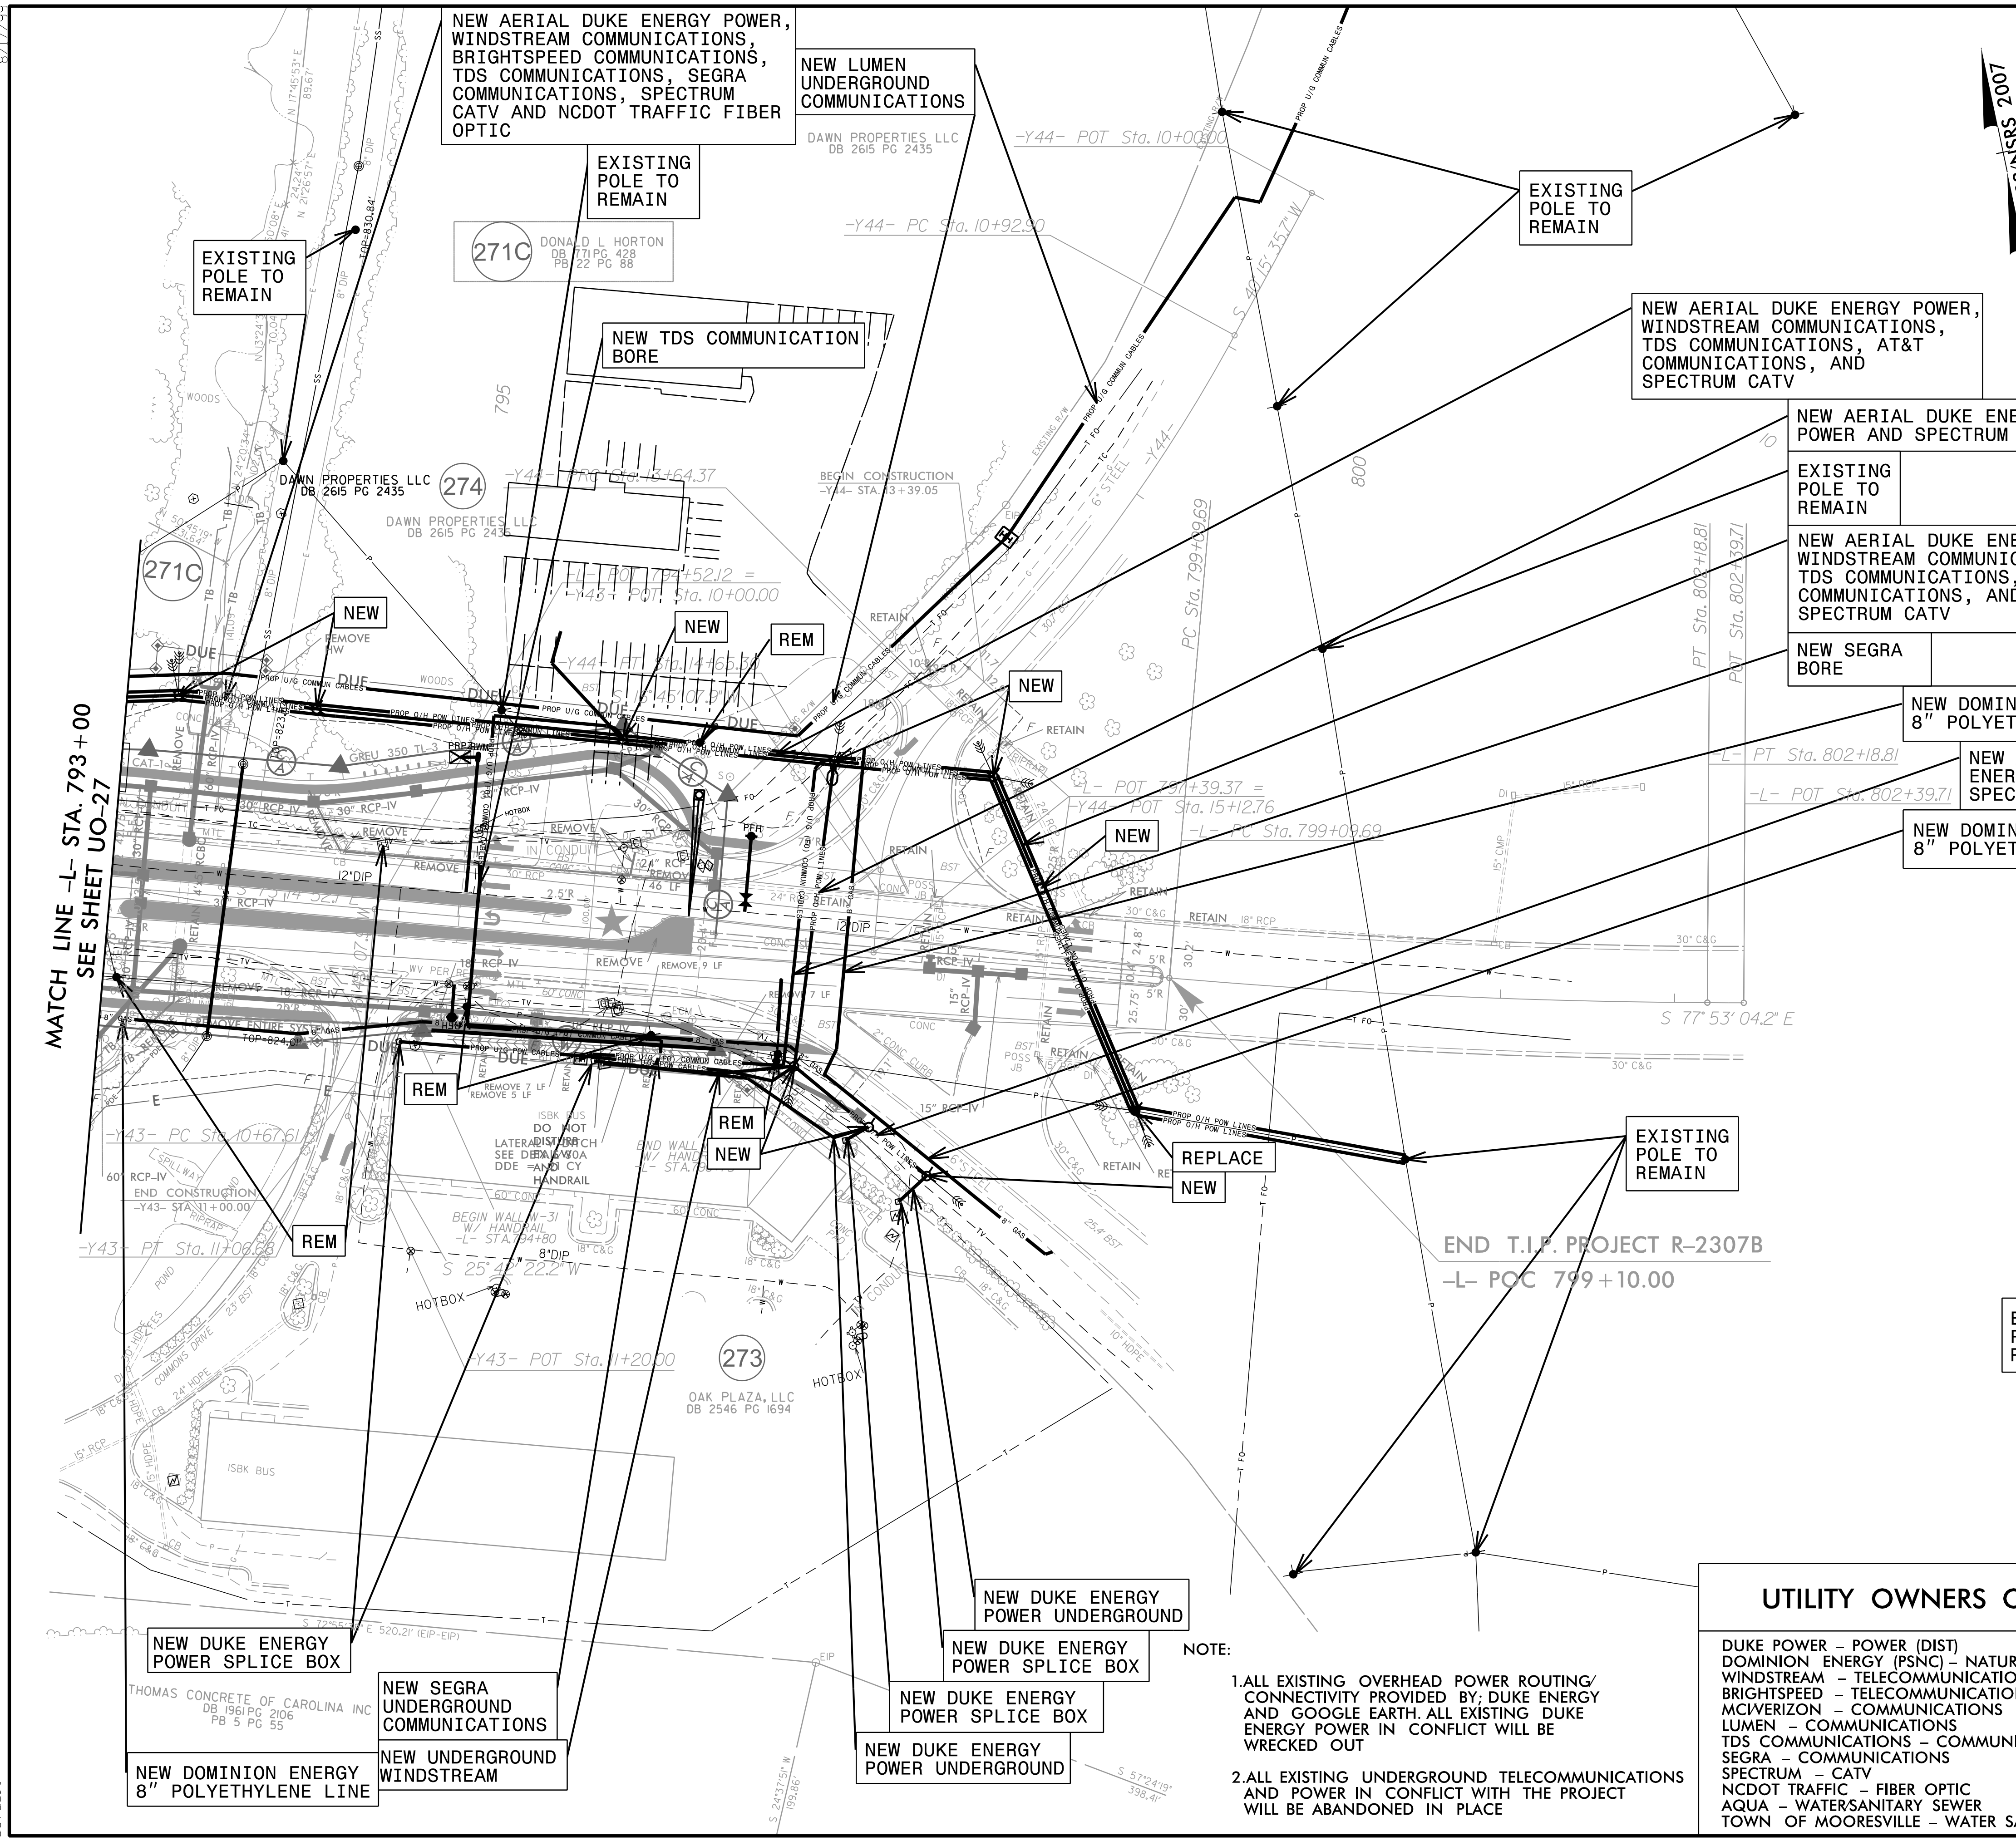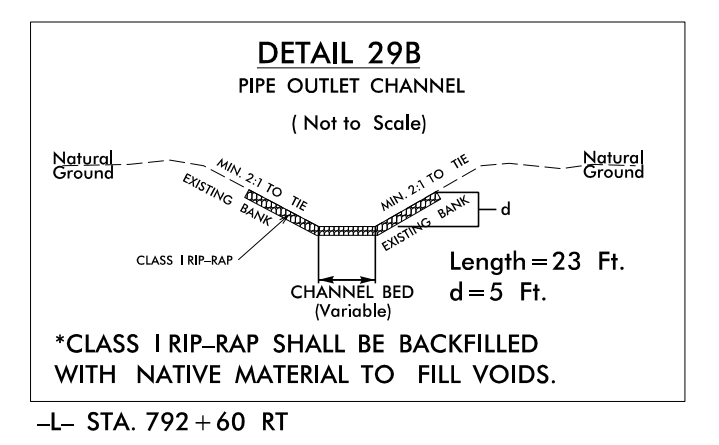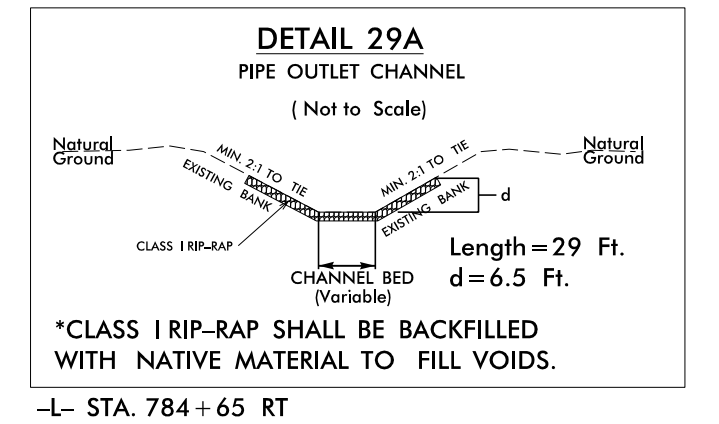

MATCH LINE -L- STA. 793 + 00  
SEE SHEET UO-27

END T.I.P. PROJECT R-2307B  
-L- POC 799 + 10.00

### UTILITY OWNERS ON THIS SHEET

- DUKE POWER - POWER (DIST)
- DOMINION ENERGY (PSNC) - NATURAL GAS
- WINDSTREAM - TELECOMMUNICATIONS
- BRIGHTSPEED - TELECOMMUNICATIONS
- MCIVERIZON - COMMUNICATIONS
- LUMEN - COMMUNICATIONS
- TDS COMMUNICATIONS - COMMUNICATIONS
- SEGRA - COMMUNICATIONS
- SPECTRUM - CATV
- NCDOT TRAFFIC - FIBER OPTIC
- AQUA - WATERSANITARY SEWER
- TOWN OF MOORESVILLE - WATER SANITARY SEWER

- NOTE:
1. ALL EXISTING OVERHEAD POWER ROUTING/CONNECTIVITY PROVIDED BY DUKE ENERGY AND GOOGLE EARTH. ALL EXISTING DUKE ENERGY POWER IN CONFLICT WILL BE WRECKED OUT
  2. ALL EXISTING UNDERGROUND TELECOMMUNICATIONS AND POWER IN CONFLICT WITH THE PROJECT WILL BE ABANDONED IN PLACE

P: (919) 878-9560  
 8601 Six Forks Road, Forum 1, Suite 700  
 Raleigh, North Carolina 27615-3960  
 NC License No. F-0112  
 Engineers | Construction Managers | Planners | Scientists  
 www.rkk.com  
 Responsive People | Creative Solutions


8/22/2024 8:17:09  
C:\CloudProjects\2016\16215\_UOL\SA\A01.R-2307B\Utilities\Engineering\UBO\Proj\NR-2307B\ut\_Rd30\_UO28\_psh.dgn

### UTILITIES BY OTHERS

ALL PROPOSED UTILITY WORK SHOWN ON THIS SHEET WILL BE DONE BY OTHERS. NO PAYMENT WILL BE MADE TO THE CONTRACTOR FOR PROPOSED UTILITY WORK SHOWN ON THIS SHEET.

**TGS ENGINEERS**  
706 HILLSBOROUGH ST. SUITE 200  
RALEIGH, NC 27603  
PH (919) 773-8887  
CORP. LICENSE NO.: C-0275

**NAD 83/NSRS 2007**

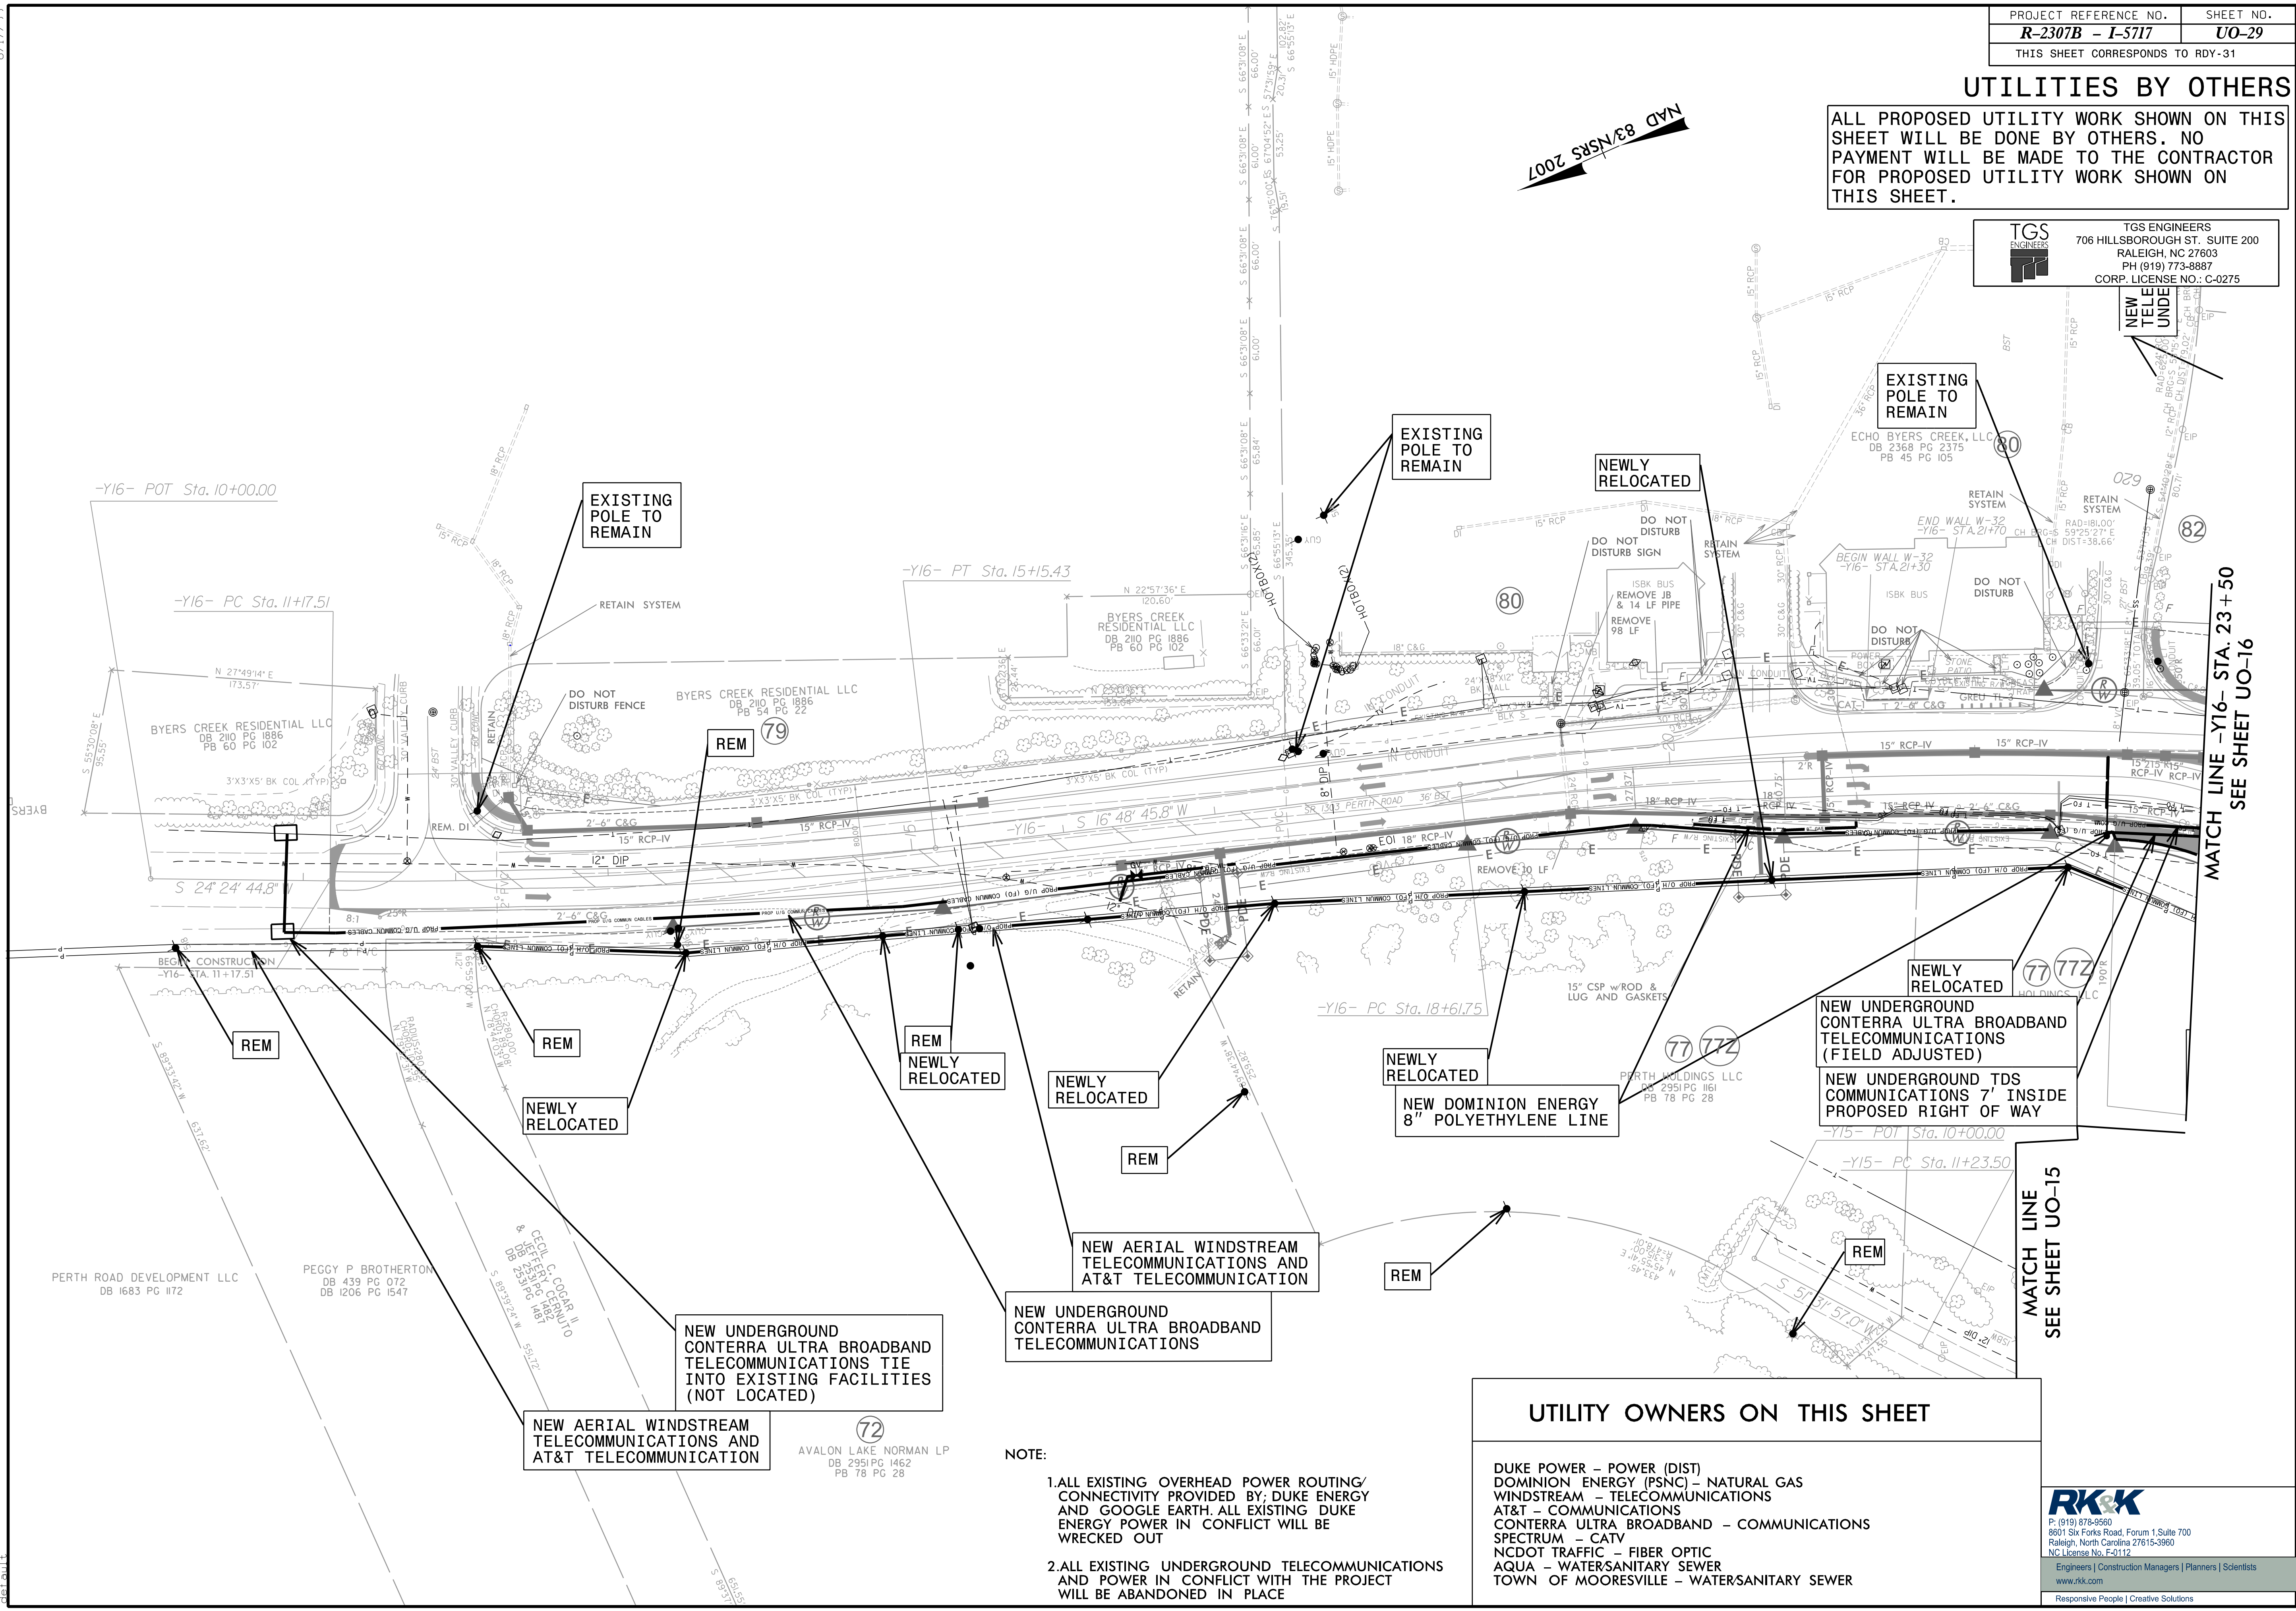

**NEWLY RELOCATED**  
NEW UNDERGROUND  
CONTRERA ULTRA BROADBAND  
TELECOMMUNICATIONS  
(FIELD ADJUSTED)  
NEW UNDERGROUND TDS  
COMMUNICATIONS 7' INSIDE  
PROPOSED RIGHT OF WAY

**NEWLY RELOCATED**  
NEW DOMINION ENERGY  
8" POLYETHYLENE LINE

**NEW AERIAL WINDSTREAM  
TELECOMMUNICATIONS AND  
AT&T TELECOMMUNICATION**

**NEW UNDERGROUND  
CONTRERA ULTRA BROADBAND  
TELECOMMUNICATIONS TIE  
INTO EXISTING FACILITIES  
(NOT LOCATED)**

**NEW AERIAL WINDSTREAM  
TELECOMMUNICATIONS AND  
AT&T TELECOMMUNICATION**

**UTILITY OWNERS ON THIS SHEET**

DUKE POWER - POWER (DIST)  
DOMINION ENERGY (PSNC) - NATURAL GAS  
WINDSTREAM - TELECOMMUNICATIONS  
AT&T - COMMUNICATIONS  
CONTRERA ULTRA BROADBAND - COMMUNICATIONS  
SPECTRUM - CATV  
NCDOT TRAFFIC - FIBER OPTIC  
AQUA - WATERSANITARY SEWER  
TOWN OF MOORESVILLE - WATERSANITARY SEWER

**NOTE:**

1. ALL EXISTING OVERHEAD POWER ROUTING/ CONNECTIVITY PROVIDED BY DUKE ENERGY AND GOOGLE EARTH ALL EXISTING DUKE ENERGY POWER IN CONFLICT WILL BE WRECKED OUT
2. ALL EXISTING UNDERGROUND TELECOMMUNICATIONS AND POWER IN CONFLICT WITH THE PROJECT WILL BE ABANDONED IN PLACE

**MATCH LINE -Y16- STA. 23+50  
SEE SHEET UO-16**


**MATCH LINE -Y15- STA. 10+15  
SEE SHEET UO-15**

8/17/2024  
 R:\2307B\Projects\2016\16215\_UO1\_SAY\_A01\_LR-2307B\Utilities\Engineering\UB00\ProJ\NR-2307B\_ut\_Rdy31\_UO29\_psh.dgn  
 8/17/2024

### UTILITIES BY OTHERS

ALL PROPOSED UTILITY WORK SHOWN ON THIS SHEET WILL BE DONE BY OTHERS. NO PAYMENT WILL BE MADE TO THE CONTRACTOR FOR PROPOSED UTILITY WORK SHOWN ON THIS SHEET.

	TGS ENGINEERS
	706 HILLSBOROUGH ST., SUITE 200
	RALEIGH, NC 27603
	PH (919) 773-8887 CORP. LICENSE NO.: C-0275

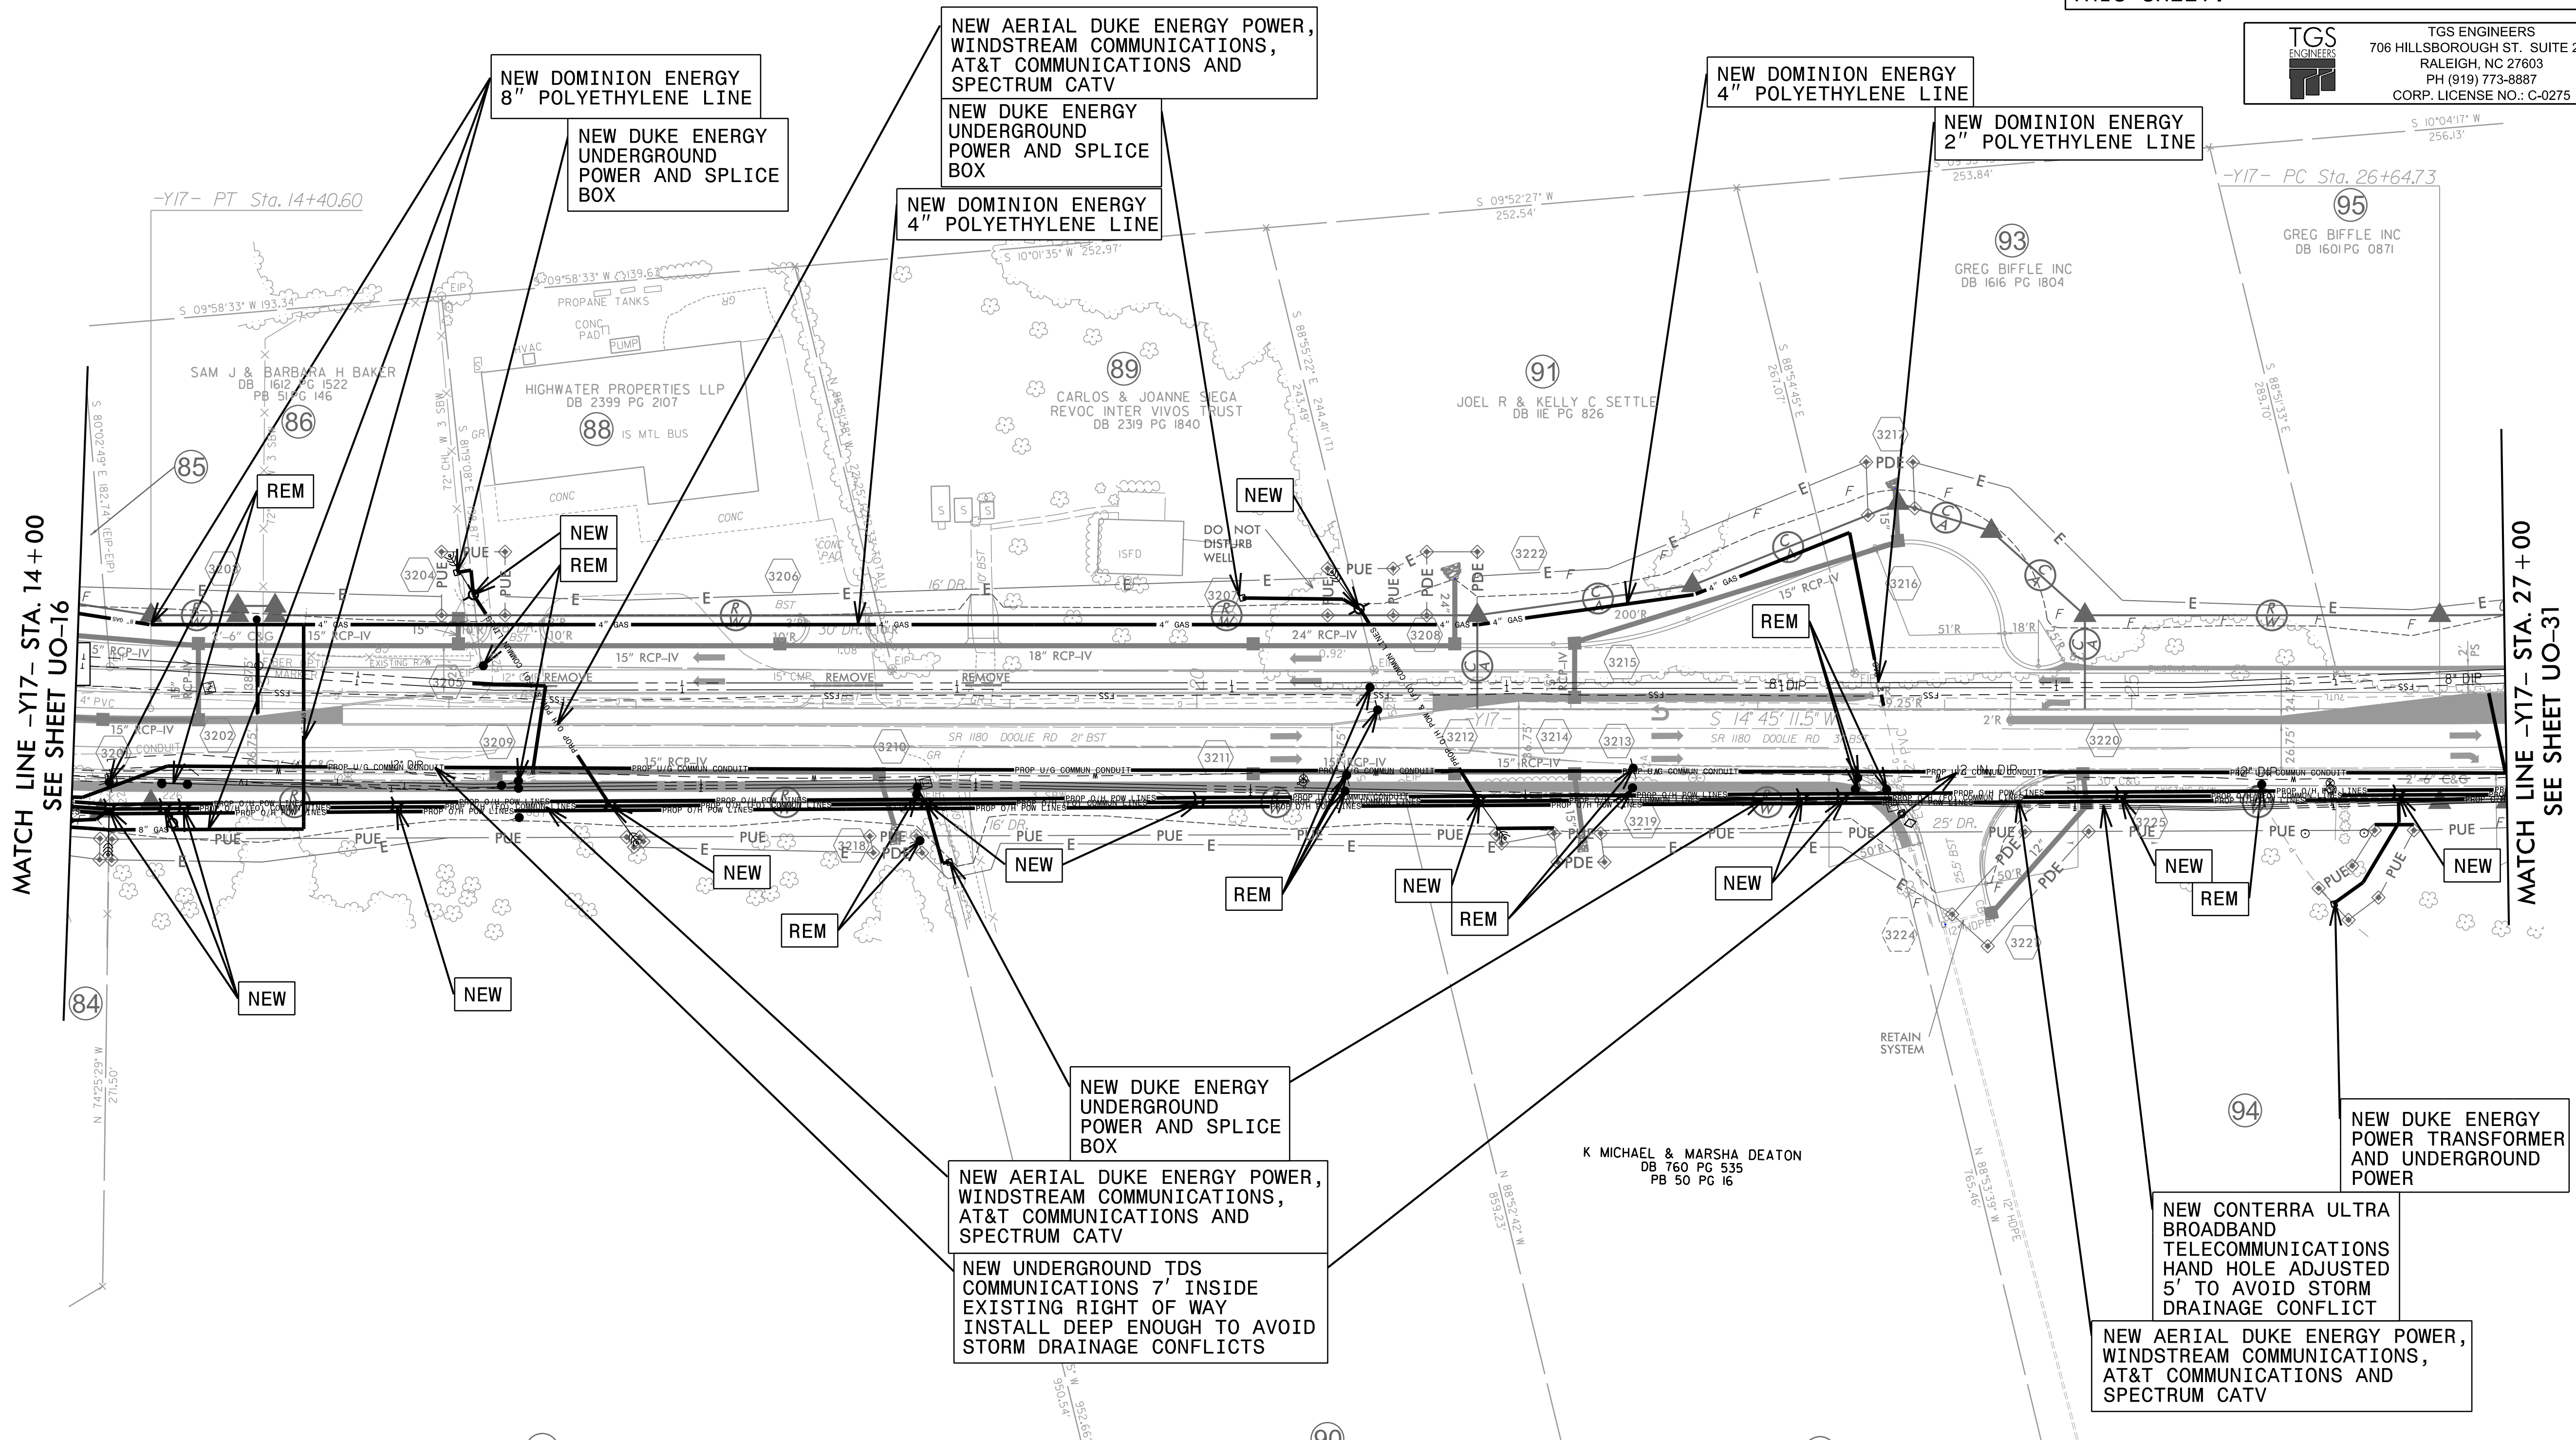

MATCH LINE -Y17- STA. 14+00  
SEE SHEET UO-16

MATCH LINE -Y17- STA. 27+00  
SEE SHEET UO-31

UTILITY OWNERS ON THIS SHEET	
DUKE POWER - POWER (DIST)	
DOMINION ENERGY (PSNC) - NATURAL GAS	
WINDSTREAM - TELECOMMUNICATIONS	
AT&T - COMMUNICATIONS	
SPECTRUM - CATV	
NCDOT TRAFFIC - FIBER OPTIC	


	Engineers   Construction Managers   Planners   Scientists
	www.rkk.com
	Responsive People   Creative Solutions

- NOTE:
1. ALL EXISTING OVERHEAD POWER ROUTING/CONNECTIVITY PROVIDED BY DUKE ENERGY AND GOOGLE EARTH. ALL EXISTING DUKE ENERGY POWER IN CONFLICT WILL BE WRECKED OUT
  2. ALL EXISTING UNDERGROUND TELECOMMUNICATIONS AND POWER IN CONFLICT WITH THE PROJECT WILL BE ABANDONED IN PLACE

### UTILITIES BY OTHERS


ALL PROPOSED UTILITY WORK SHOWN ON THIS SHEET WILL BE DONE BY OTHERS. NO PAYMENT WILL BE MADE TO THE CONTRACTOR FOR PROPOSED UTILITY WORK SHOWN ON THIS SHEET.

	TGS ENGINEERS
	706 HILLSBOROUGH ST. SUITE 200
	RALEIGH, NC 27603
	PH (919) 773-8887
CORP. LICENSE NO.: C-0275	

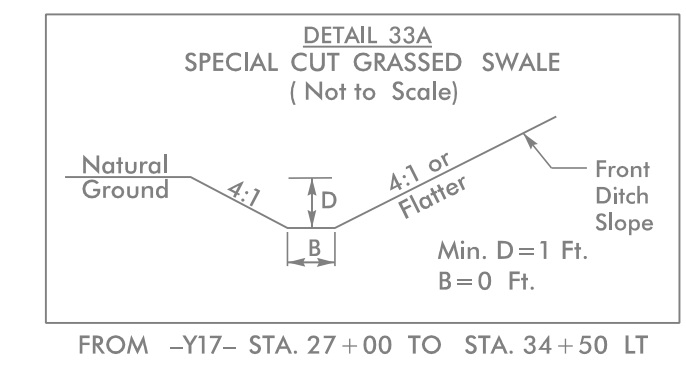

NAD 83/NRSRS 2007

103  
FRANCES L NANTZ HEIRS  
DB 82E PG 372  
BACK DB 684 PG 560

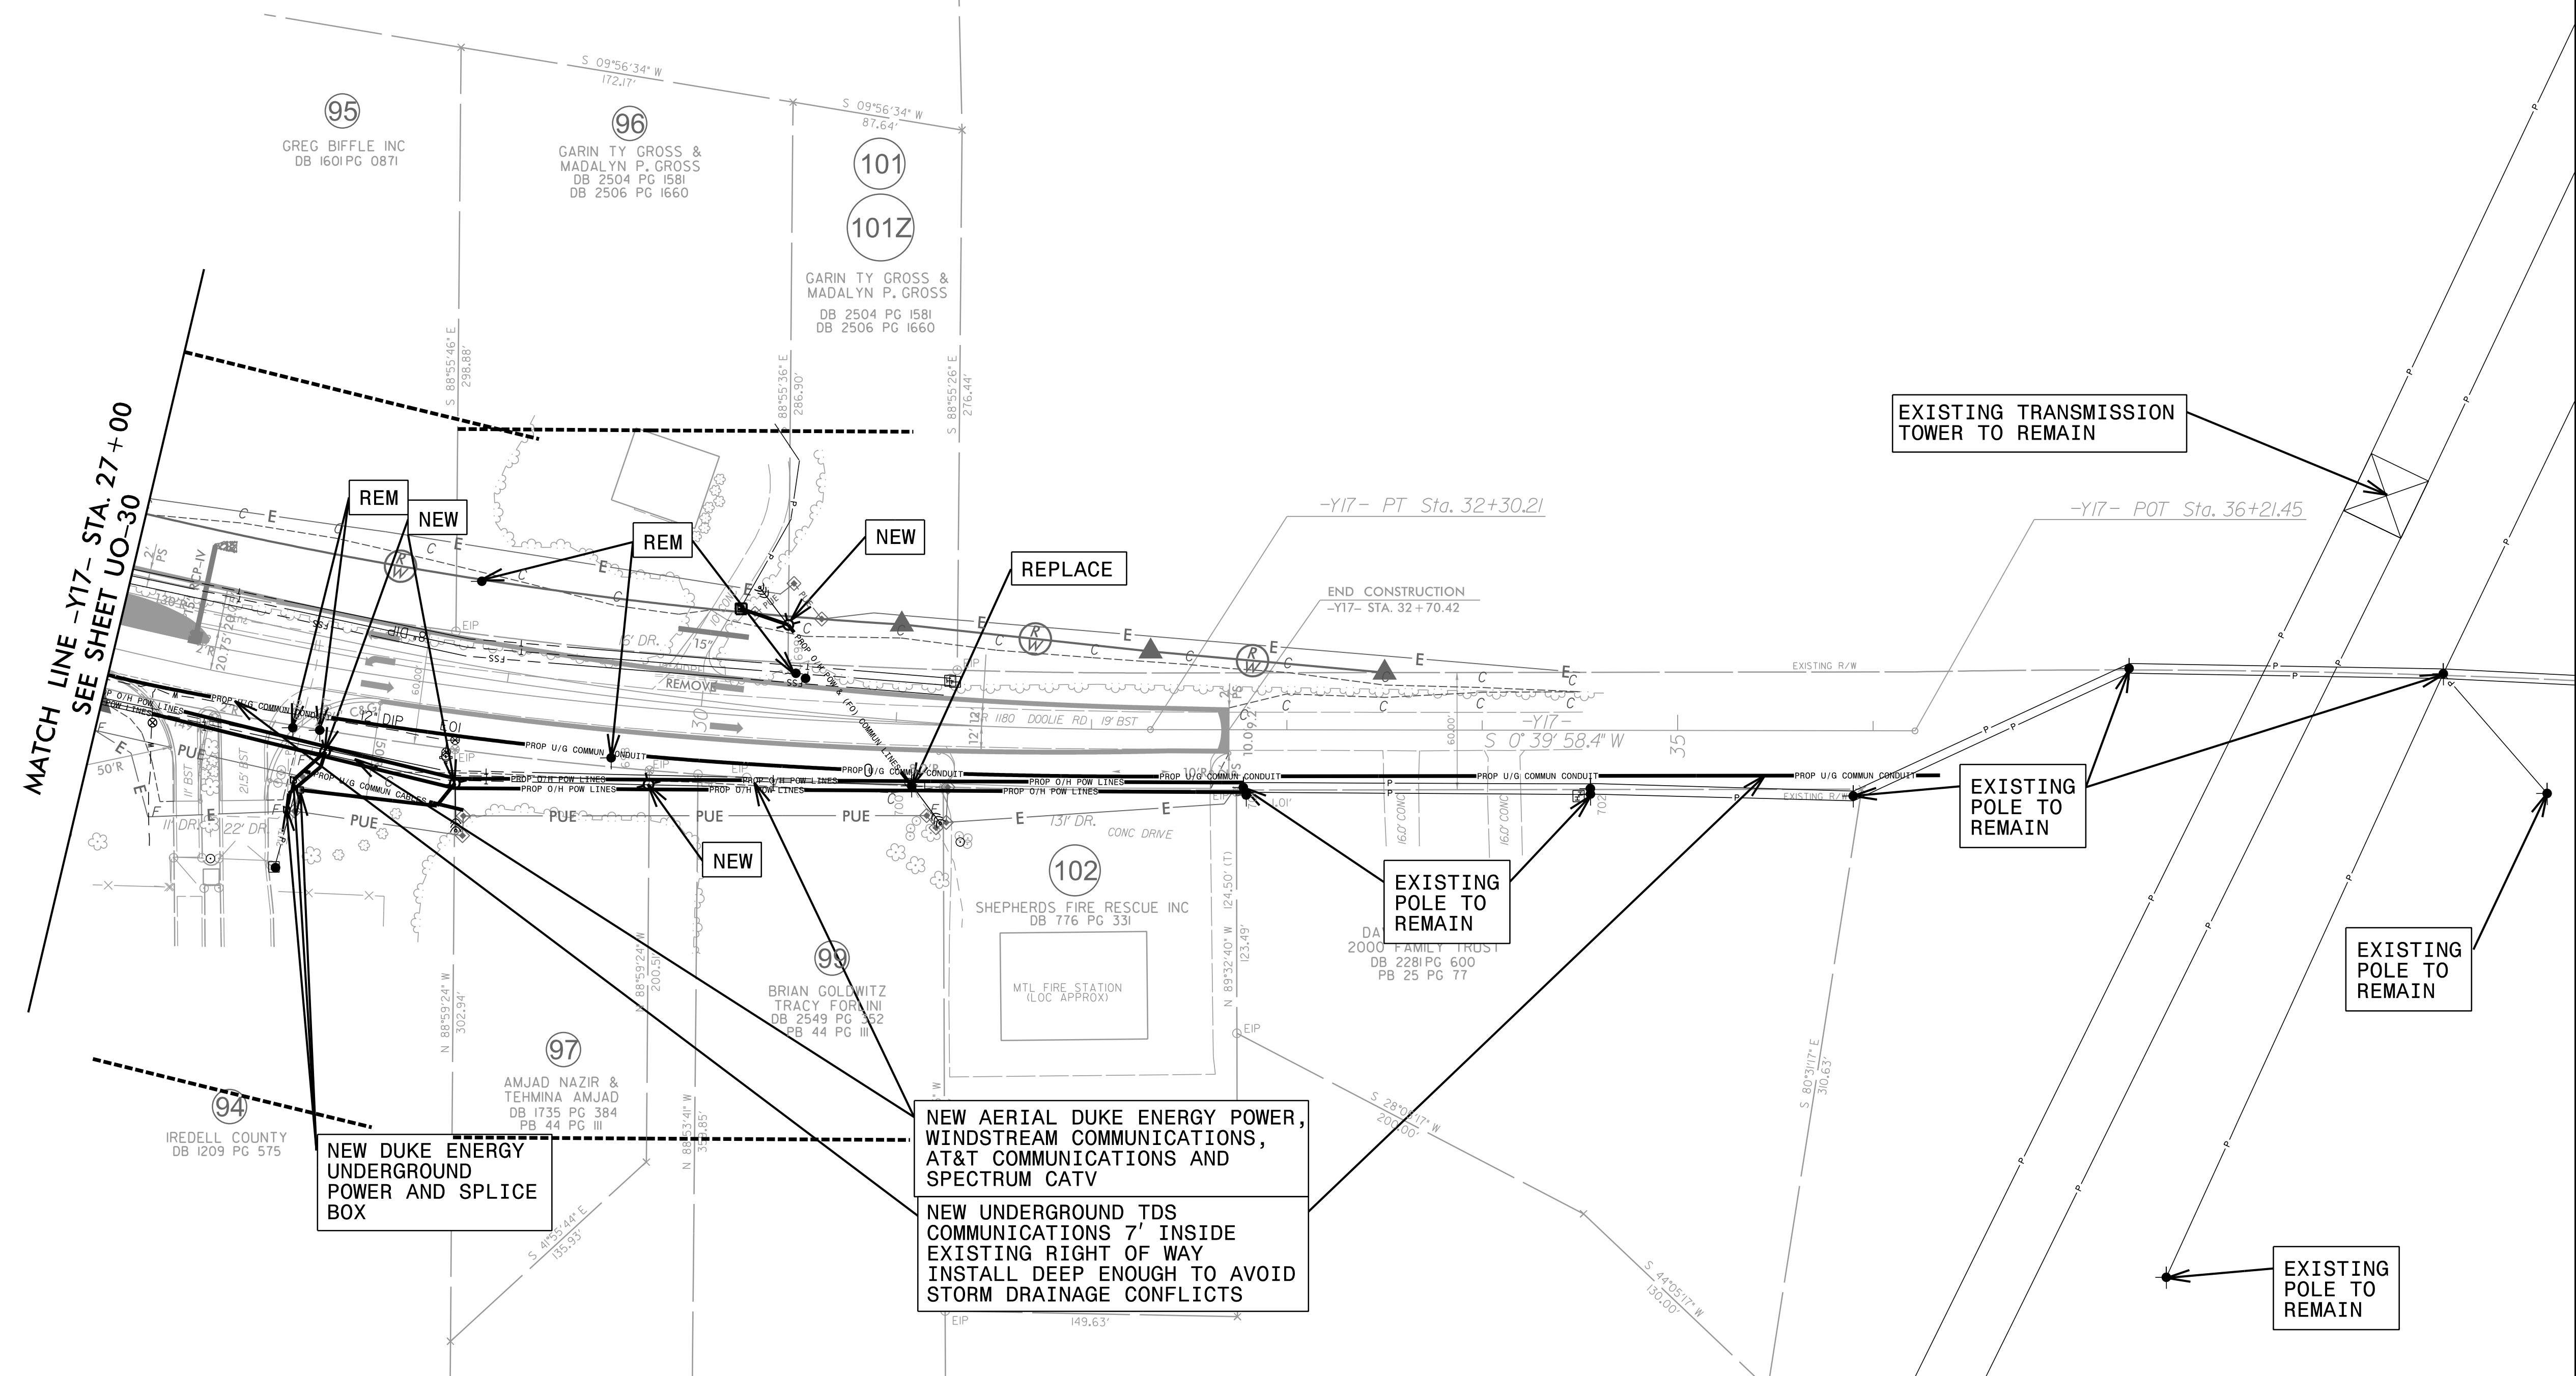

MATCH LINE -Y17- STA. 27+00  
SEE SHEET UO-30

NEW AERIAL DUKE ENERGY POWER, WINDSTREAM COMMUNICATIONS, AT&T COMMUNICATIONS AND SPECTRUM CATV

NEW UNDERGROUND TDS COMMUNICATIONS 7' INSIDE EXISTING RIGHT OF WAY  
INSTALL DEEP ENOUGH TO AVOID STORM DRAINAGE CONFLICTS

NEW DUKE ENERGY UNDERGROUND POWER AND SPLICE BOX

UTILITY OWNERS ON THIS SHEET
DUKE POWER - POWER (D)
DOMINION ENERGY (PSNC) - NATURAL GAS
WINDSTREAM - TELECOMMUNICATIONS
AT&T - TELECOMMUNICATIONS
CONTERRA ULTRA BROADBAND - COMMUNICATIONS
SPECTRUM - CATV

- NOTE:
1. ALL EXISTING OVERHEAD POWER ROUTING/CONNECTIVITY PROVIDED BY DUKE ENERGY AND GOOGLE EARTH. ALL EXISTING DUKE ENERGY POWER IN CONFLICT WILL BE WRECKED OUT
  2. ALL EXISTING UNDERGROUND TELECOMMUNICATIONS AND POWER IN CONFLICT WITH THE PROJECT WILL BE ABANDONED IN PLACE


Engineers | Construction Managers | Planners | Scientists  
www.rkk.com  
Responsive People | Creative Solutions

6/13/2024  
 \\pdr-rk.com\fs\Cloud\Projects\2016\16215\_UO1\_SA\A01\_R-2307B\Utilities\Engineering\UB0\Proj\R-2307B-ut-Rdy33-UO31\_psh.dgn  
 8/17/99

### UTILITIES BY OTHERS

ALL PROPOSED UTILITY WORK SHOWN ON THIS SHEET WILL BE DONE BY OTHERS. NO PAYMENT WILL BE MADE TO THE CONTRACTOR FOR PROPOSED UTILITY WORK SHOWN ON THIS SHEET.

	TGS ENGINEERS
	706 HILLSBOROUGH ST., SUITE 200
	RALEIGH, NC 27603
	PH (919) 773-8887 CORP. LICENSE NO.: C-0275

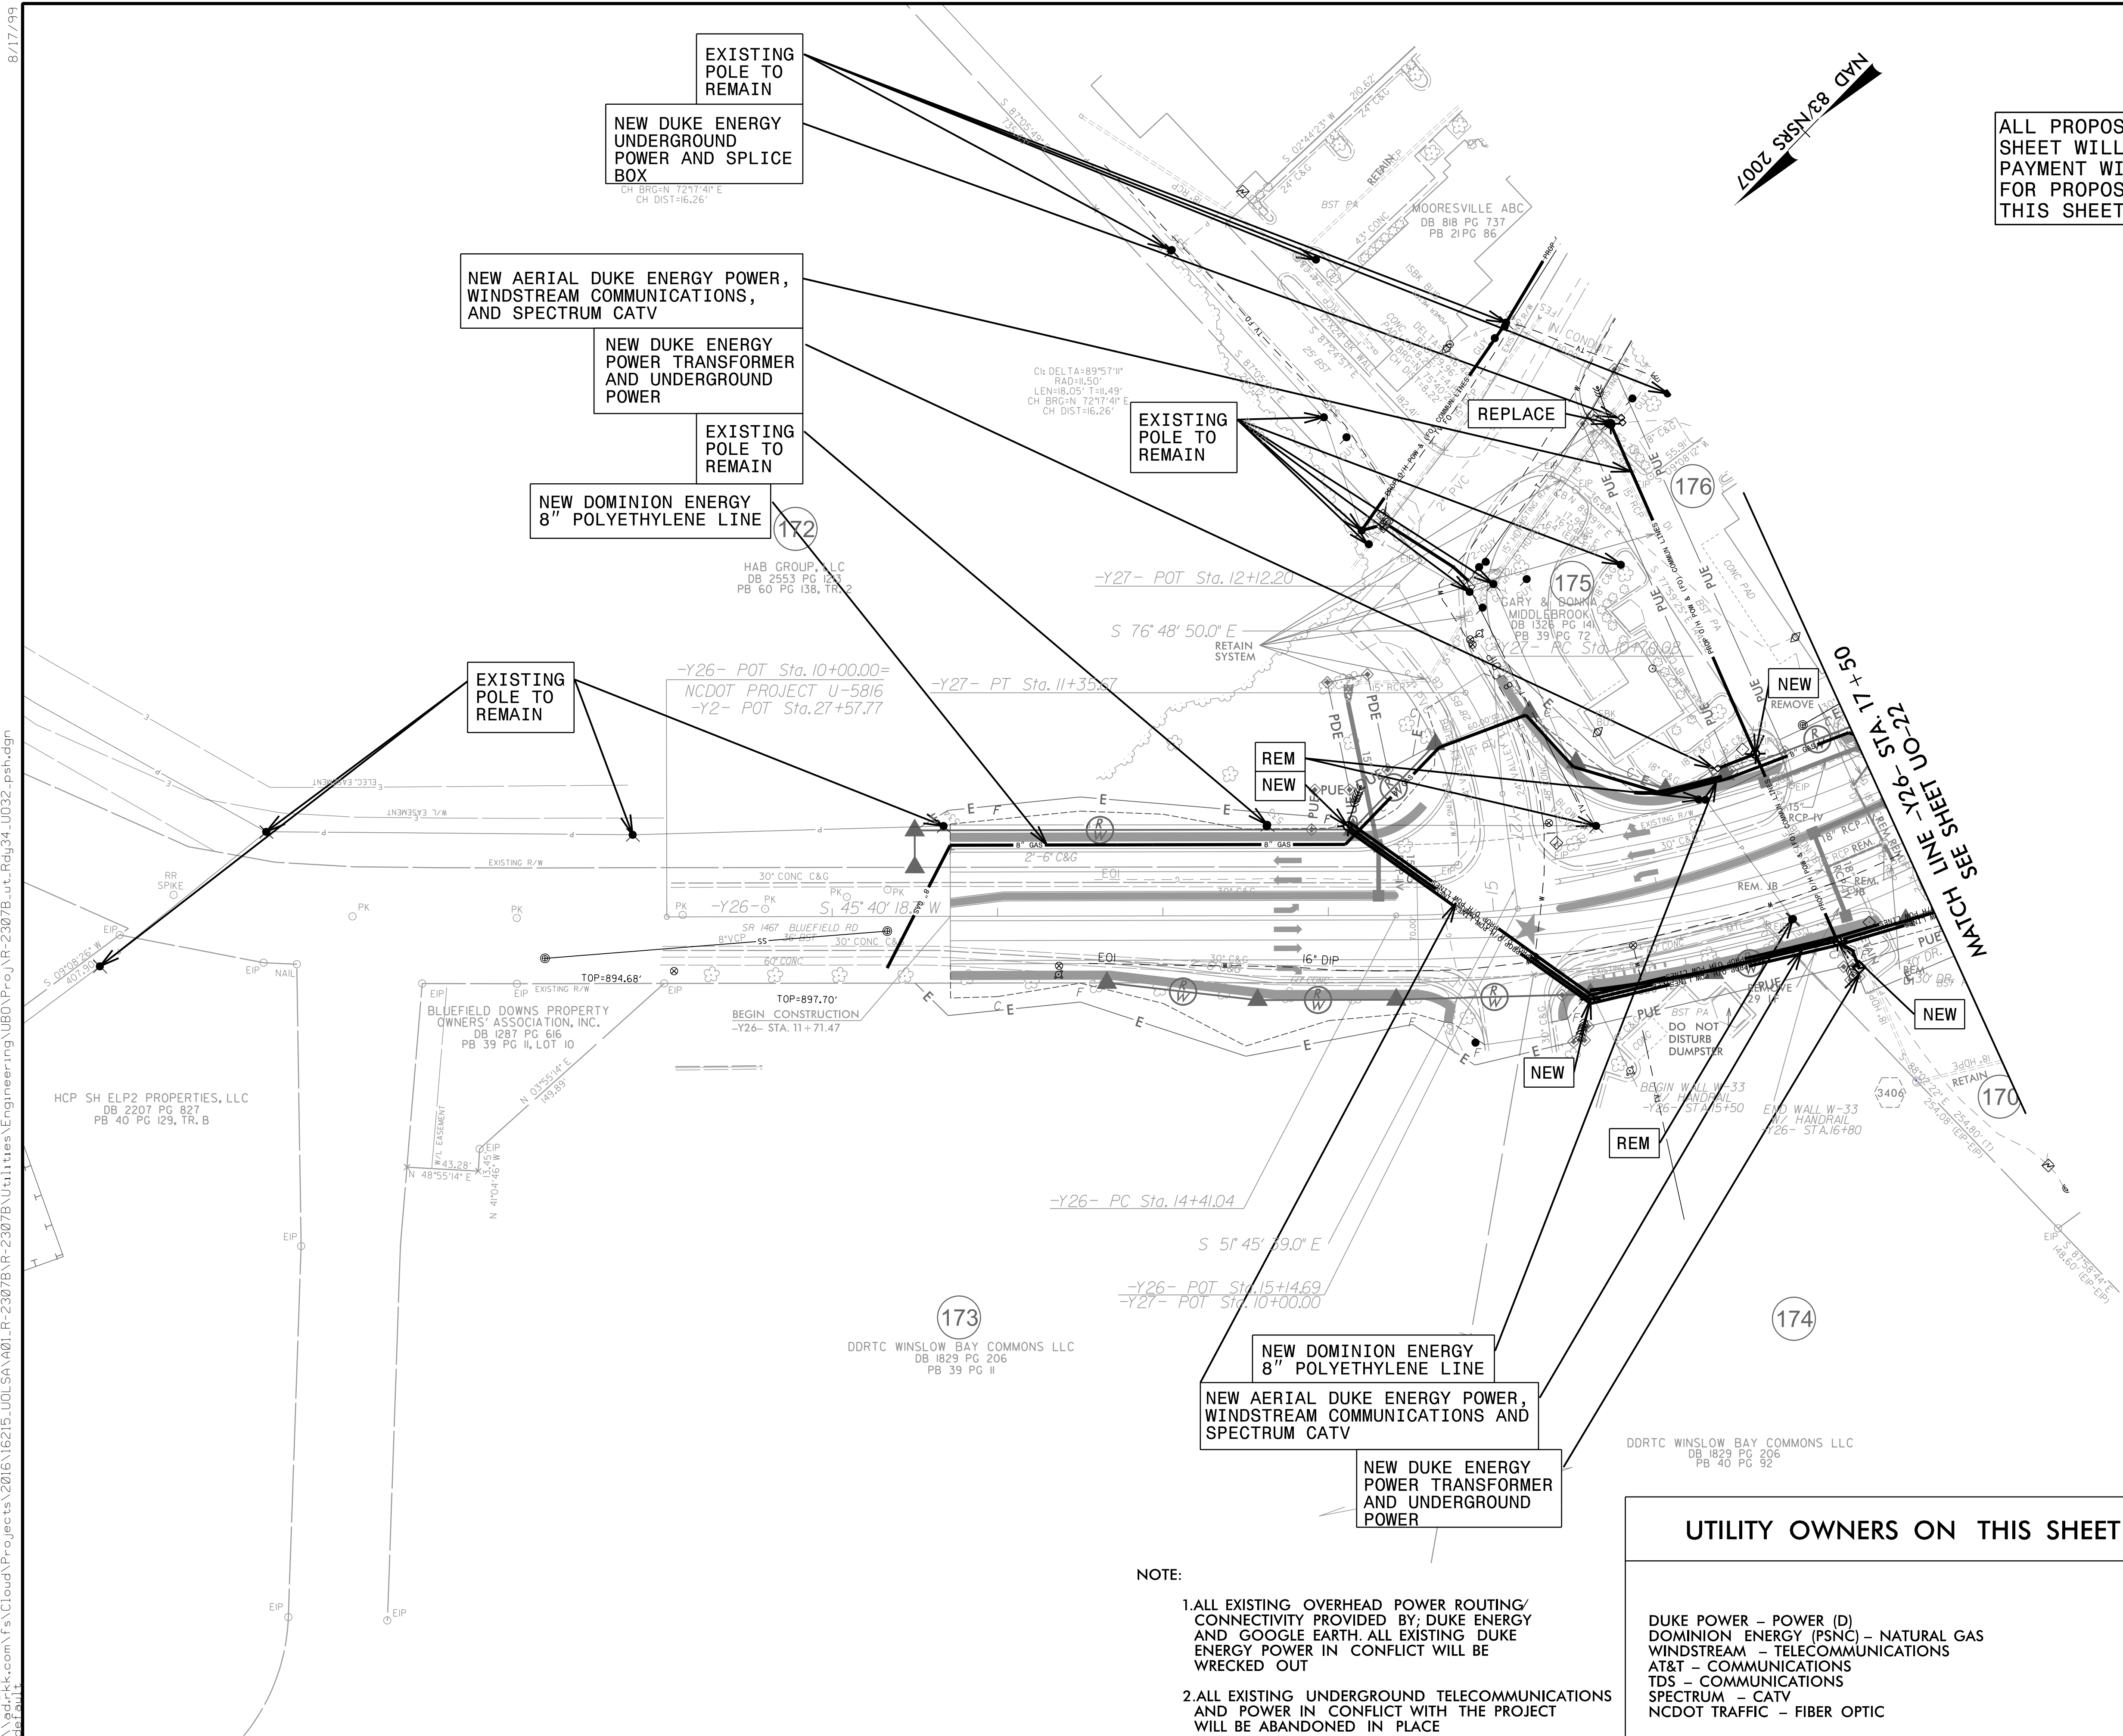

MATCH LINE SEE SHEET UO-22 STA 17+50 -Y26- STA 17+50

UTILITY OWNERS ON THIS SHEET	
DUKE POWER - POWER (D)	
DOMINION ENERGY (PSNC) - NATURAL GAS	
WINDSTREAM - TELECOMMUNICATIONS	
AT&T - COMMUNICATIONS	
TDS - COMMUNICATIONS	
SPECTRUM - CATV	
NCDOT TRAFFIC - FIBER OPTIC	

- NOTE:
1. ALL EXISTING OVERHEAD POWER ROUTING/CONNECTIVITY PROVIDED BY: DUKE ENERGY AND GOOGLE EARTH. ALL EXISTING DUKE ENERGY POWER IN CONFLICT WILL BE WRECKED OUT
  2. ALL EXISTING UNDERGROUND TELECOMMUNICATIONS AND POWER IN CONFLICT WITH THE PROJECT WILL BE ABANDONED IN PLACE

	P: (919) 878-9560 8601 Six Forks Road, Forum 1, Suite 700 Raleigh, North Carolina 27615-3960 NC License No. F-0112
	Engineers   Construction Managers   Planners   Scientists www.rkk.com Responsive People   Creative Solutions

8/17/2024 6/3/2024 S:\324\Projects\2016\16215\_UO1\_SAY\_A01.LR-2307B\Utilities\Engineering\UB0\Pro\NR-2307B\_ut\_Rdy34\_U032\_psh.dgn


### UTILITIES BY OTHERS

ALL PROPOSED UTILITY WORK SHOWN ON THIS SHEET WILL BE DONE BY OTHERS. NO PAYMENT WILL BE MADE TO THE CONTRACTOR FOR PROPOSED UTILITY WORK SHOWN ON THIS SHEET.

	TGS ENGINEERS
	706 HILLSBOROUGH ST., SUITE 200
	RALEIGH, NC 27603
	PH (919) 773-8887
CORP. LICENSE NO.: C-0275	

EXISTING POLE TO REMAIN

200' 835/18' 2007

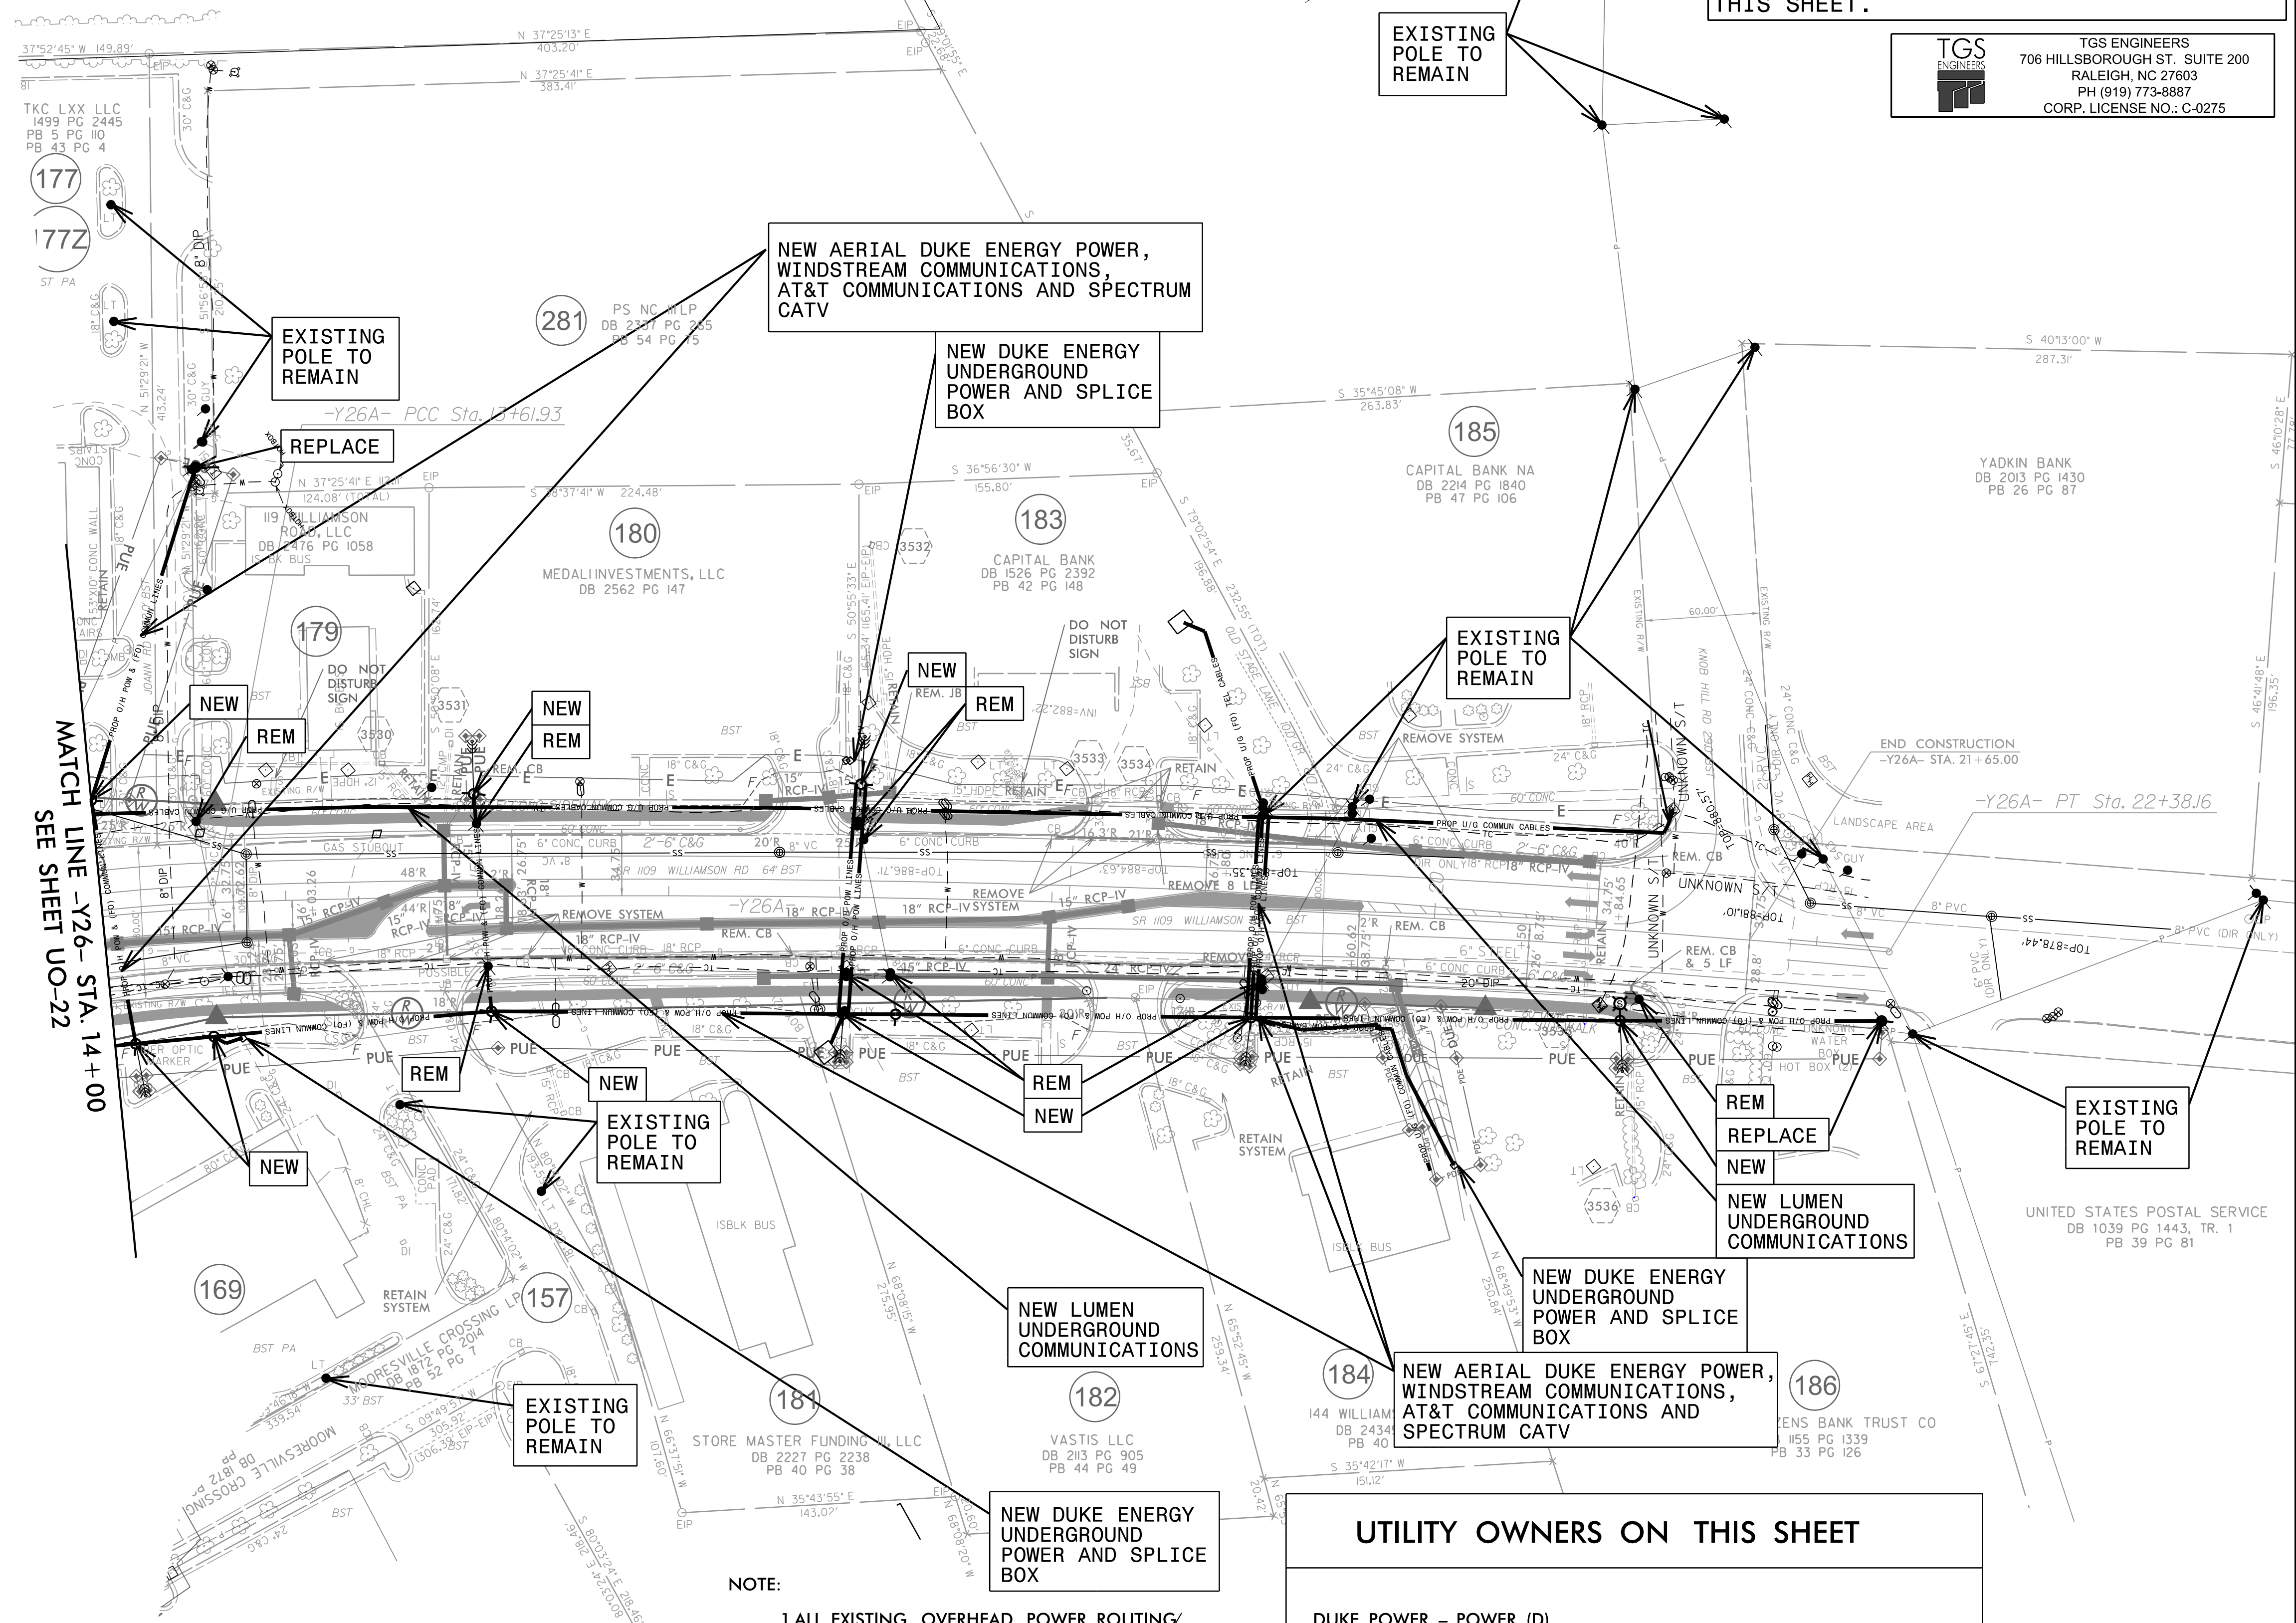

MATCH LINE -Y26- STA. 14+00  
SEE SHEET UO-22

### UTILITY OWNERS ON THIS SHEET

- DUKE POWER - POWER (D)
- DOMINION ENERGY (PSNC) - NATURAL GAS
- WINDSTREAM - TELECOMMUNICATIONS
- AT&T - COMMUNICATIONS
- TDS - COMMUNICATIONS
- SPECTRUM - CATV
- NCDOT TRAFFIC - FIBER OPTIC

- NOTE:
1. ALL EXISTING OVERHEAD POWER ROUTING/CONNECTIVITY PROVIDED BY: DUKE ENERGY AND GOOGLE EARTH. ALL EXISTING DUKE ENERGY POWER IN CONFLICT WILL BE WRECKED OUT
  2. ALL EXISTING UNDERGROUND TELECOMMUNICATIONS AND POWER IN CONFLICT WITH THE PROJECT WILL BE ABANDONED IN PLACE

8/17/99  
6/13/2024  
C:\3d\2024\Projects\2016\_16215\_UO\_L\SA\A01\_R-2307B\Utilities\Engineering\UB0\Pro\N-2307B\_ut.Rdy35\_U033\_psh.dgn



### UTILITIES BY OTHERS



ALL PROPOSED UTILITY WORK SHOWN ON THIS SHEET WILL BE DONE BY OTHERS. NO PAYMENT WILL BE MADE TO THE CONTRACTOR FOR PROPOSED UTILITY WORK SHOWN ON THIS SHEET.

	TGS ENGINEERS
	706 HILLSBOROUGH ST. SUITE 200
	RALEIGH, NC 27603
	PH (919) 773-8887
CORP. LICENSE NO.: C-0275	




NOTE:

1. ALL EXISTING OVERHEAD POWER ROUTING/CONNECTIVITY PROVIDED BY DUKE ENERGY AND GOOGLE EARTH. ALL EXISTING DUKE ENERGY POWER IN CONFLICT WILL BE WRECKED OUT
2. ALL EXISTING UNDERGROUND TELECOMMUNICATIONS AND POWER IN CONFLICT WITH THE PROJECT WILL BE ABANDONED IN PLACE

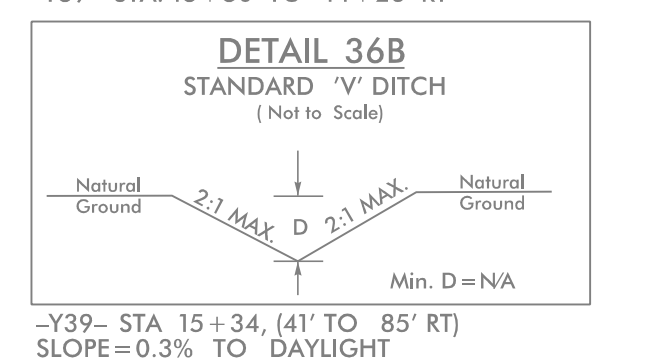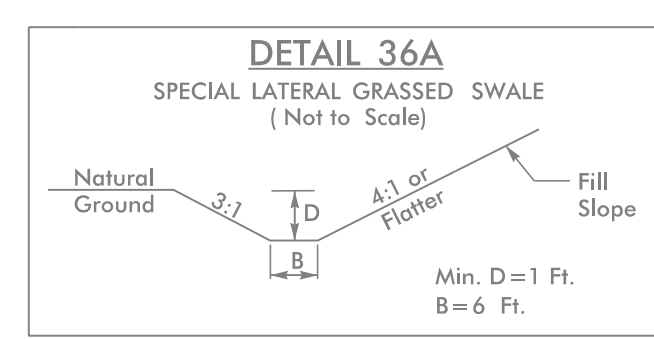


6/13/2024 C:\loud\Projects\2016\16215\UO\I-SAY\A01\_R-2307B\Utilities\Engineering\UB0\Proj\NR-2307B\_ut.Rdy36\_UO34\_psh.dgn

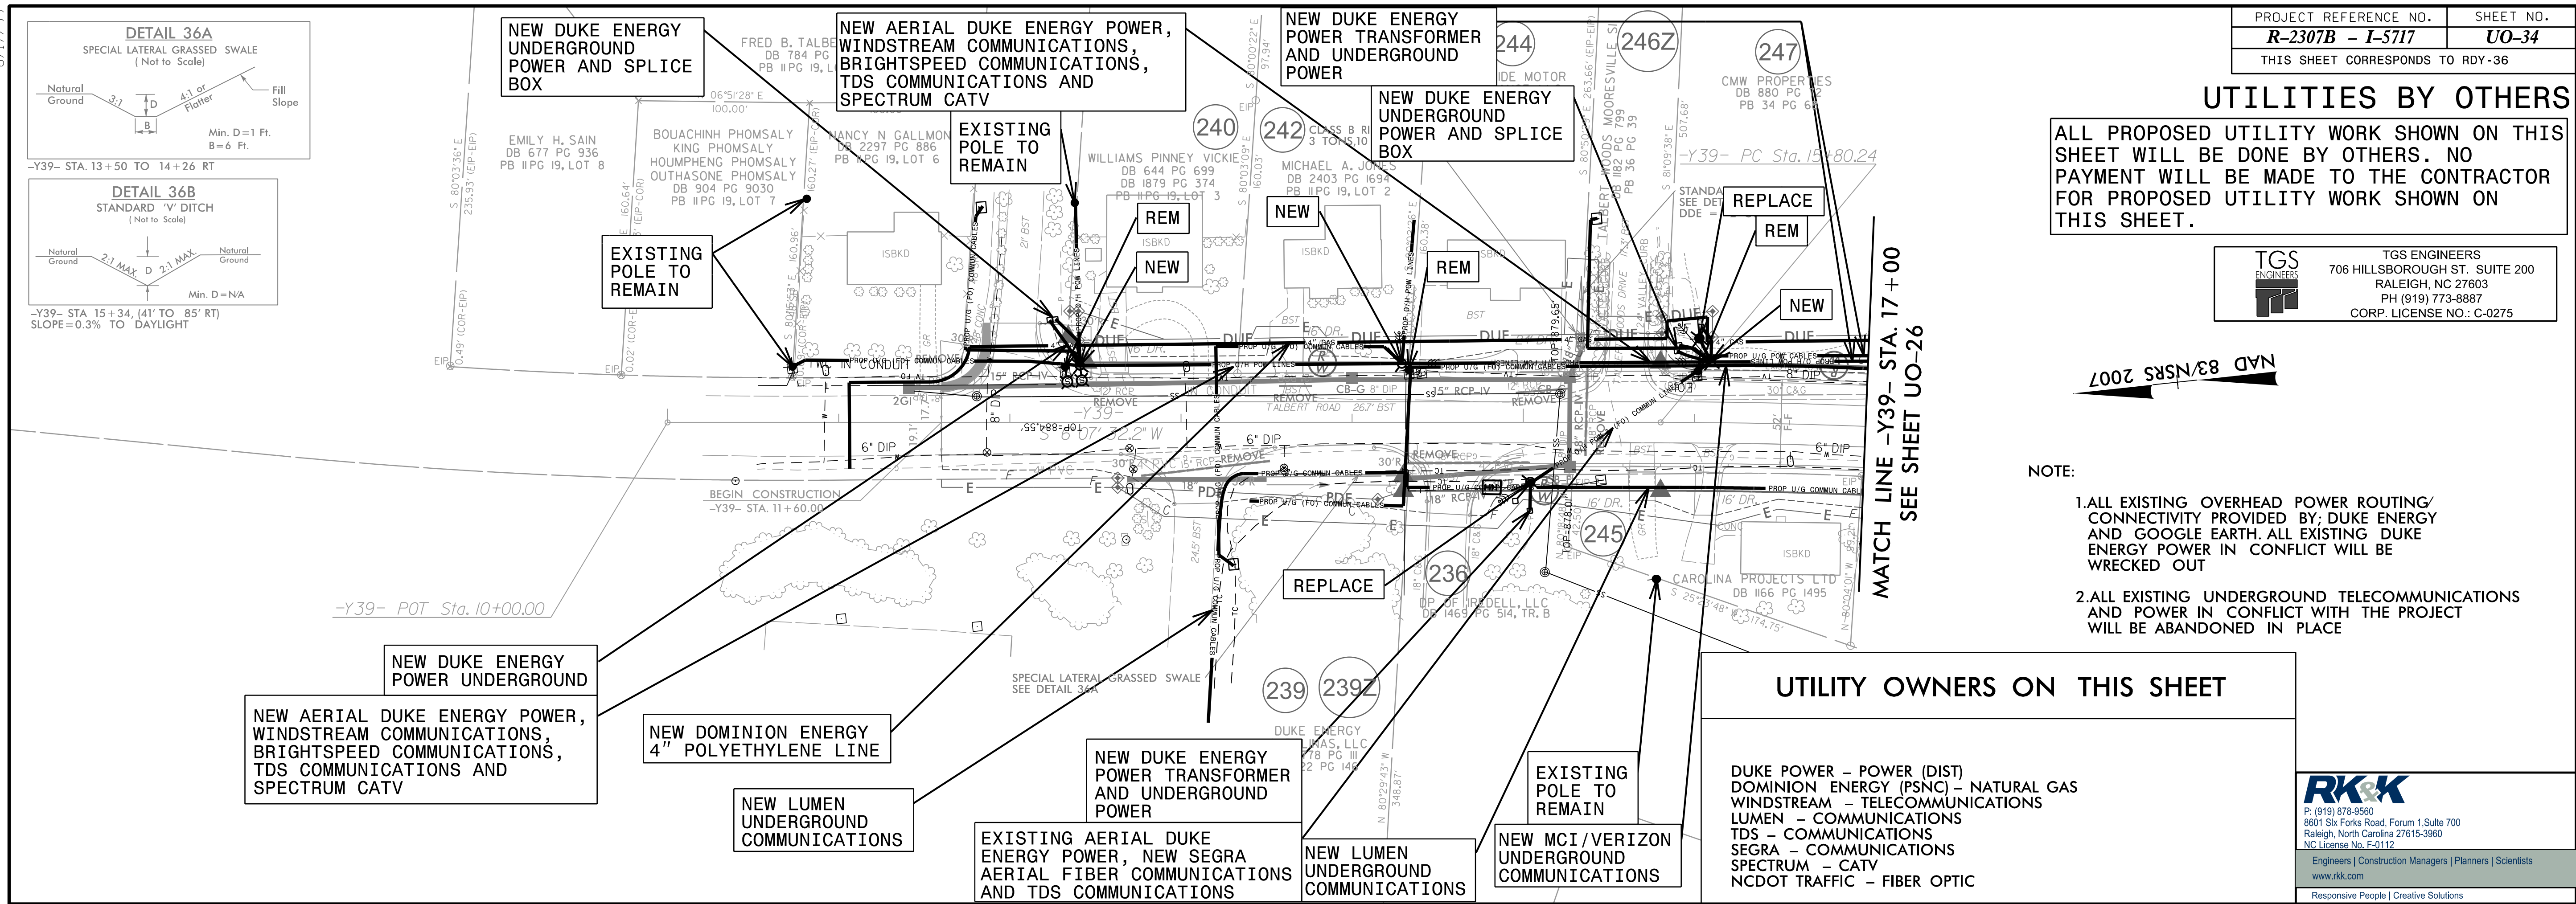

#### UTILITY OWNERS ON THIS SHEET

- DUKE POWER - POWER (DIST)
- DOMINION ENERGY (PSNC) - NATURAL GAS
- WINDSTREAM - TELECOMMUNICATIONS
- LUMEN - COMMUNICATIONS
- TDS - COMMUNICATIONS
- SEGRA - COMMUNICATIONS
- SPECTRUM - CATV
- NCDOT TRAFFIC - FIBER OPTIC

P: (919) 878-9580  
8601 Six Forks Road, Forum 1, Suite 700  
Raleigh, North Carolina 27615-3960  
NC License No. F-0112  
www.rkk.com  
Responsive People | Creative Solutions

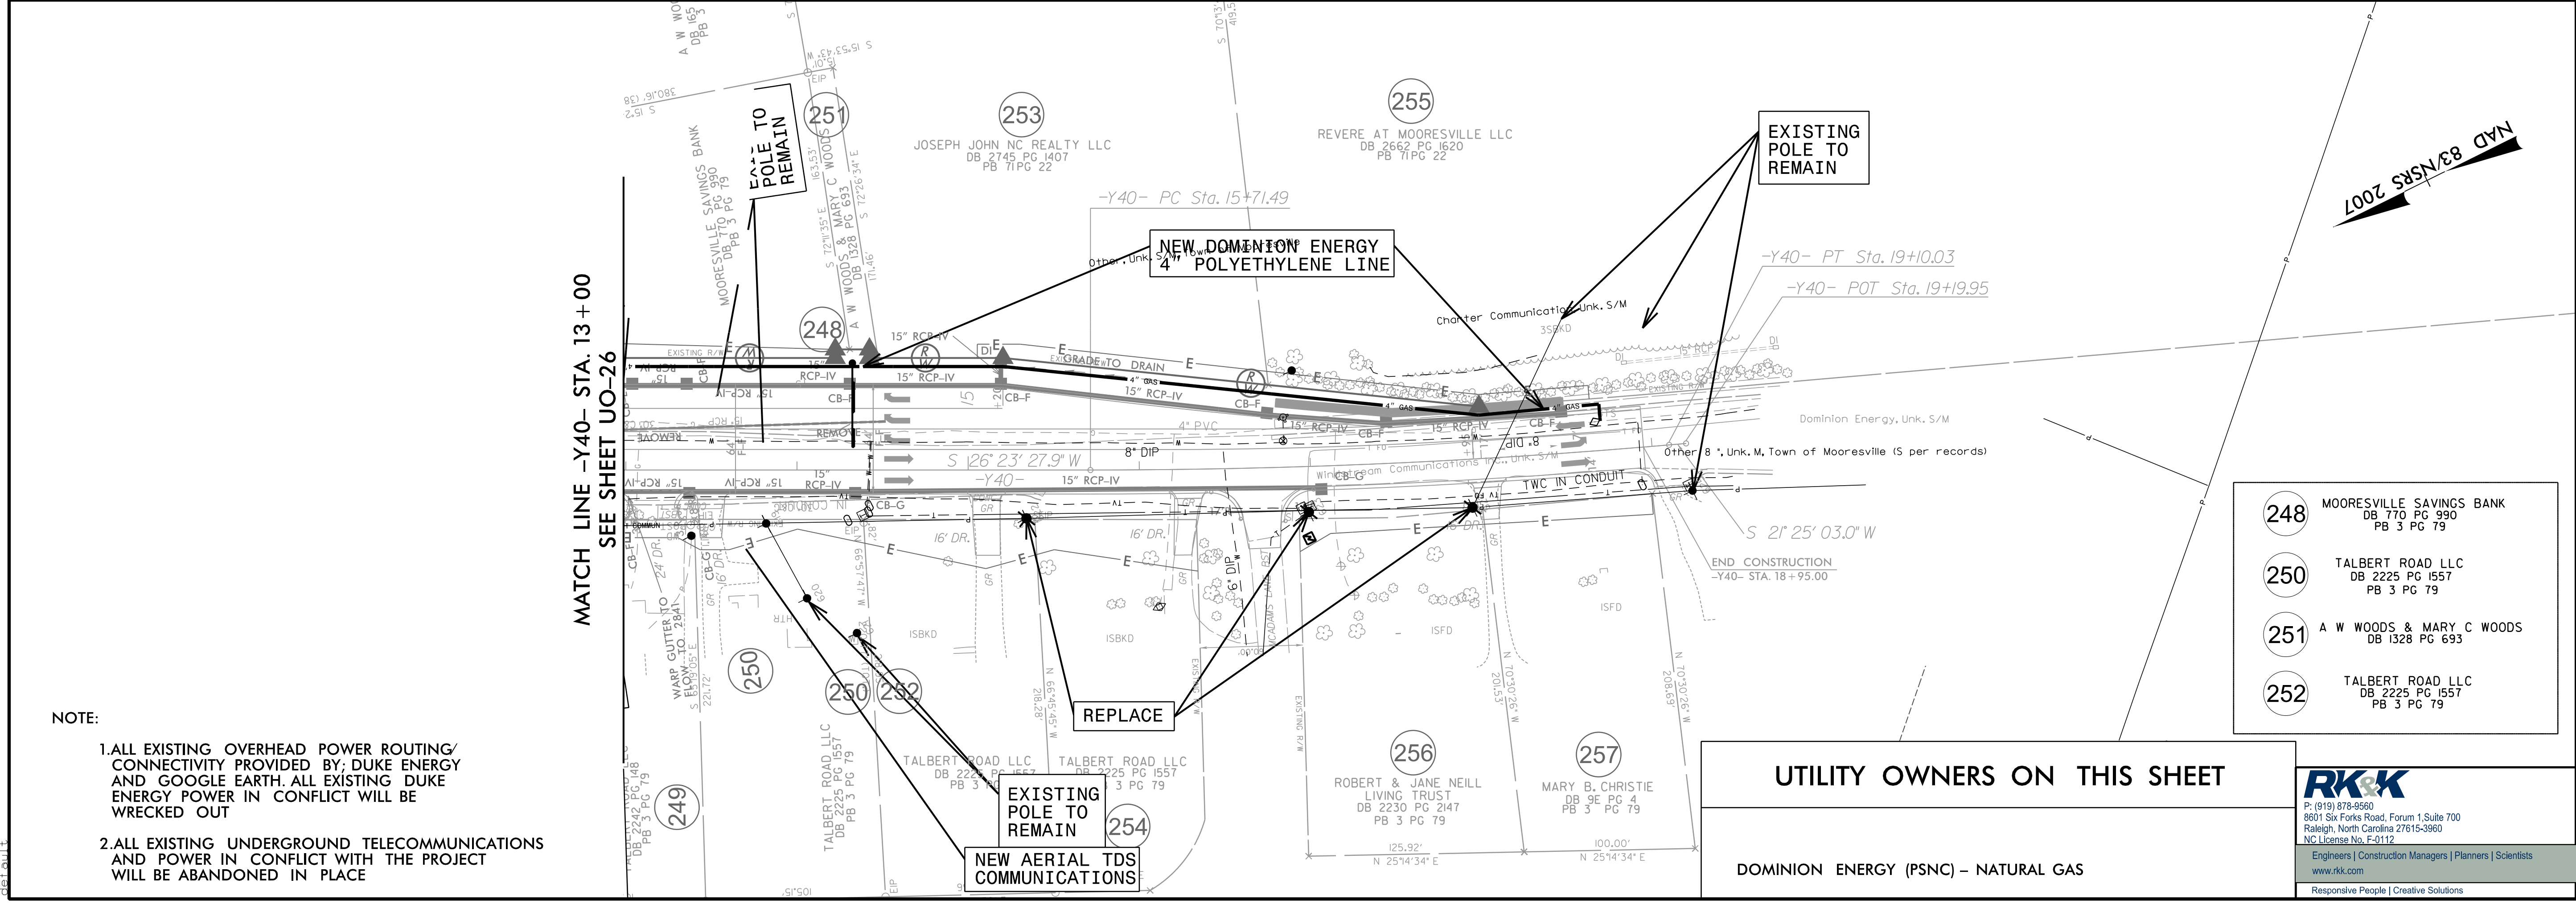

#### UTILITY OWNERS ON THIS SHEET

- DOMINION ENERGY (PSNC) - NATURAL GAS

P: (919) 878-9580  
8601 Six Forks Road, Forum 1, Suite 700  
Raleigh, North Carolina 27615-3960  
NC License No. F-0112  
www.rkk.com  
Responsive People | Creative Solutions

NOTE:

1. ALL EXISTING OVERHEAD POWER ROUTING/CONNECTIVITY PROVIDED BY DUKE ENERGY AND GOOGLE EARTH. ALL EXISTING DUKE ENERGY POWER IN CONFLICT WILL BE WRECKED OUT
2. ALL EXISTING UNDERGROUND TELECOMMUNICATIONS AND POWER IN CONFLICT WITH THE PROJECT WILL BE ABANDONED IN PLACE