


TYPICAL DETAIL OF PROJECT LIMITS AT SIGNALIZED Y LINES

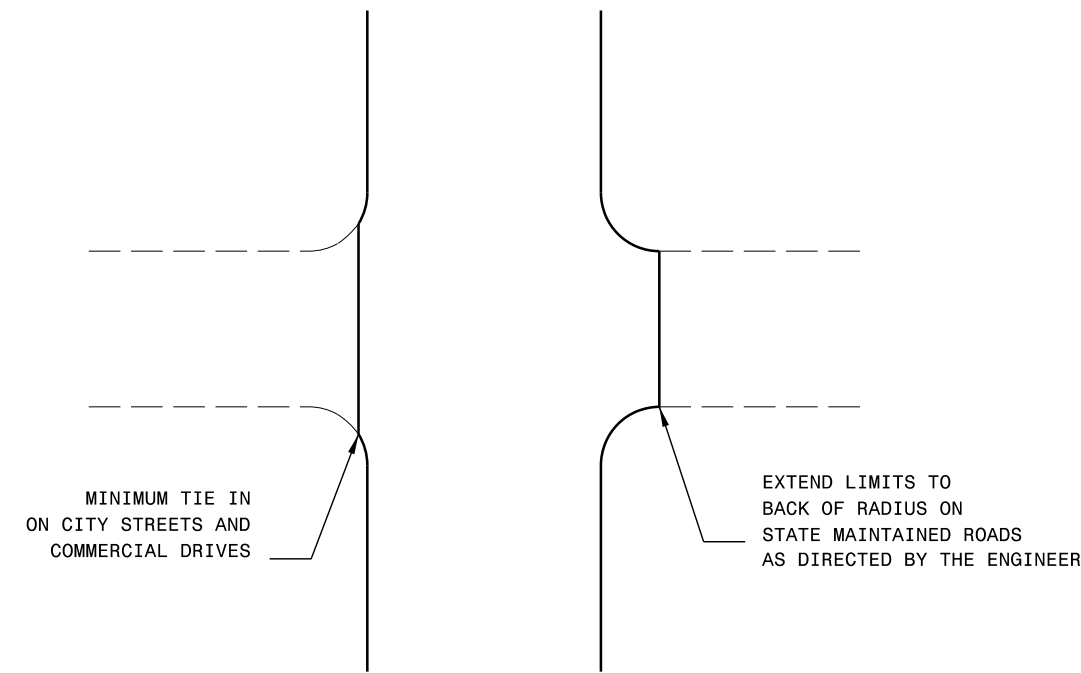

TYPICAL DETAIL OF PROJECT LIMITS AT UNSIGNALIZED Y LINES

ADDITIONAL INTERSECTIONS (NON-TYPICAL)

Extend paving limits to back of radius
or loop on the following intersections:

MAP#	STREET NAME	COMMENTS
MAP#1	SR2051 Unity	45x150
MAP#1	SR3056 Pilgrams	42x65
MAP#1	SR1800 Midway School	46x85
MAP#1	3056 Scenic Way	35x70
MAP#1	SR3074 Ironwood	30x36
MAP#1	SR3078 Beech Ridge	50x330
MAP#1	SR1756 W Lexington Ave	68x130
MAP#1	RMP4842	30x83
MAP#1	RMP 4873	38x83
MAP#1	RMP 4874	20x90
MAP#1	RMP 4875	45x90
MAP#2	SR1798 Old Greensboro	49x114
MAP#2	SR1800 Midway School	46x120
MAP#2	SR1783 Pinewoods	31x50
MAP#2	SR2144 W Cooksey	38x75
MAP#3	SR1566 Arcadia Ct	21x34