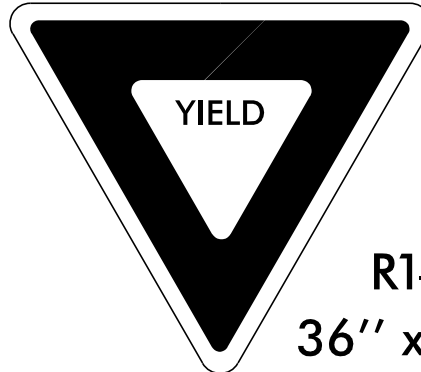
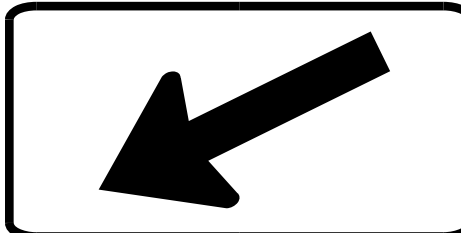
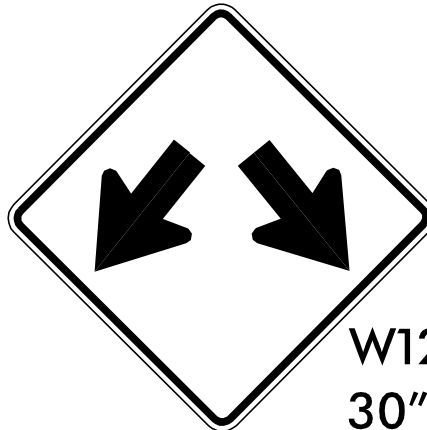
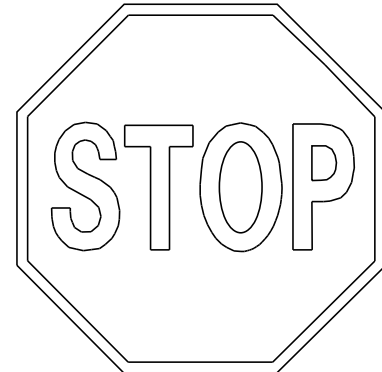
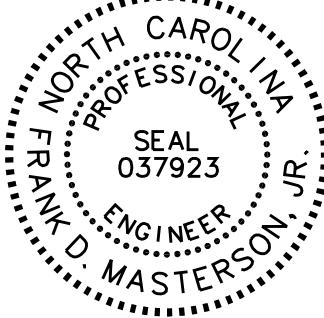
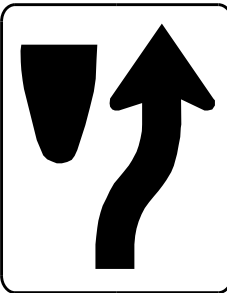
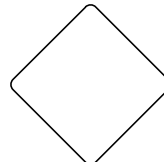
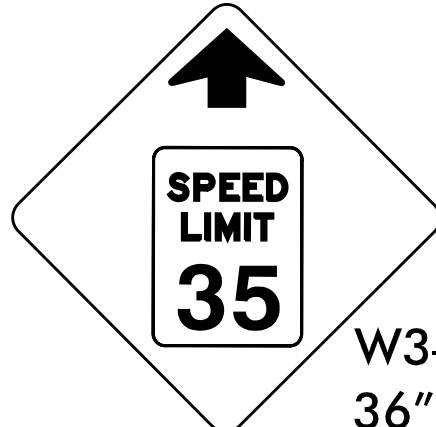


K:\CHL_PRJ\01036426 - McKee Rd Ext\Traffic\Signing\CADD\Sign Designs\U-47\3A_sgn_2B.dgn

7/10/2024

401 QUANTITY REQ'D 2  W11-2 30" X 30" ONE "U" POST PER SIGN	402 QUANTITY REQ'D 2  R1-2 36" x 36" x 36" ONE "U" POST PER SIGN	403 QUANTITY REQ'D 2  W16-7p 21" X 15" MOUNTED BELOW SIGN 401 IN 3 INSTALLATIONS	404 QUANTITY REQ'D 2  W12-1 30" X 30" ONE "U" POST PER SIGN	405 QUANTITY REQ'D 4  R1-1 36" X 36" ONE "U" POST PER SIGN	406 QUANTITY REQ'D 6 SPEED LIMIT 35 R2-1 24" X 30" ONE "U" POST PER SIGN	PROJECT REFERENCE NO. U-4713A SHEET NO. SIGN-2 DocuSigned by: Frank M. Ashman APPROVED: 80FB2B06CFF1412 DATE: 8/7/2024 SEAL  DOCUMENT NOT CONSIDERED FINAL UNLESS ALL SIGNATURES COMPLETED	
407 QUANTITY REQ'D 5  R4-7 24" X 30" ONE "U" POST PER SIGN	408 QUANTITY REQ'D 3  OM1-3 18" X 18" MOUNTED BELOW SIGN 407 IN 3 INSTALLATIONS	409 QUANTITY REQ'D 1  W3-5 36" X 36" ONE "U" POST PER SIGN					
			Kimley»Horn				TYPE "E" SIGNS