
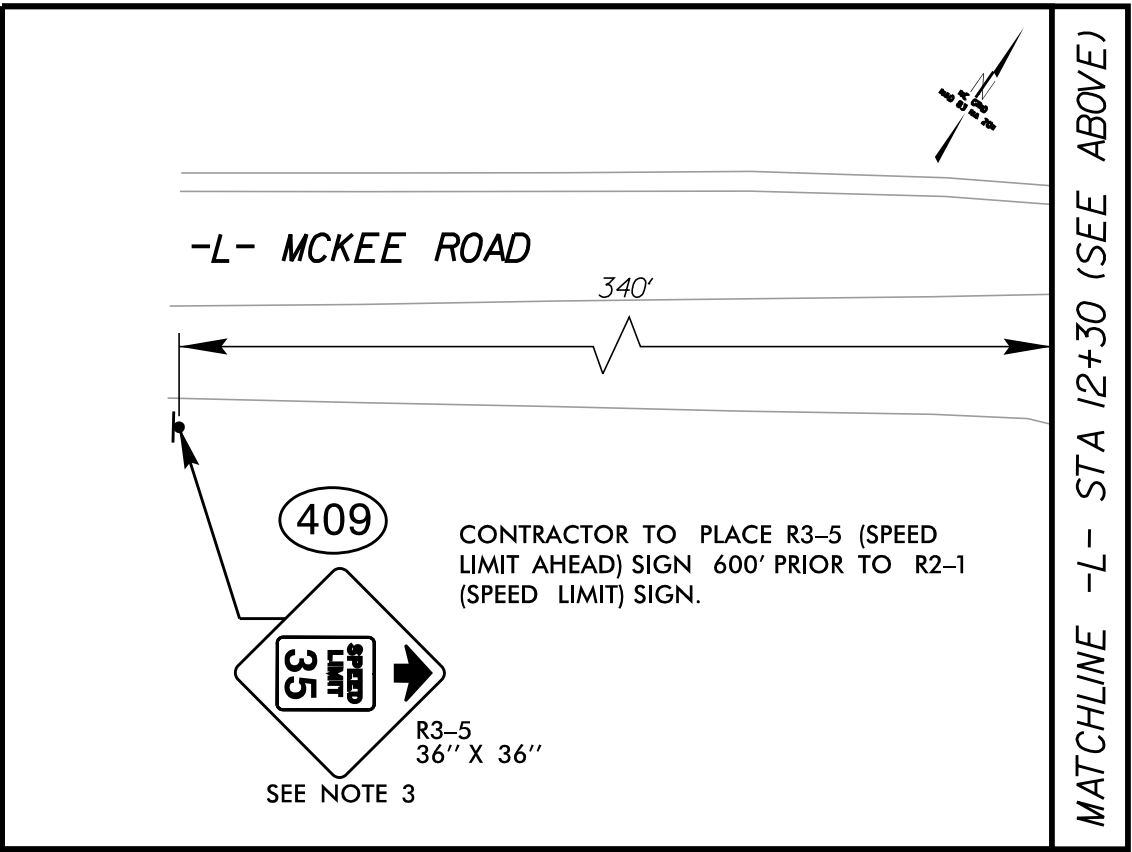


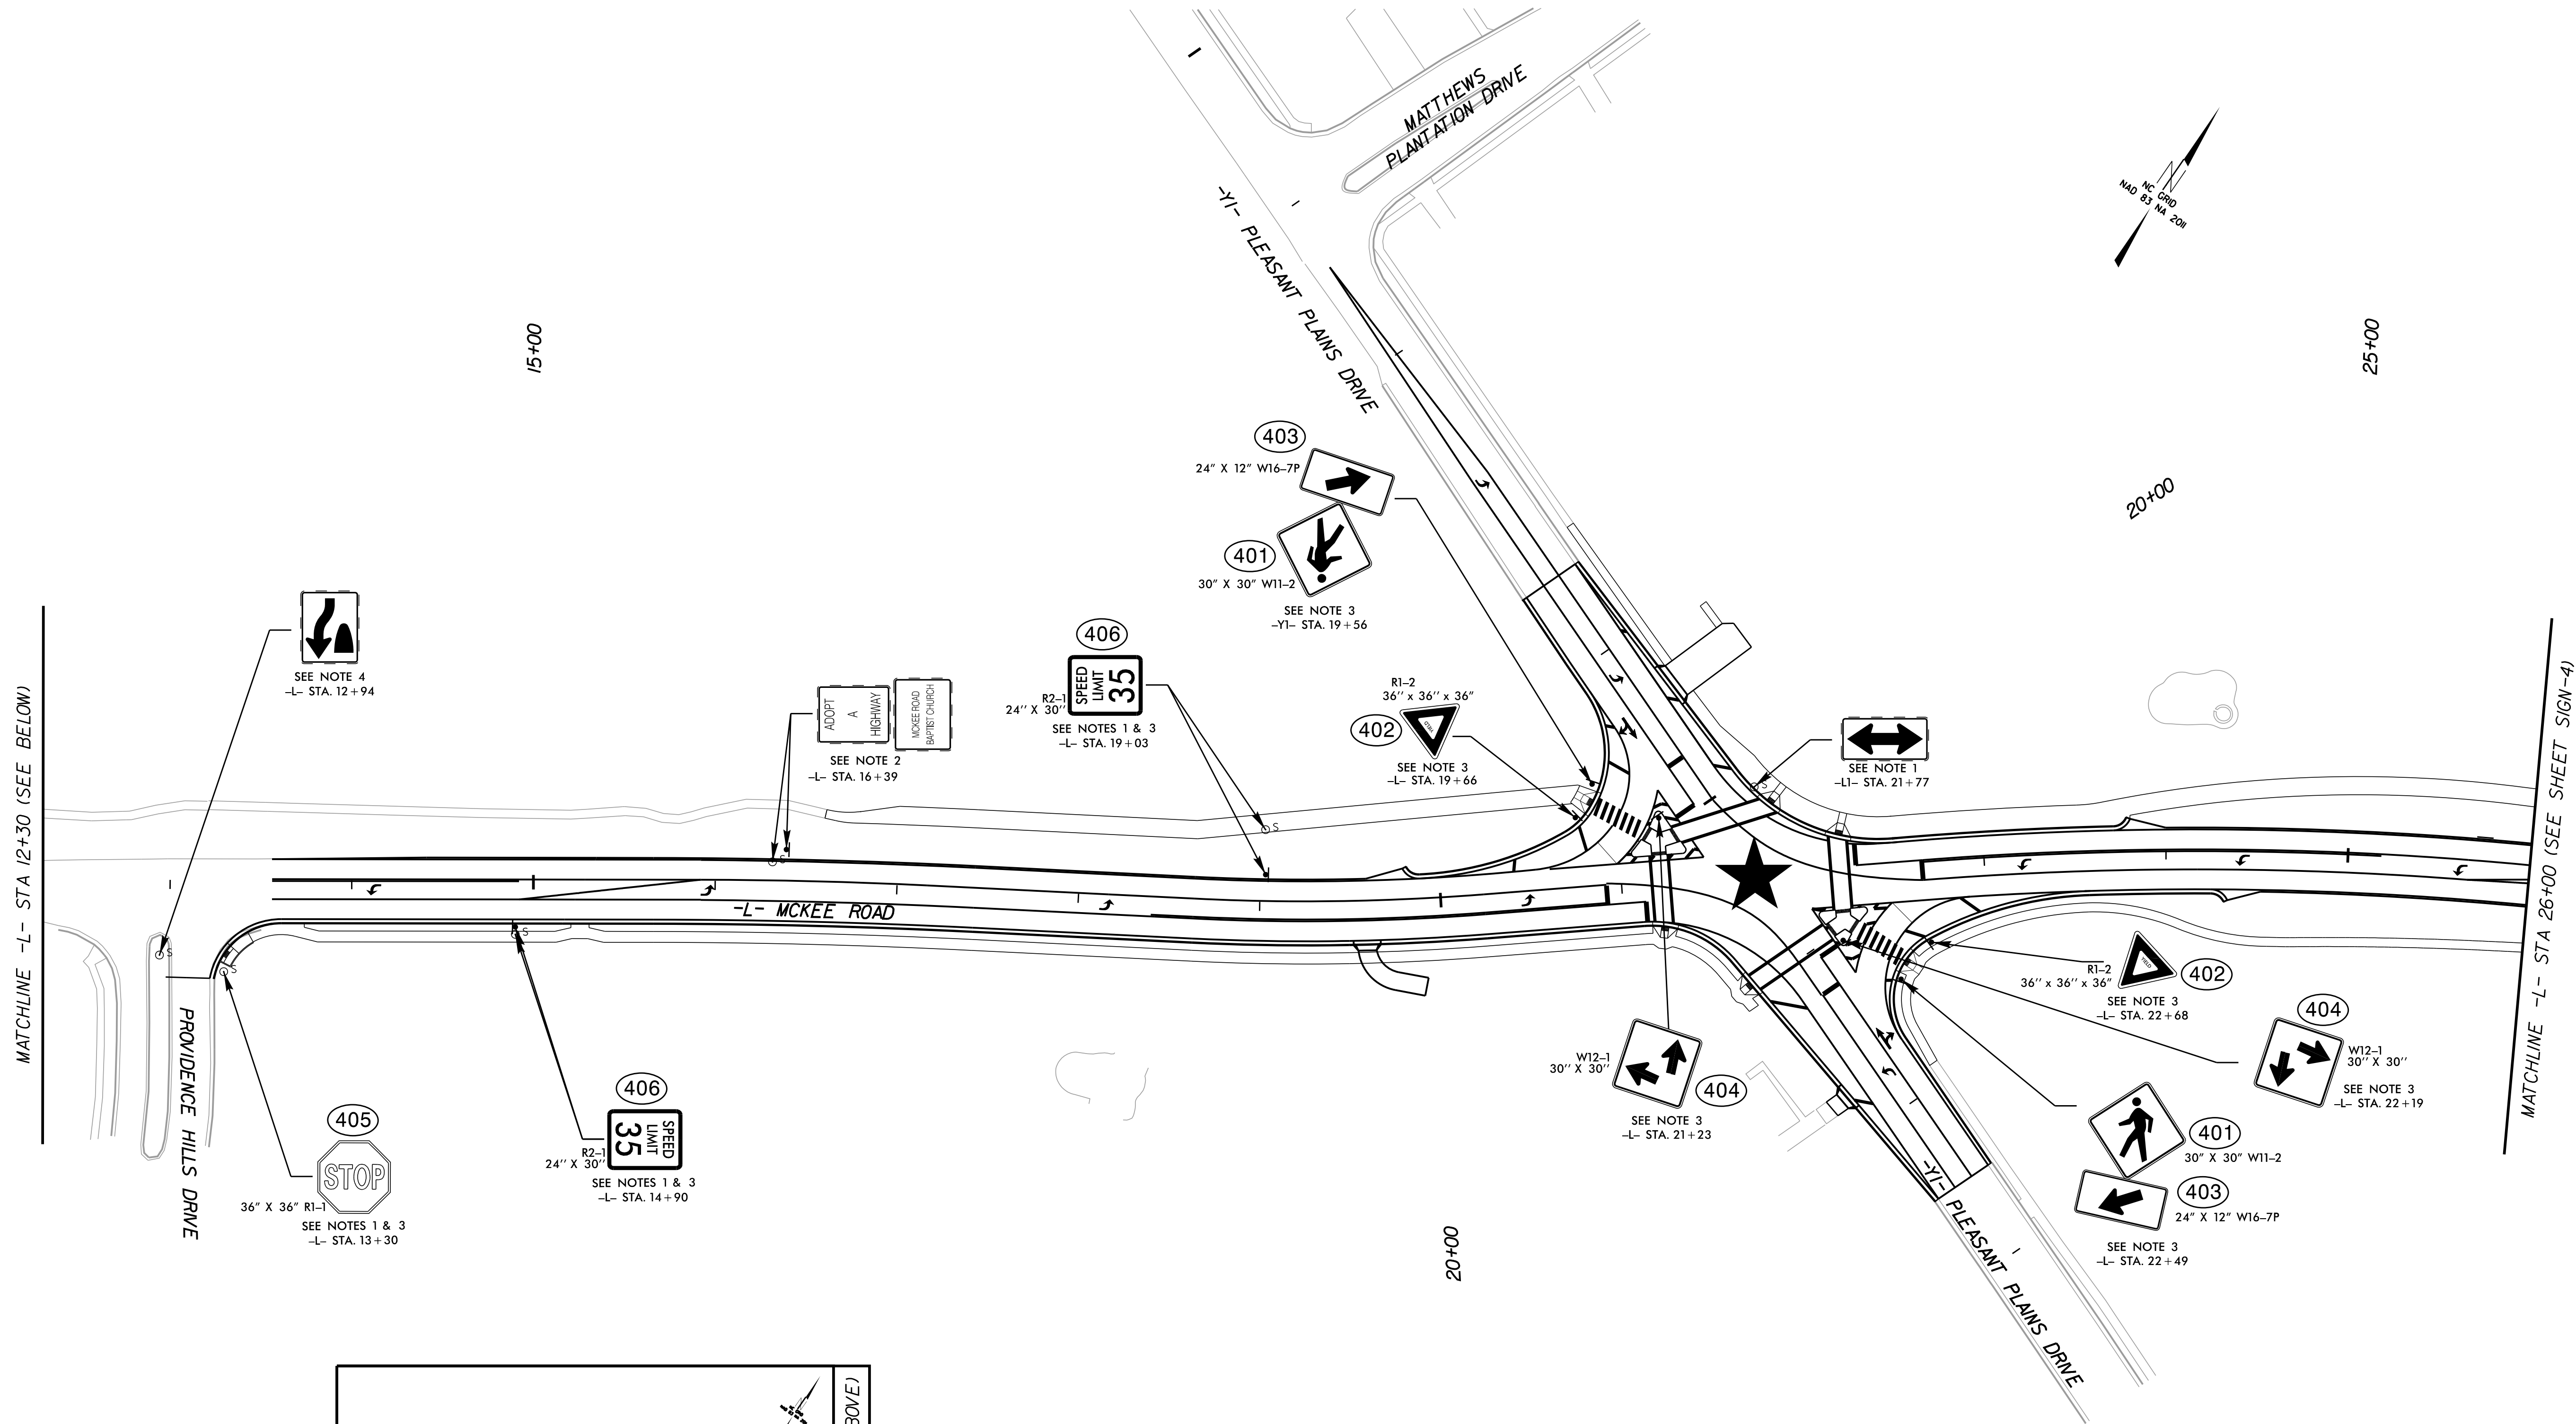

PROJECT NOTES	
1.	DISPOSE OF SIGN SYSTEM, U-CHANNEL
2.	RELOCATE SIGN SYSTEM, U-CHANNEL
3.	SIGN ERECTION, TYPE E.
4.	RETENTION OF SIGN SYSTEM