


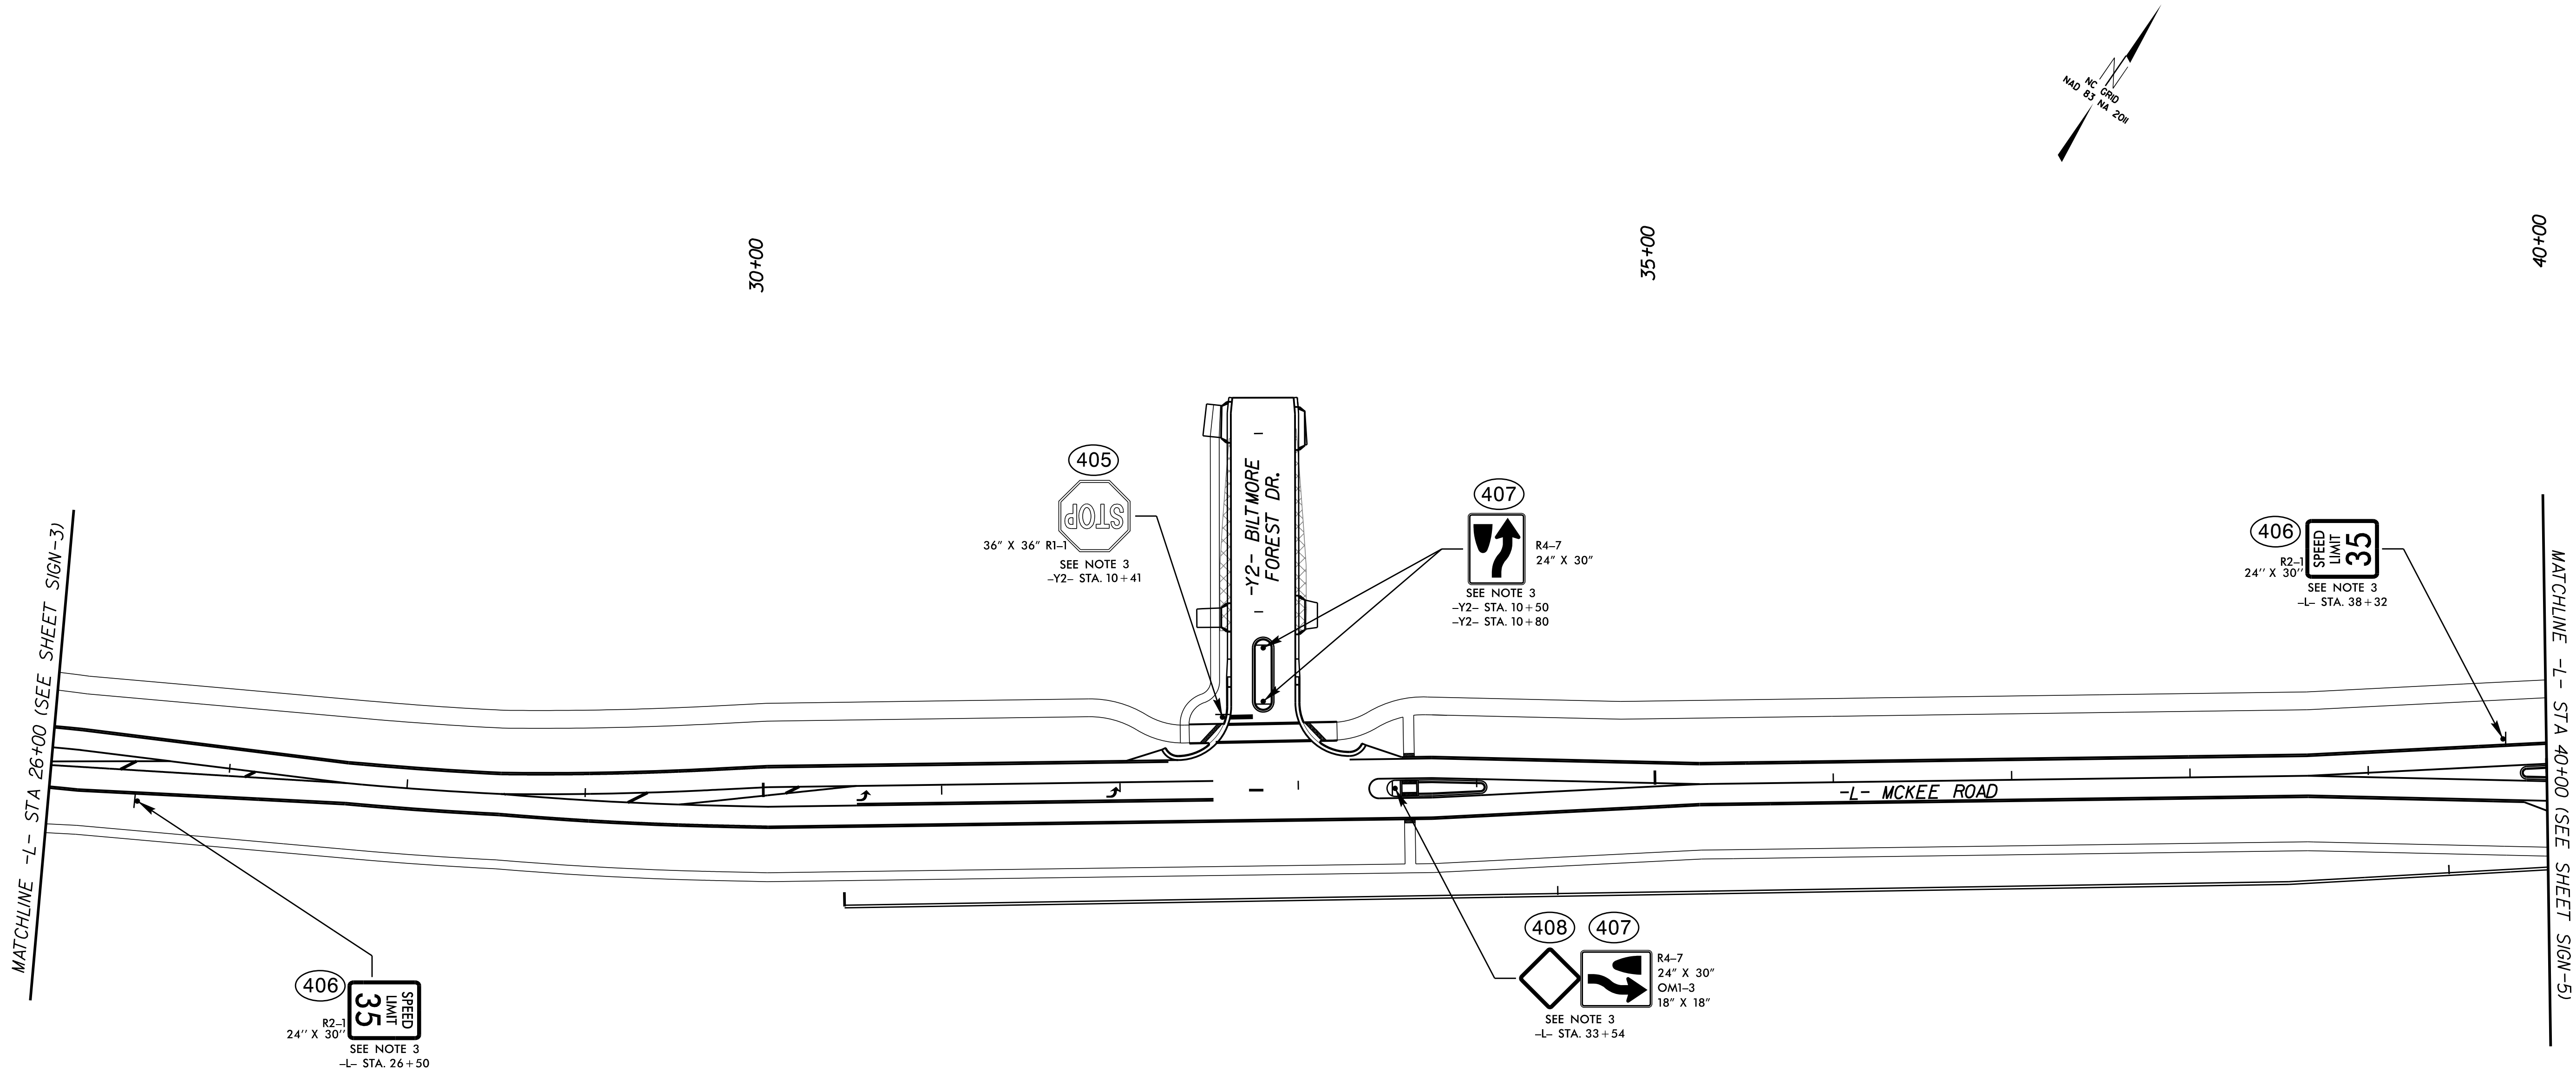

PROJECT NOTES	
1. DISPOSE OF SIGN SYSTEM, U-CHANNEL	
2. RELOCATE SIGN SYSTEM, U-CHANNEL	
3. SIGN ERECTION, TYPE E.	
4. RETENTION OF SIGN SYSTEM	