


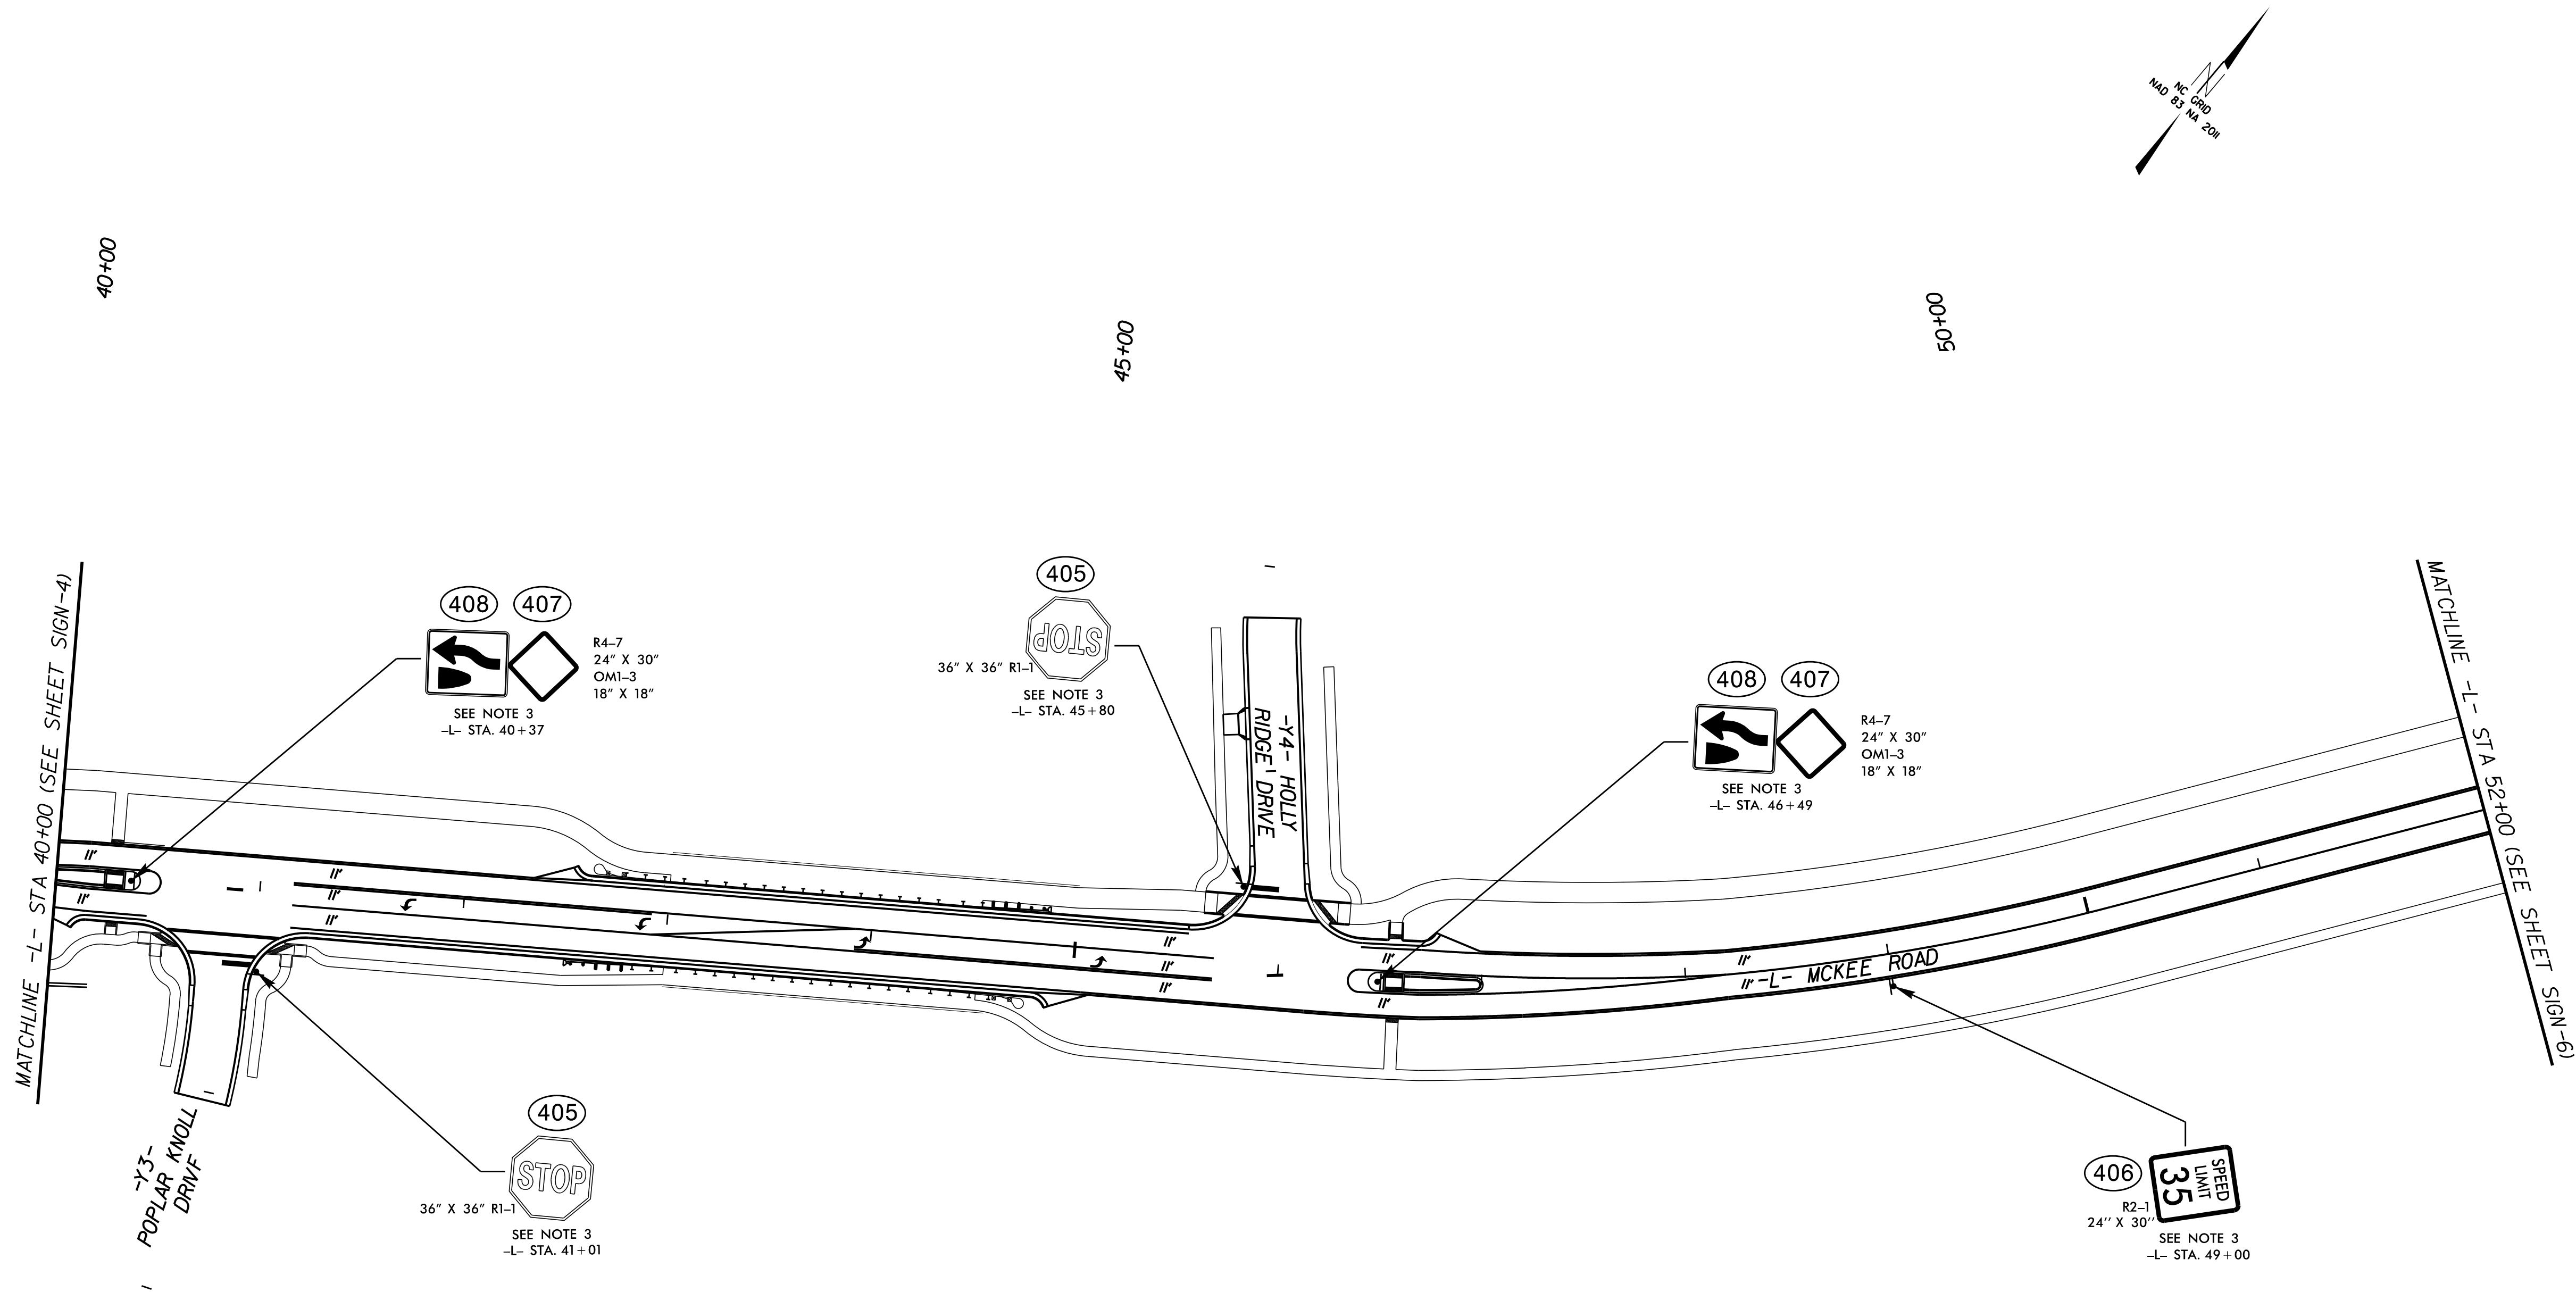

PROJECT NOTES

1. DISPOSE OF SIGN SYSTEM, U-CHANNEL
2. RELOCATE SIGN SYSTEM, U-CHANNEL
3. SIGN ERECTION, TYPE E.
4. RETENTION OF SIGN SYSTEM