


TIP PROJECT: U-4713A

STATE OF NORTH CAROLINA  
DIVISION OF HIGHWAYS

T.I.P. NO.	SHEET NO.
U-4713A	UO-1



NOTE:  
ALL UTILITY WORK SHOWN ON THIS SHEET WILL BE DONE BY OTHERS.  
NO PAYMENT WILL BE MADE TO THE CONTRACTOR FOR UTILITY WORK SHOWN ON THIS SHEET.

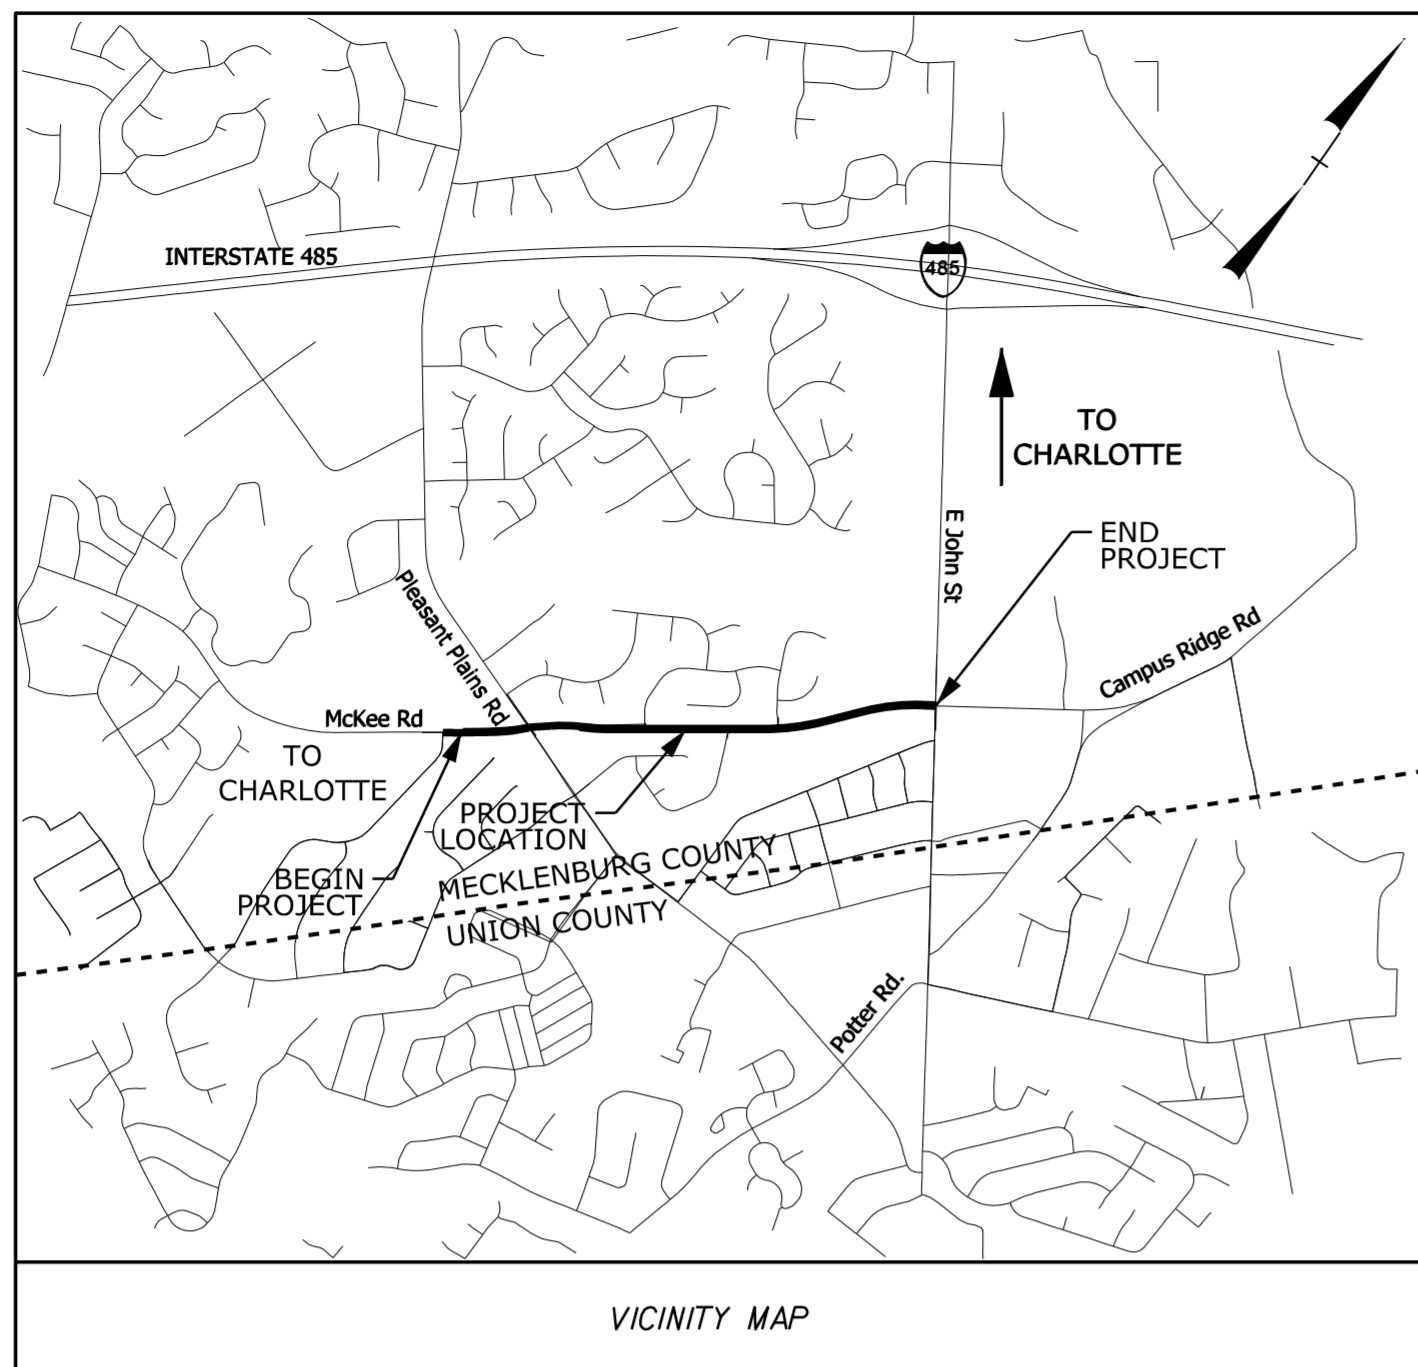

# UTILITIES BY OTHERS PLANS MECKLENBURG COUNTY


LOCATION: SR 3440 (McKEE ROAD) FROM SR 3448 (PLEASANT PLAINS ROAD) TO SR 1009 (EAST JOHN STREET)

TYPE OF WORK: UTILITY RELOCATIONS

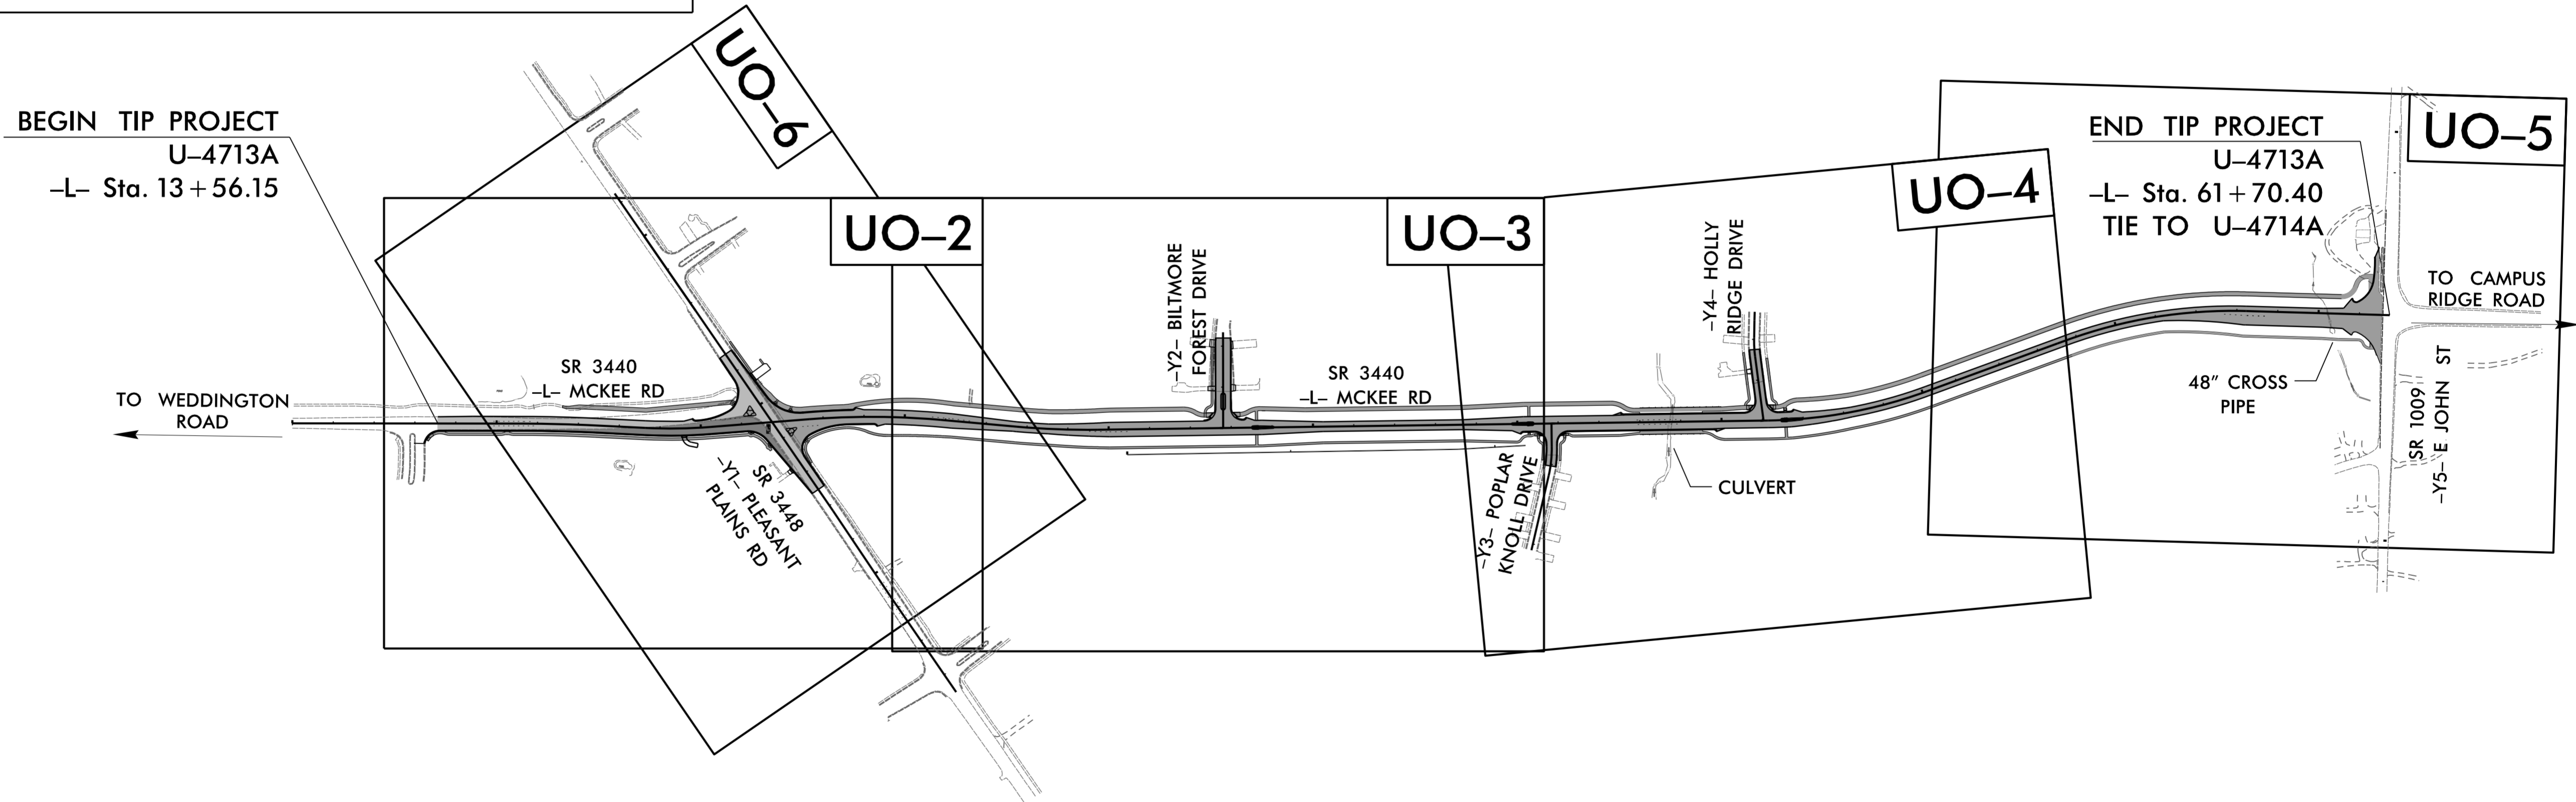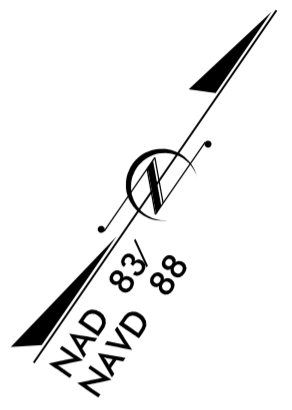

BEGIN TIP PROJECT  
U-4713A  
-L- Sta. 13+56.15

END TIP PROJECT  
U-4713A  
-L- Sta. 61+70.40  
TIE TO U-4714A

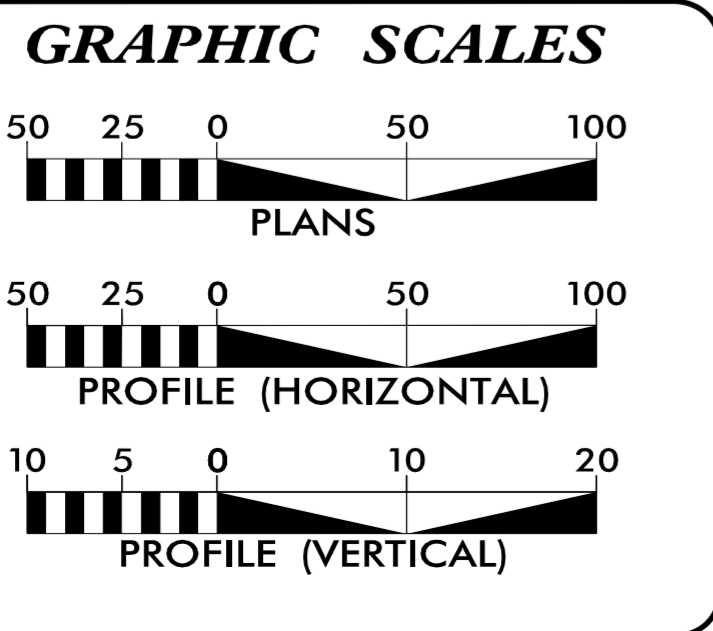

**INDEX OF SHEETS**

SHEET NO.:	DESCRIPTION:
UO-1	TITLE SHEET
UO-2 THRU UO-6	UBO PLAN SHEETS

**UTILITY OWNERS WITH CONFLICTS**

- (A) POWER - DUKE ENERGY
- (B) TELEPHONE - WINDSTREAM
- (C) CATV - SPECTRUM
- (D) GAS - PIEDMONT NATURAL GAS
- (E) COMMUNICATIONS - SEGRA

**PENNONI ASSOCIATES INC.**  
5430 WADE PARK BLVD., SUITE 106,  
RALEIGH, NC 27607 PHONE: 919.929.1173  
FAX: 919.493.6548 NC LICENSE #F-1267

**UTILITIES PROJECT ENGINEER**  
Eric Tweed, P.E.

**DIVISION OF HIGHWAYS  
DIVISION 10**  
716 W. MAIN ST.  
ALBEMARLE, NC 28001



**LYNN BASINGER, PE** DIV. UTILITY ENGINEER  
**ADAM PRESLAR** SR. DIV. UTILITY COORDINATOR  
**BARRY CARLTON** DIV. UTILITY COORDINATOR  
**SEAN EPPERSON, PE** DIV. PROJECT TEAM LEAD



### UTILITIES BY OTHERS

ALL PROPOSED UTILITY WORK SHOWN ON THIS SHEET WILL BE DONE BY OTHERS. NO PAYMENT WILL BE MADE TO THE CONTRACTOR FOR PROPOSED UTILITY WORK SHOWN ON THIS SHEET.

PRELIMINARY PLANS  
DO NOT USE FOR CONSTRUCTION

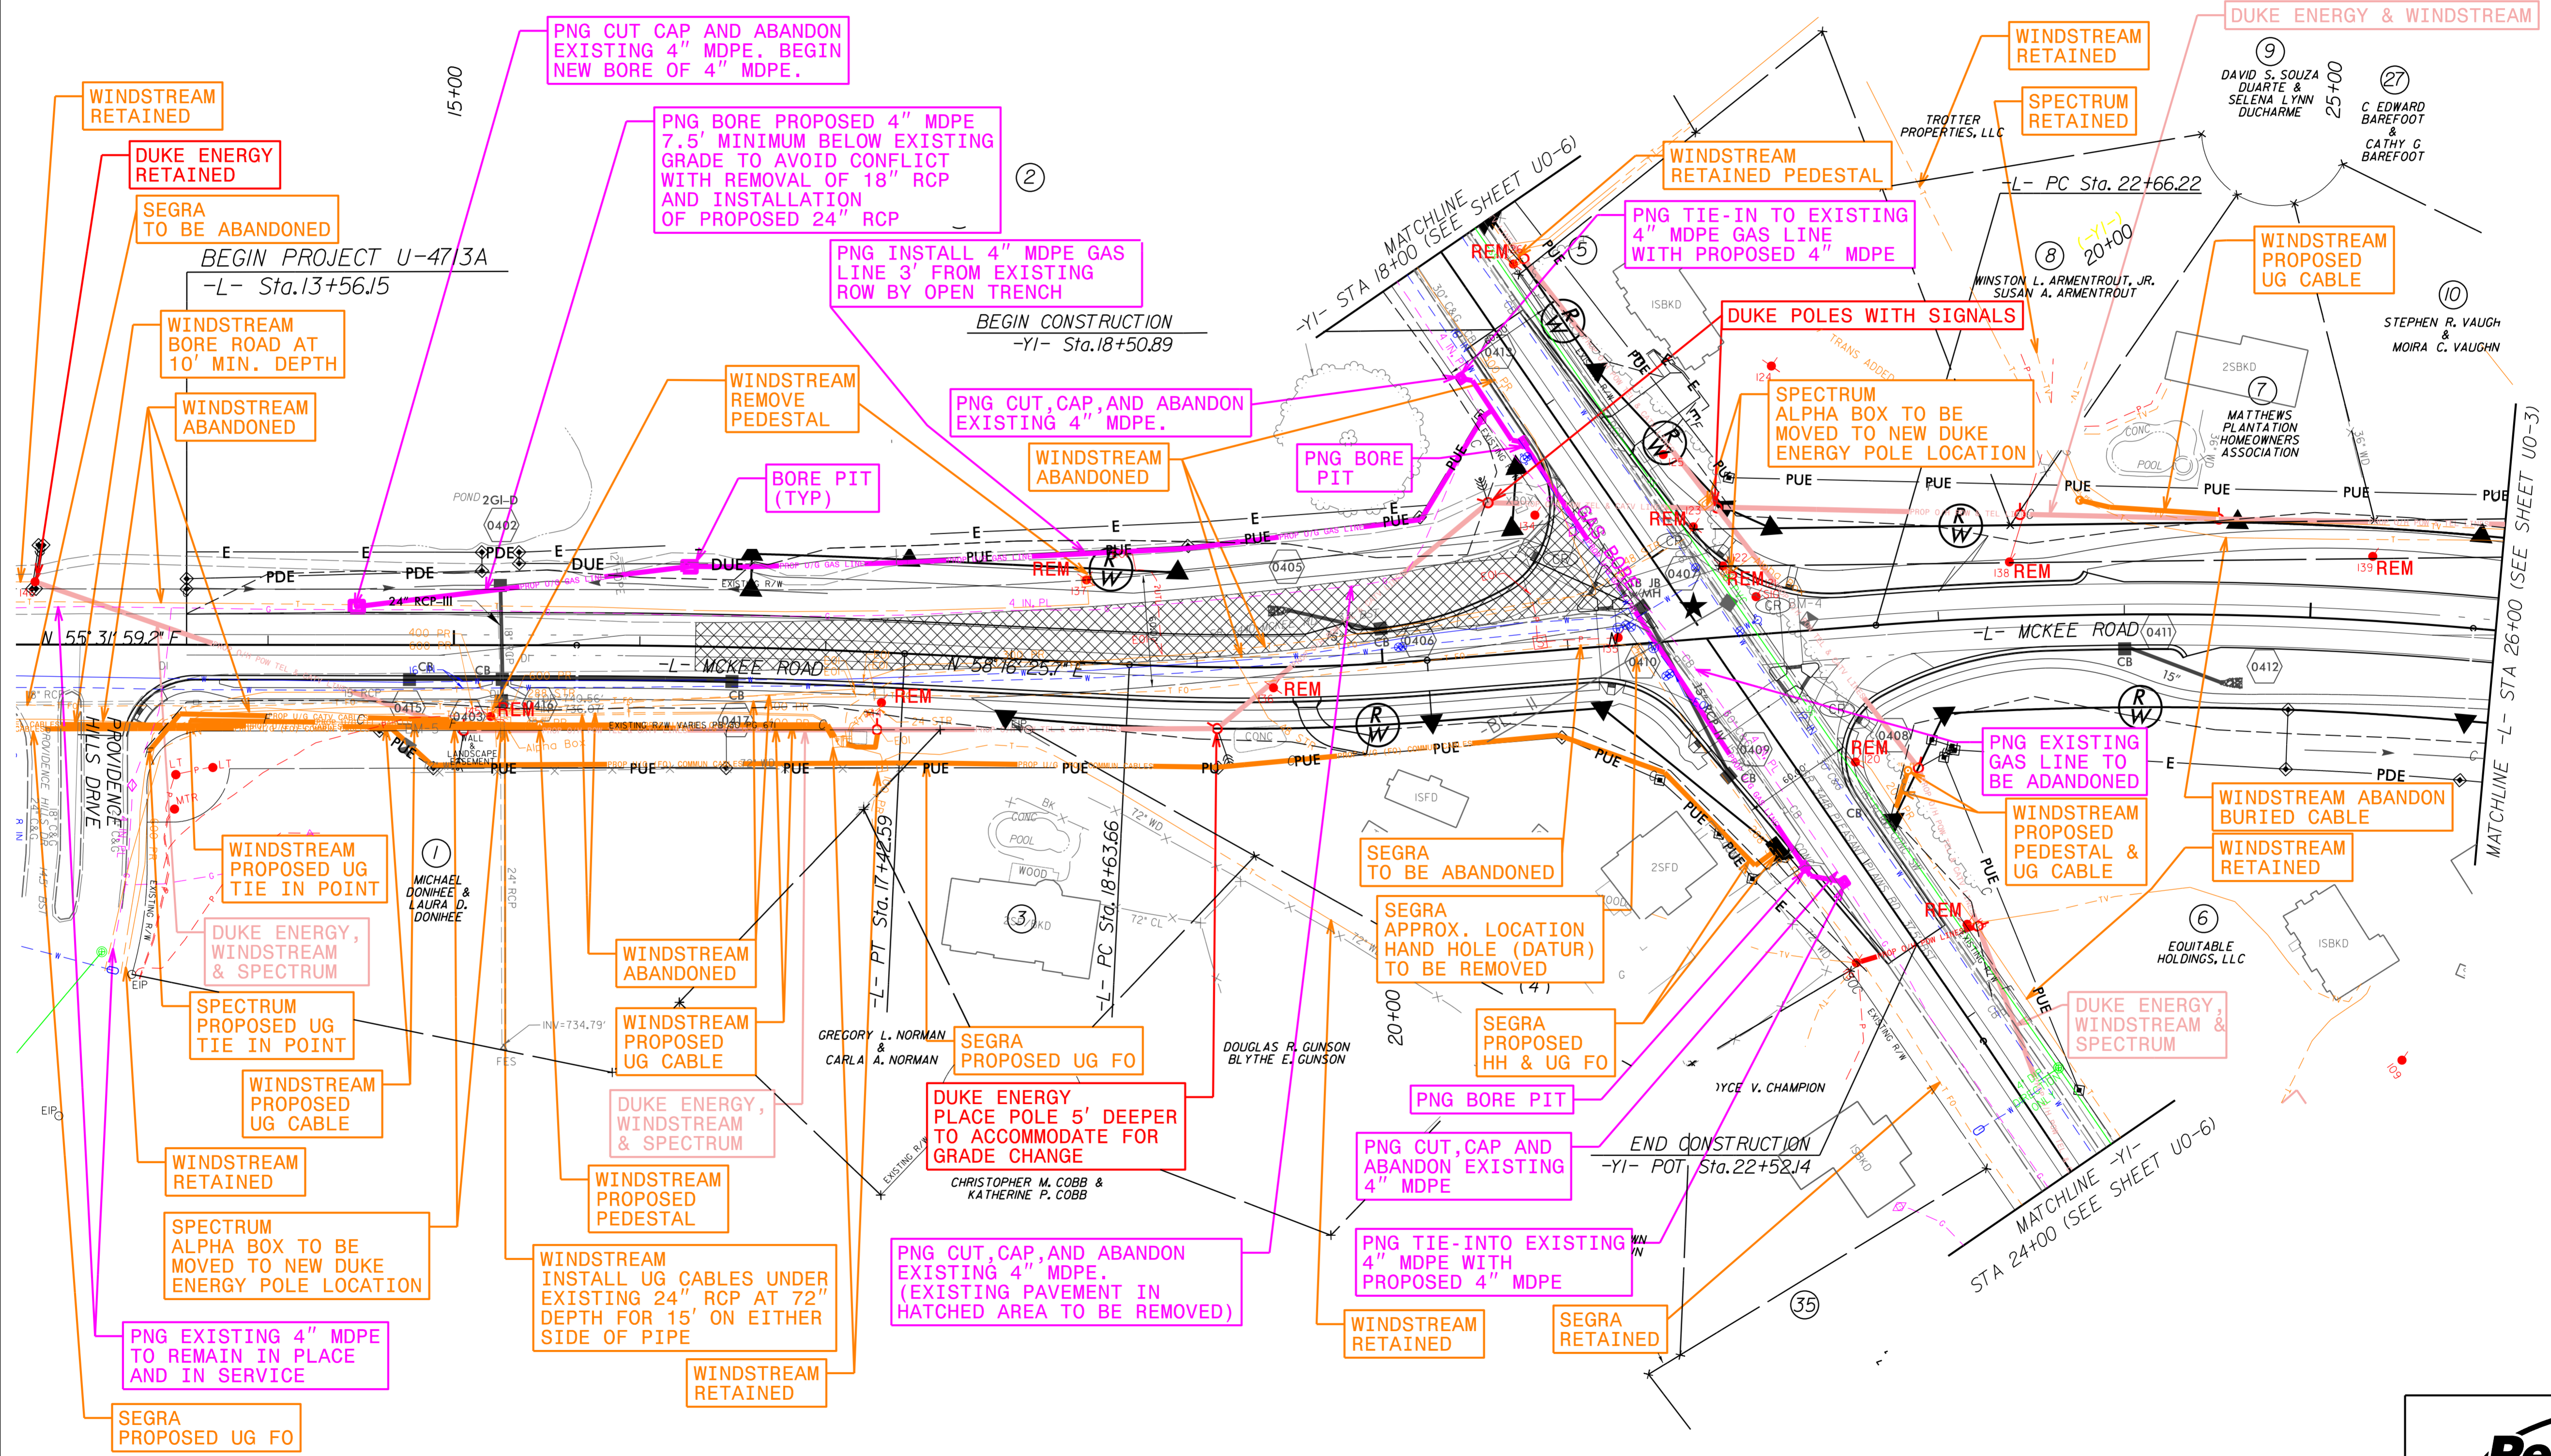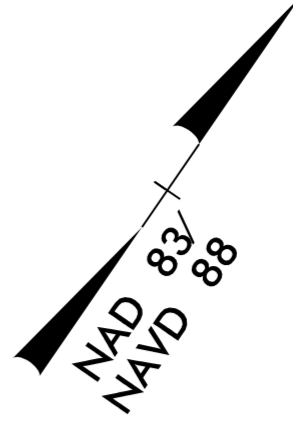

8/17/99  
2/22/2024  
P:\ENGINEERING\UBO\PROJ\U-4713A\U-4713A-UT-RDY04\_U002.psh.dgn



**Pennoni**  
 PENNONI ASSOCIATES INC.  
 5430 WADE PARK BLVD., SUITE 106,  
 RALEIGH, NC 27607 PHONE: 919.929.1173  
 FAX: 919.493.6548 NC LICENSE #F-1267



### UTILITIES BY OTHERS

ALL PROPOSED UTILITY WORK SHOWN ON THIS SHEET WILL BE DONE BY OTHERS. NO PAYMENT WILL BE MADE TO THE CONTRACTOR FOR PROPOSED UTILITY WORK SHOWN ON THIS SHEET.

**PRELIMINARY PLANS  
DO NOT USE FOR CONSTRUCTION**

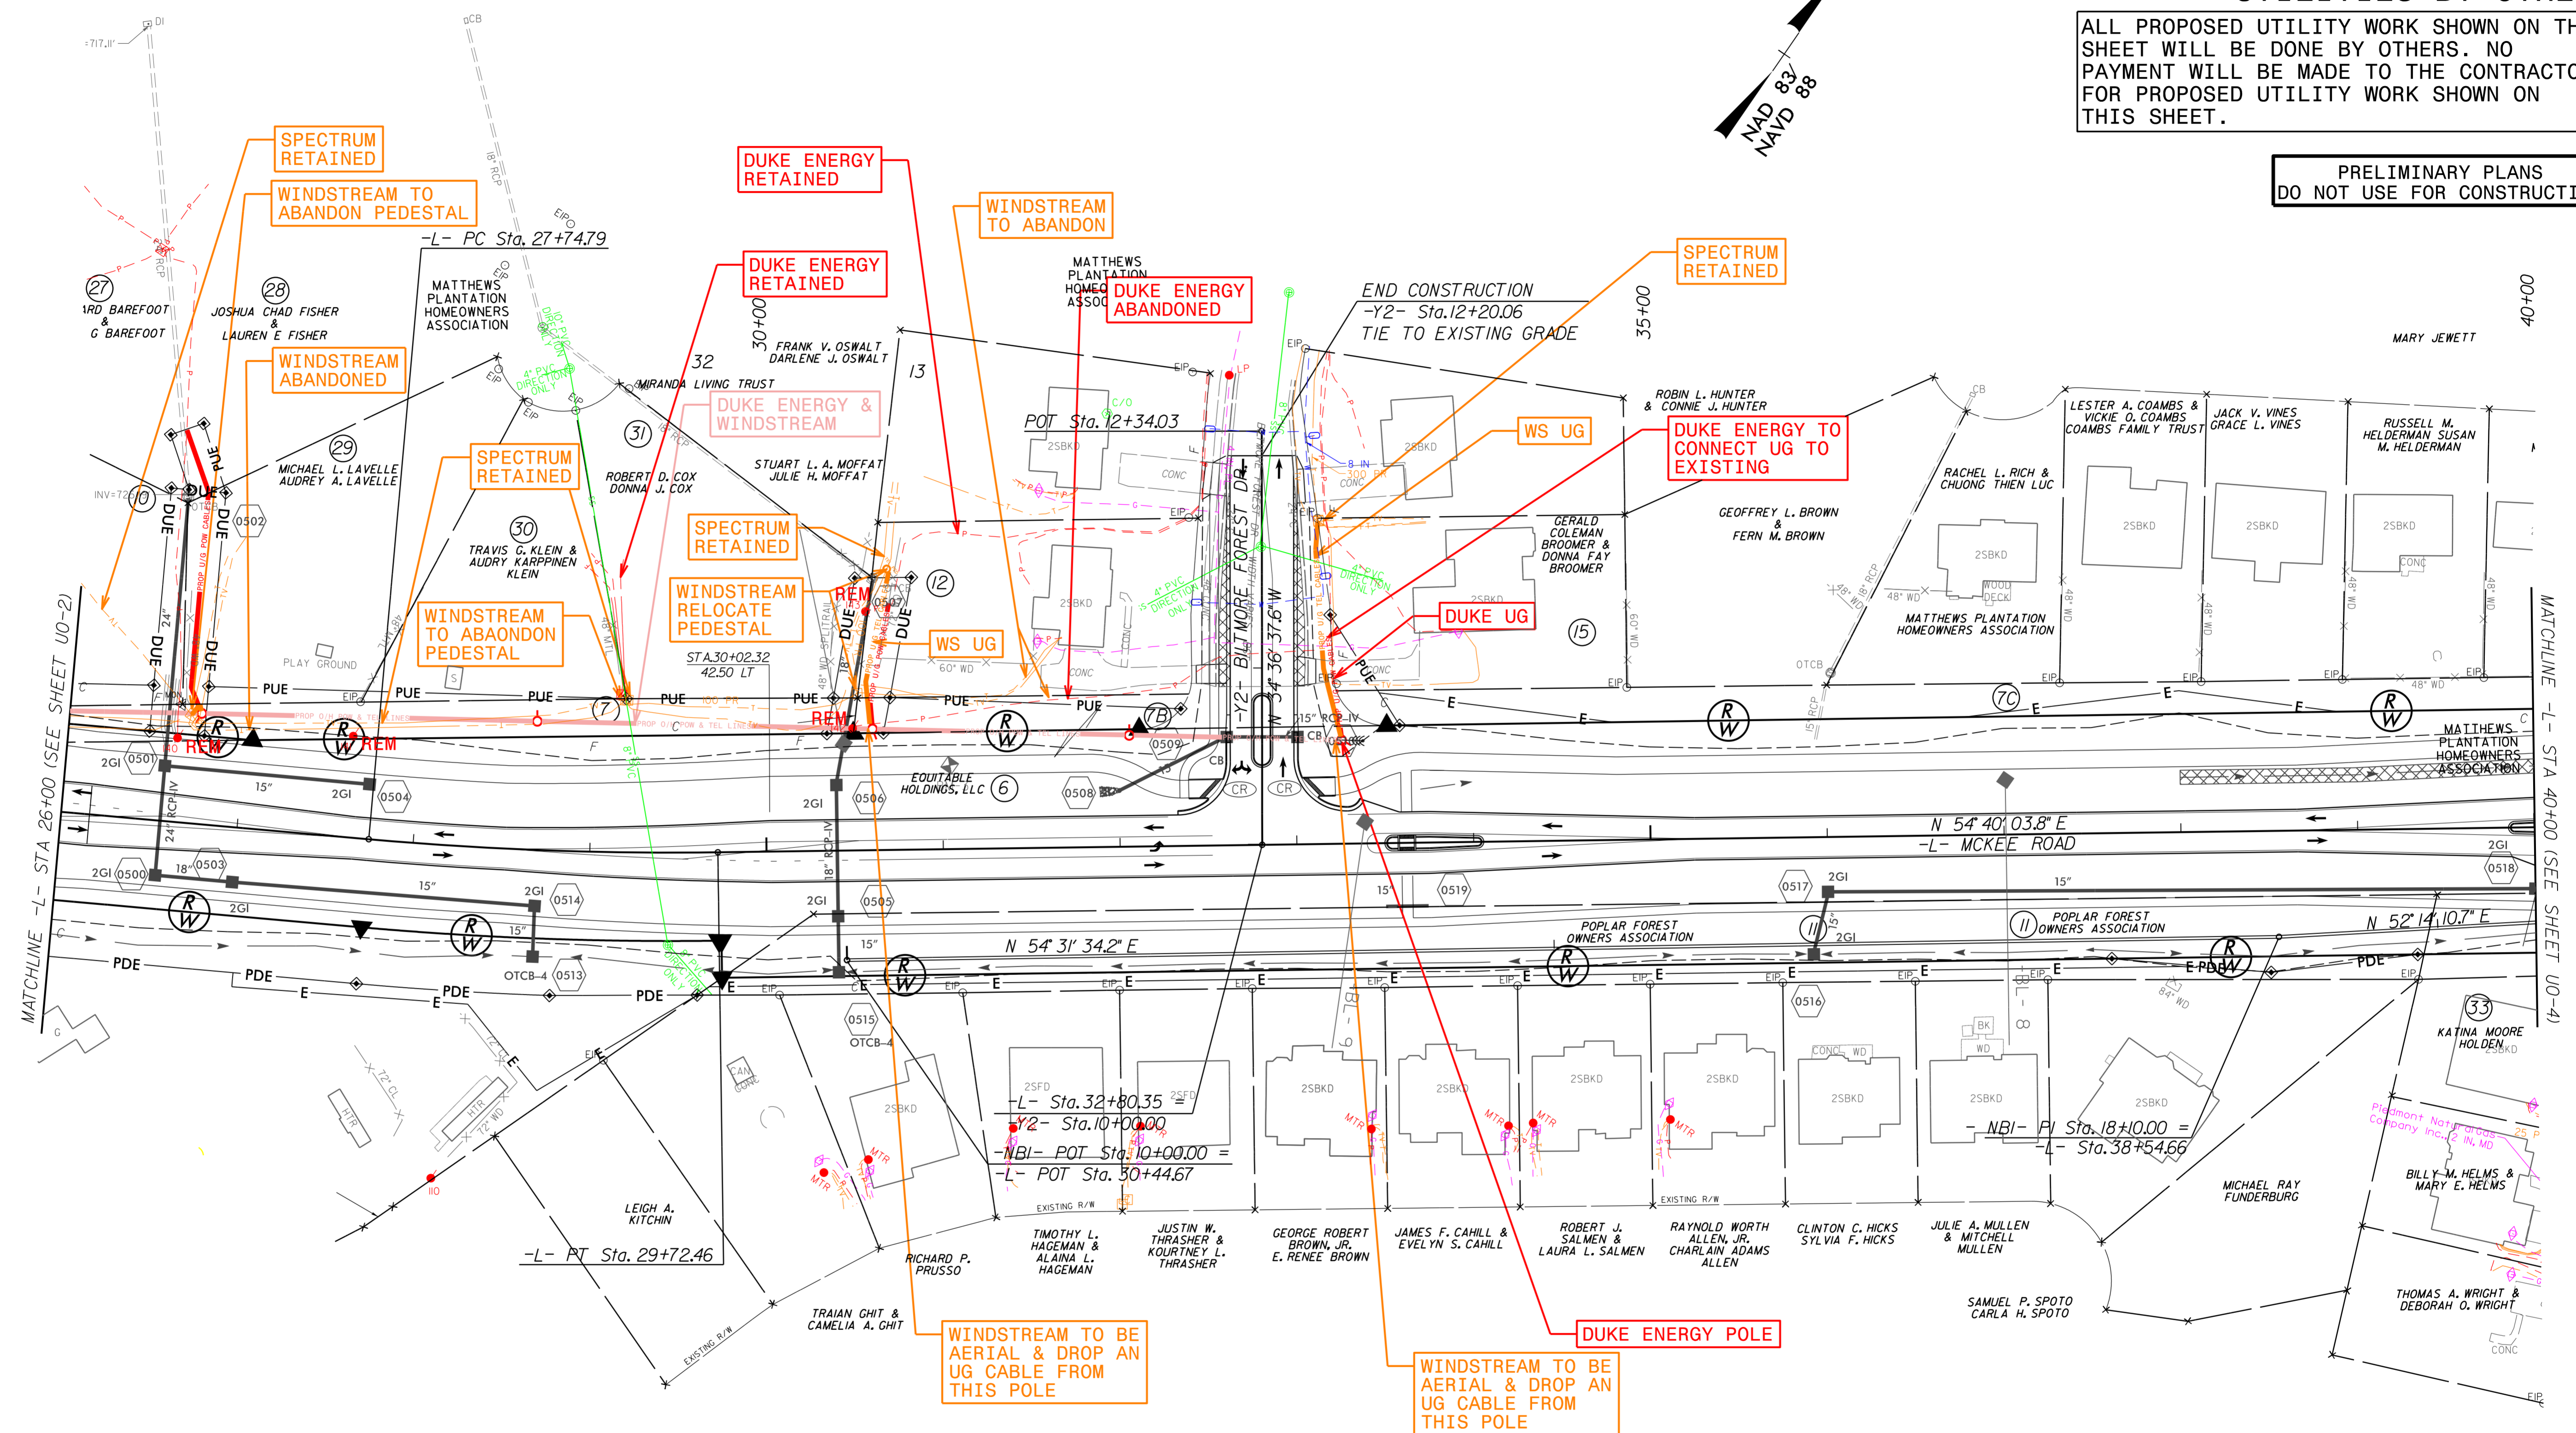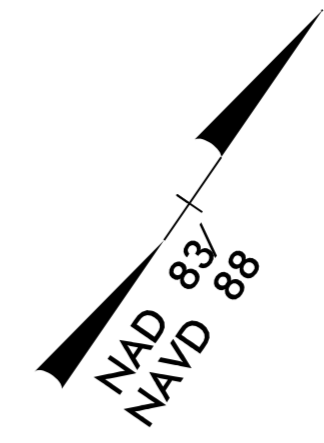

8/17/99  
 2/22/2024  
 P:\ENGINEERING\UB0\PROJ\U-4713A\U-4713A-UT-RDY05-U003.psh.dgn



**Pennoni**  
 PENNONI ASSOCIATES INC.  
 5430 WADE PARK BLVD., SUITE 106,  
 RALEIGH, NC 27607 PHONE: 919.929.1173  
 FAX: 919.493.6548 NC LICENSE #F-1267



### UTILITIES BY OTHERS

ALL PROPOSED UTILITY WORK SHOWN ON THIS SHEET WILL BE DONE BY OTHERS. NO PAYMENT WILL BE MADE TO THE CONTRACTOR FOR PROPOSED UTILITY WORK SHOWN ON THIS SHEET.

PRELIMINARY PLANS  
DO NOT USE FOR CONSTRUCTION

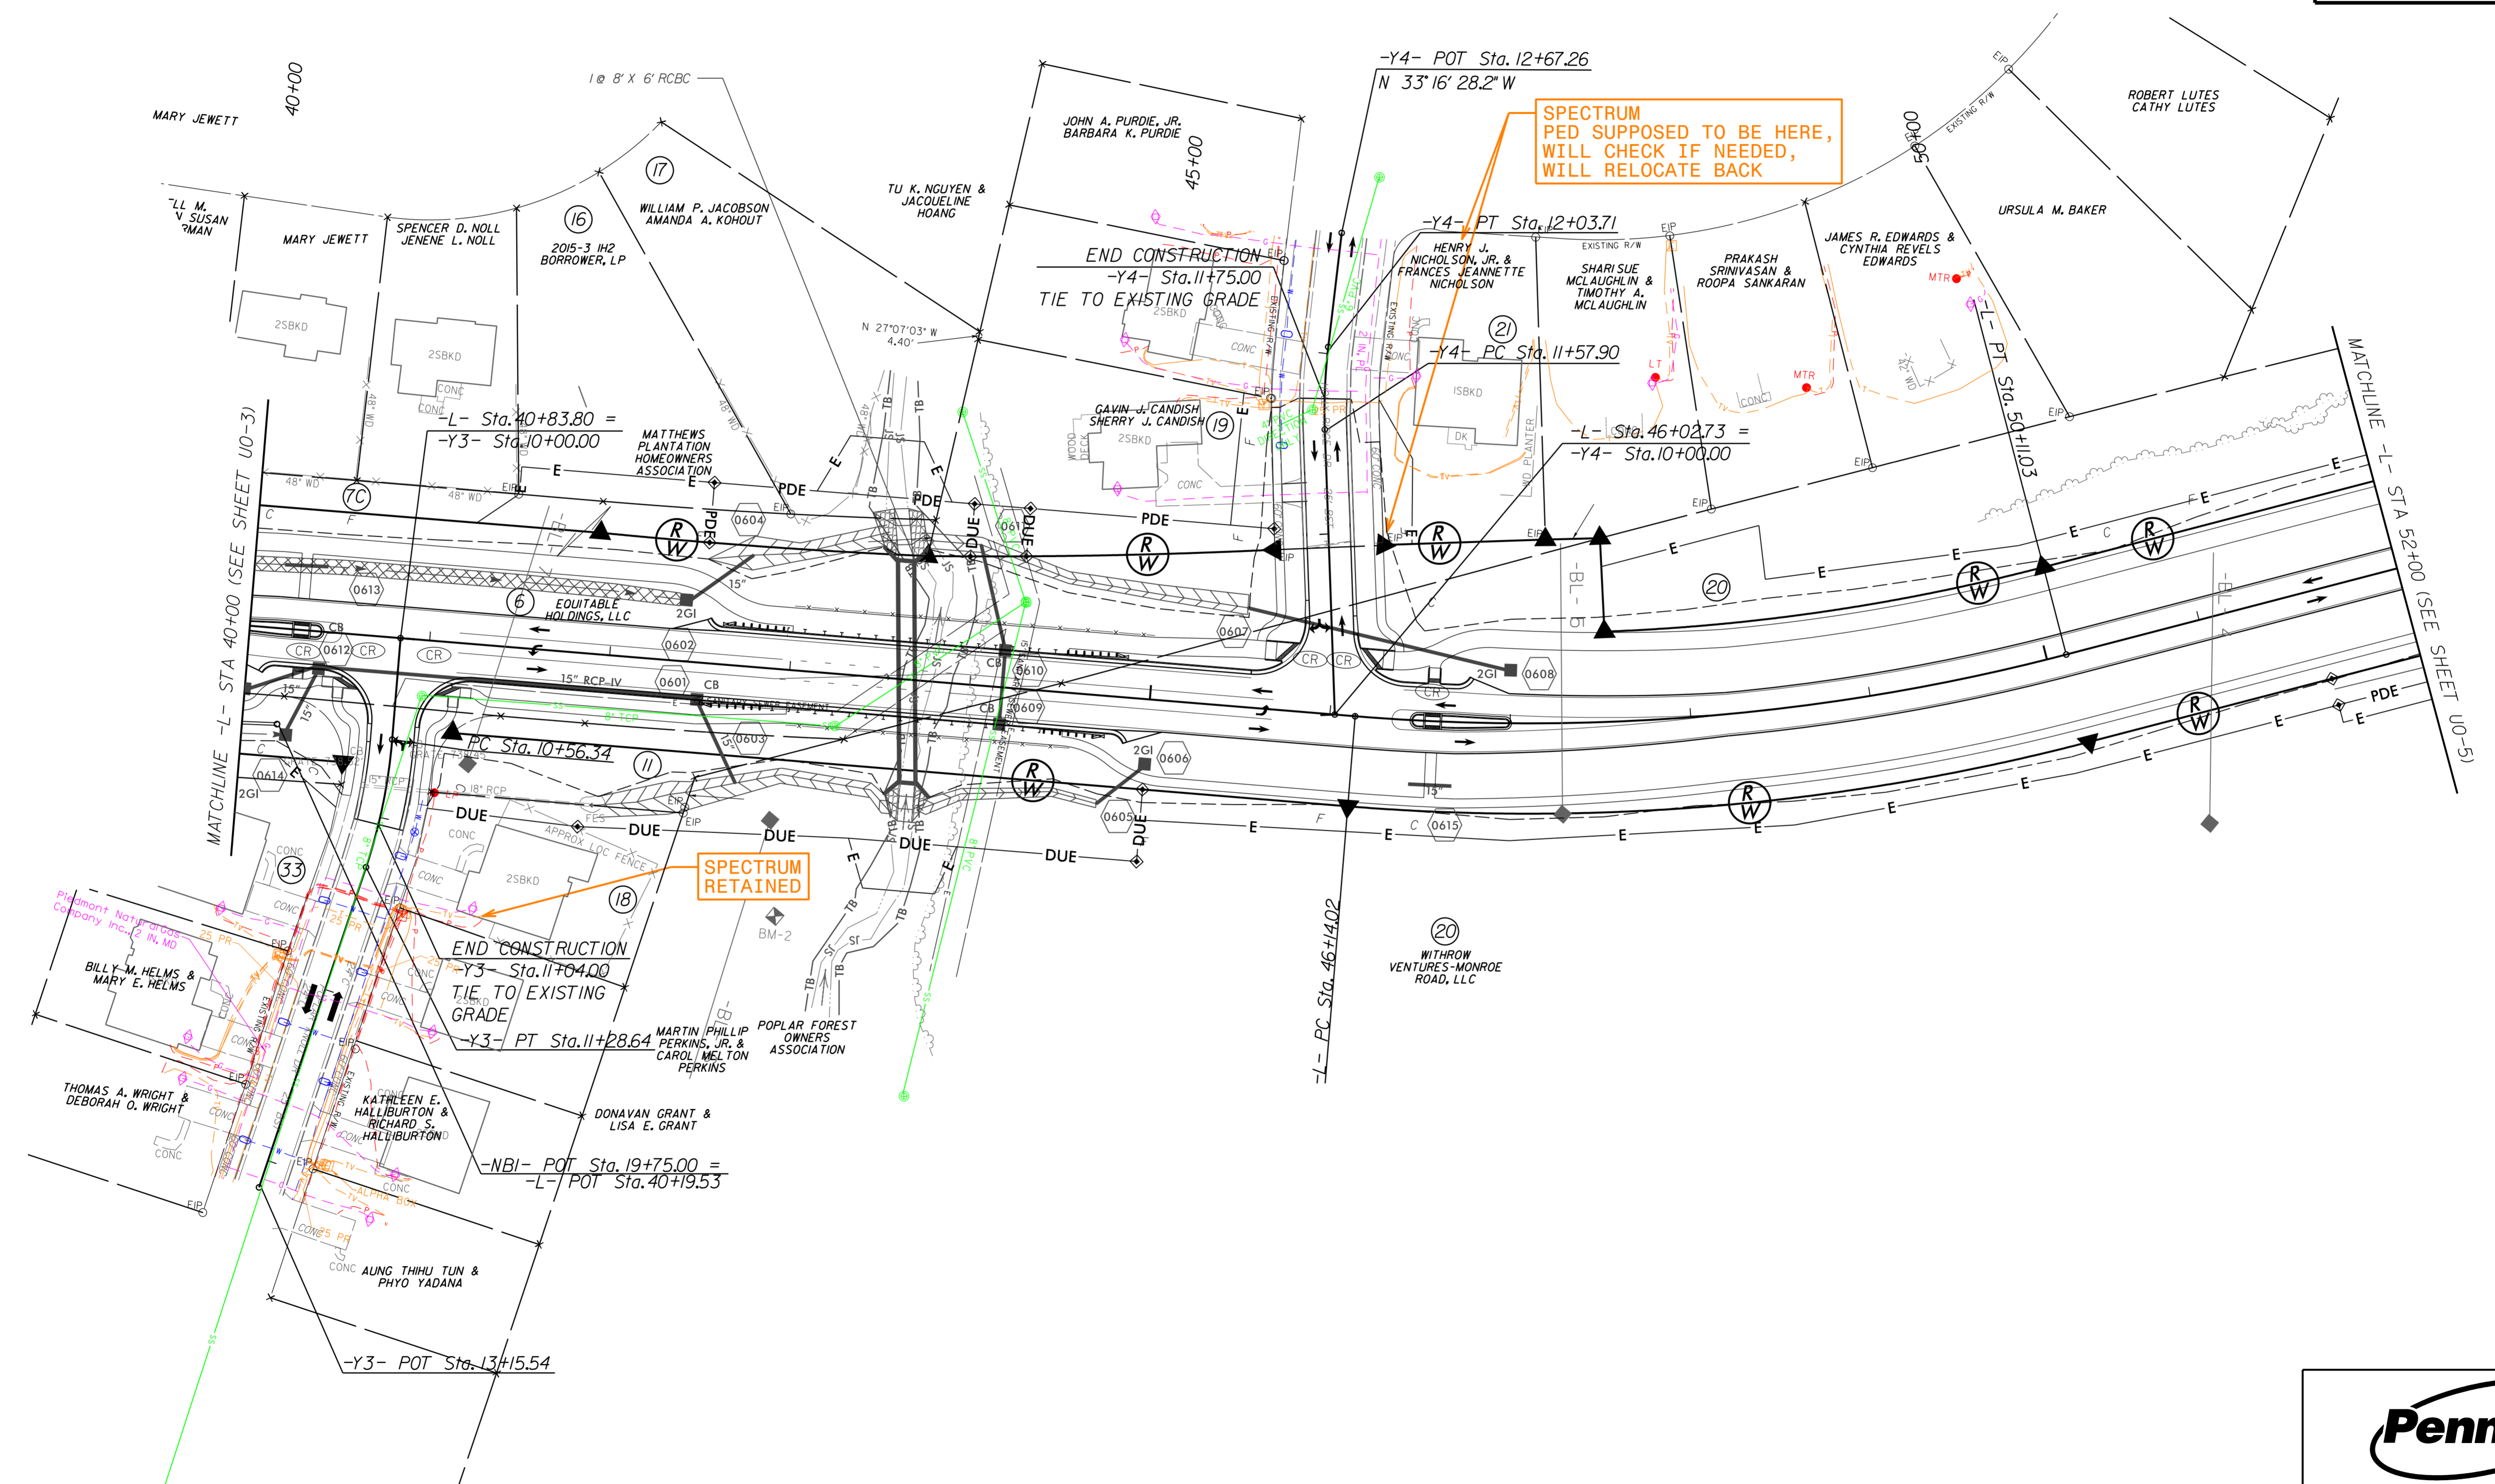
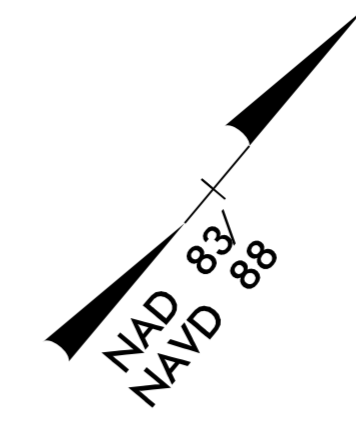


8/17/99  
 3/22/2024  
 R:\Utilities\Engineering\UBO\Proj\U-4713A\ut\_rdy06\_U004\_psh.dgn  
 USER:NAME

**Pennoni**  
 PENNONI ASSOCIATES INC.  
 5430 WADE PARK BLVD., SUITE 106,  
 RALEIGH, NC 27607 PHONE: 919.929.1173  
 FAX: 919.493.6548 NC LICENSE #F-1267



**UTILITIES BY OTHERS**

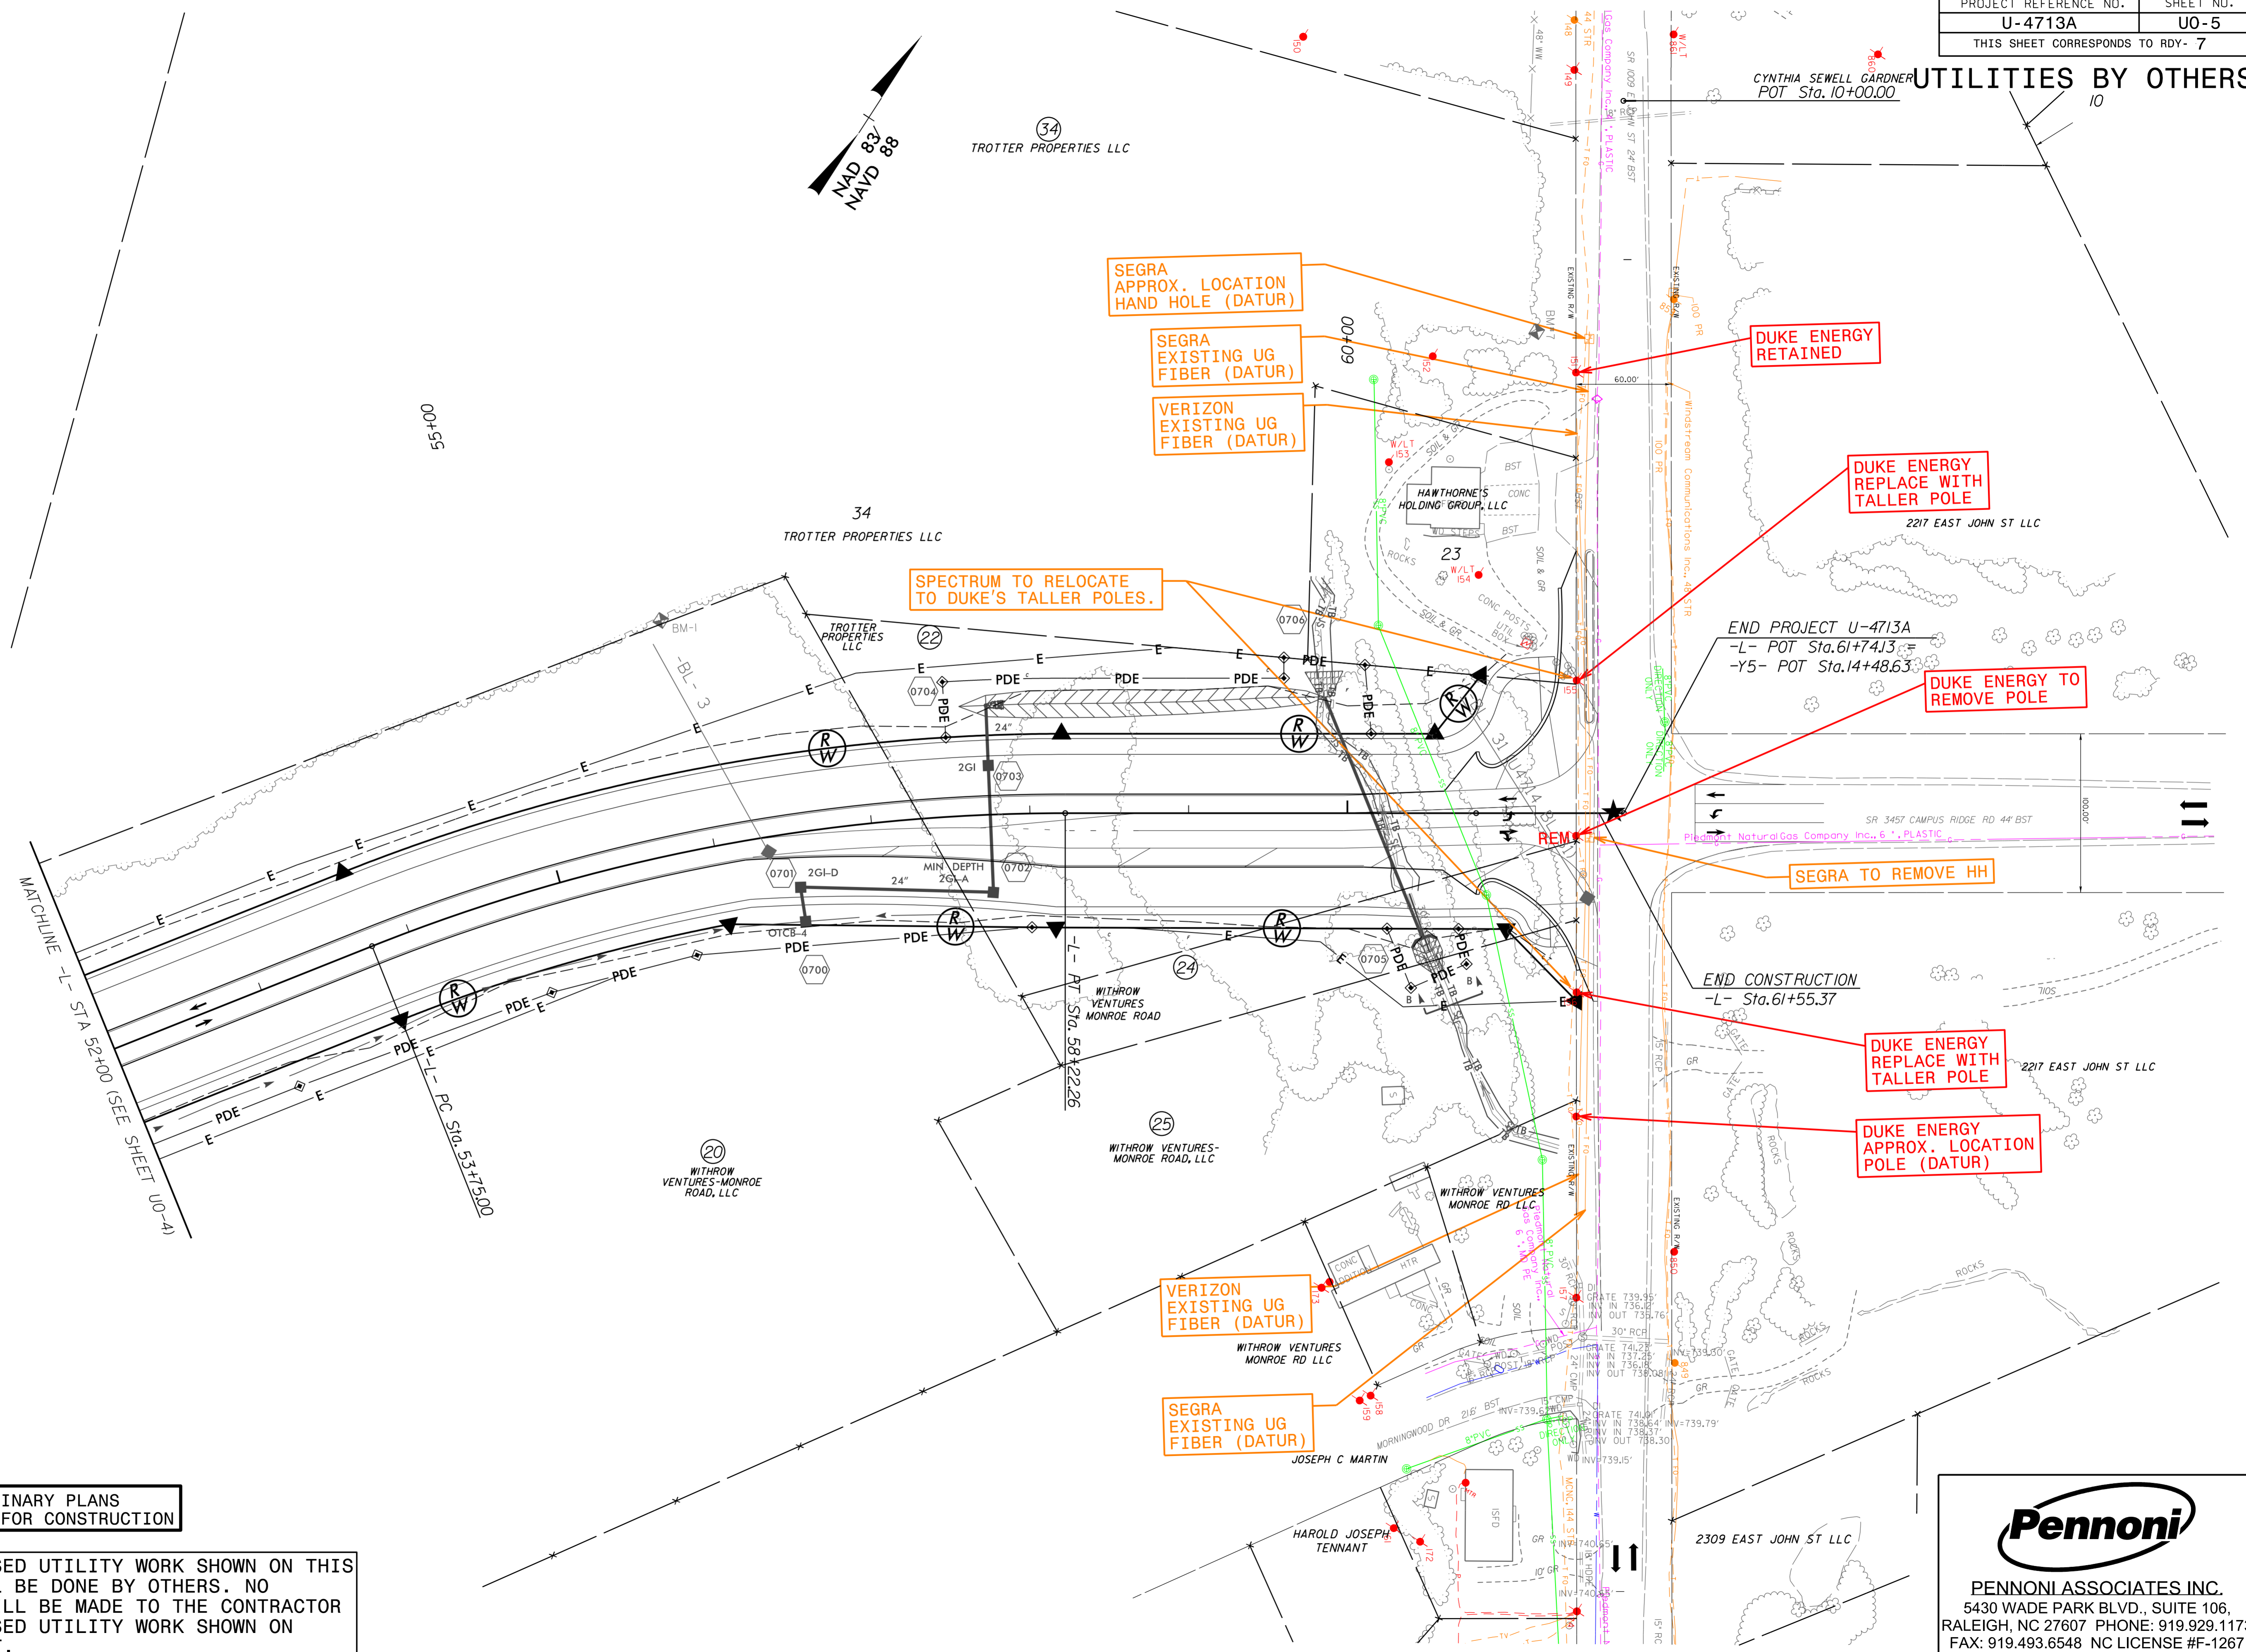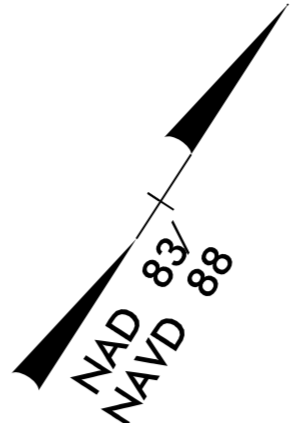

**PRELIMINARY PLANS  
DO NOT USE FOR CONSTRUCTION**

ALL PROPOSED UTILITY WORK SHOWN ON THIS SHEET WILL BE DONE BY OTHERS. NO PAYMENT WILL BE MADE TO THE CONTRACTOR FOR PROPOSED UTILITY WORK SHOWN ON THIS SHEET.

**Pennoni**  
 PENNONI ASSOCIATES INC.  
 5430 WADE PARK BLVD., SUITE 106,  
 RALEIGH, NC 27607 PHONE: 919.929.1173  
 FAX: 919.493.6548 NC LICENSE #F-1267



8/17/99  
 2/22/2024  
 I:\SERVICES\Engineering\UB0\ProJ\U-4713A\ut.rd\07\_U005\_psh.dgn



### UTILITIES BY OTHERS

**NOTE:**  
 ALL PROPOSED UTILITY WORK SHOWN ON THIS SHEET WILL BE DONE BY OTHERS. NO PAYMENT WILL BE MADE TO THE CONTRACTOR FOR PROPOSED UTILITY WORK SHOWN ON THIS SHEET.

**PRELIMINARY PLANS  
 DO NOT USE FOR CONSTRUCTION**

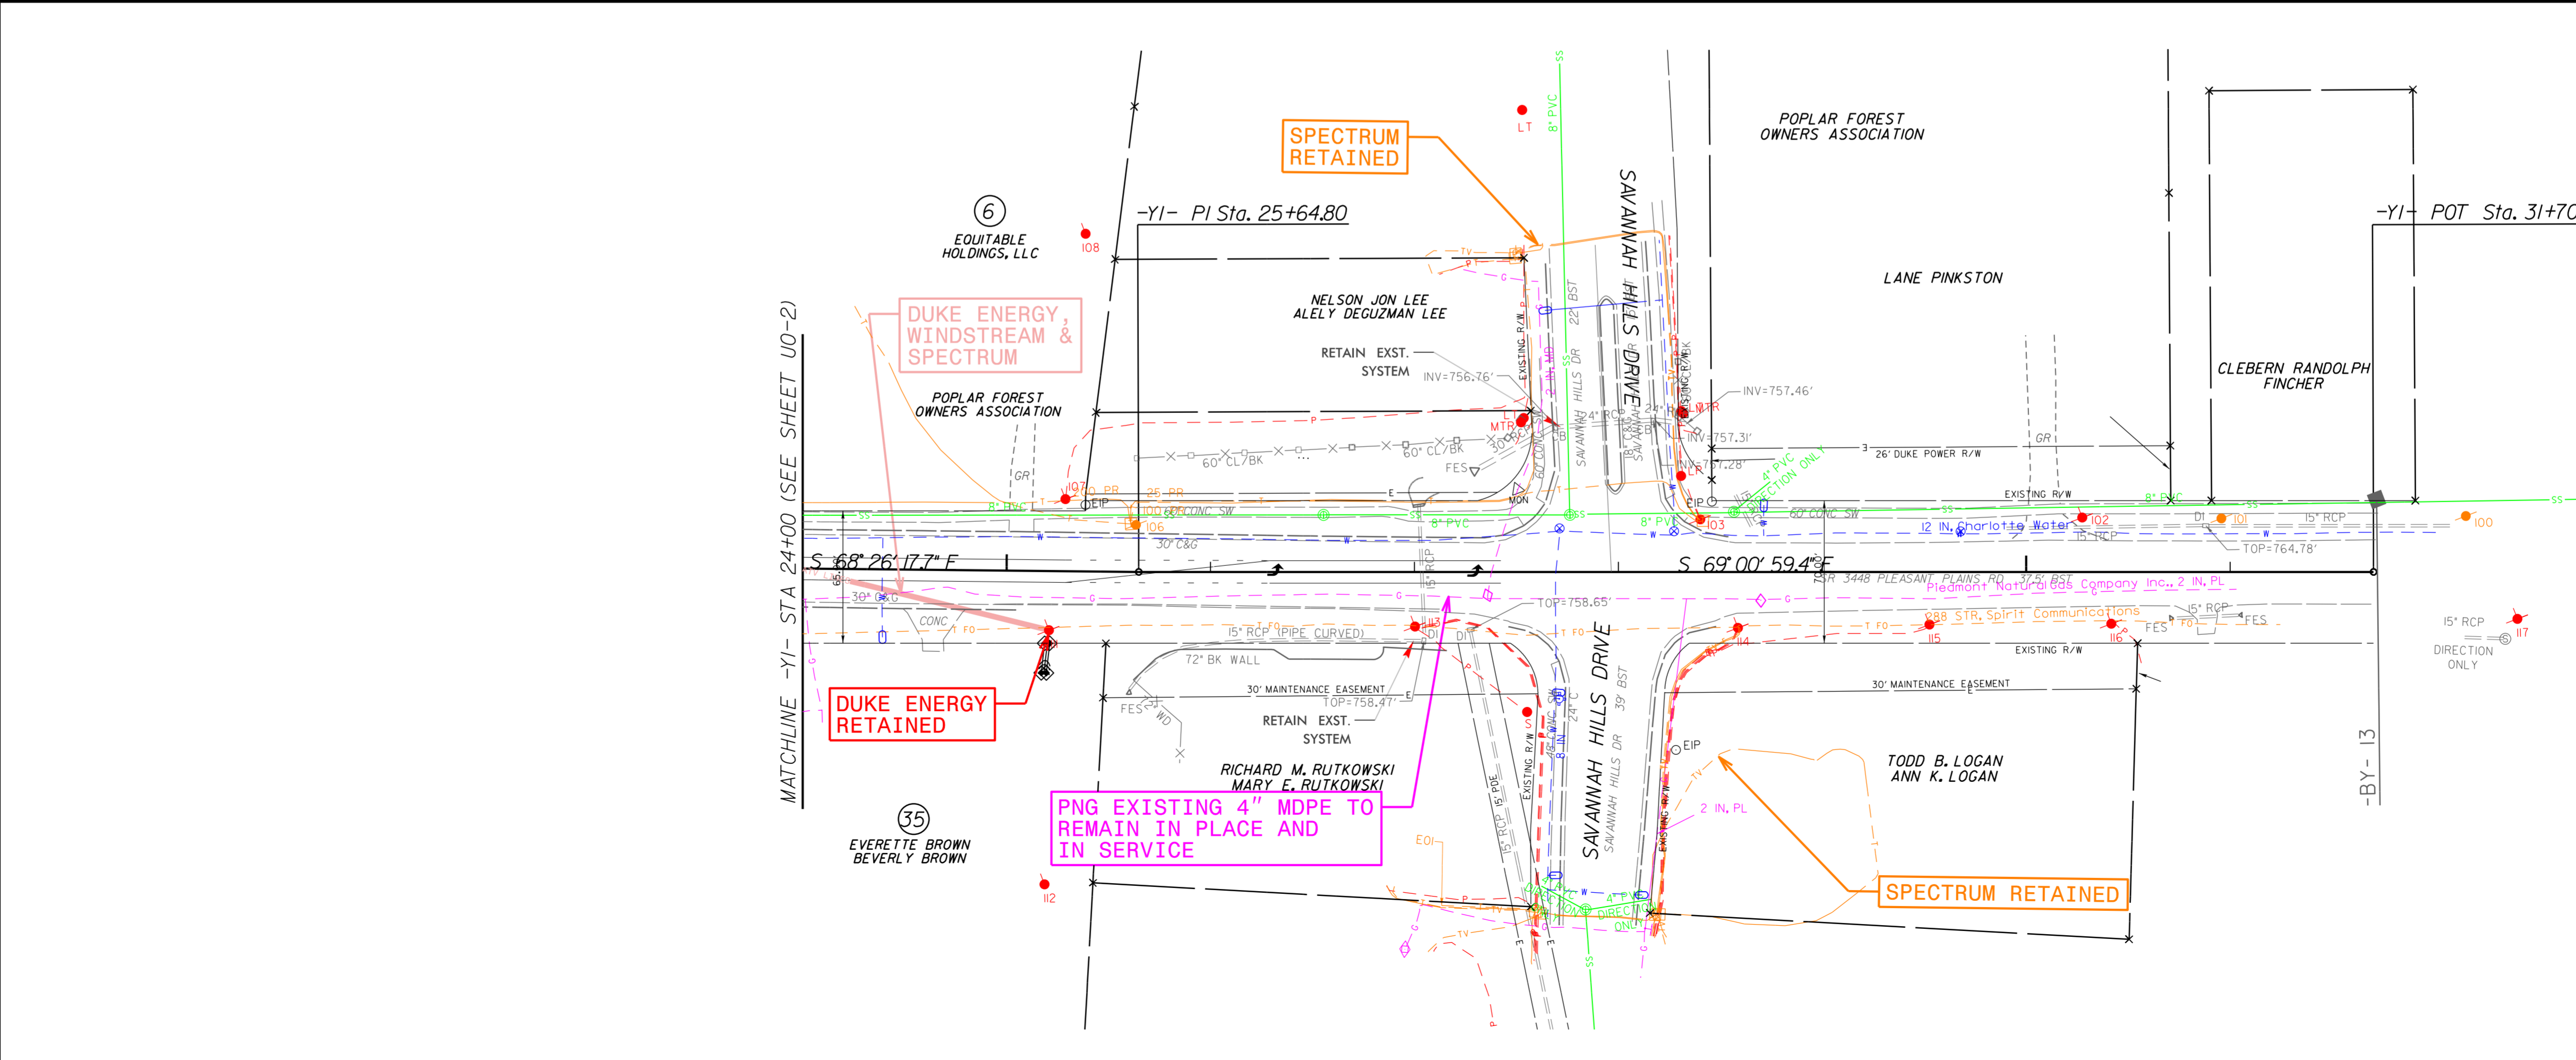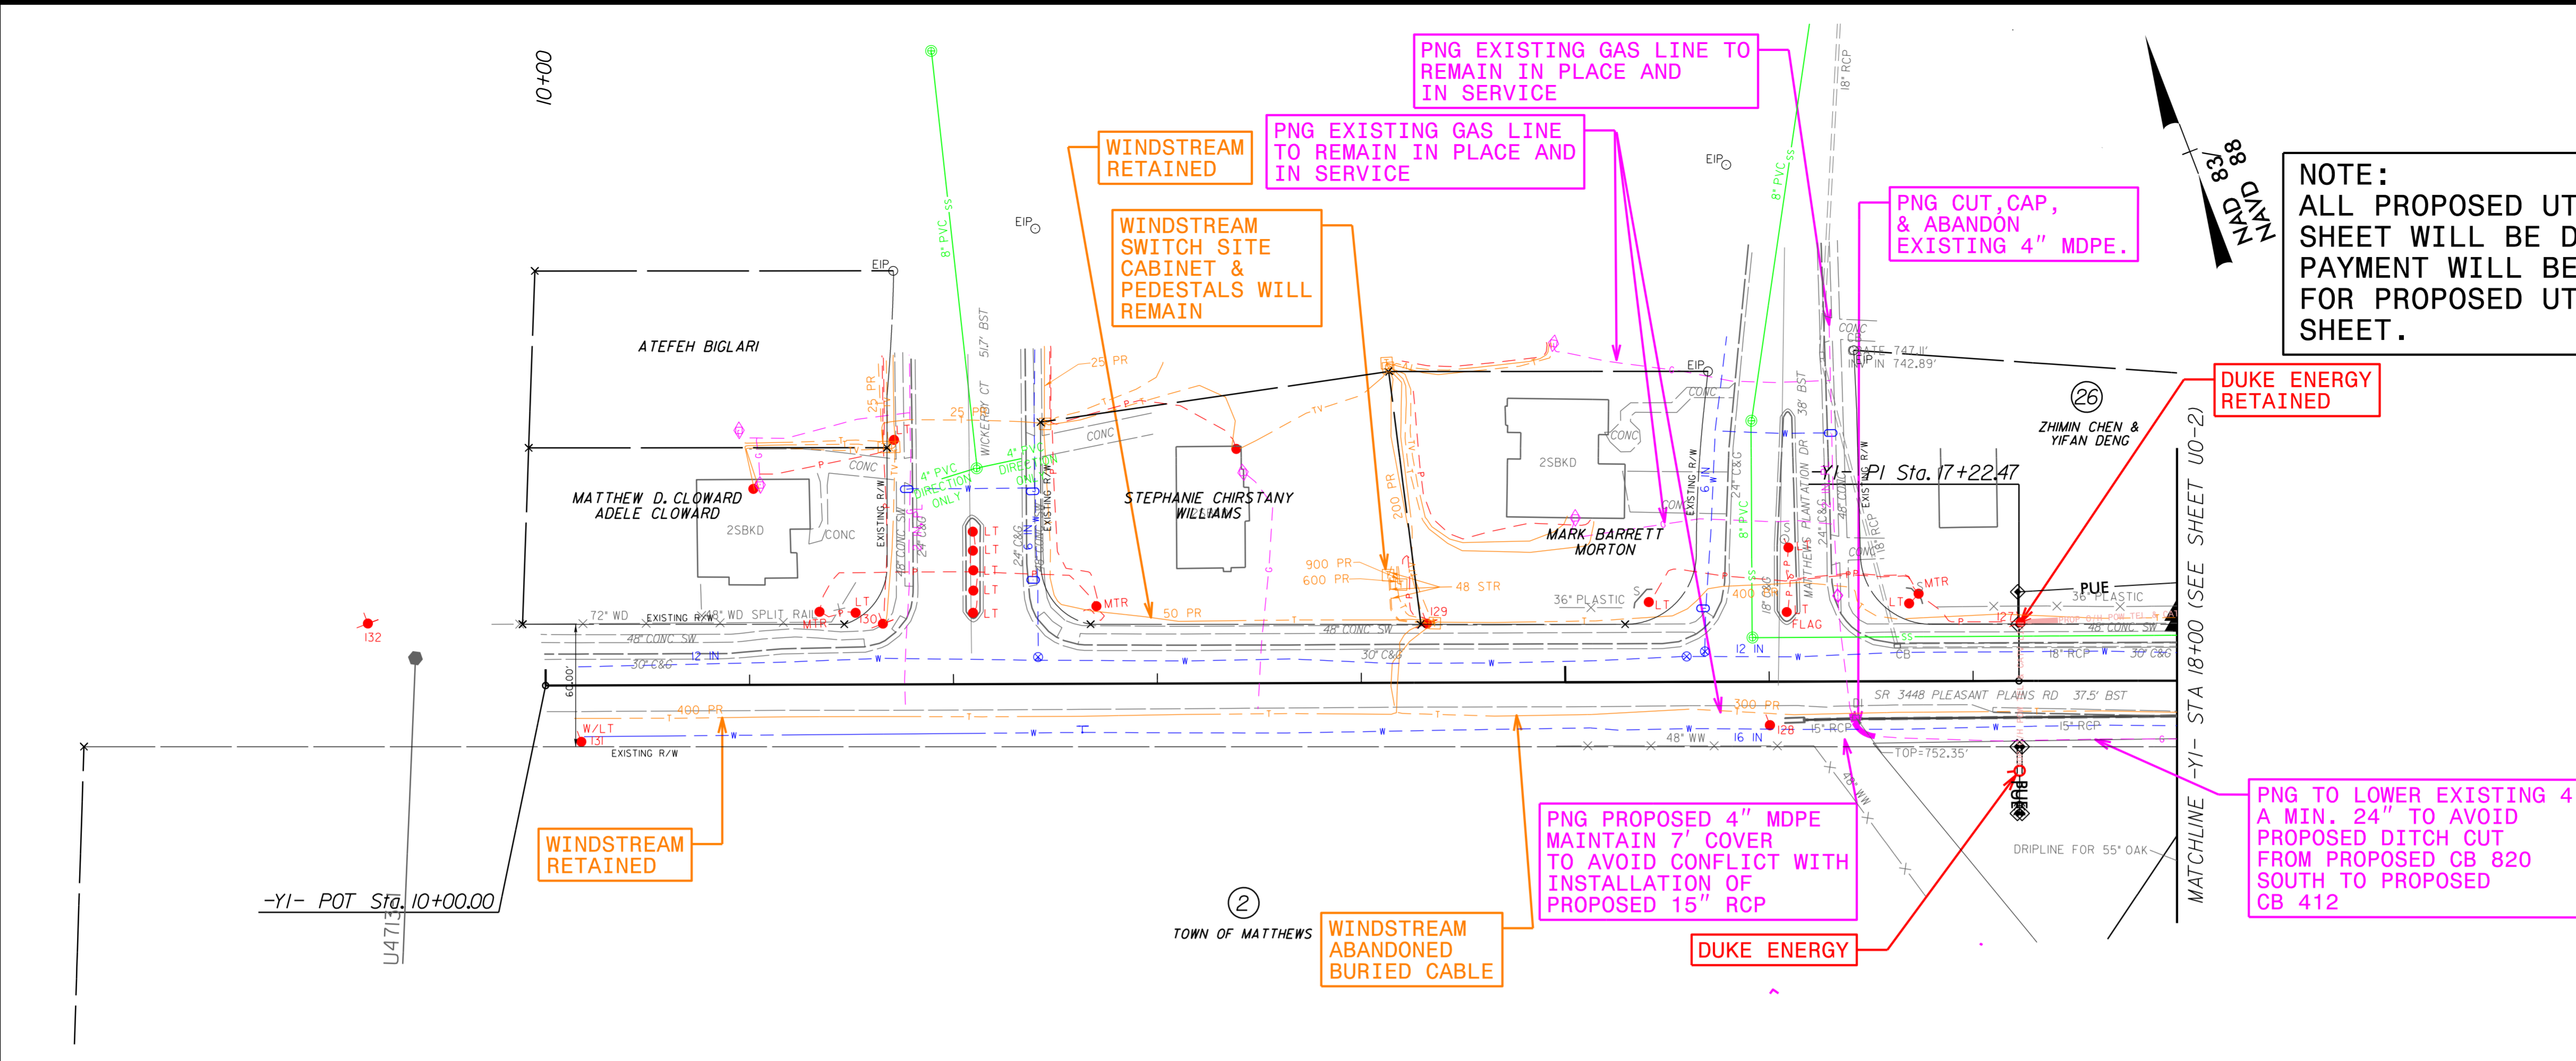

**Pennoni**  
 PENNONI ASSOCIATES INC.  
 5430 WADE PARK BLVD., SUITE 106,  
 RALEIGH, NC 27607 PHONE: 919.929.1173  
 FAX: 919.493.6548 NC LICENSE #F-1267

8/17/99  
 2/22/2024  
 C:\Users\jfernanes\OneDrive\Engineering\UBO\ProJ\U-4713A\ut\_rdy08\_U006.psh.dgn