


PAVEMENT MARKING DETAIL

PAVEMENT MARKING AND MARKERS ON CONCRETE ISLANDS

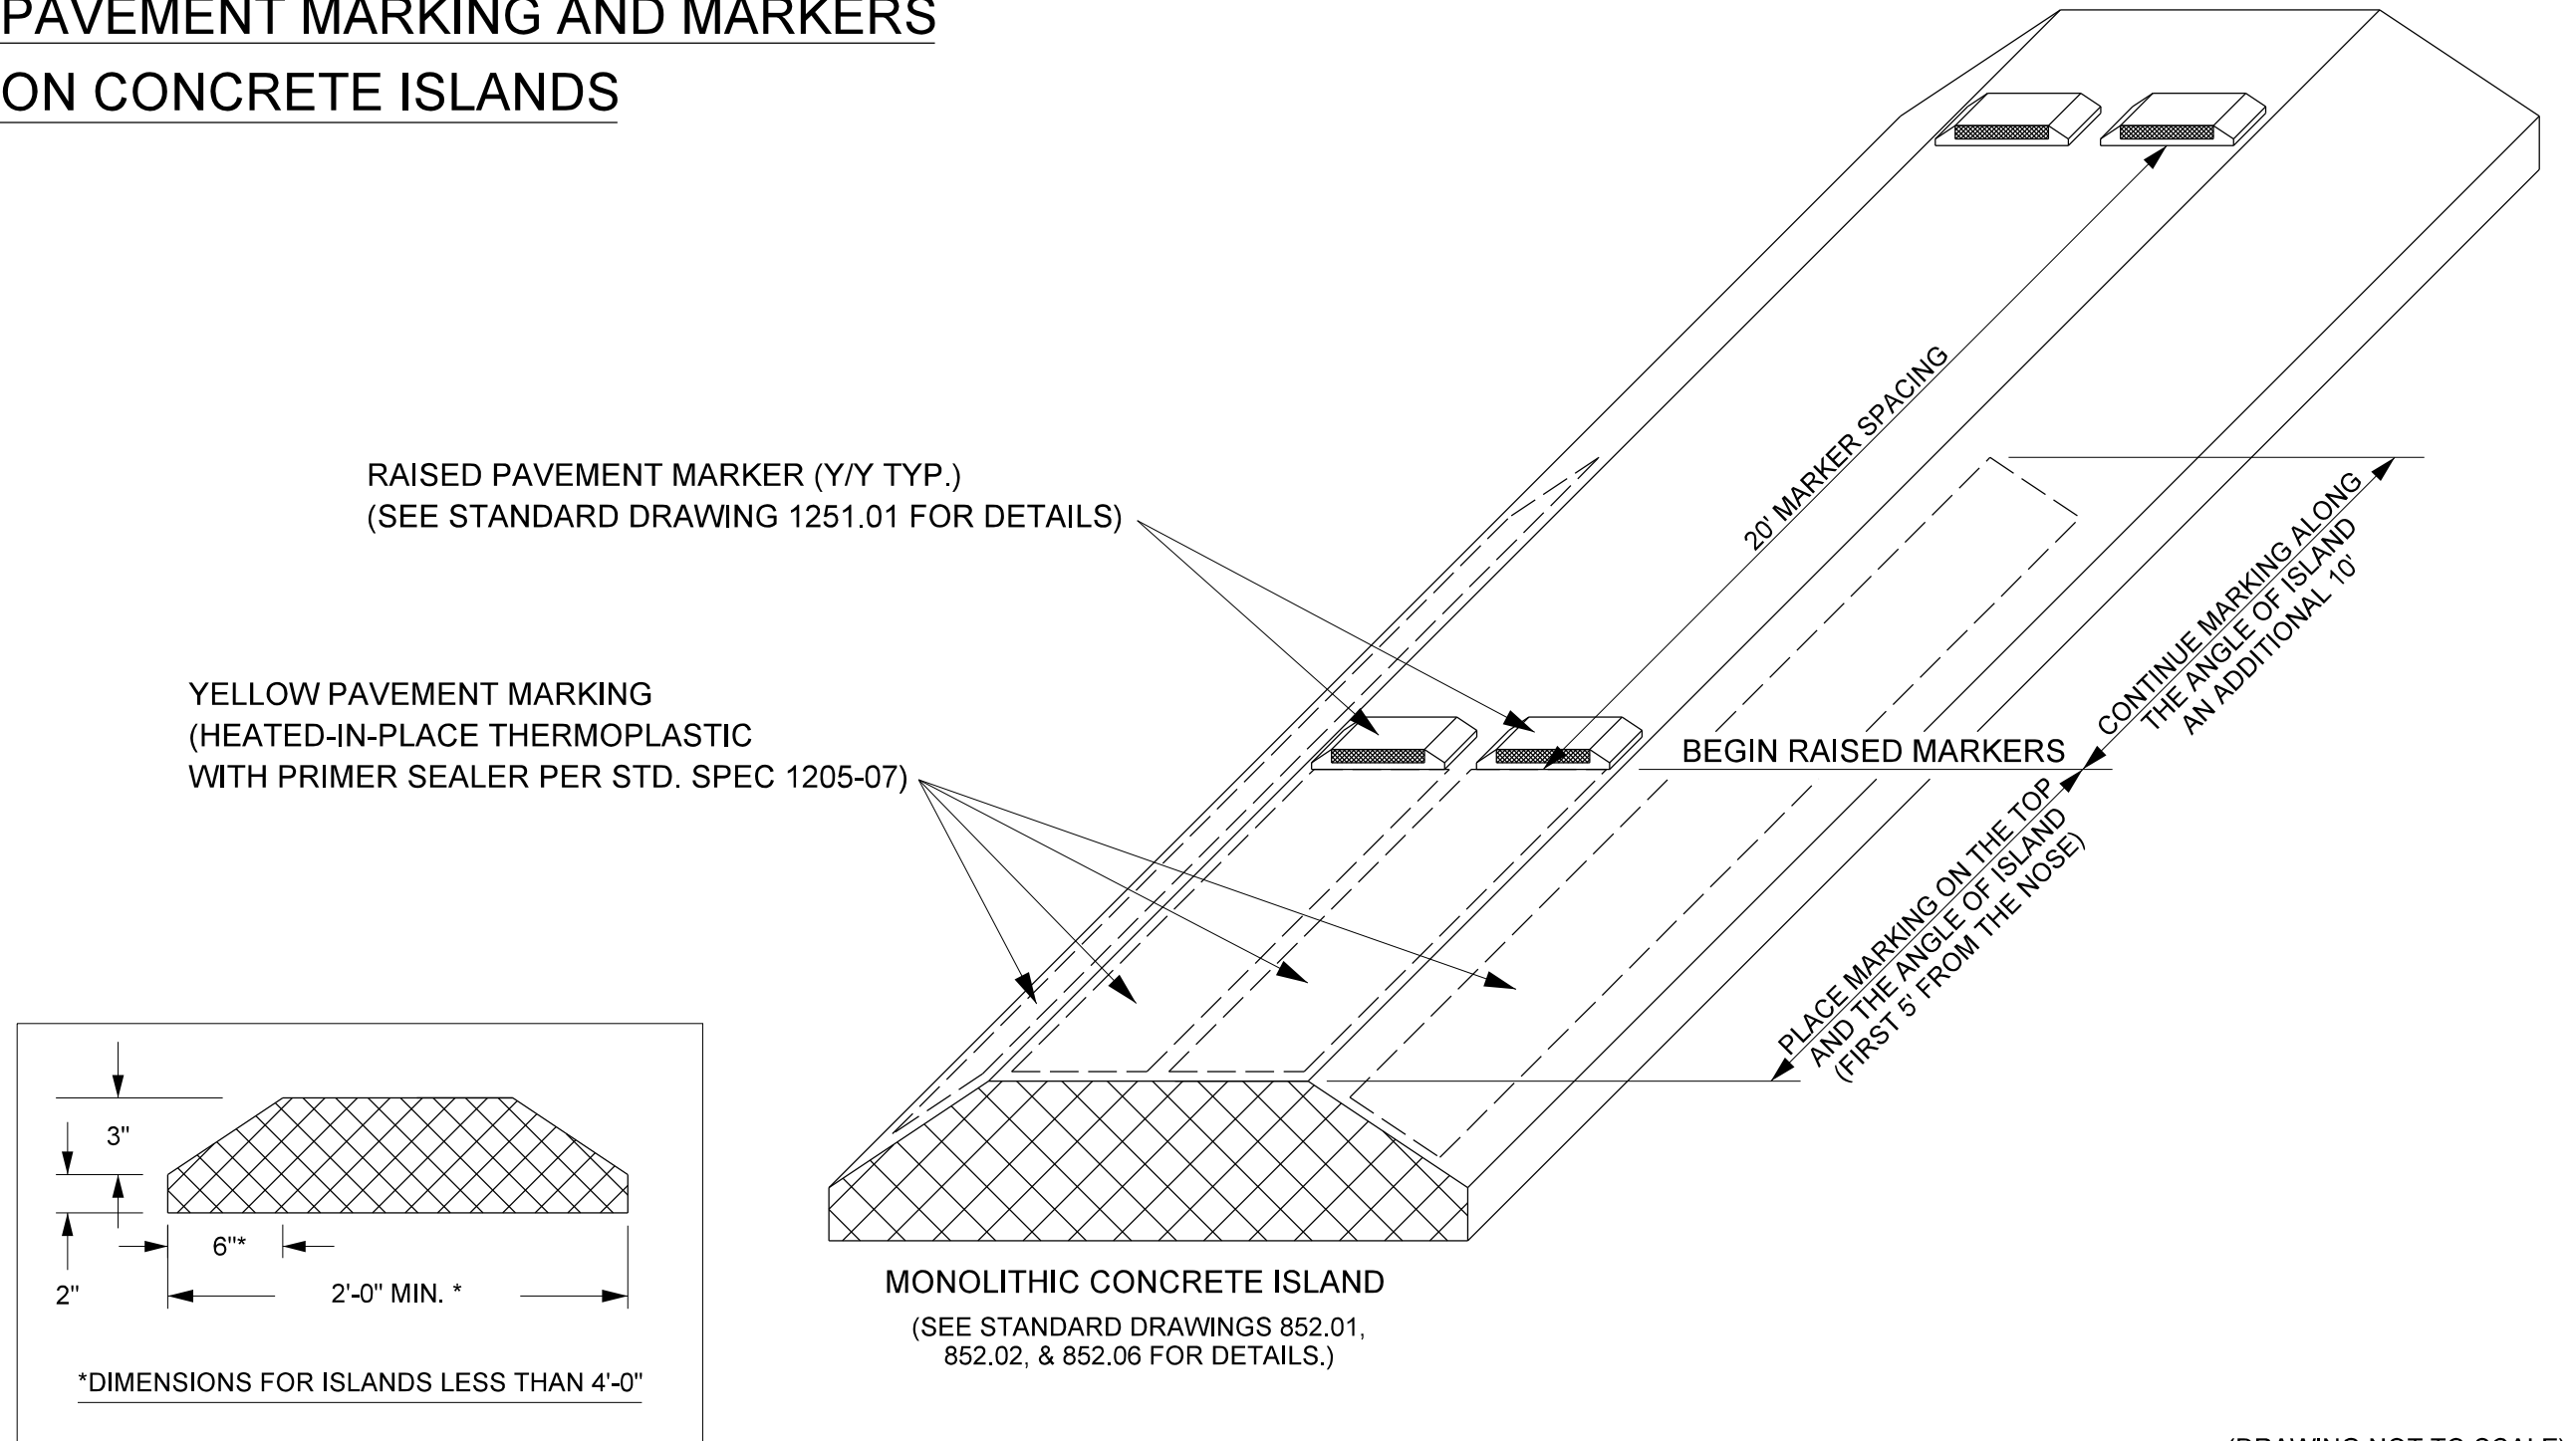

(DRAWING NOT TO SCALE)