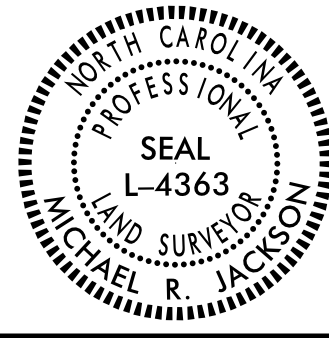


4/15/24

REVISIONS

RIGHT OF WAY CONTROL SHEET

PROJECT REFERENCE NO. P-5715	SHEET NO. RW03E-1A
Location and Surveys	
LOCATION & SURVEYS DIVISION 5 3301 JONES SAUSAGE RD. GARNER, NC 27529 984-920-8940	
PROJECT SURVEYOR 	
DOCUMENT NOT CONSIDERED FINAL UNLESS ALL SIGNATURES COMPLETED	

I, Michael R. Jackson, certify that the right of way and permanent easement monumentation for this project shown herein was completed under my direct and responsible charge from an actual survey made under my supervision; that all horizontal closures had a minimum ratio of precision of 1:10,000 (Class A). Field work was performed from April 25th 2024, and all coordinates are based on NAD83/2011; That this survey was performed to meet the requirements of 21NCAC 56.1600 as applicable.

This 8th day of May, 2024.

DocuSigned by:
Michael Jackson
1AB78710751467

Professional Land Surveyor L-4363

ROW MARKER IRON PIN AND CAP-E

ALIGN	STATION	OFFSET	NORTH	EAST
L	20+18.15	-60.00	759073.4888	2116738.2992
L	20+18.76	-55.28	759068.7919	2116737.5520
L	21+02.80	-218.76	759203.5774	2116862.2802
L	21+56.35	209.45	758776.8226	2116798.1987

PERMANENT EASEMENT MARKER - IRON PIN AND CAP UNLESS OTHERWISE NOTED. Y2

ALIGN	STATION	OFFSET	NORTH	EAST
Y2	13+53.34	-39.36	758710.7179	2116068.1910

NOTES:

1. IF FURTHER INFORMATION REGARDING PROJECT CONTROL IS NEEDED PLEASE CONTACT THE LOCATION AND SURVEYS UNIT.
2. PROJECT CONTROL WAS ESTABLISHED USING GNSS, THE GLOBAL NAVIGATION SATELLITE SYSTEM.
3. RIGHT OF WAY MONUMENTATION ESTABLISHED ON APRIL 25TH 2024.