


09.08/99

TIP PROJECT: P-5715

T.I.P. NO.	SHEET NO.
P-5715	UO-1

NOTE:
 ALL UTILITY WORK SHOWN ON THIS SHEET WILL BE DONE BY OTHERS. NO PAYMENT WILL BE MADE TO THE CONTRACTOR FOR UTILITY WORK SHOWN ON THIS SHEET.

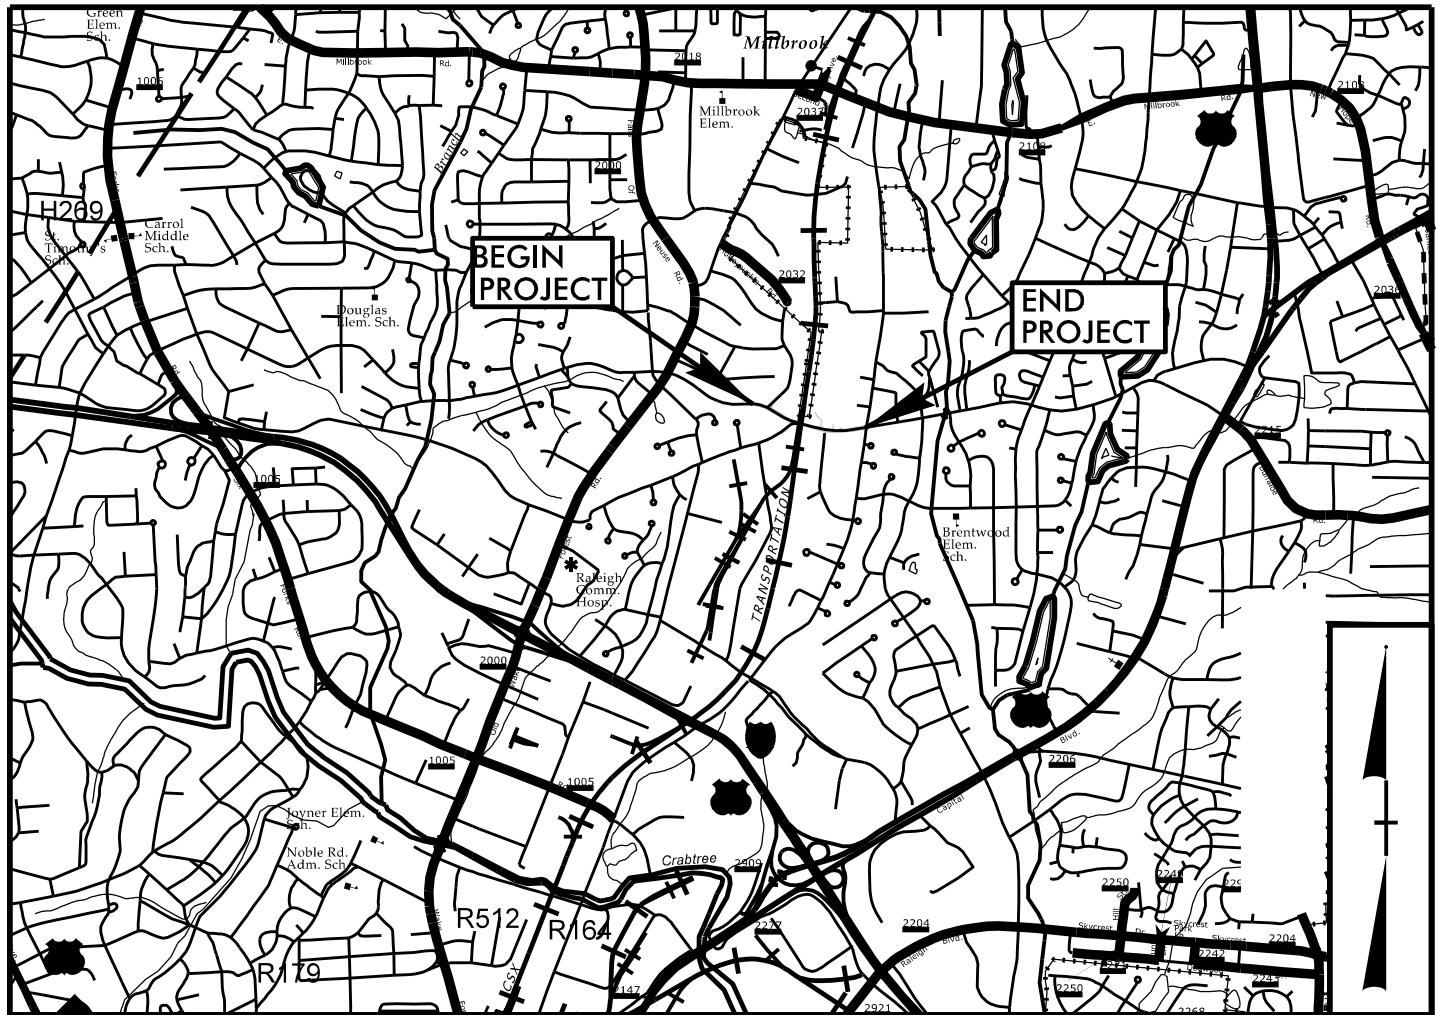

VICINITY MAP

STATE OF NORTH CAROLINA
 DIVISION OF HIGHWAYS



**UTILITIES BY OTHERS PLANS
 WAKE COUNTY**

LOCATION: NEW HOPE CHURCH ROAD GRADE SEPARATION OVER
 CSX RAIL LINE (CROSSING NO. 630607N AT MILEPOST S 152.32)

TYPE OF WORK: POWER (DISTRIBUTION) GAS (DISTRIBUTION
 AND COMMUNICATIONS

BEGIN TIP PROJECT P-5715
 -L- POT STA. 10+66.83

TO WAKE
 FOREST ROAD

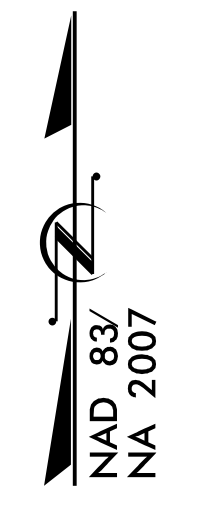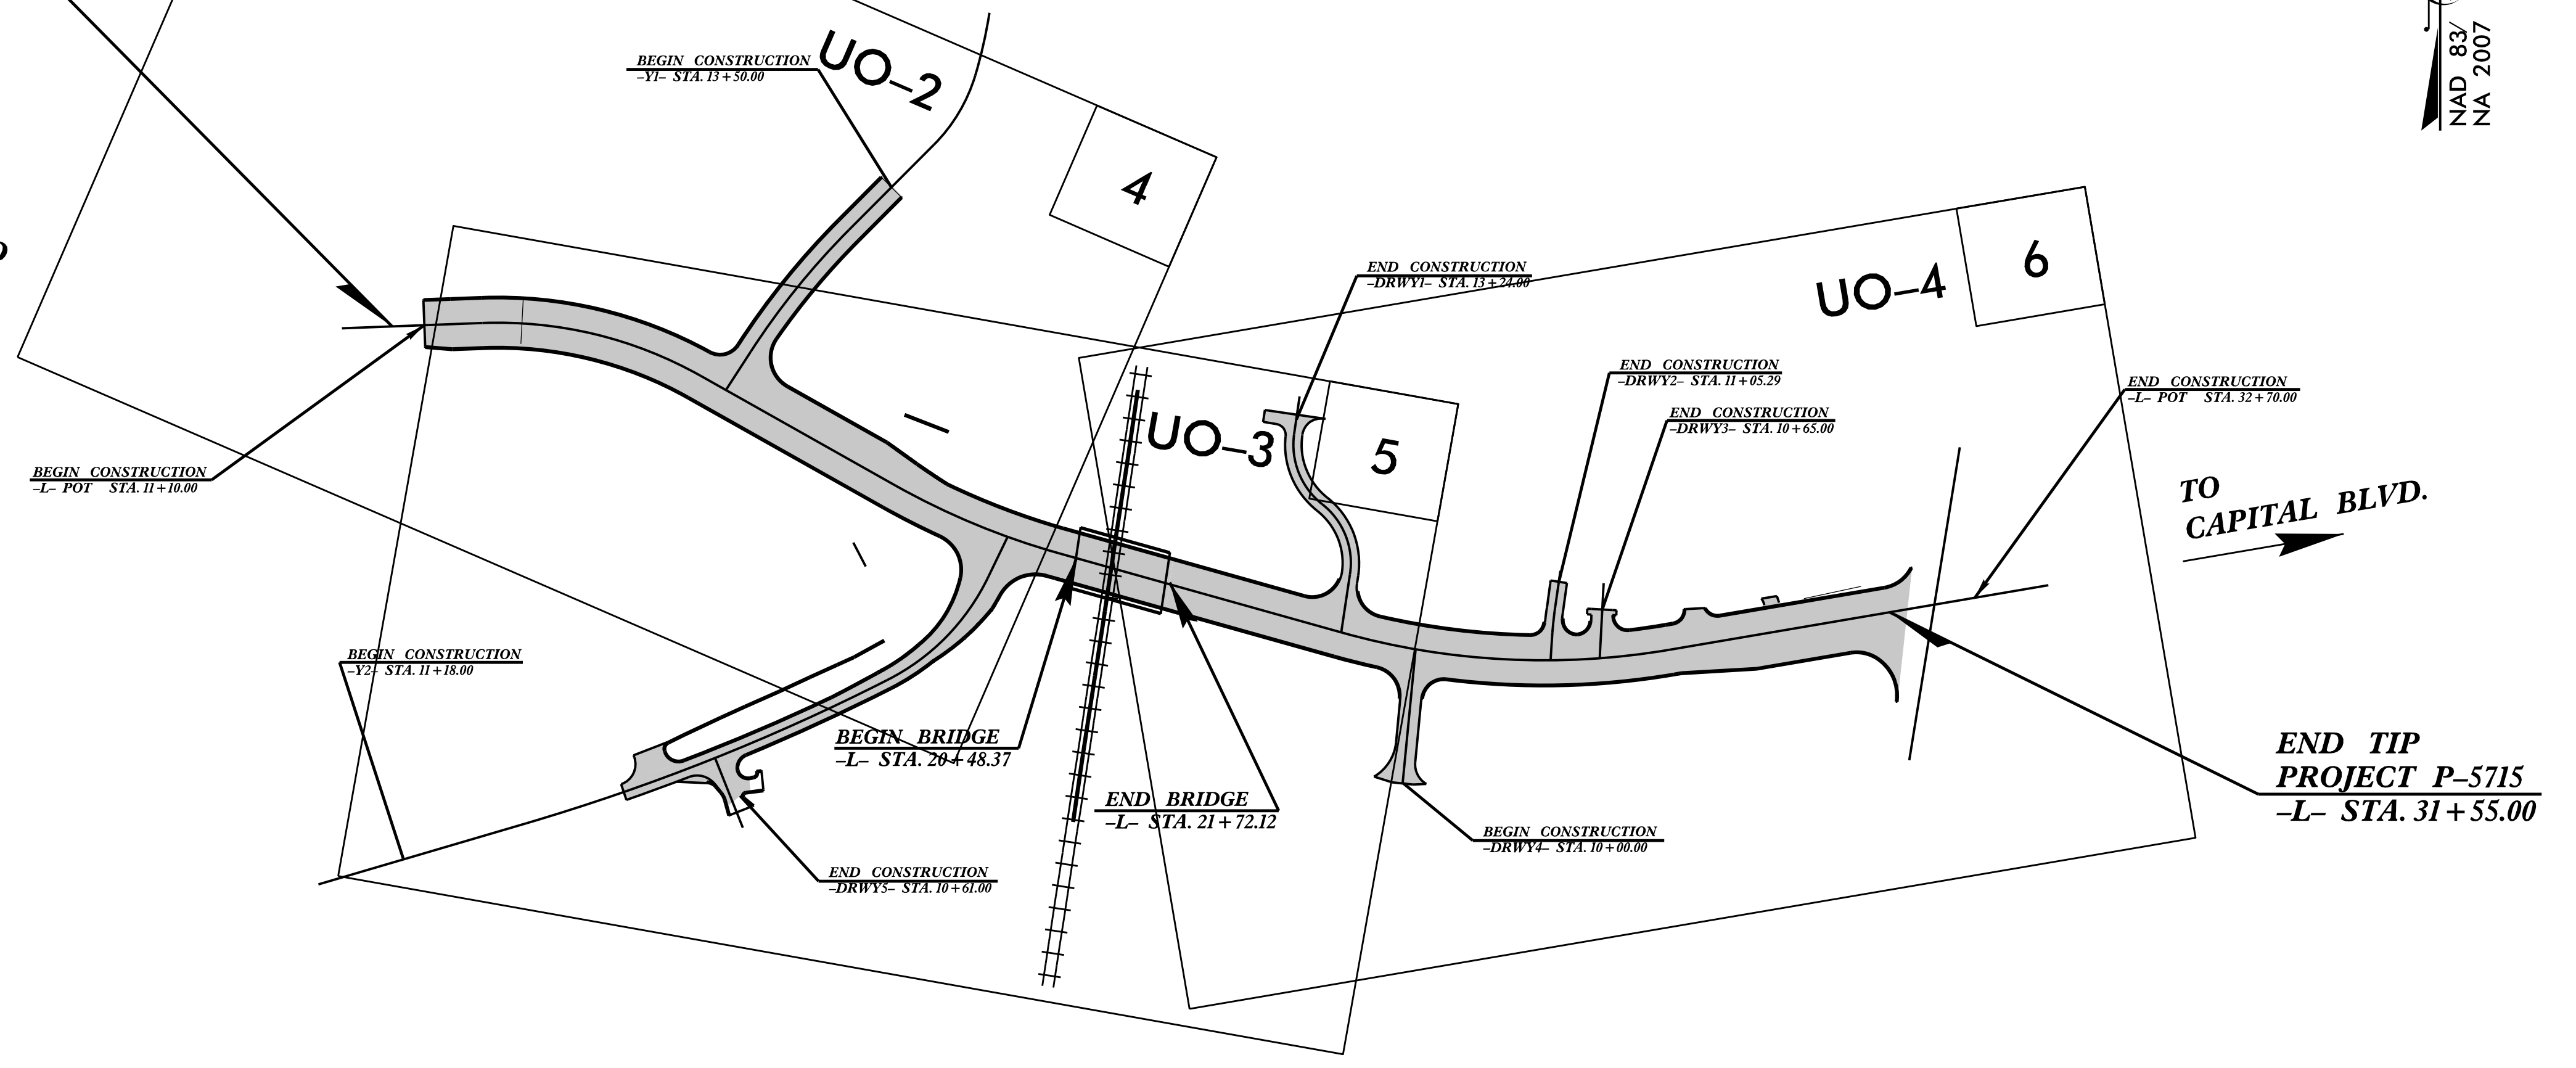

END TIP
 PROJECT P-5715
 -L- STA. 31+55.00

INDEX OF SHEETS

SHEET NO.:	DESCRIPTION:
UO-1	TITLE SHEET
UO-02 THRU UO-04	UBO PLAN SHEETS


UTILITY OWNERS WITH CONFLICTS

- (A) DIST. POWER - DUKE ENERGY
- (B) GAS DISTRIBUTION - PSNC ENERGY
- (C) COMMUNICATIONS - SPECTRUM
- (D) COMMUNICATIONS - AT&T
- (E) COMMUNICATIONS - CROWN CASTLE
- (F) COMMUNICATIONS - GOOGLE FIBER
- (G) COMMUNICATIONS - CENTURYLINK
- (H) COMMUNICATIONS - SEGRA
- (I) COMMUNICATIONS - SPIRIT
- (J) COMMUNICATIONS - TELEPORT
- (K) COMMUNICATIONS - VERIZON
- (L) COMMUNICATIONS - WINDSTREAM

PREPARED IN THE OFFICE OF:



Freddie Bunn UTILITY PROJECT MANAGER
 Patrick Jones PROJECT UTILITY COORDINATOR

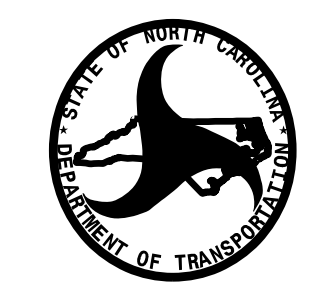

DIVISION OF HIGHWAYS
 UTILITIES UNIT
 1555 MAIL SERVICES CENTER
 RALEIGH, NC 27699-1555
 PHONE (919) 707-6690
 FAX (919) 250-4151


Amy York UTILITIES REGIONAL ENGINEER
 Ali Kouchehi, PE UTILITIES ENGINEER
 Dayton Martin UTILITIES AREA COORDINATOR
 Mark Cole UTILITIES COORDINATOR

4/22/2024
 2:50:00
 P5715_ut_r_dyfsh_u001_psh.dgn
 11:29:47 AM

UTILITIES BY OTHERS

ALL PROPOSED UTILITY WORK SHOWN ON THIS SHEET WILL BE DONE BY OTHERS. NO PAYMENT WILL BE MADE TO THE CONTRACTOR FOR PROPOSED UTILITY WORK SHOWN ON THIS SHEET.



8/17/99
 5/6/2024
 11:15:01 AM
 P-5715-ut-rdy4_U002.pah.dgn

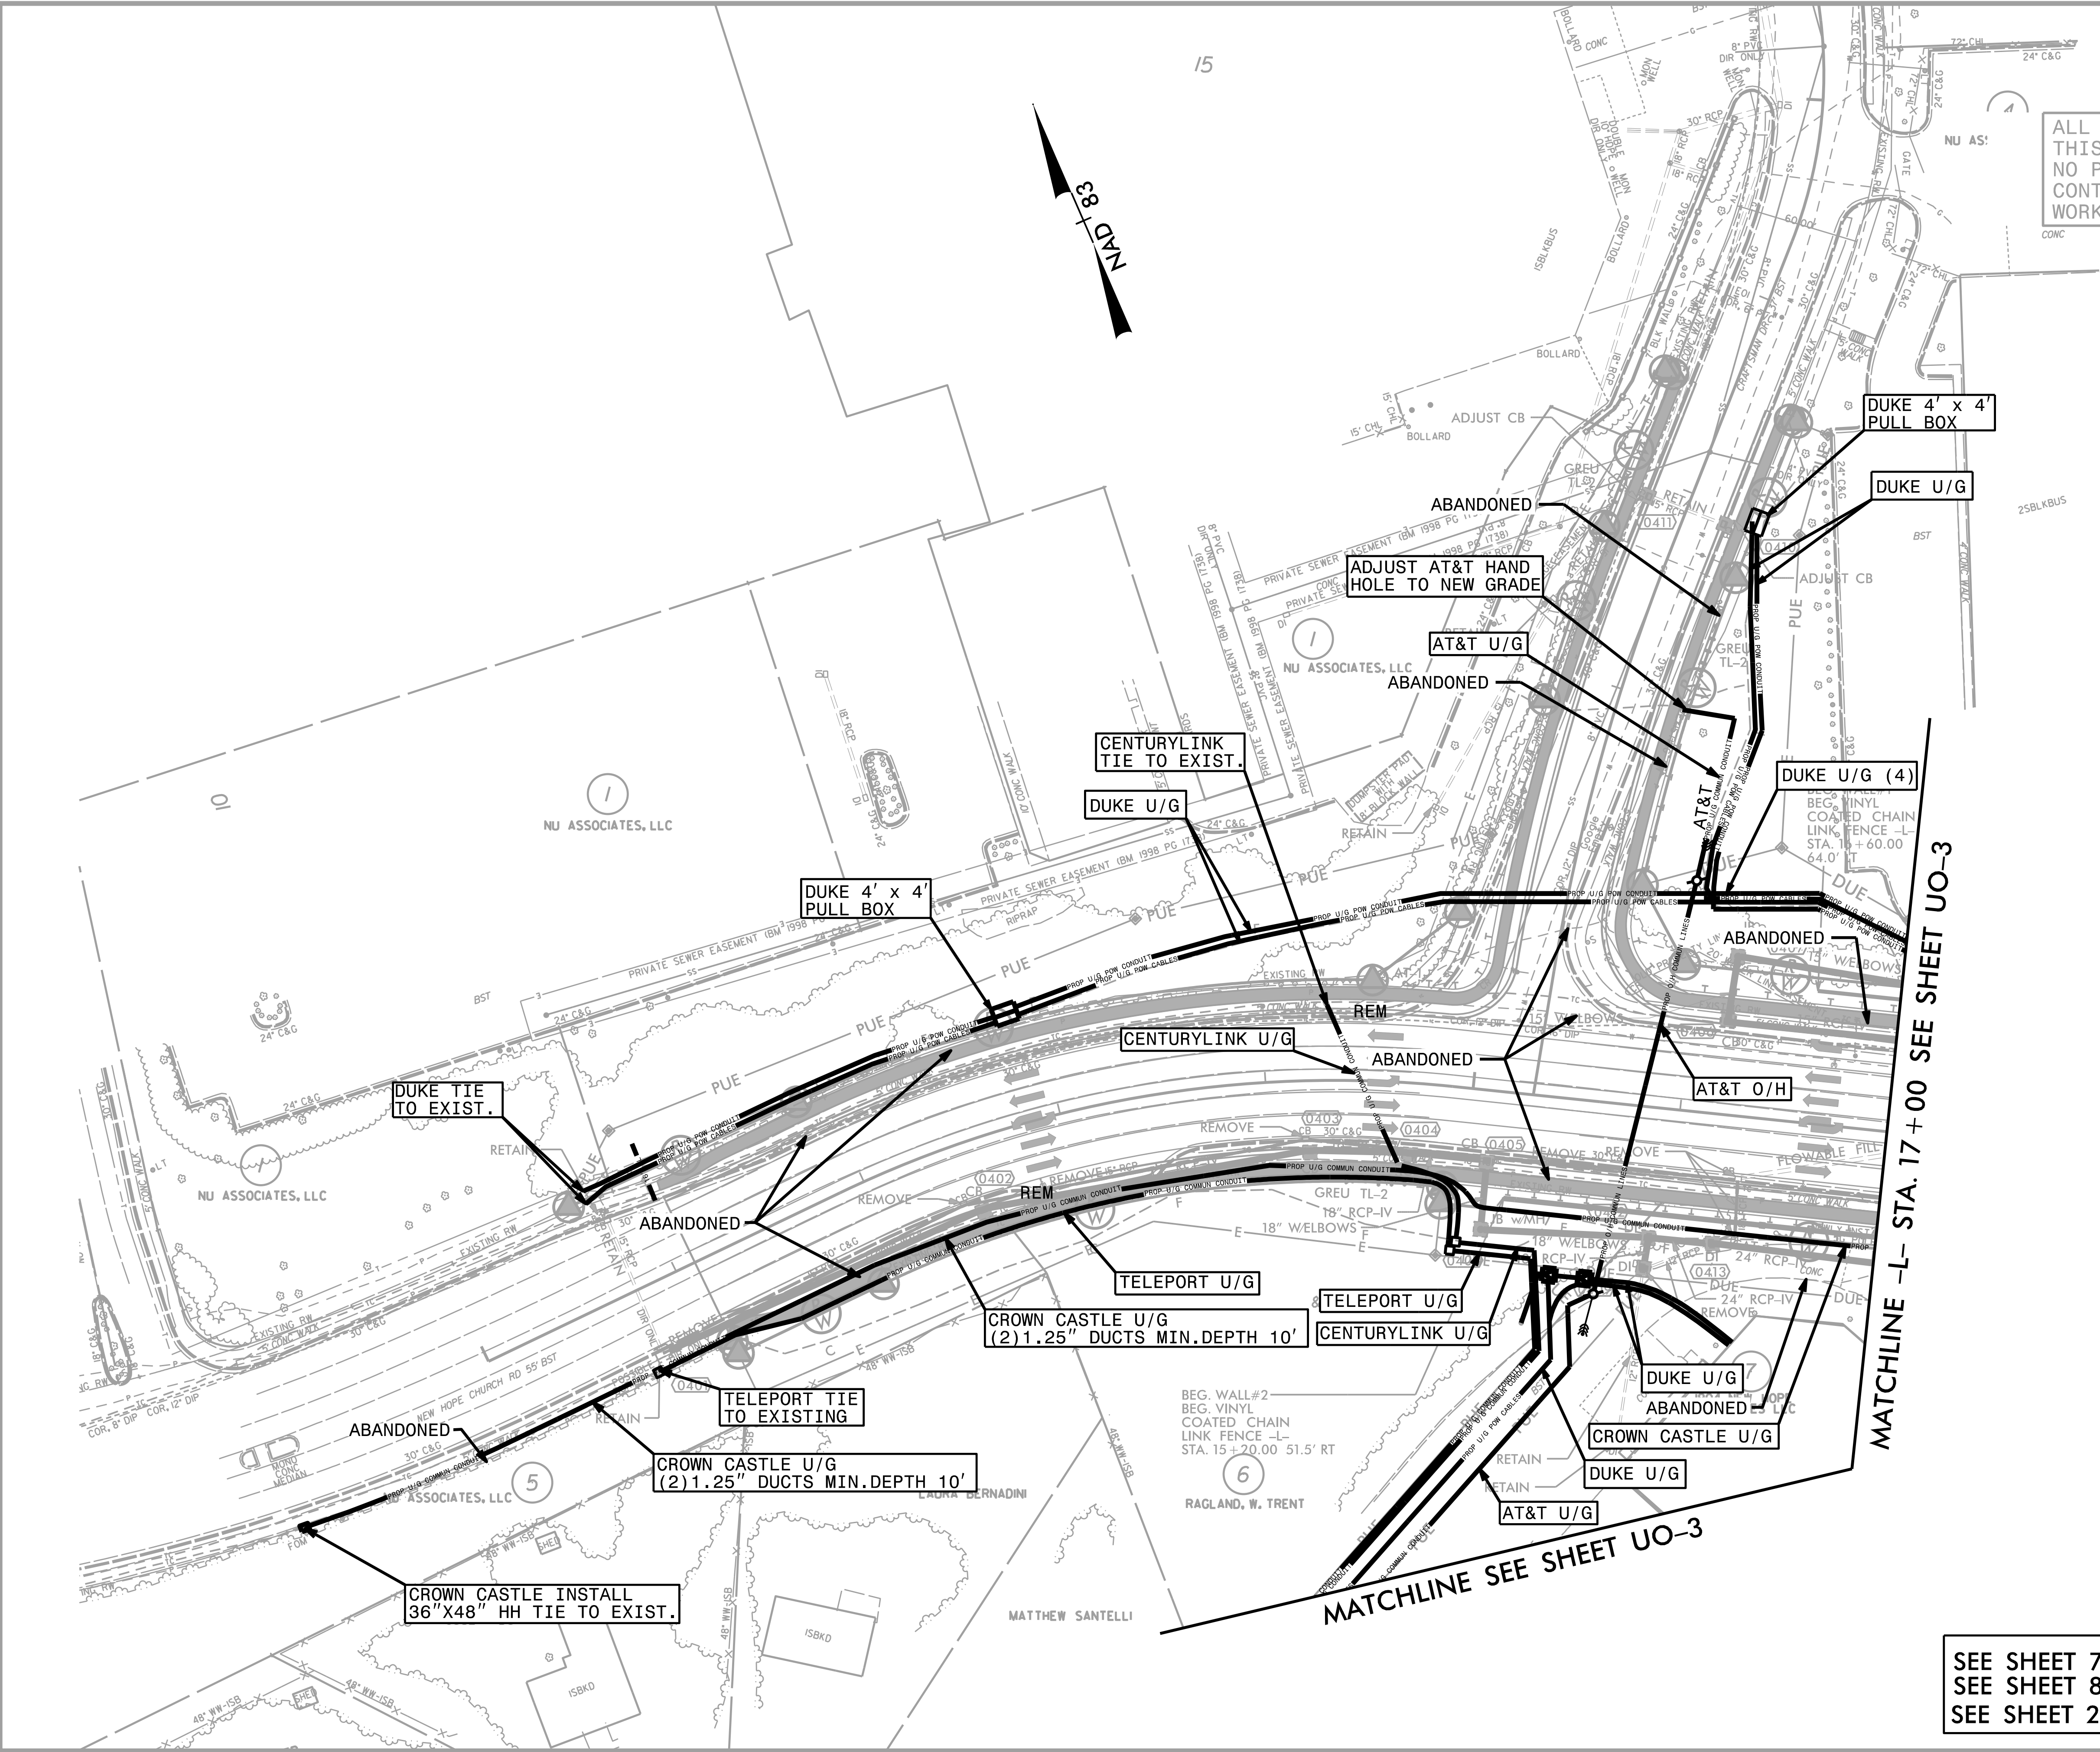

SEE SHEET 7 FOR -L- PROFILE
 SEE SHEET 8 FOR -YI- PROFILE
 SEE SHEET 2D-1 FOR DRAINAGE DETAILS

UTILITIES BY OTHERS

ALL PROPOSED UTILITY WORK SHOWN ON THIS SHEET WILL BE DONE BY OTHERS. NO PAYMENT WILL BE MADE TO THE CONTRACTOR FOR PROPOSED UTILITY WORK SHOWN ON THIS SHEET.

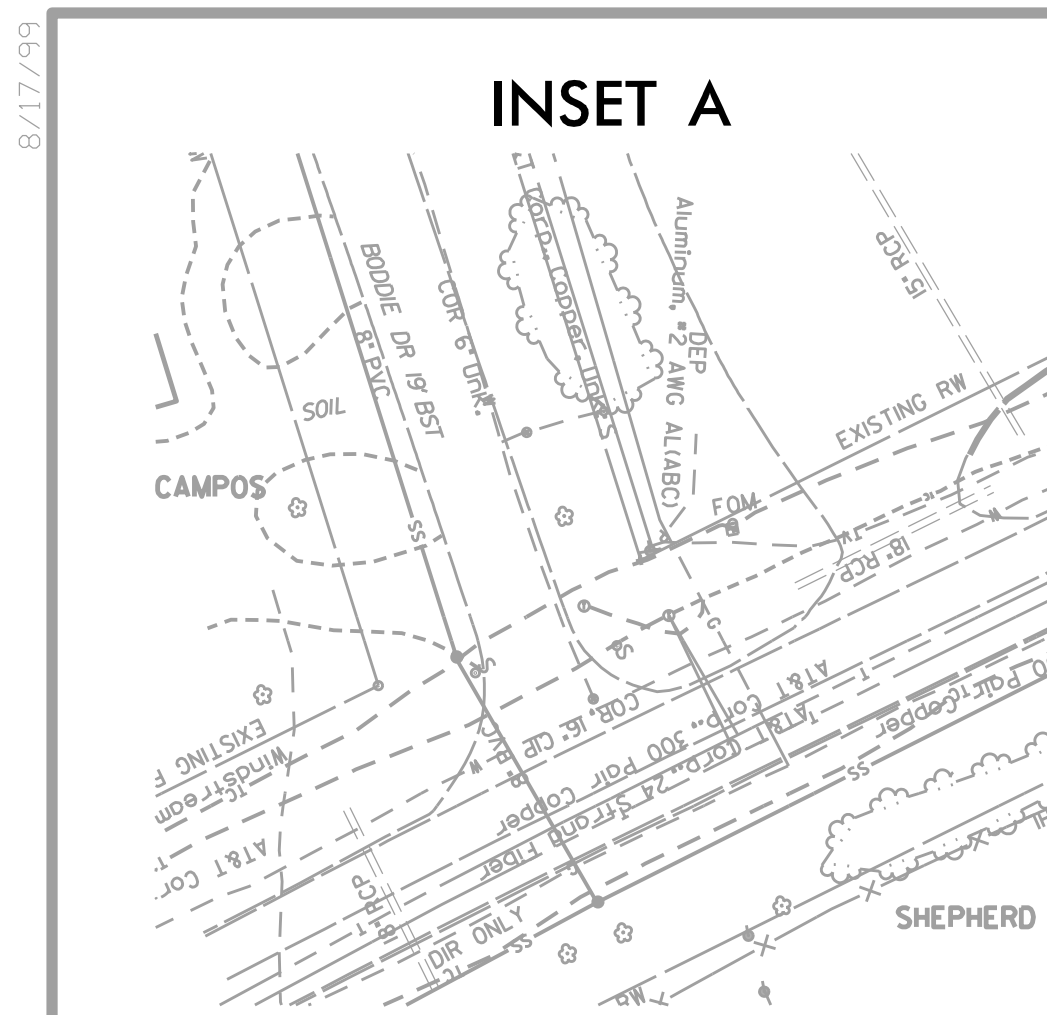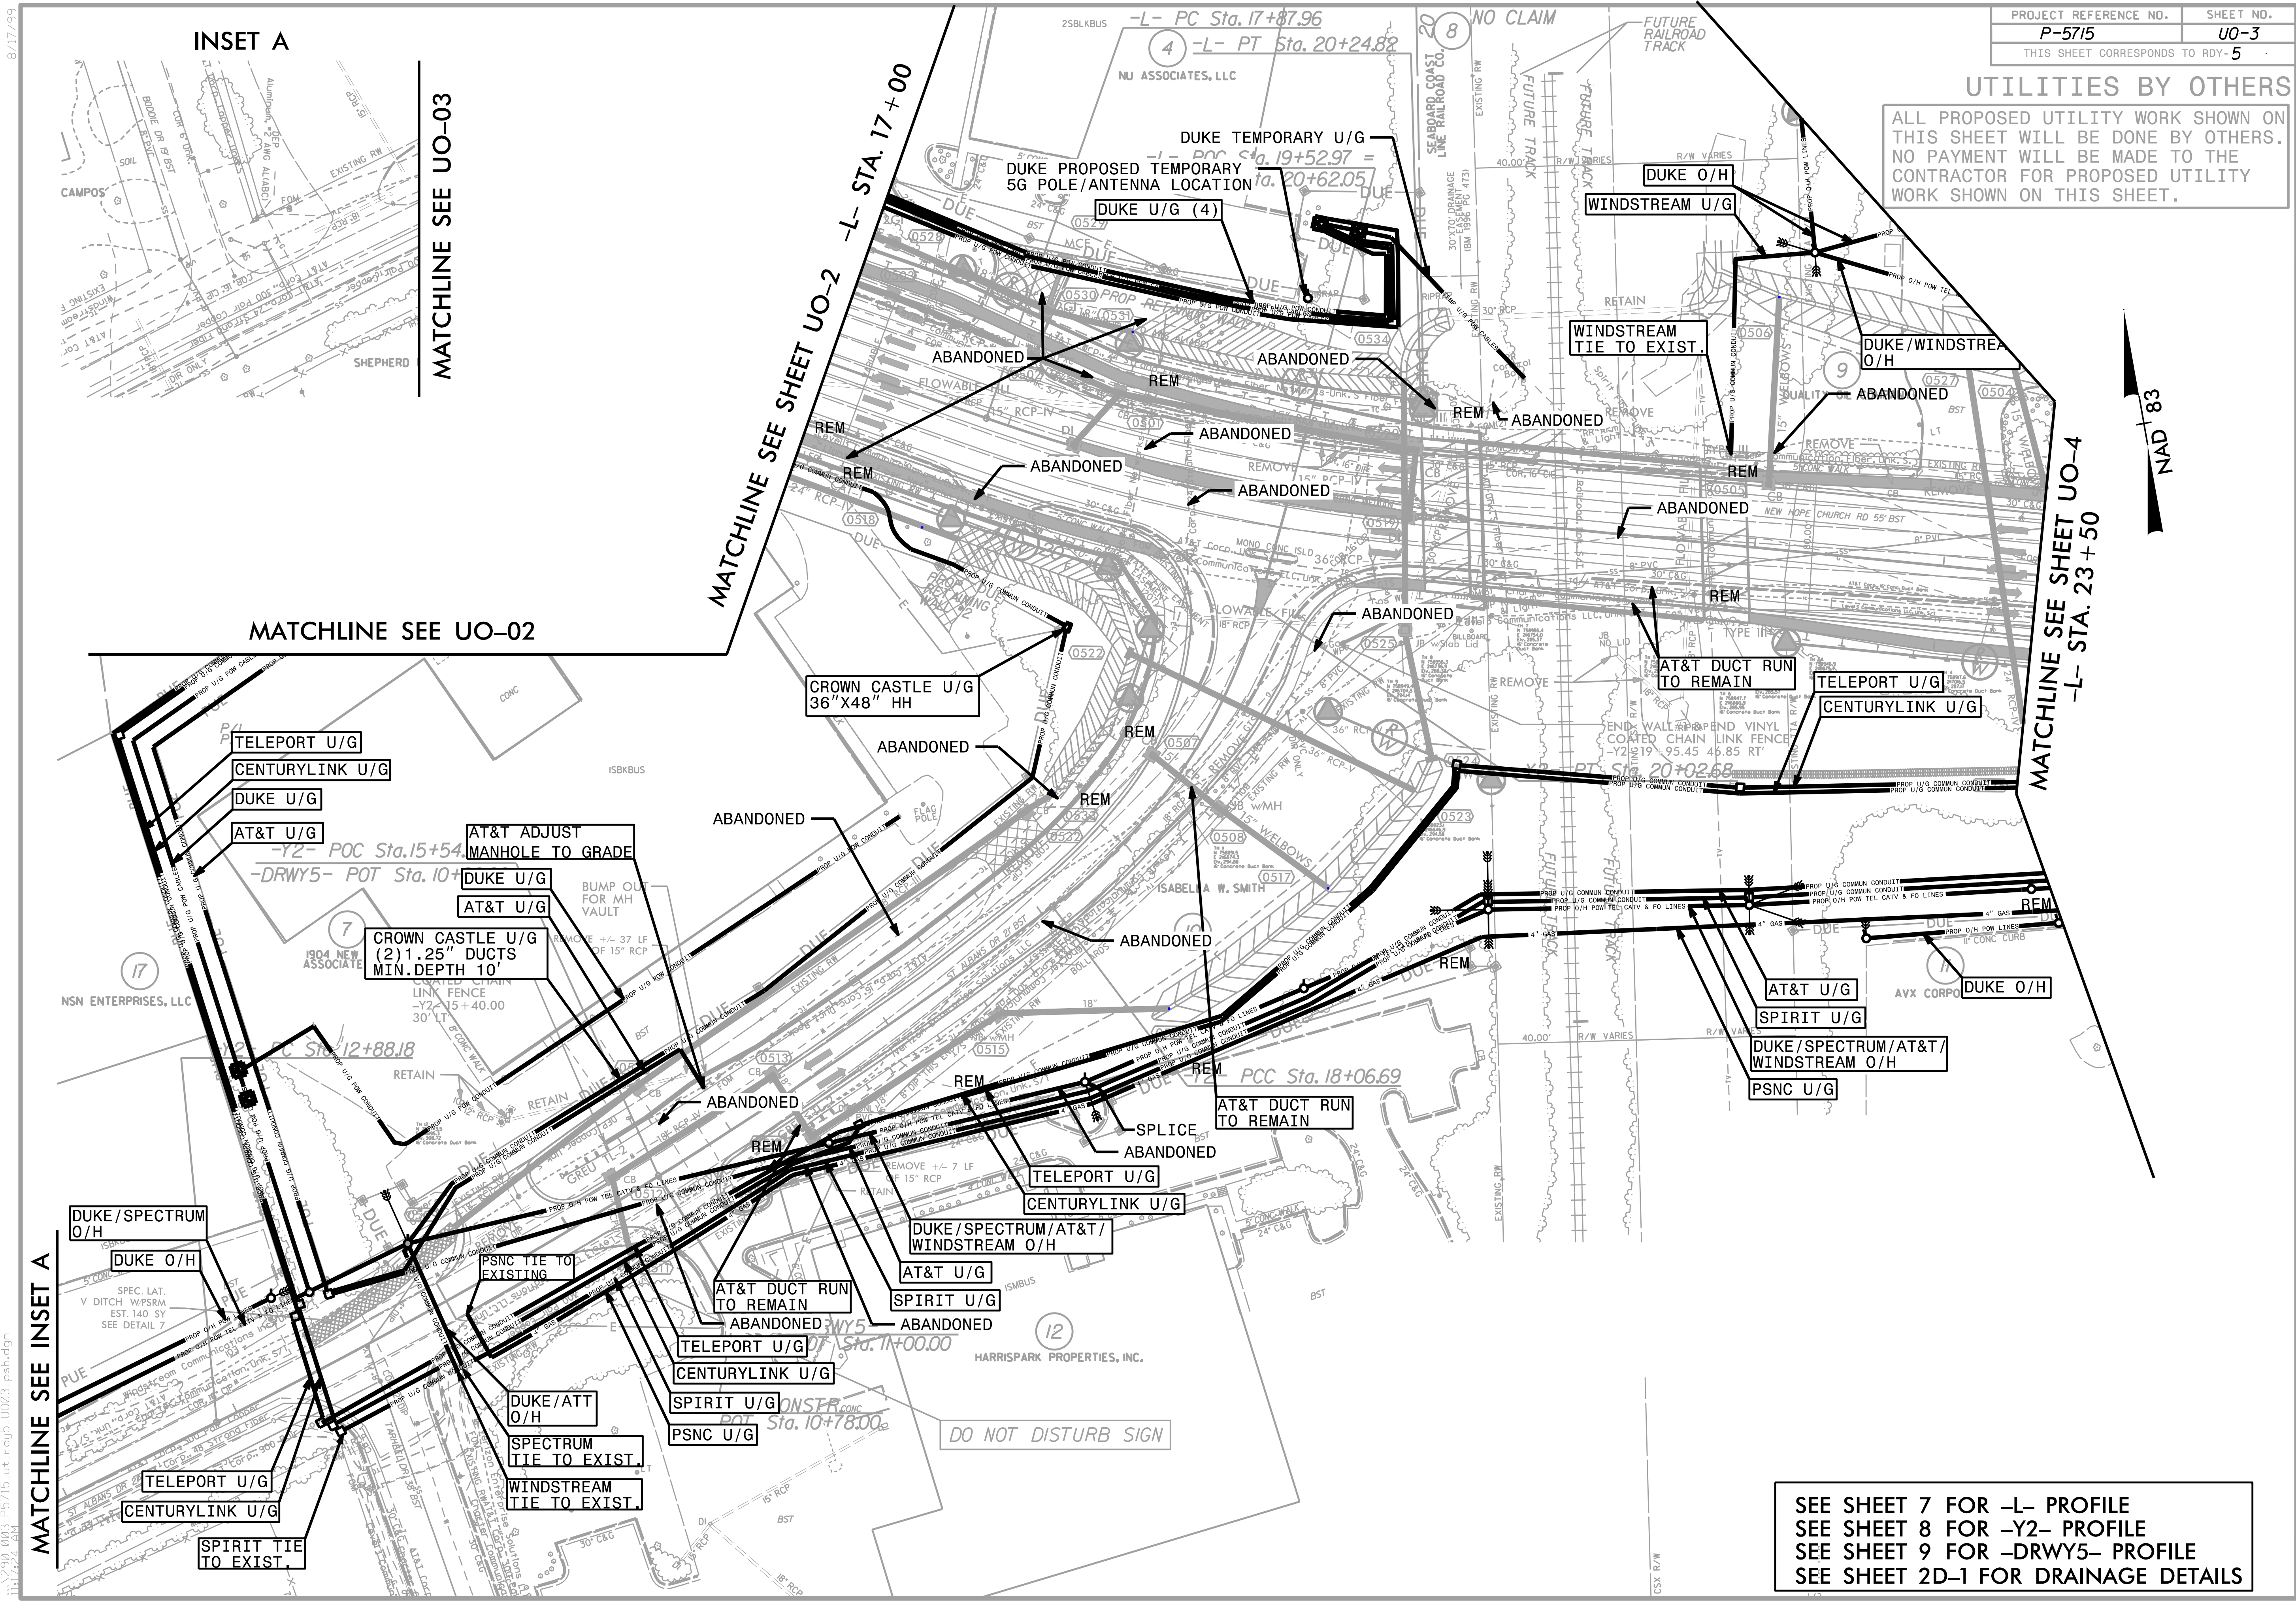


INSET A

MATCHLINE SEE UO-03

MATCHLINE SEE UO-02

MATCHLINE SEE SHEET UO-2
-L- STA. 17+00

MATCHLINE SEE SHEET UO-4
-L- STA. 23+50

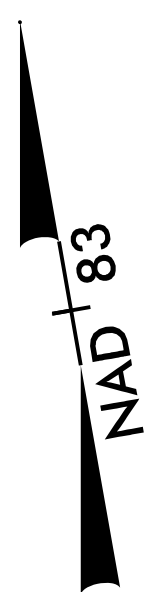

MATCHLINE SEE INSET A

SEE SHEET 7 FOR -L- PROFILE
SEE SHEET 8 FOR -Y2- PROFILE
SEE SHEET 9 FOR -DRWY5- PROFILE
SEE SHEET 2D-1 FOR DRAINAGE DETAILS

5/6/2024 P5715_ut_rdy5_U003_pah.dgn 11:24 AM

