


TIP NO.
HL-0003

SHEET NO.
SIGN-4


APPROVED: *William C. Carver*

DATE: 07/30/2024

SEAL

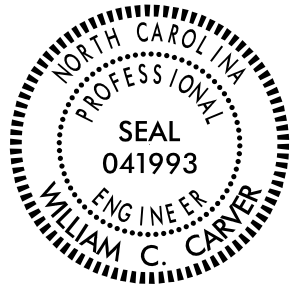

DOCUMENT NOT CONSIDERED FINAL
UNLESS ALL SIGNATURES COMPLETED

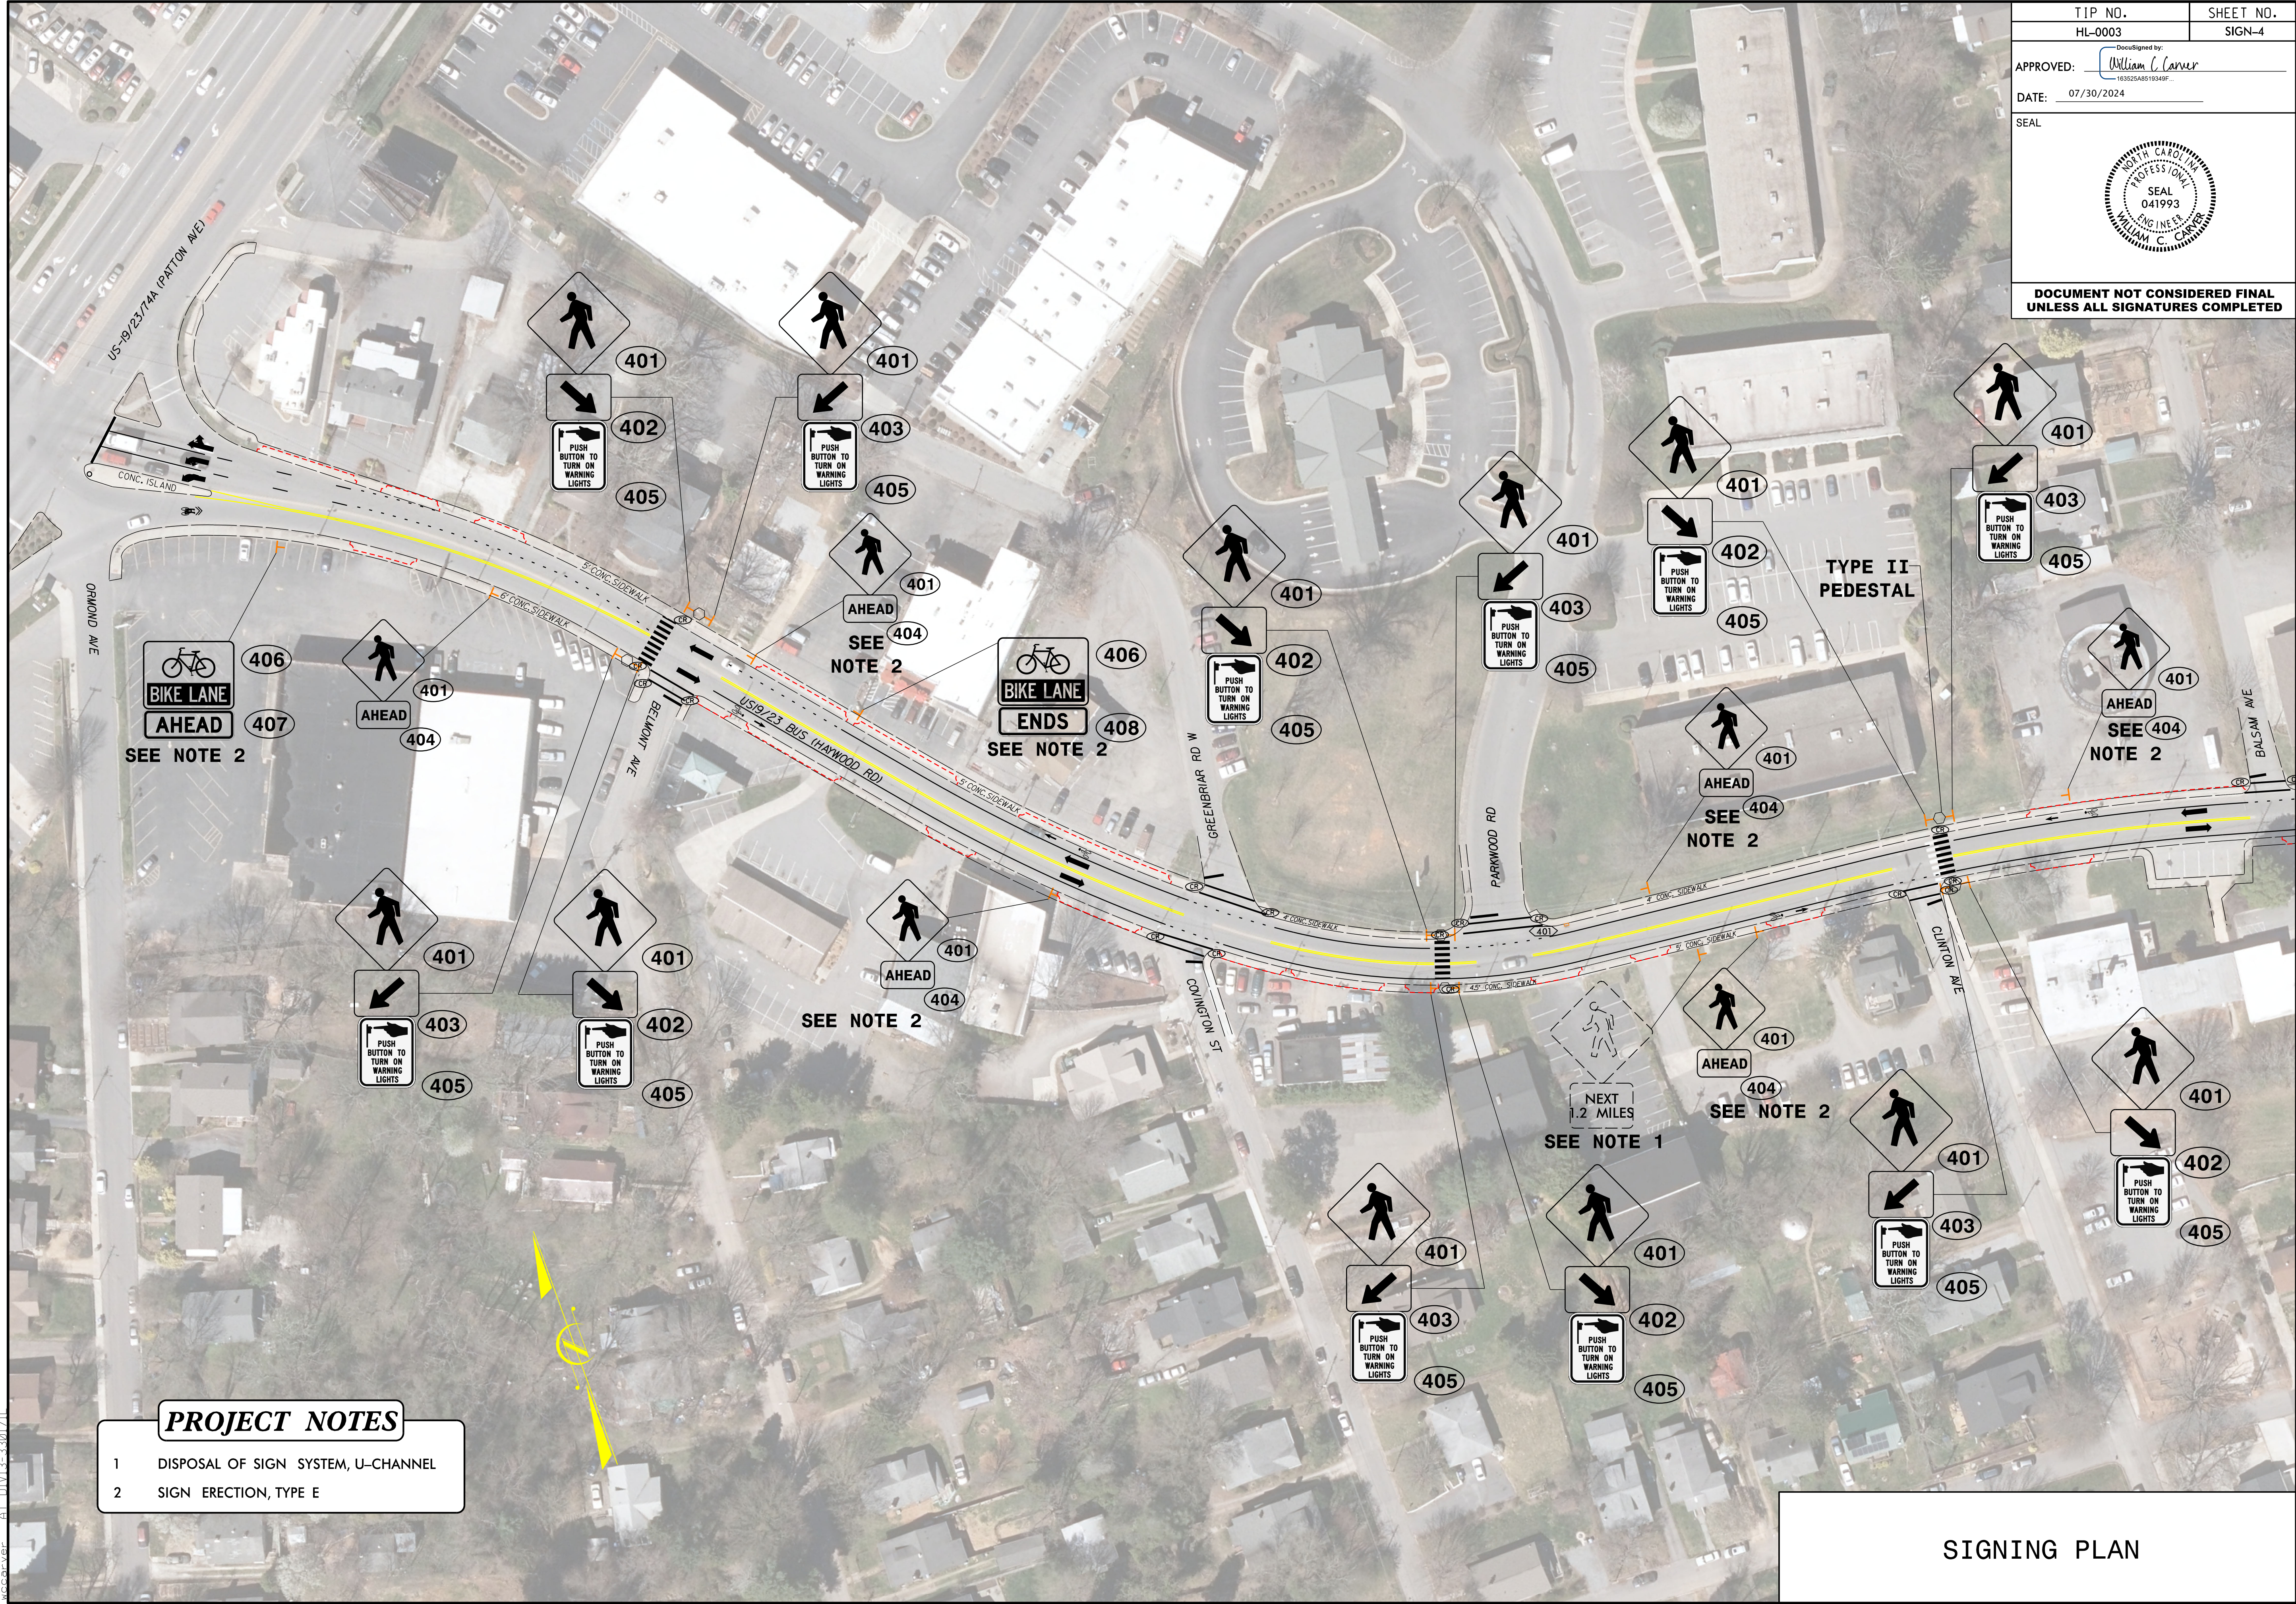

30-JUL-2024 08:41 S:\000\Projects\SR 3548 Haywood Road\Traffic\Signing\CADD\Haywood Rd.DOC.sign4.dgn