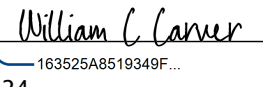



TIP NO.
HL-0003

SHEET NO.
SIGN-5


APPROVED: 

DATE: 07/30/2024

SEAL

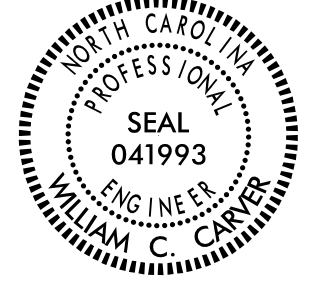

DOCUMENT NOT CONSIDERED FINAL
UNLESS ALL SIGNATURES COMPLETED

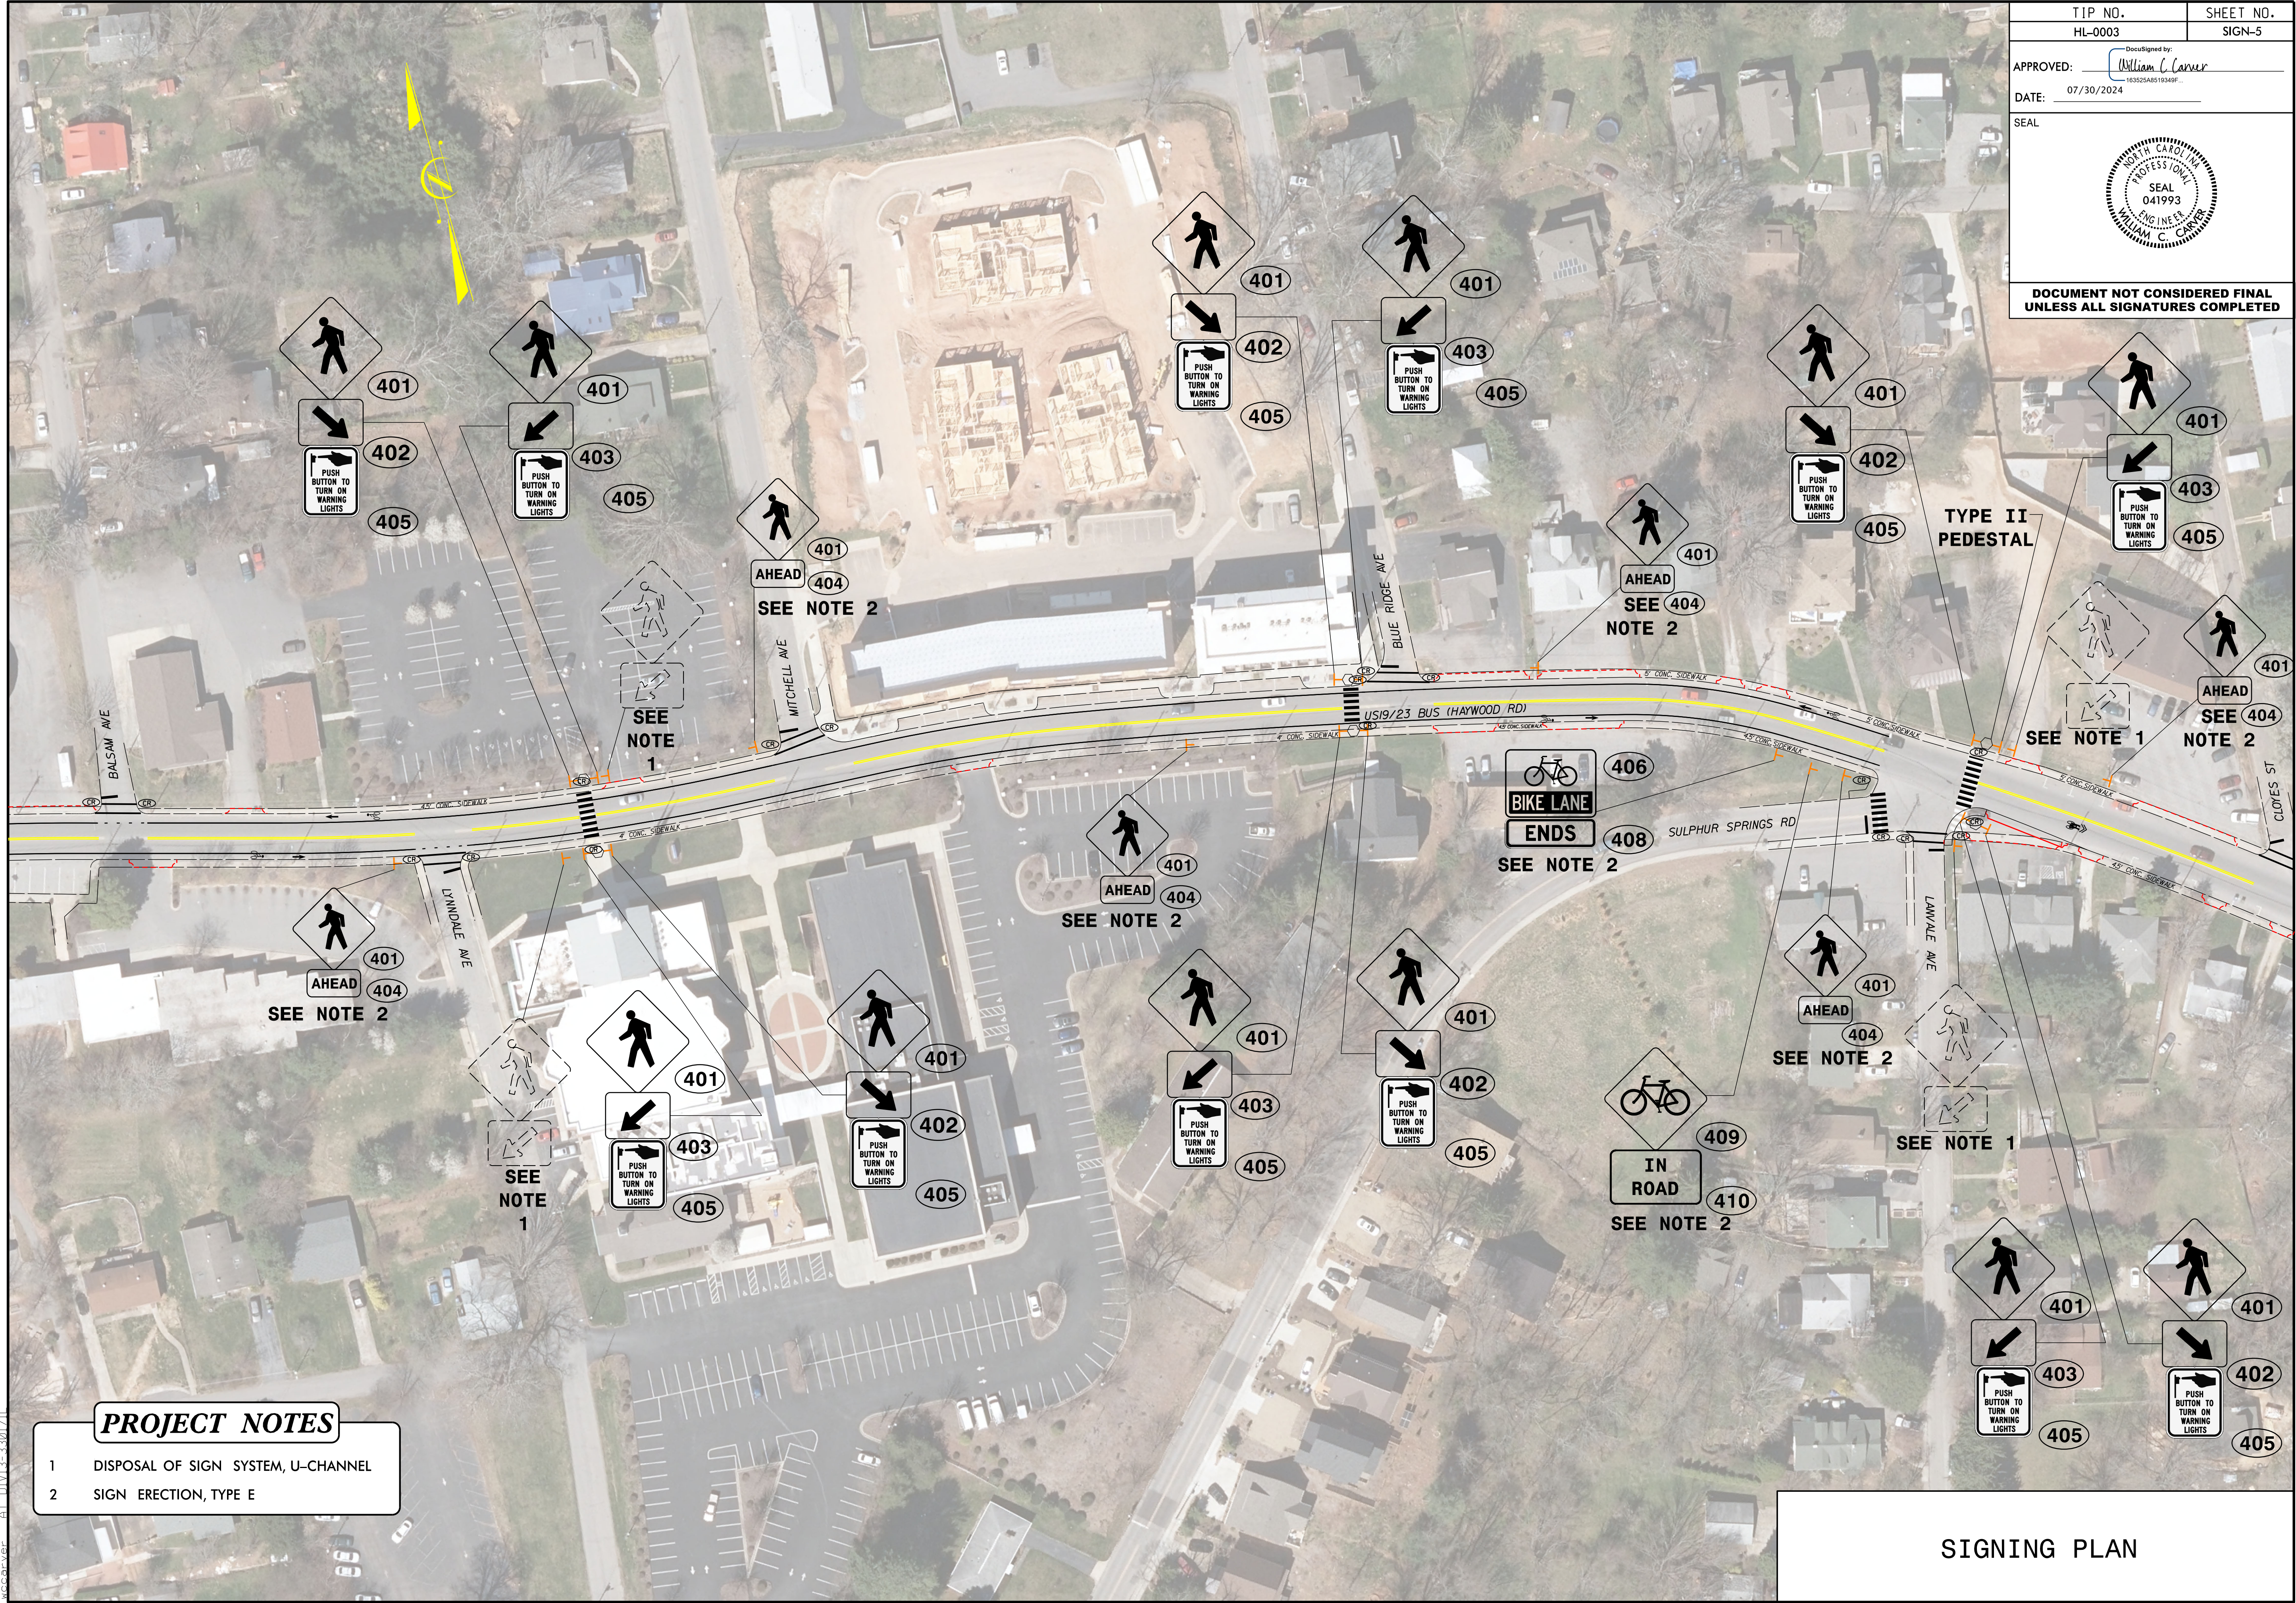

- PROJECT NOTES
- 1

DISPOSAL OF SIGN SYSTEM, U-CHANNEL
- 2

SIGN ERECTION, TYPE E

SIGNING PLAN

30-JUL-2024 08:45
S:\000\Projects\SR 3548 Haywood Road\Traffic\Signing\CADD\Haywood Rd.DOC.sign5.dgn
SCOTT W. CARVER
07/30/2024