


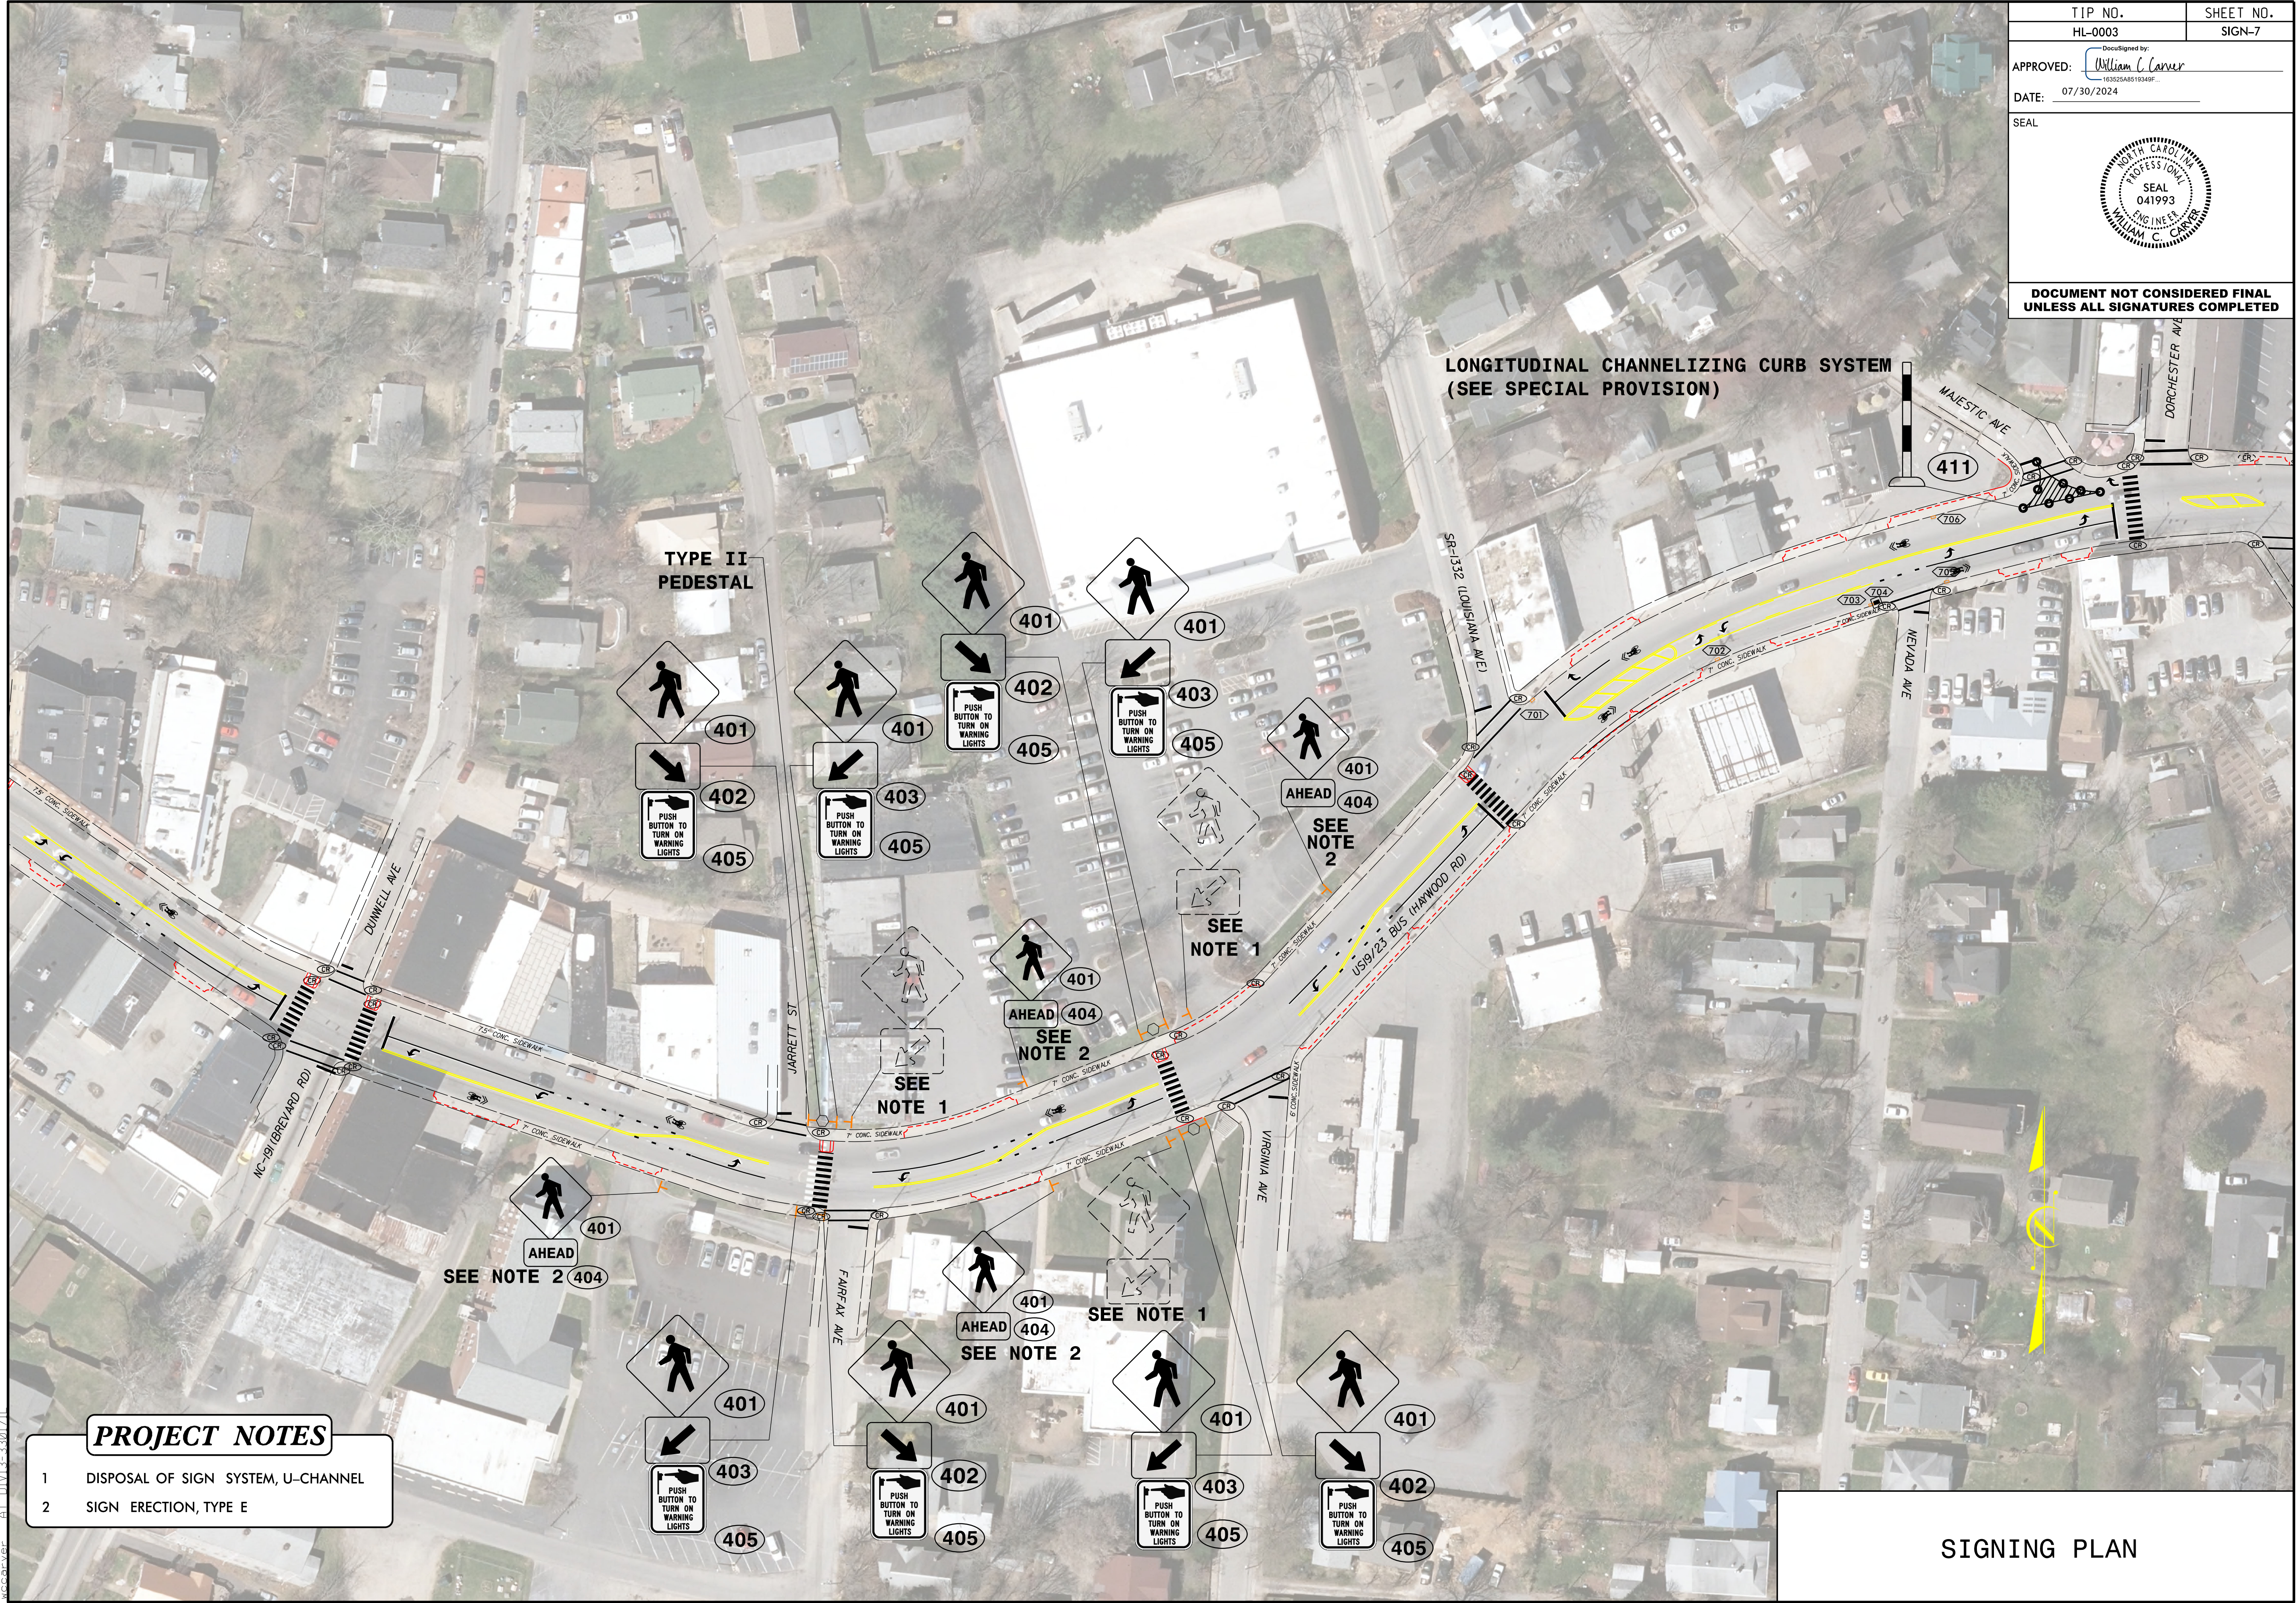

30-JUL-2024 09:00 C:\Users\SR_3548_Haywood_Rd\DOT\sign7.dgn
