


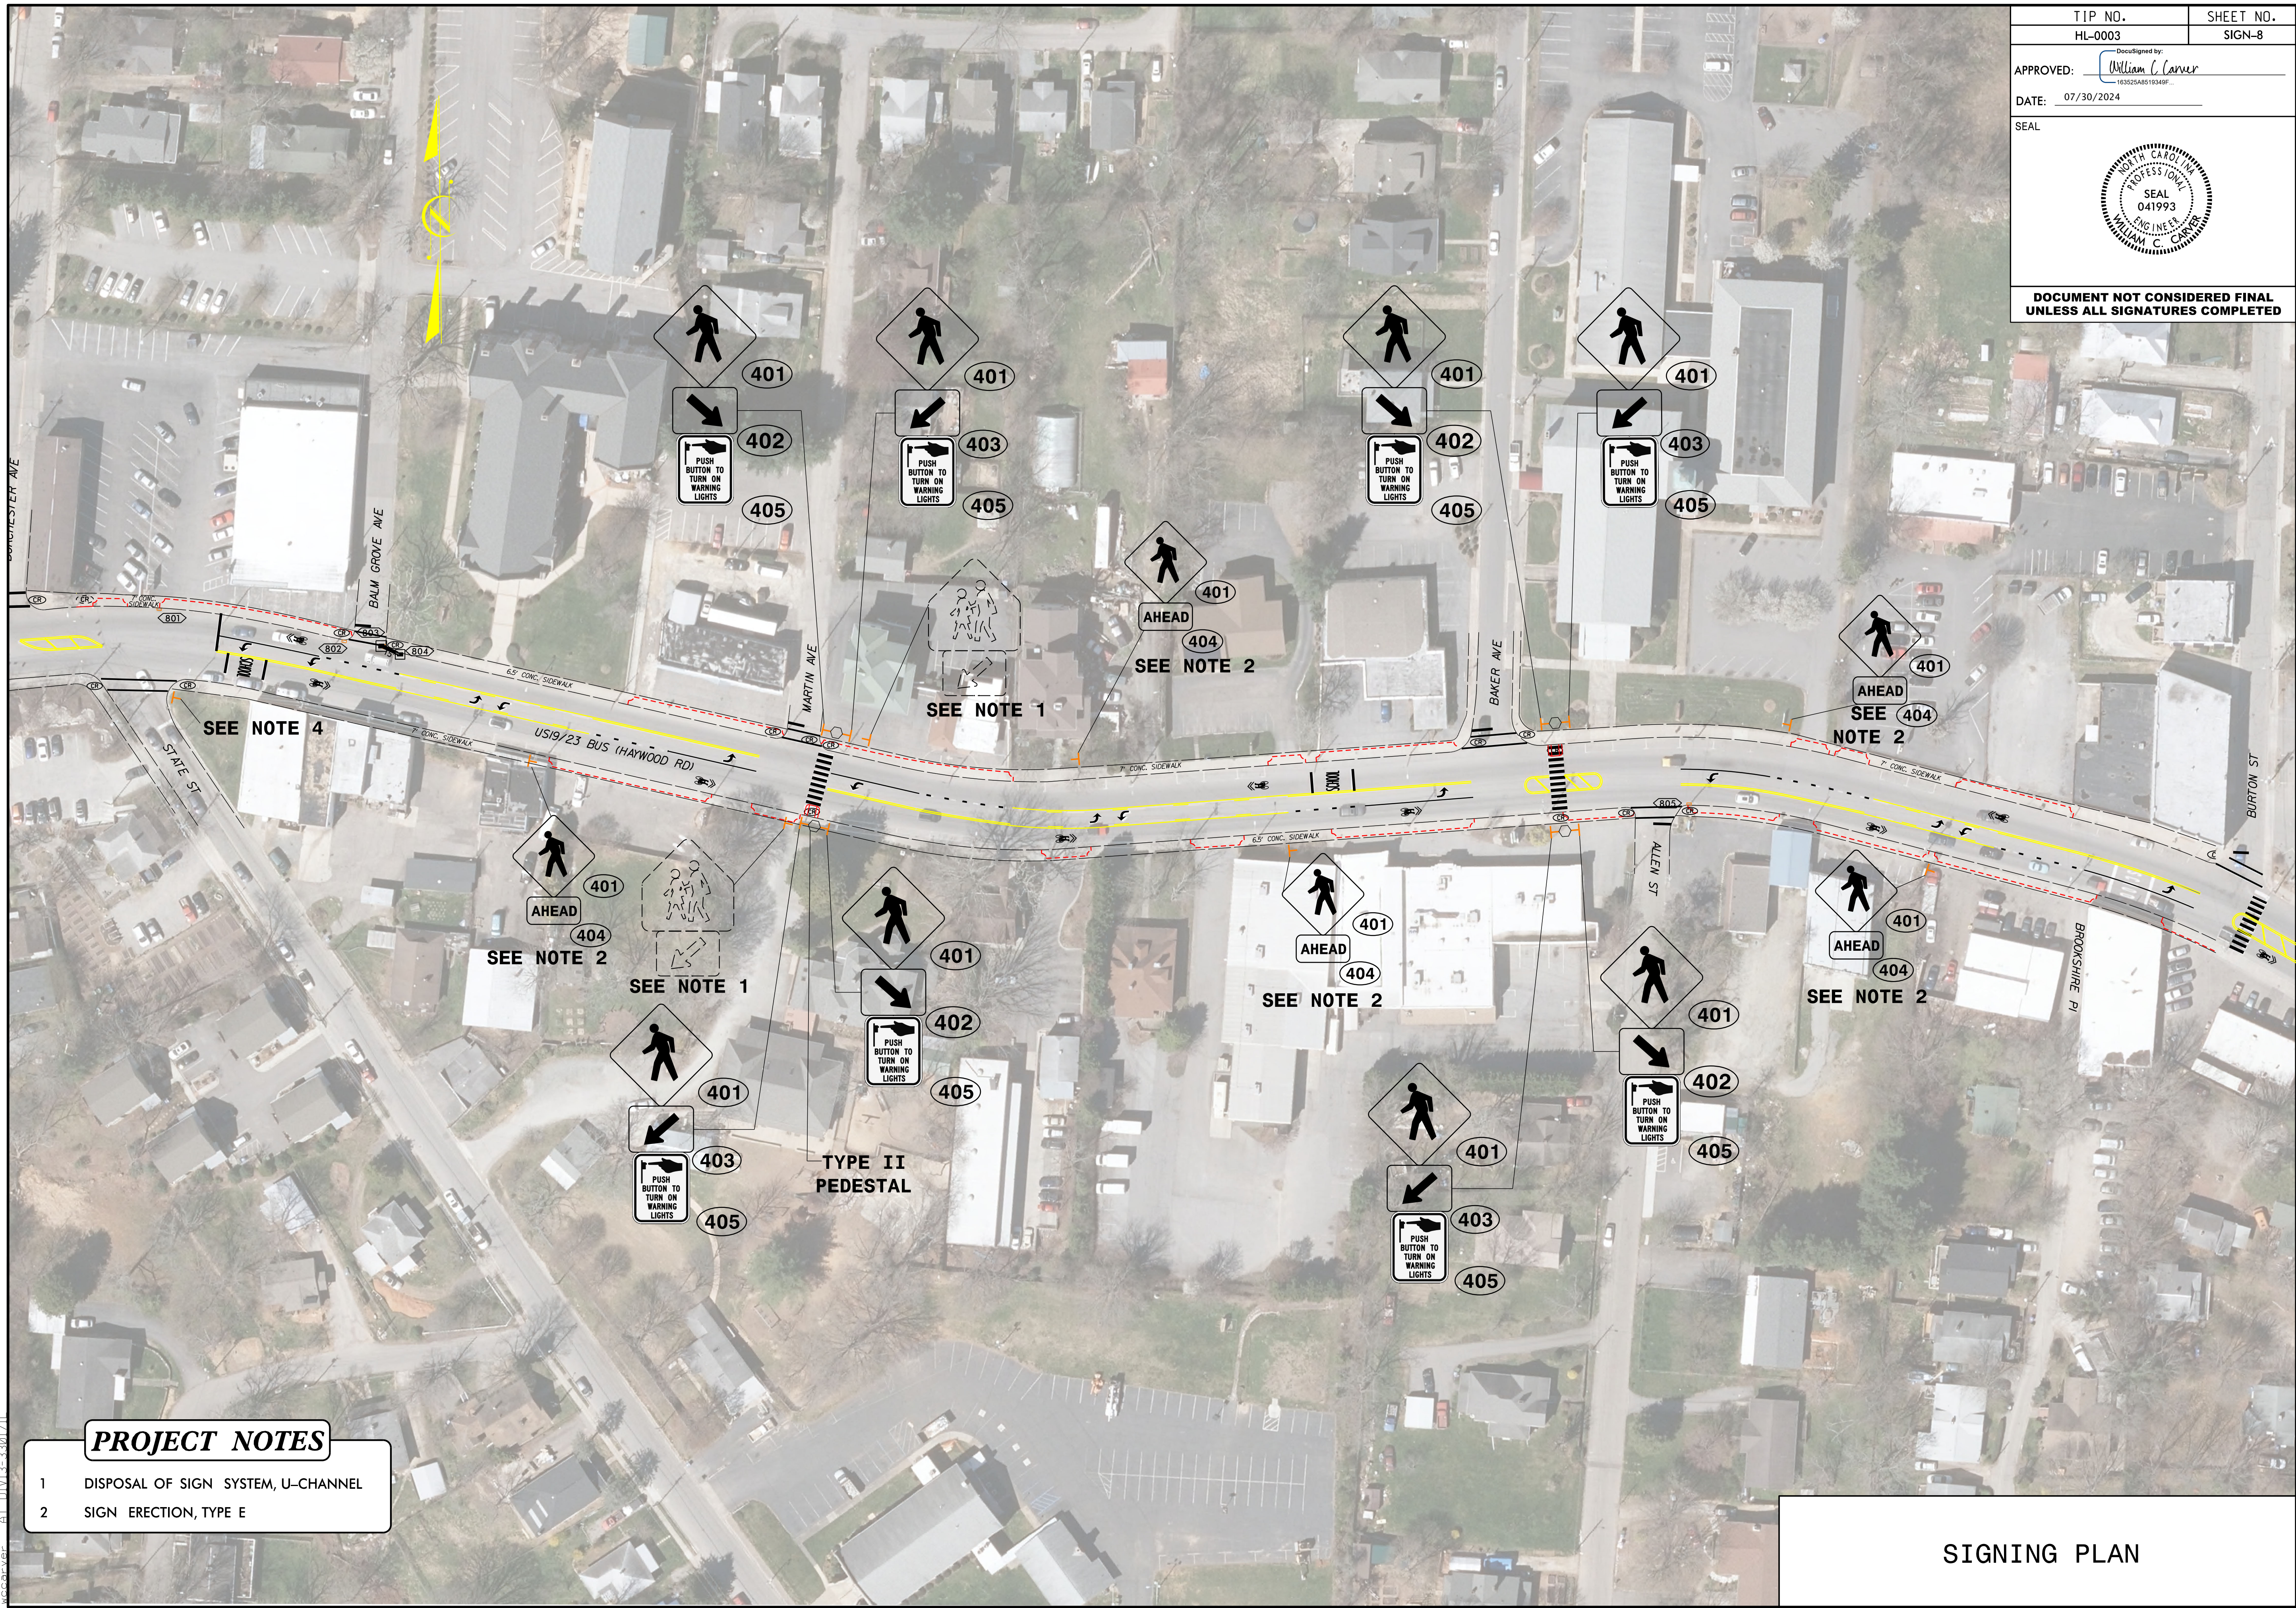

**PROJECT NOTES**

- 1 DISPOSAL OF SIGN SYSTEM, U-CHANNEL
- 2 SIGN ERECTION, TYPE E

SIGNING PLAN

30-JUL-2024 09:06 C:\Users\SR\_3548\OneDrive\Traffic\Signing\CADD\Haywood Rd.DOC.sign8.dgn