


TIP NO.
HL-0003

SHEET NO.
SIGN-9


APPROVED: *William C. Carver*

DATE: 07/30/2024

SEAL

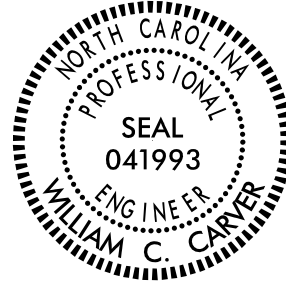

DOCUMENT NOT CONSIDERED FINAL
UNLESS ALL SIGNATURES COMPLETED

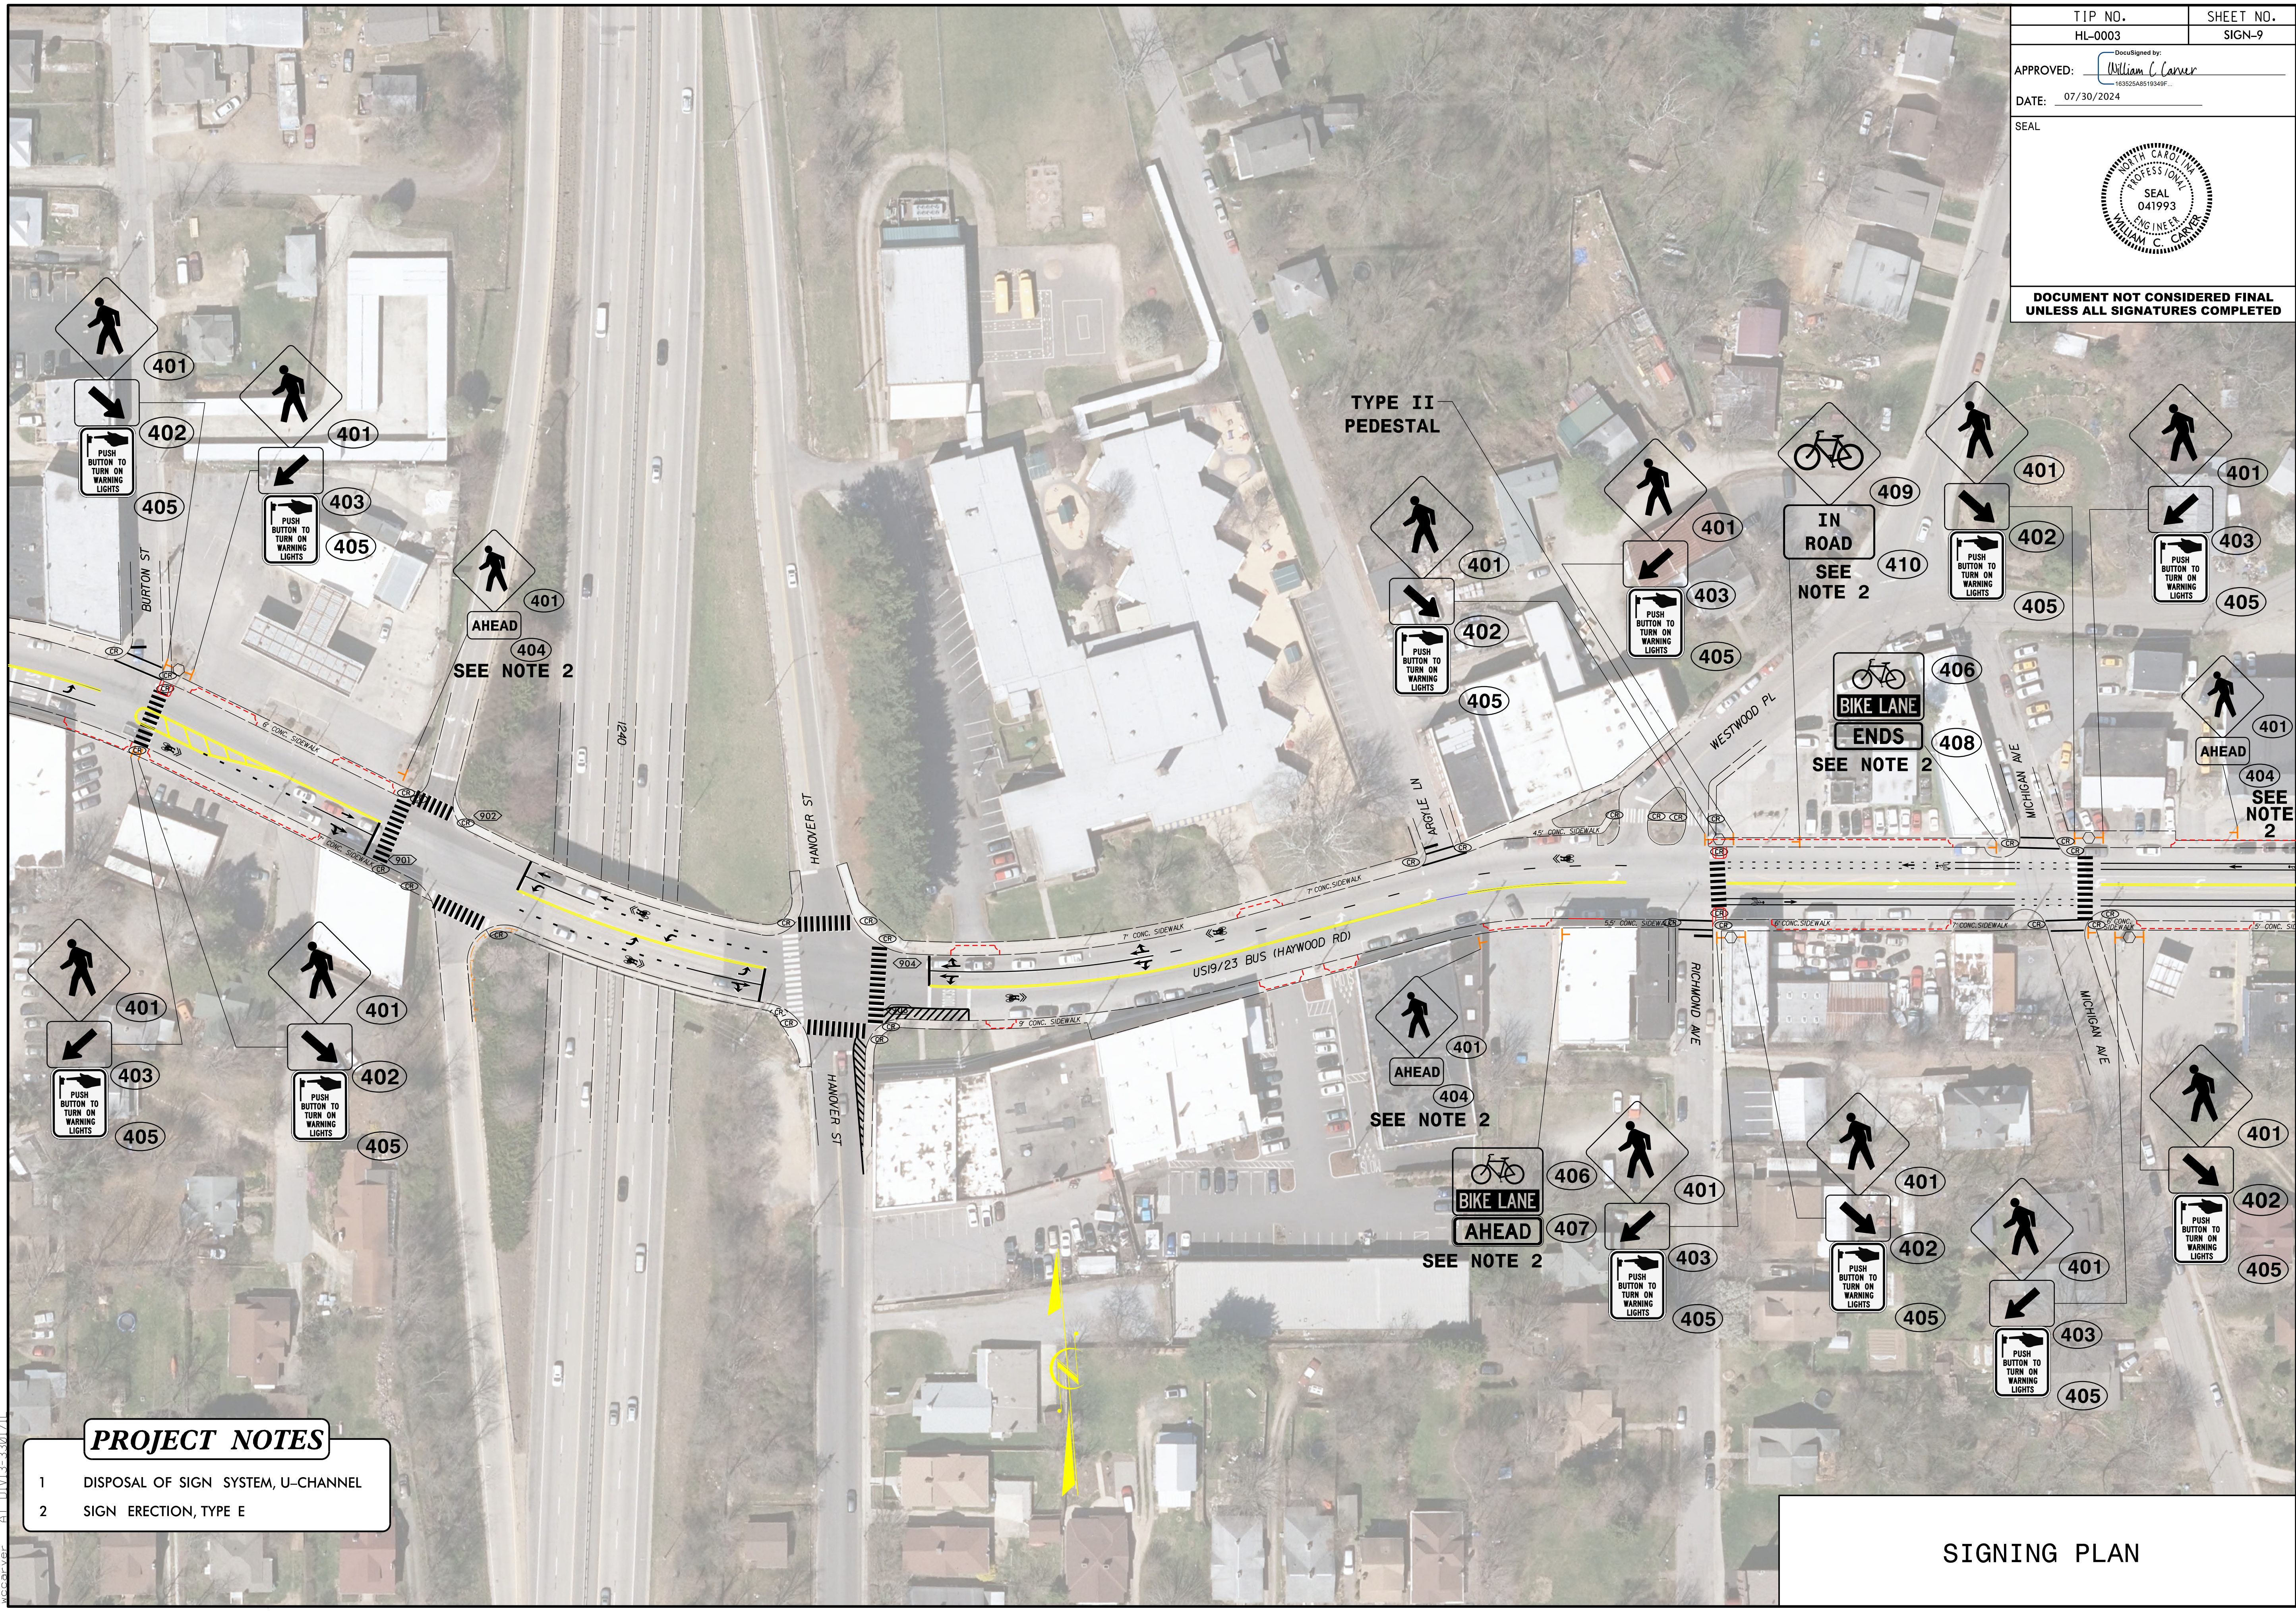

PROJECT NOTES

- 1 DISPOSAL OF SIGN SYSTEM, U-CHANNEL
- 2 SIGN ERECTION, TYPE E

SIGNING PLAN

30-JUL-2024 09:42 C:\Users\Buncombe\SR 3548 Haywood Road\Traffic\Signing\CADD\Haywood Rd.DOC.sign9.dgn