

8/17/99

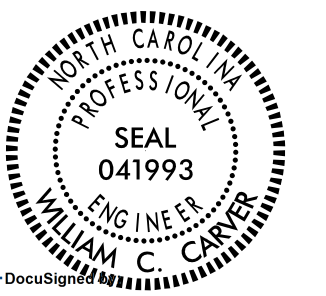
REVISIONS

S:\SER-2024\1023\Buncembe\SR_3548_Haywood_Road\Roadway\Proc\Haywood_Rd_DDC_esh10.dgn
S:\SER-2024\1023\Buncembe\SR_3548_Haywood_Road\Roadway\Proc\Haywood_Rd_DDC_esh10.dgn
S:\SER-2024\1023\Buncembe\SR_3548_Haywood_Road\Roadway\Proc\Haywood_Rd_DDC_esh10.dgn

MATCH LINE STA 97+00 SEE SHEET 9

- GENERAL NOTES:**
- NO FIELD SURVEY WAS PERFORMED ON THE PROJECT. ALL DIMENSIONS ARE APPROXIMATE
 - SEE SHEET 2B-1 TO 2B-3 FOR ADA BULBOUT DETAILS.
 - SEE SHEETS SIGN-1 TO SIGN-10 FOR SIGNING PLANS.
 - SEE SHEETS PMP-1 TO PMP-8 FOR PAVEMENT MARKING PLANS
 - SEE SHEETS SIG-1.0 TO SIG-5.0 FOR SIGNAL PLANS.
 - ALL UTILITY RELOCATION ON THE PROJECT SHALL BE DONE BY OTHERS.
 - ALL DETECTABLE WARNINGS ON CURB RAMP SHALL BE CAST IRON THROUGHOUT THE PROJECT
 - ALL EXISTING DRAINAGE STRUCTURE FRAME & GRATES SHALL BE REPLACED WITH ADA COMPLIANT FRAME & GRATES.

-EL-
 PI Sta 107+04.77
 $\Delta = 1' 15" 38.3" (RT)$
 $D = 0' 22' 55.1"$
 $L = 330.04'$
 $T = 165.02'$
 $R = 15,000.00'$

PROJECT REFERENCE NO.	SHEET NO.
HL-0003	10
RW SHEET NO.	
ROADWAY DESIGN ENGINEER	HYDRAULICS ENGINEER
 William C. Carver 09/03/2024	
DOCUMENT NOT CONSIDERED FINAL UNLESS ALL SIGNATURES COMPLETED	

