

p:\gfn\gfnnet-pw-bentley.com\gfnnet-pw-01\Documents\Projects\63639\5-Working\Task 016 - Cumberland 53\Discipline\Struct\Task 2 Design\GNV400_005_15BPR126.3_SMU.BM
 9/16/2024 2:05:51 PM pdf_color_gfclt_FS.plt Timber.tbl

TOTAL BILL OF MATERIAL													
PROJECT	BRIDGE NO.	INCIDENTAL MILLING	ASPHALT CONCRETE SURFACE COURSE, TYPE S9.5C	ASPHALT BINDER FOR PLANT MIX	REMOVE AND REPLACE 2'-6" CURB & GUTTER	GROOVING BRIDGE FLOORS	CLASS II SURFACE PREPARATION	CONCRETE REPAIRS	SHOTCRETE REPAIRS	EPOXY RESIN INJECTION	CLEANING AND REPAINTING OF BRIDGE #	PAINTING CONTAINMENT FOR BRIDGE #	ZONE PAINTING OF EXISTING STRUCTURE
		SQ. YDS.	TONS	TONS	LIN. FT.	SQ. FT.	SQ. YDS.	CU. FT.	CU. FT.	LIN. FT.	LUMP SUM	LUMP SUM	LUMP SUM
15BPR.126.3	250053	1,093	92	6	46.0	28,477	82.4	11.2	36.2	13.0	LUMP SUM	LUMP SUM	—
6B.102611	250230	—	—	—	—	—	—	—	—	—	—	—	LUMP SUM
	TOTAL	1,093	92	6	46.0	28,477	82.4	11.2	36.2	13.0	LUMP SUM	LUMP SUM	LUMP SUM


TOTAL BILL OF MATERIAL														
PROJECT	BRIDGE NO.	PAINING CONTAINMENT FOR ZONE PAINTING	POLLUTION CONTROL	FIELD MEASURING	FOAM JOINT SEALS FOR PRESERVATION	POLYESTER POLYMER CONCRETE MATERIALS	EPOXY POLYMER CONCRETE MATERIALS (ALTERNATE)	EPOXY COATING	SCARIFYING BRIDGE DECK	SHOTBLASTING BRIDGE DECK	CONCRETE DECK REPAIR FOR POLYMER CONCRETE OVERLAY	PLACING & FINISHING POLYMER CONCRETE OVERLAY	ELASTOMERIC BEARING, MODIFIED	TYPE I BRIDGE JACKING BRIDGE NO.
		LUMP SUM	LUMP SUM	LUMP SUM	LIN. FT.	CU. YDS.	CU. YDS.	SQ. FT.	SQ. YDS.	SQ. YDS.	SQ. YDS.	SQ. YDS.	EA.	EA.
15BPR.126.3	250053	—	LUMP SUM	LUMP SUM	551.0	104.3	104.3	1,053	3,336	3,336	76.6	3,336	90	90
6B.102611	250230	LUMP SUM	LUMP SUM	—	—	—	—	—	—	—	—	—	—	—
	TOTAL	LUMP SUM	LUMP SUM	LUMP SUM	551.0	104.3	104.3	1,053	3,336	3,336	76.6	3,336	90	90

NOTE:

AT THE TIME OF PREPARATION OF THESE PLANS, IT WAS NOT ANTICIPATED THAT THE ITEM(S) LISTED BELOW WOULD BE REQUIRED. HOWEVER, IT MAY BE DETERMINED IN THE FIELD THAT THE FOLLOWING ITEM(S) LISTED, OR OTHER WORK WILL BE NECESSARY TO PROPERLY COMPLETE THE INTENDED BRIDGE PRESERVATION/REHABILITATION WORK. THE CONTRACTOR SHALL BE PREPARED TO PERFORM SUCH WORK IN A TIMELY MANNER, AS DETERMINED IN THE FIELD. SUCH WORK SHALL BE CONSIDERED EXTRA WORK AND SHALL BE ADDRESSED AS PER ARTICLE 104-7 OF THE STANDARD SPECIFICATIONS. PROJECT SPECIAL PROVISIONS THAT OUTLINE REQUIREMENTS FOR THESE POTENTIAL ADDITIONAL WORK ITEMS HAVE BEEN PROVIDED IN THE PROJECT DOCUMENTS, BUT NO QUANTITIES HAVE BEEN LISTED. ACTUAL PAY ITEMS, QUANTITIES, AND COSTS WILL BE ESTABLISHED, AS REQUIRED, IF EXTRA WORK IS ENCOUNTERED.

UNANTICIPATED ITEMS:
 CLASS III SURFACE PREPARATION

15BPR.126.3/
 PROJECT NO. 6B.102611
 CUMBERLAND COUNTY
 BRIDGE NO. 250053
250230

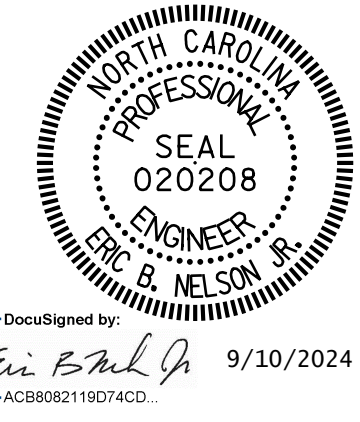

DocuSigned by:
 Eric B. Nelson
 9/10/2024
 ACB8082119074CD

STATE OF NORTH CAROLINA
 DEPARTMENT OF TRANSPORTATION
 RALEIGH

TOTAL BILL OF MATERIAL

DRAWN BY : J. MYA DATE : 01/2021
 CHECKED BY : J. YANNAACONE DATE : 01/2021



DOCUMENT NOT CONSIDERED FINAL UNLESS ALL SIGNATURES COMPLETED

NO.	REVISIONS			S-I
	BY:	DATE:	NO.	
1			3	TOTAL SHEETS
2			4	20

SHEET NO.