
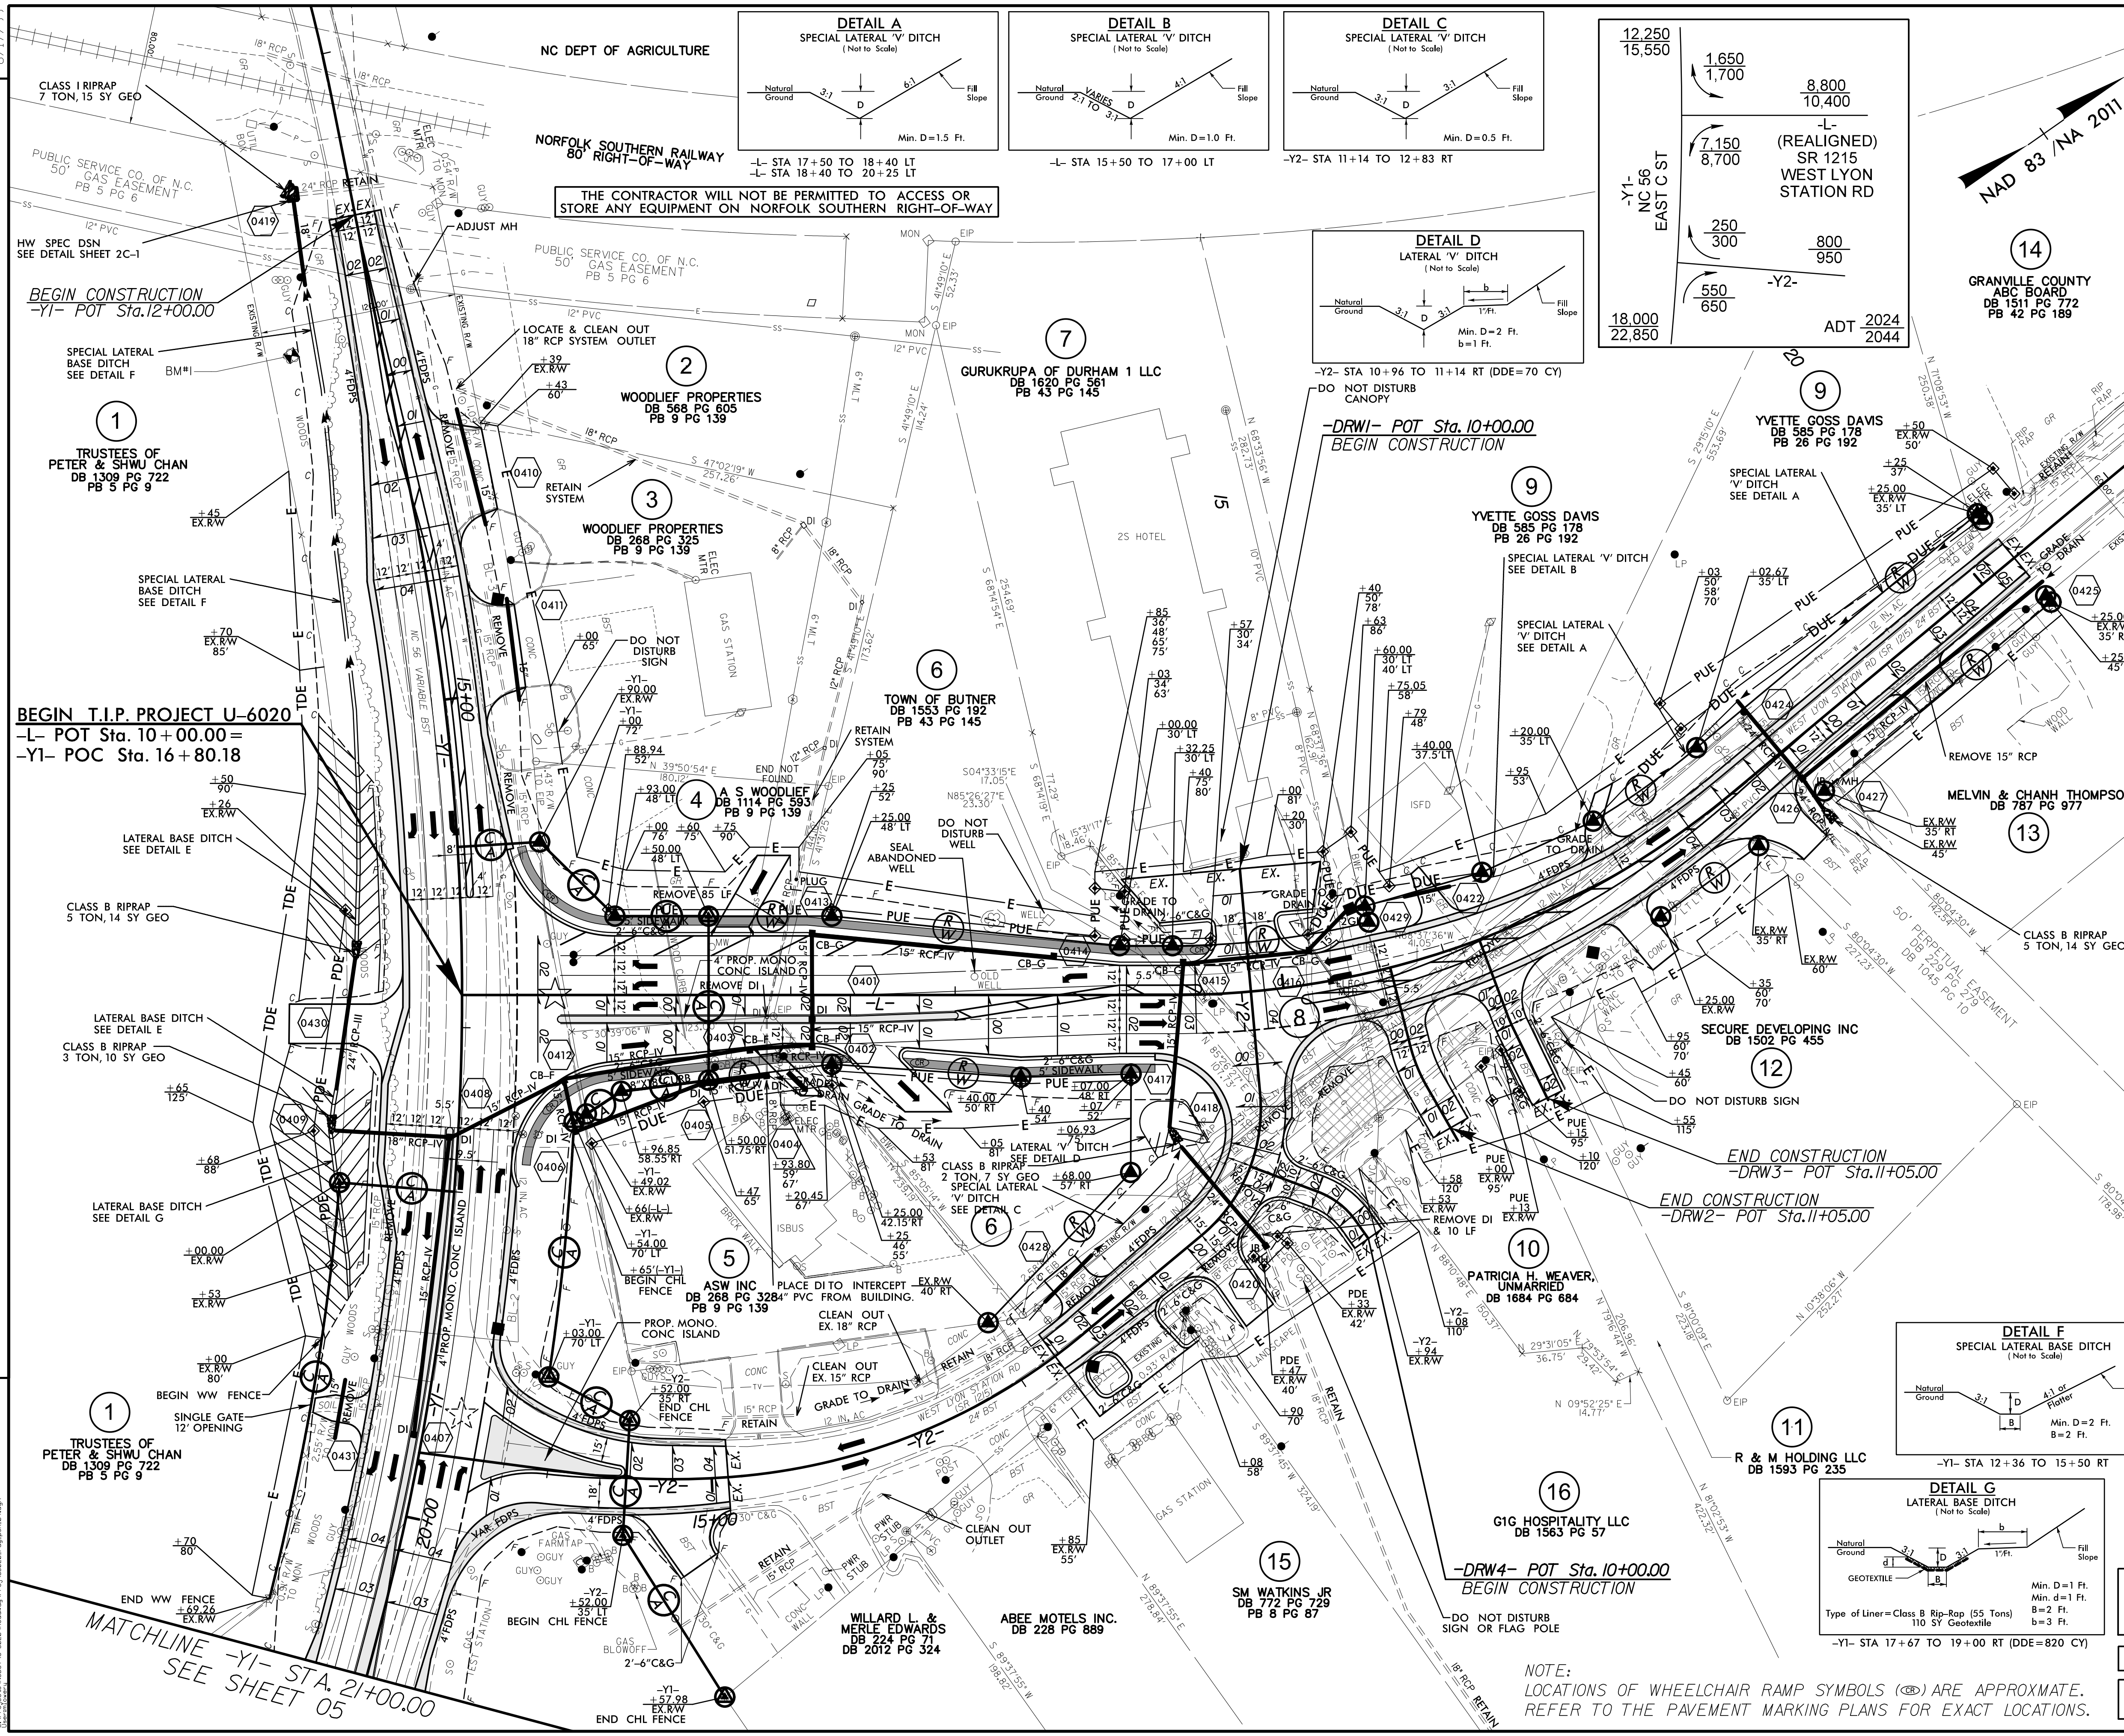
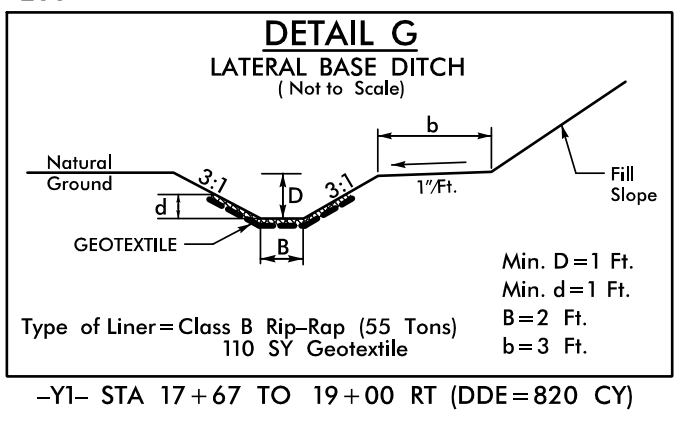
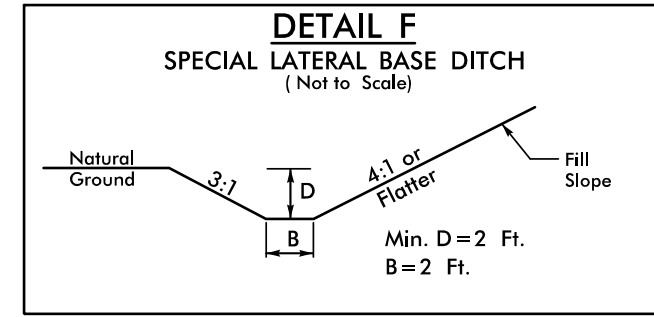
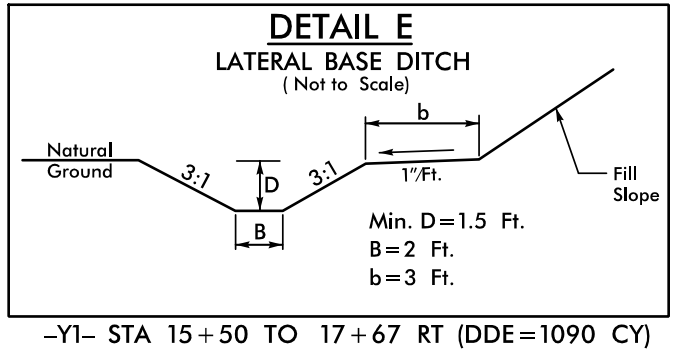
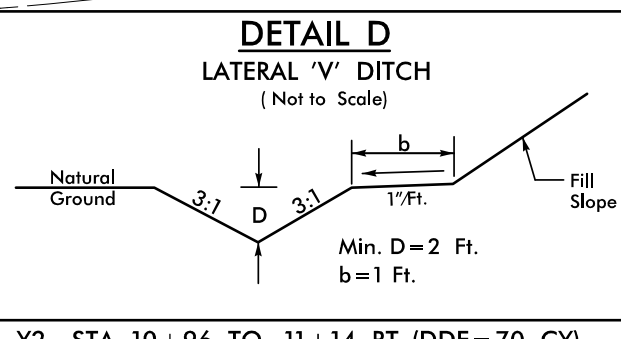
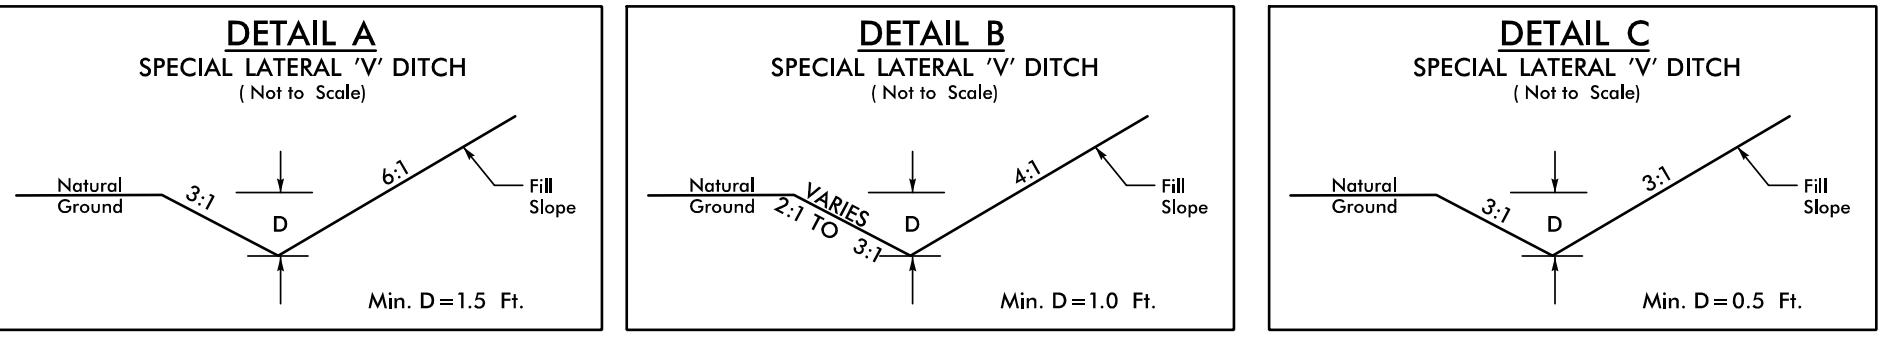
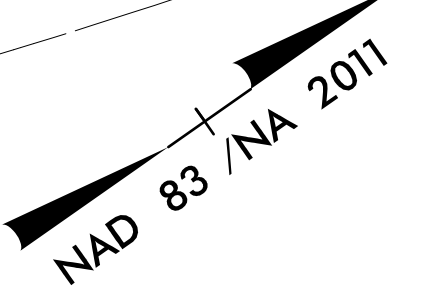


PROJECT REFERENCE NO. U-6020	SHEET NO. 04
RW SHEET NO.	
ROADWAY DESIGN ENGINEER TGS ENGINEERS MARCUS LOVERE 027418	HYDRAULICS ENGINEER TGS ENGINEERS DAVID B. PETTY 038697
4/25/2024 4:34 PM EDT	4/26/2024 5:23 AM PDT
DOCUMENT NOT CONSIDERED FINAL UNLESS ALL SIGNATURES COMPLETED	
TGS ENGINEERS 706 HILLSBOROUGH ST., SUITE 200 RALEIGH, NC 27603 PH (919) 773-8887 CORP. LICENSE NO.: C-0275	

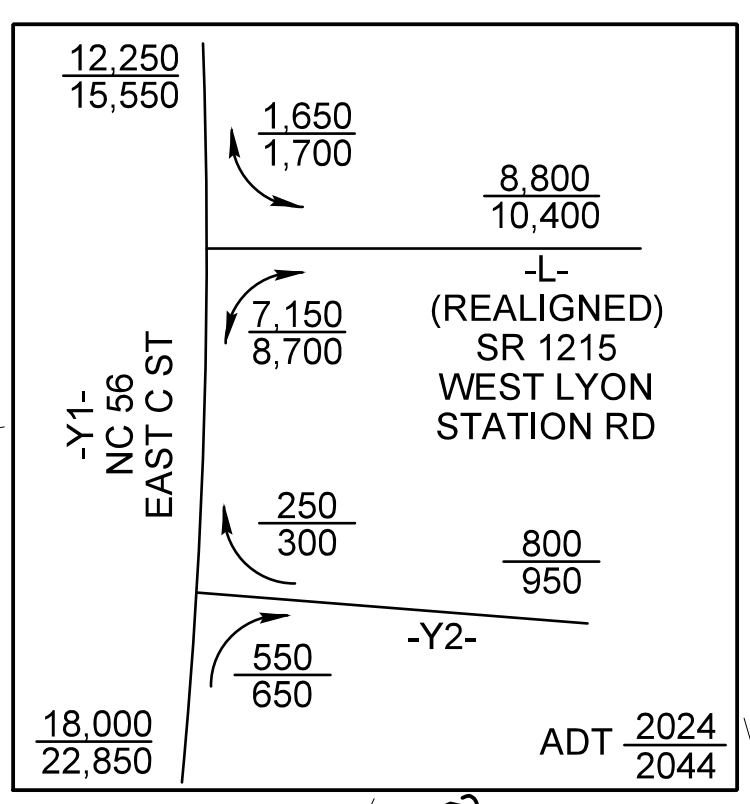

END T.I.P. PROJECT U-6020
-L- POT Sta. 21+25.00

BEGIN T.I.P. PROJECT U-6020
-L- POT Sta. 10+00.00=
-Y1- POC Sta. 16+80.18

END CONSTRUCTION
-DRW3- POT Sta. 11+05.00

END CONSTRUCTION
-DRW2- POT Sta. 11+05.00

-DRW4- POT Sta. 10+00.00
BEGIN CONSTRUCTION

-DRW1- POT Sta. 10+00.00
BEGIN CONSTRUCTION

BEGIN CONSTRUCTION
-Y1- POT Sta. 12+00.00

SEE SHEET 2B-1 FOR DESIGN DETAILS
(ALIGNMENT DETAILS, SUPERELEVATION
INCREMENT LABELS, TAPER DETAILS,
AND OTHER DESIGN DIMENSIONS)

SEE SHEET 06 FOR -L- & -Y1- PROFILES

SEE SHEET 07 FOR -Y2-, -DRW1-, -DRW2-,
-DRW3-, & -DRW4- PROFILES

NOTE:
LOCATIONS OF WHEELCHAIR RAMP SYMBOLS (♻️) ARE APPROXIMATE.
REFER TO THE PAVEMENT MARKING PLANS FOR EXACT LOCATIONS.

6 = TOWN OF BUTNER
DB 1553 PG 192
PB 43 PG 145

8 = TOWN OF BUTNER
DB 1553 PG 198
PB 43 PG 145

★ PROPOSED SIGNAL

★ EXISTING SIGNAL

REVISIONS

MATCHLINE -Y1- STA. 21+00.00
SEE SHEET 05