

5/28/24

TGS ENGINEERS
 706 HILLSBOROUGH ST. SUITE 200
 RALEIGH, NC 27603
 PH (919) 773-8887
 CORP. LICENSE NO.: C-0275

EXISTING GROUND



PROPOSED GRADE

LEFT DITCH GRADE

RIGHT DITCH GRADE

PROJECT REFERENCE NO. U-6020	SHEET NO. 06
ROADWAY DESIGN ENGINEER 	HYDRAULICS ENGINEER
4/25/2024 4:34 PM EDT	4/26/2024 5:23 AM PDT

DOCUMENT NOT CONSIDERED FINAL UNLESS ALL SIGNATURES COMPLETED

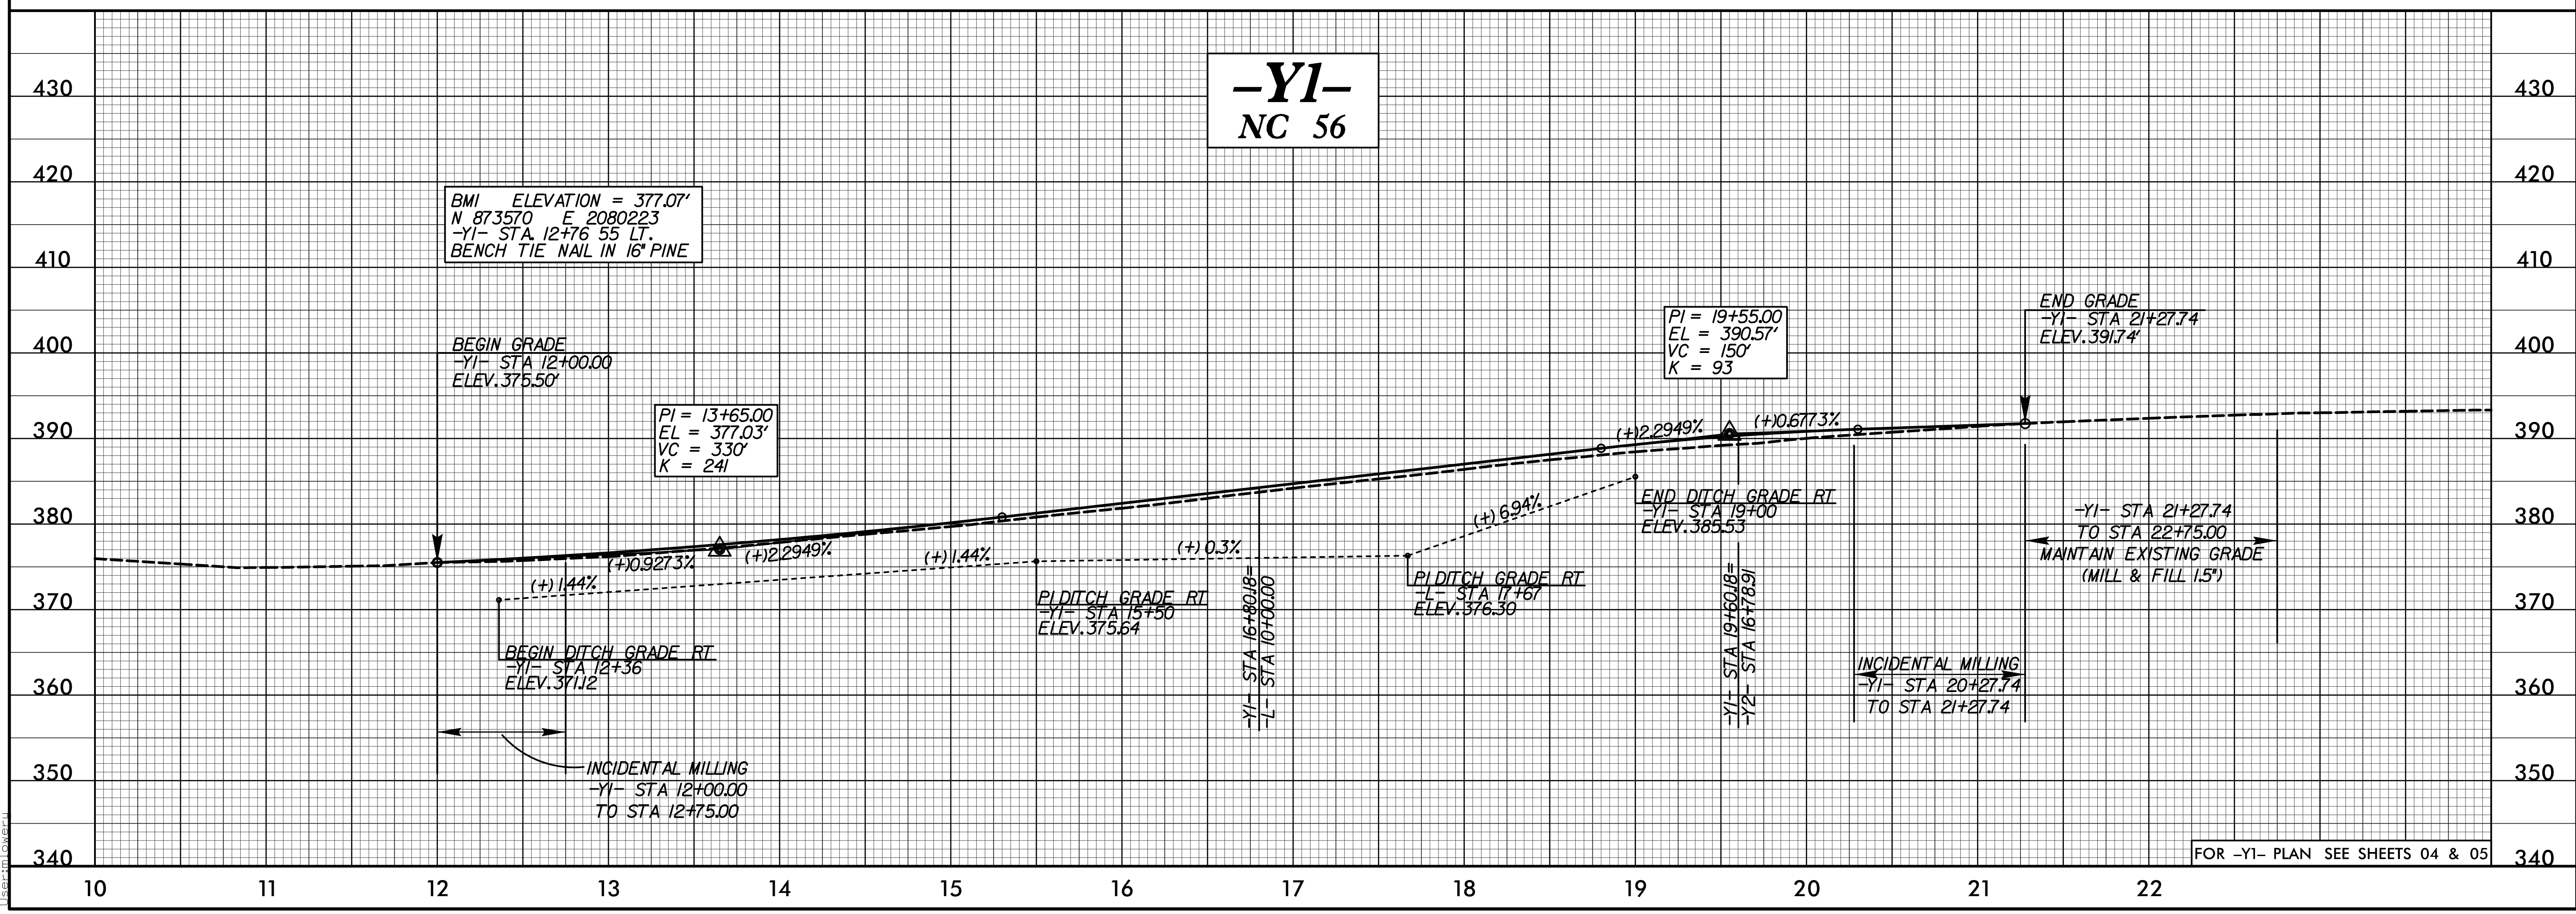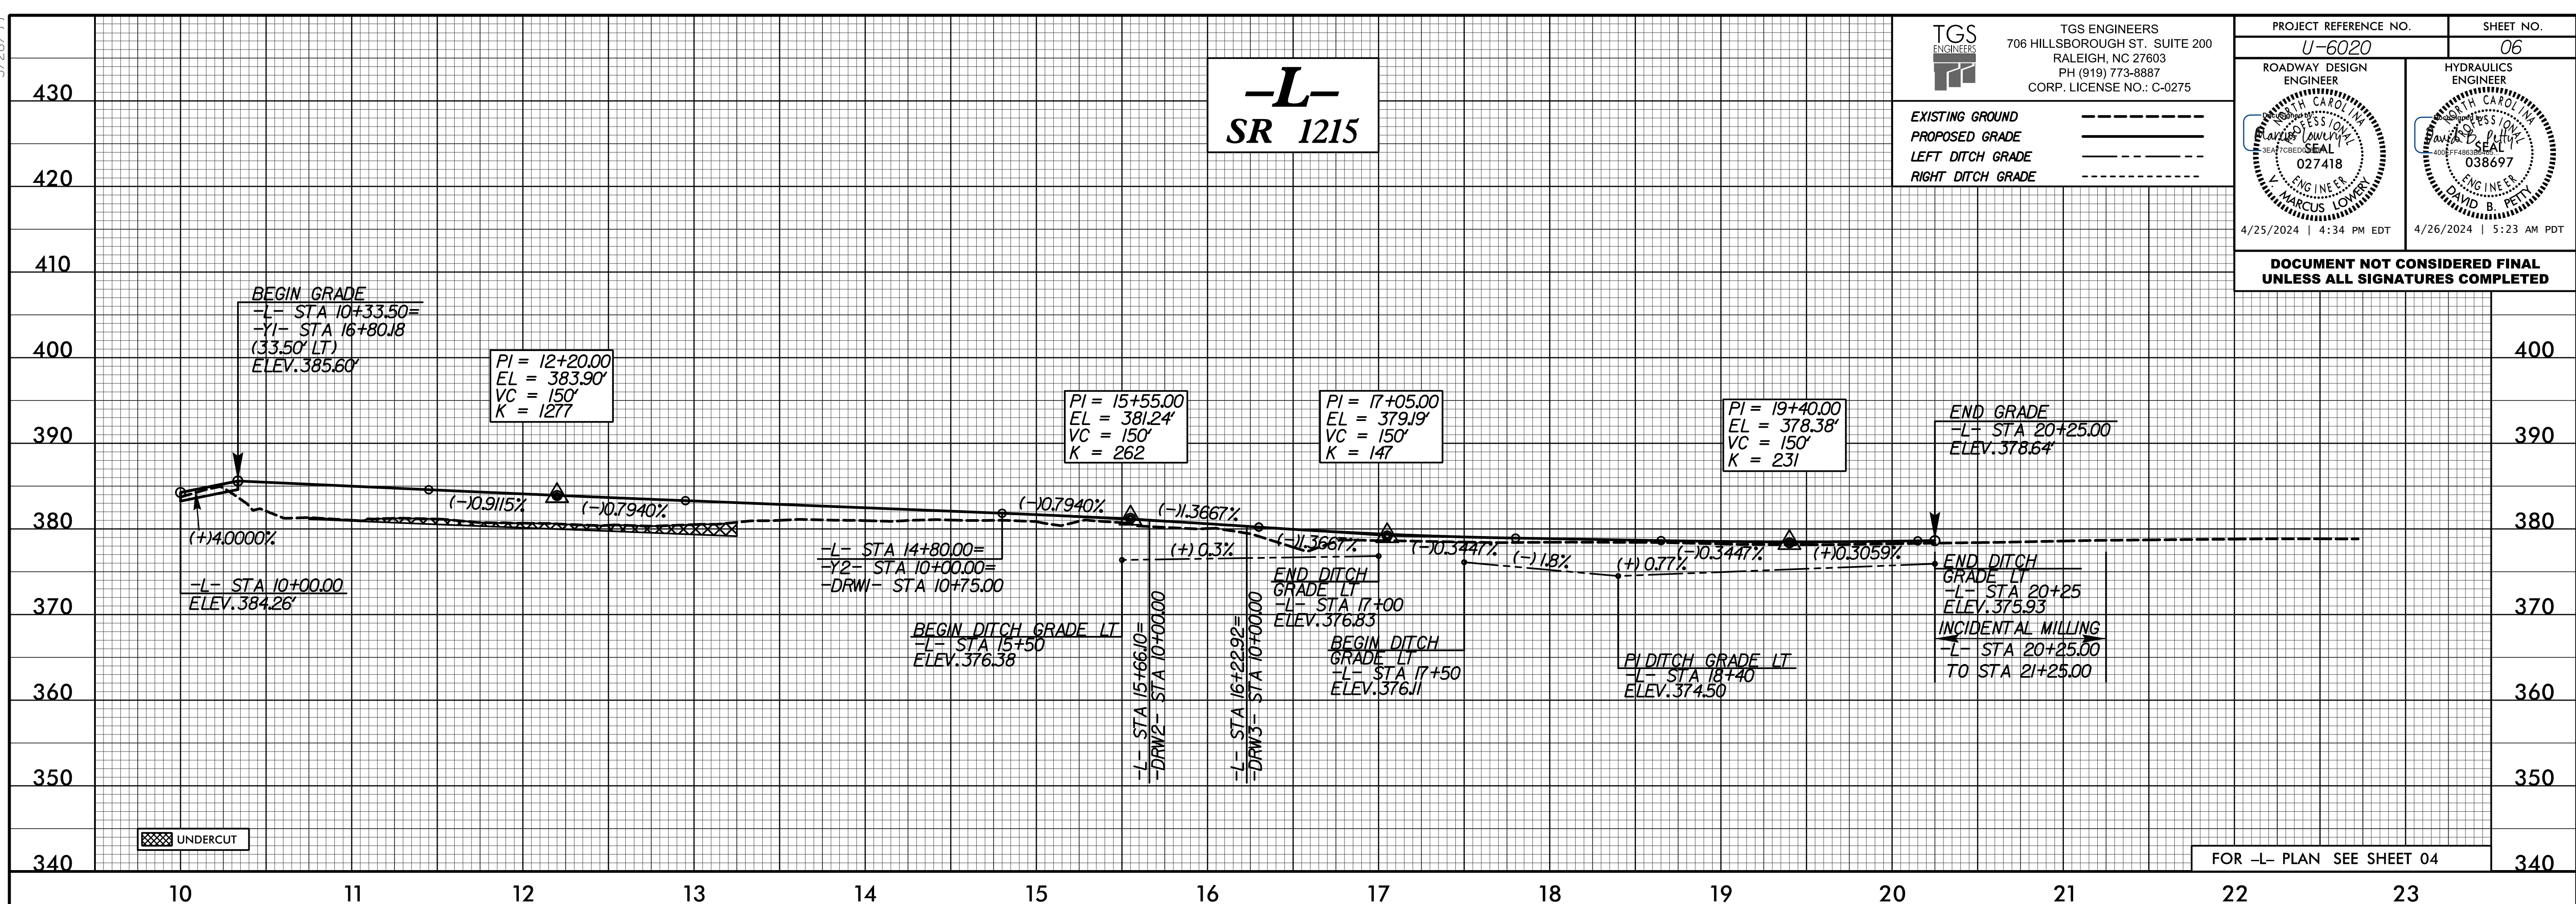

7/6/2024 1:49:20 PM C:\projects\NCDOT\U-6020\Roadway\Proj\U6020_L_rdy.plt L_06.dgn User: jmcgovern