



6/23/16

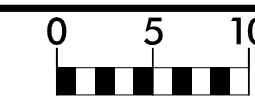

PROJ. REFERENCE NO.
U-6020

SHEET NO.
X-1

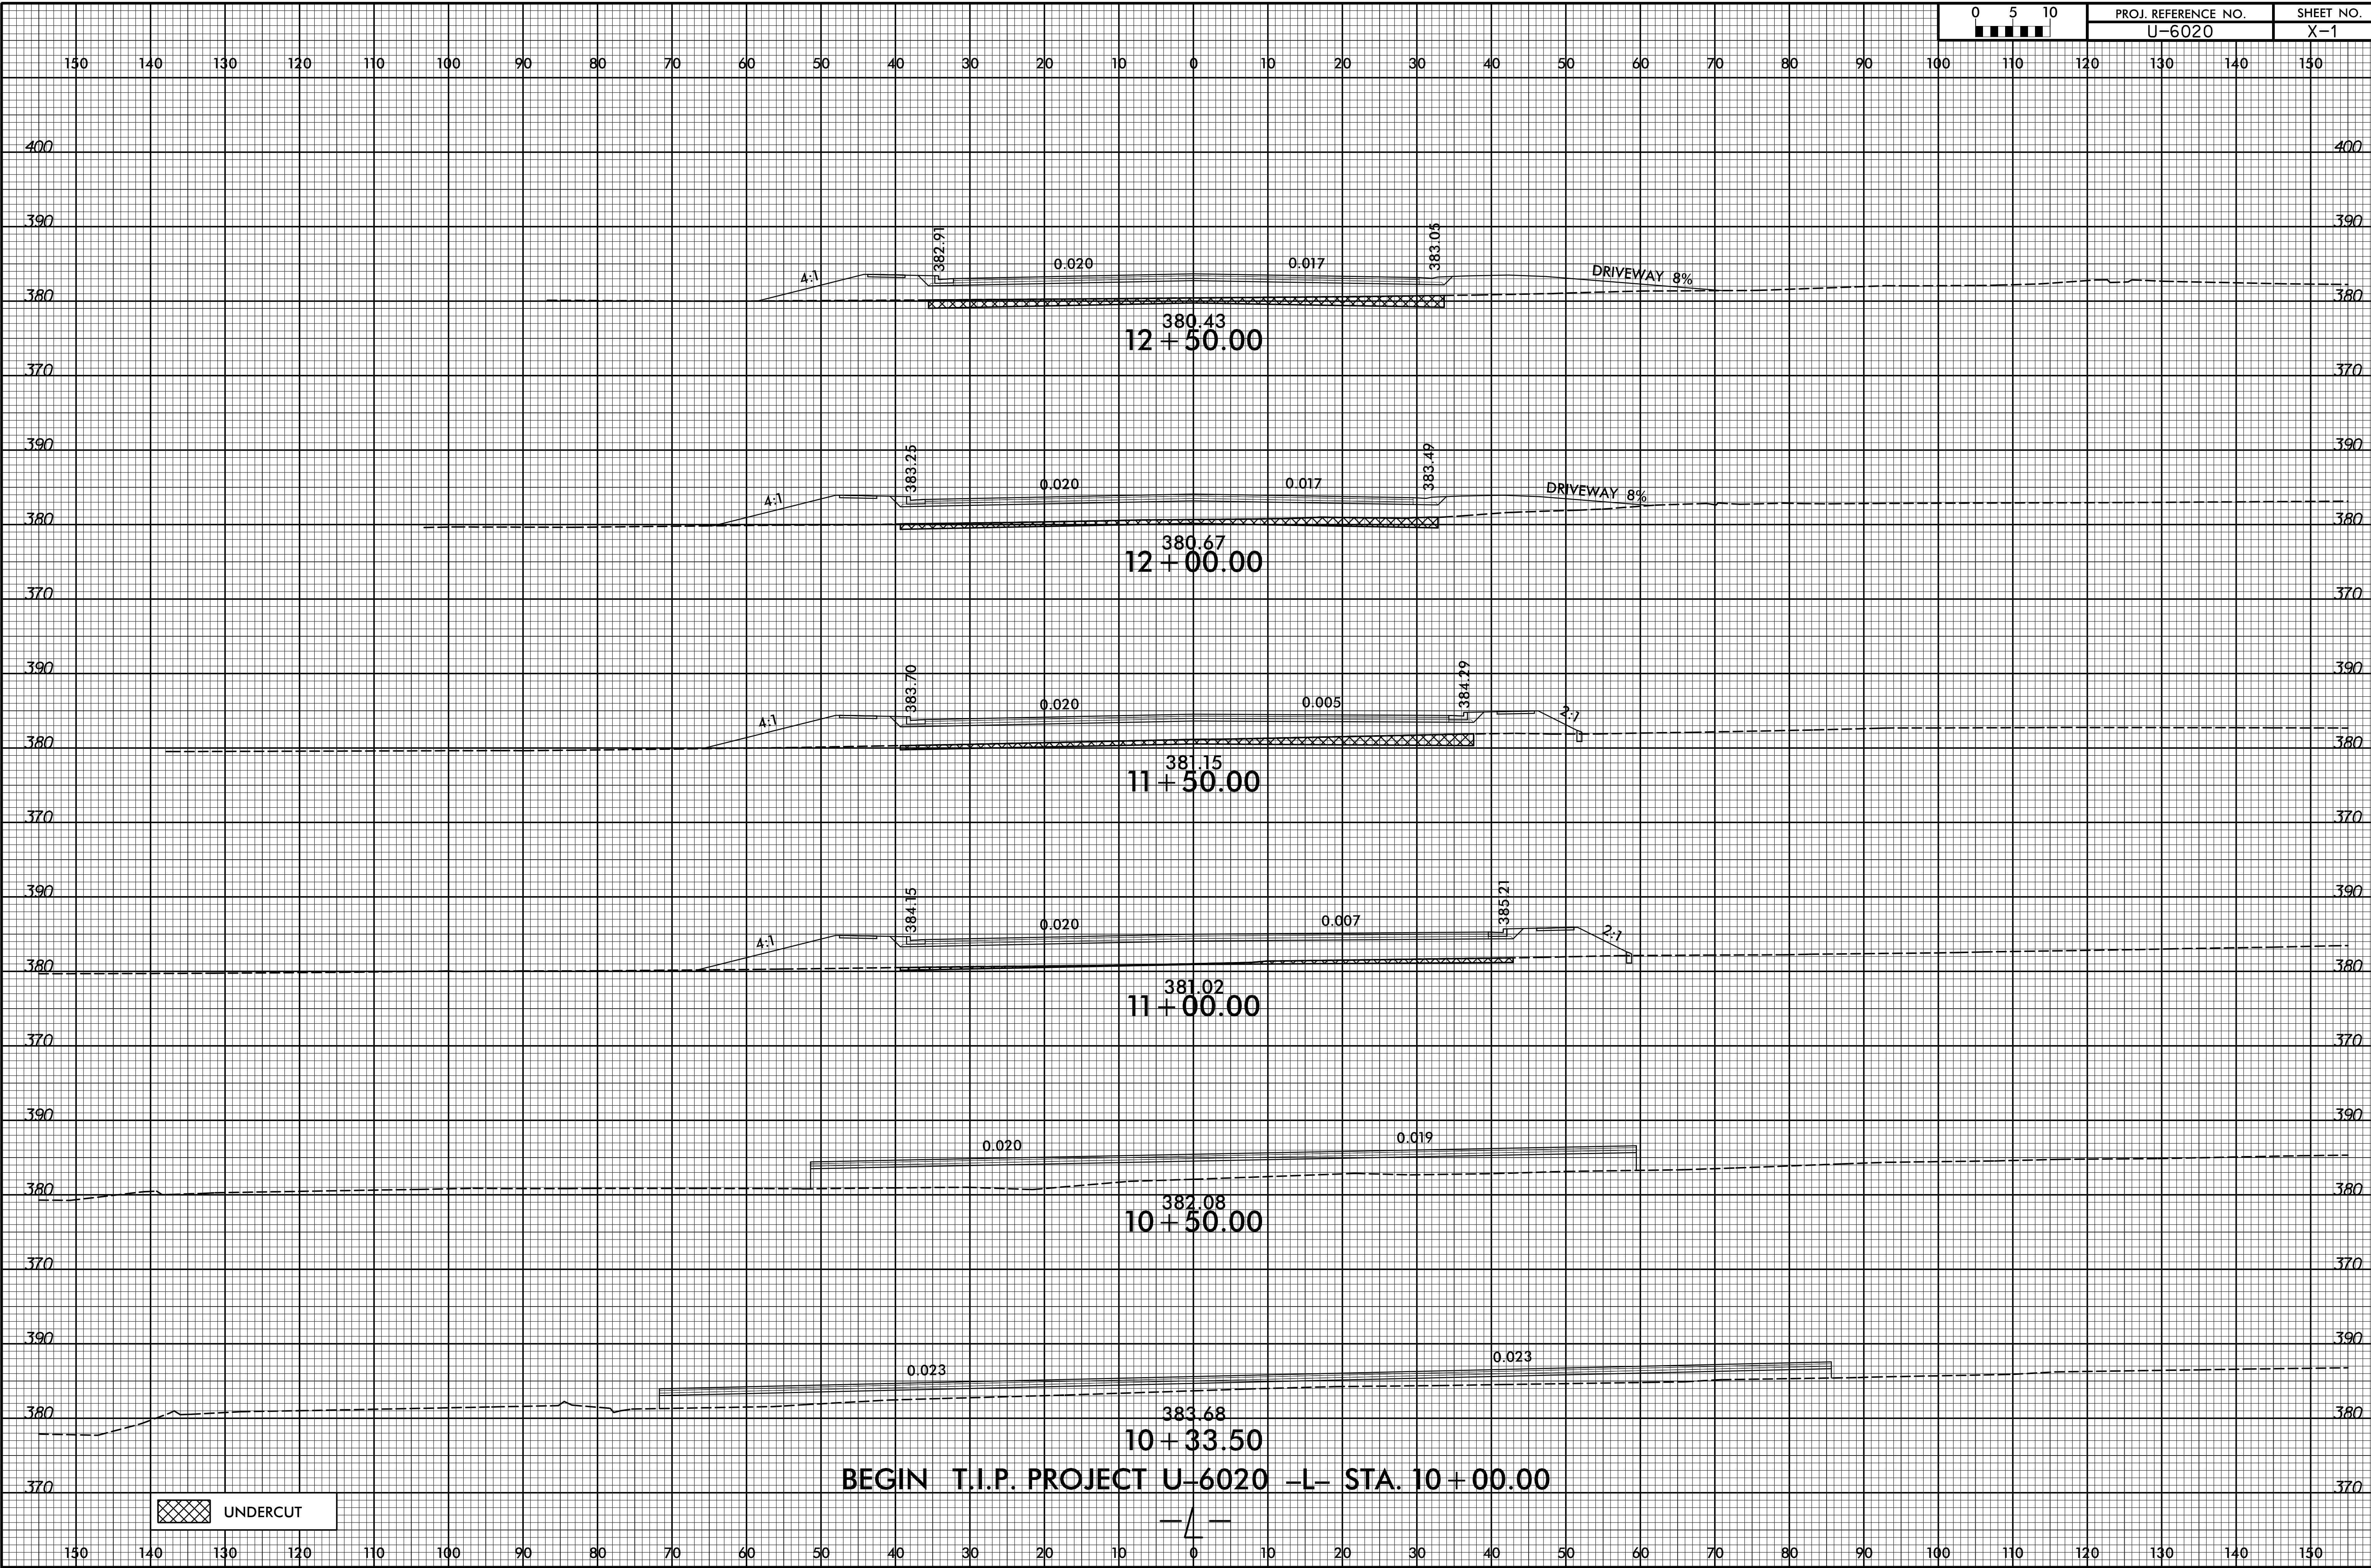

0/4/2022
C:\Projects\NCD001\U-6020\Roadway\CorridorModeling\U6020_rdy_xpl.dgn
User:rlowerli