


6/23/16

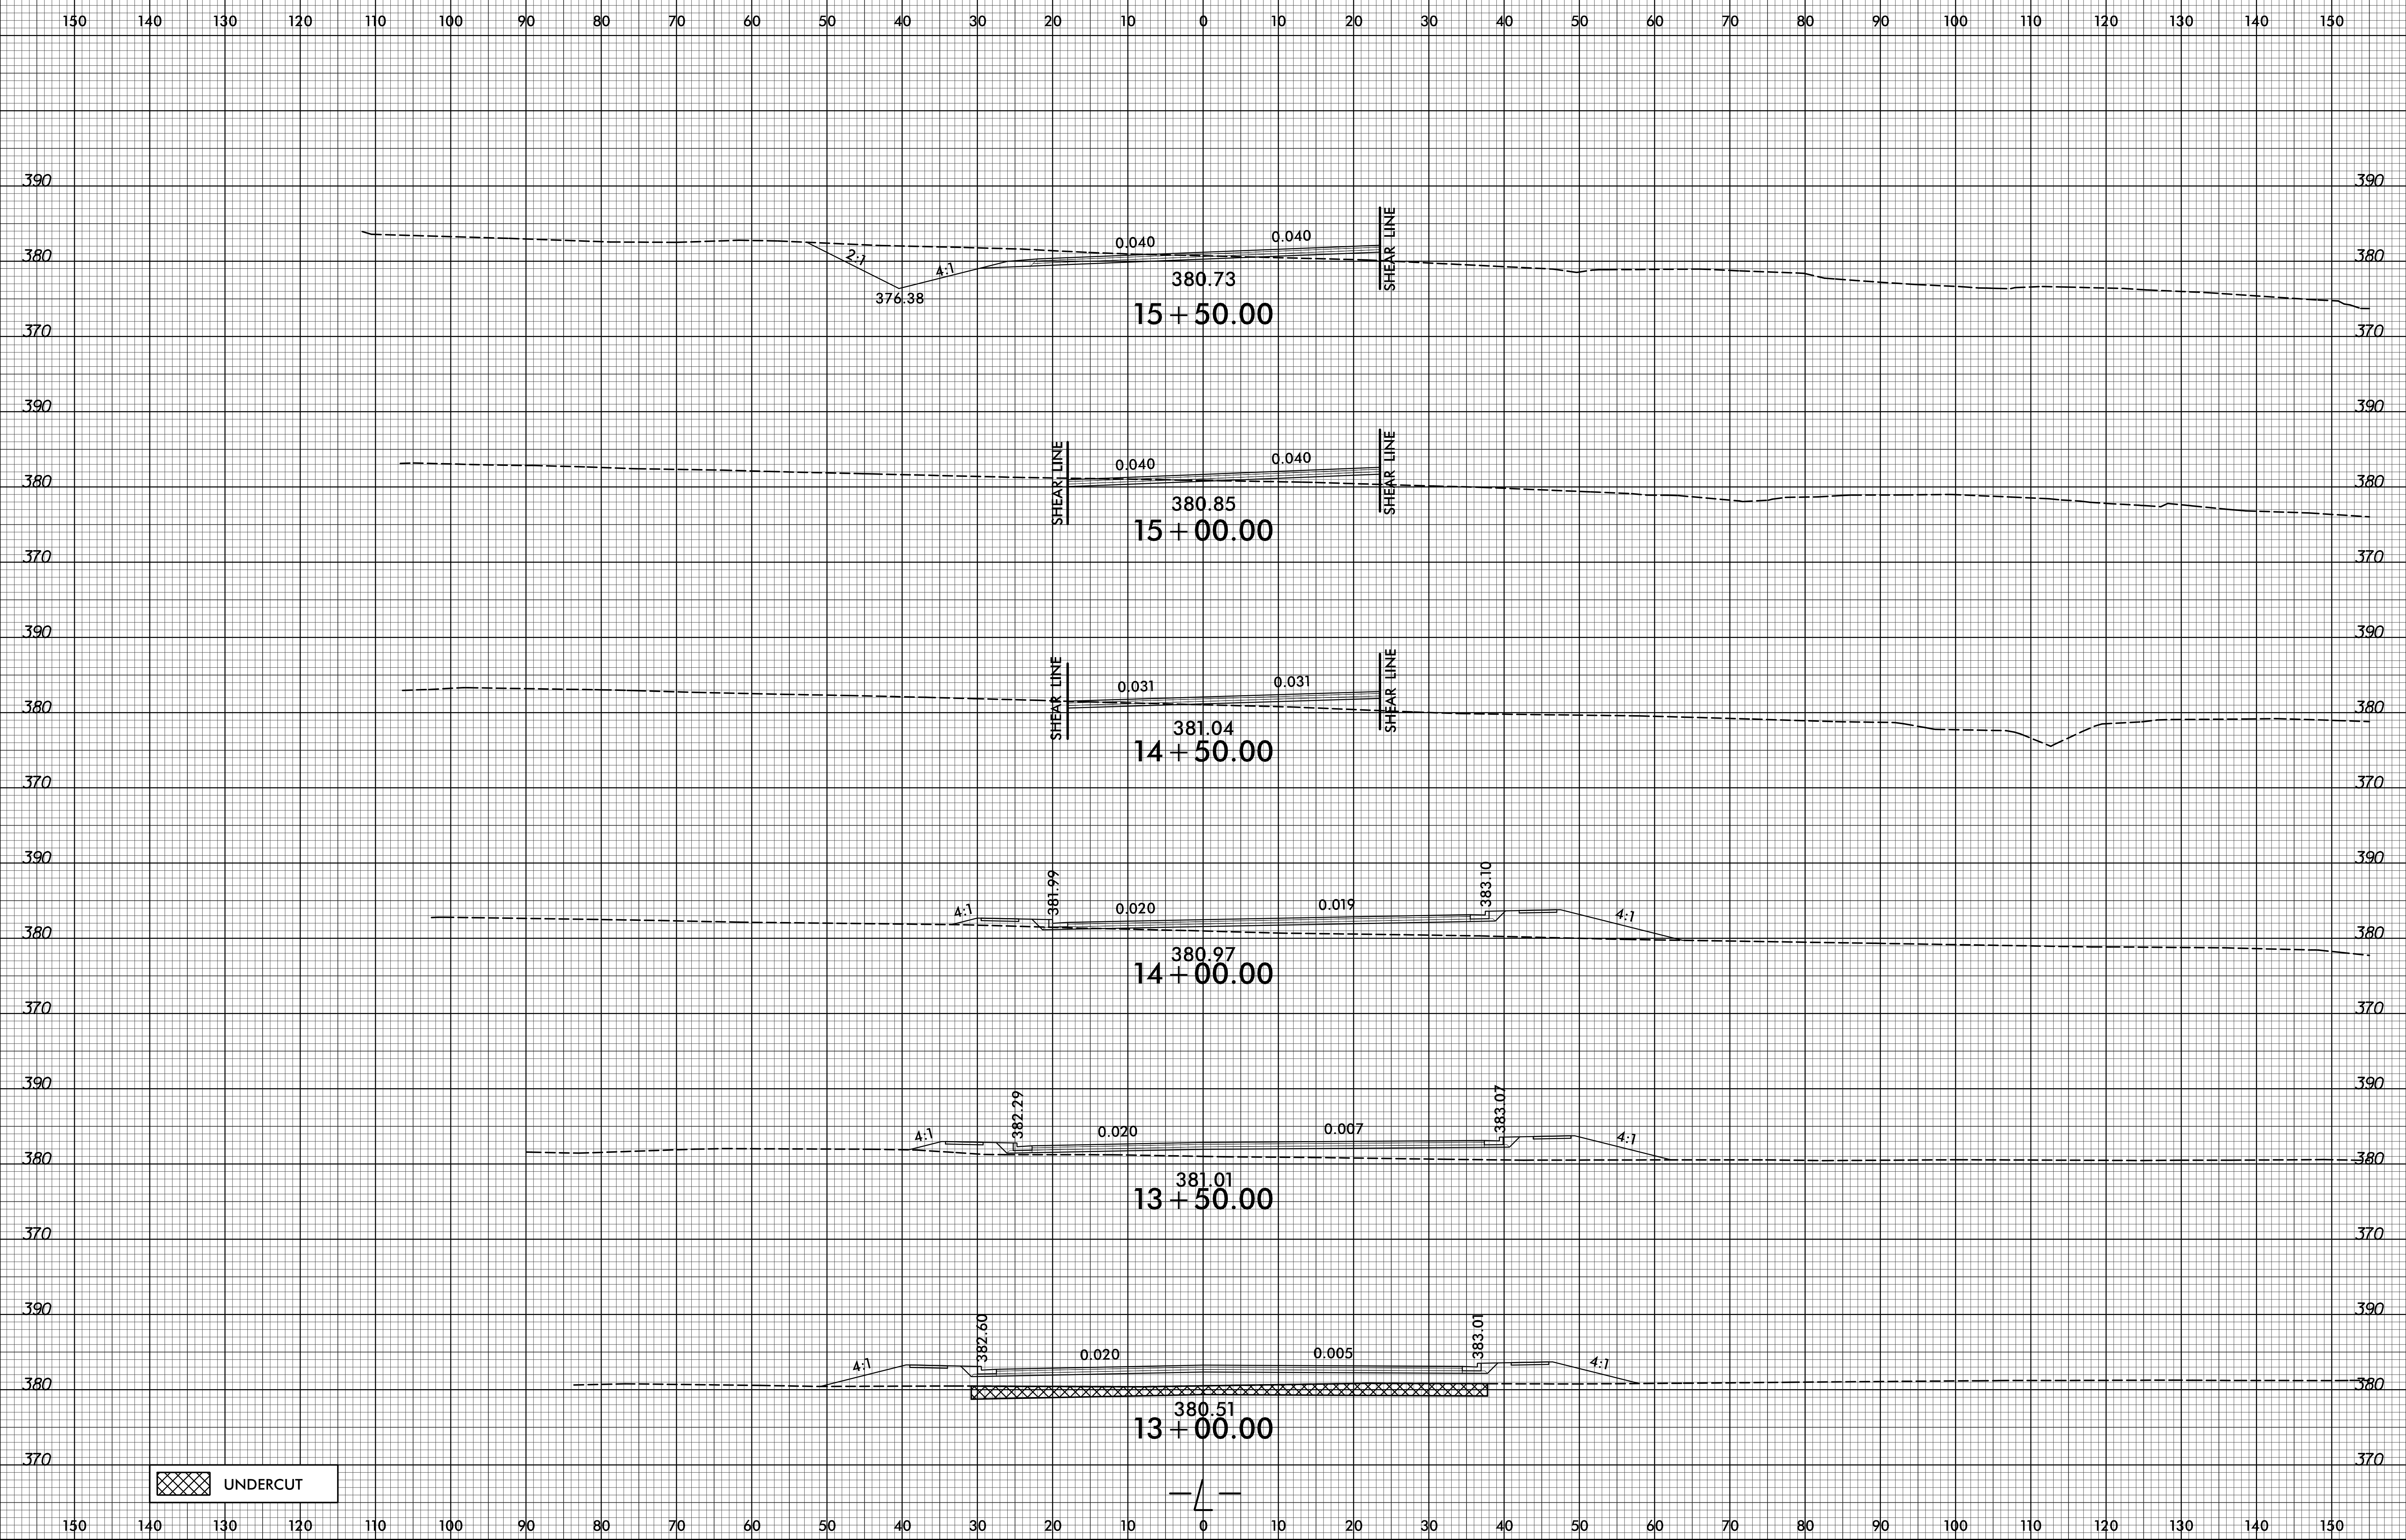

7/12/2019 X:\NCDDT\U-6020\Roadway\CorridorModeling\6020_rdy_xpl.dgn

UNDERCUT