


6/23/16

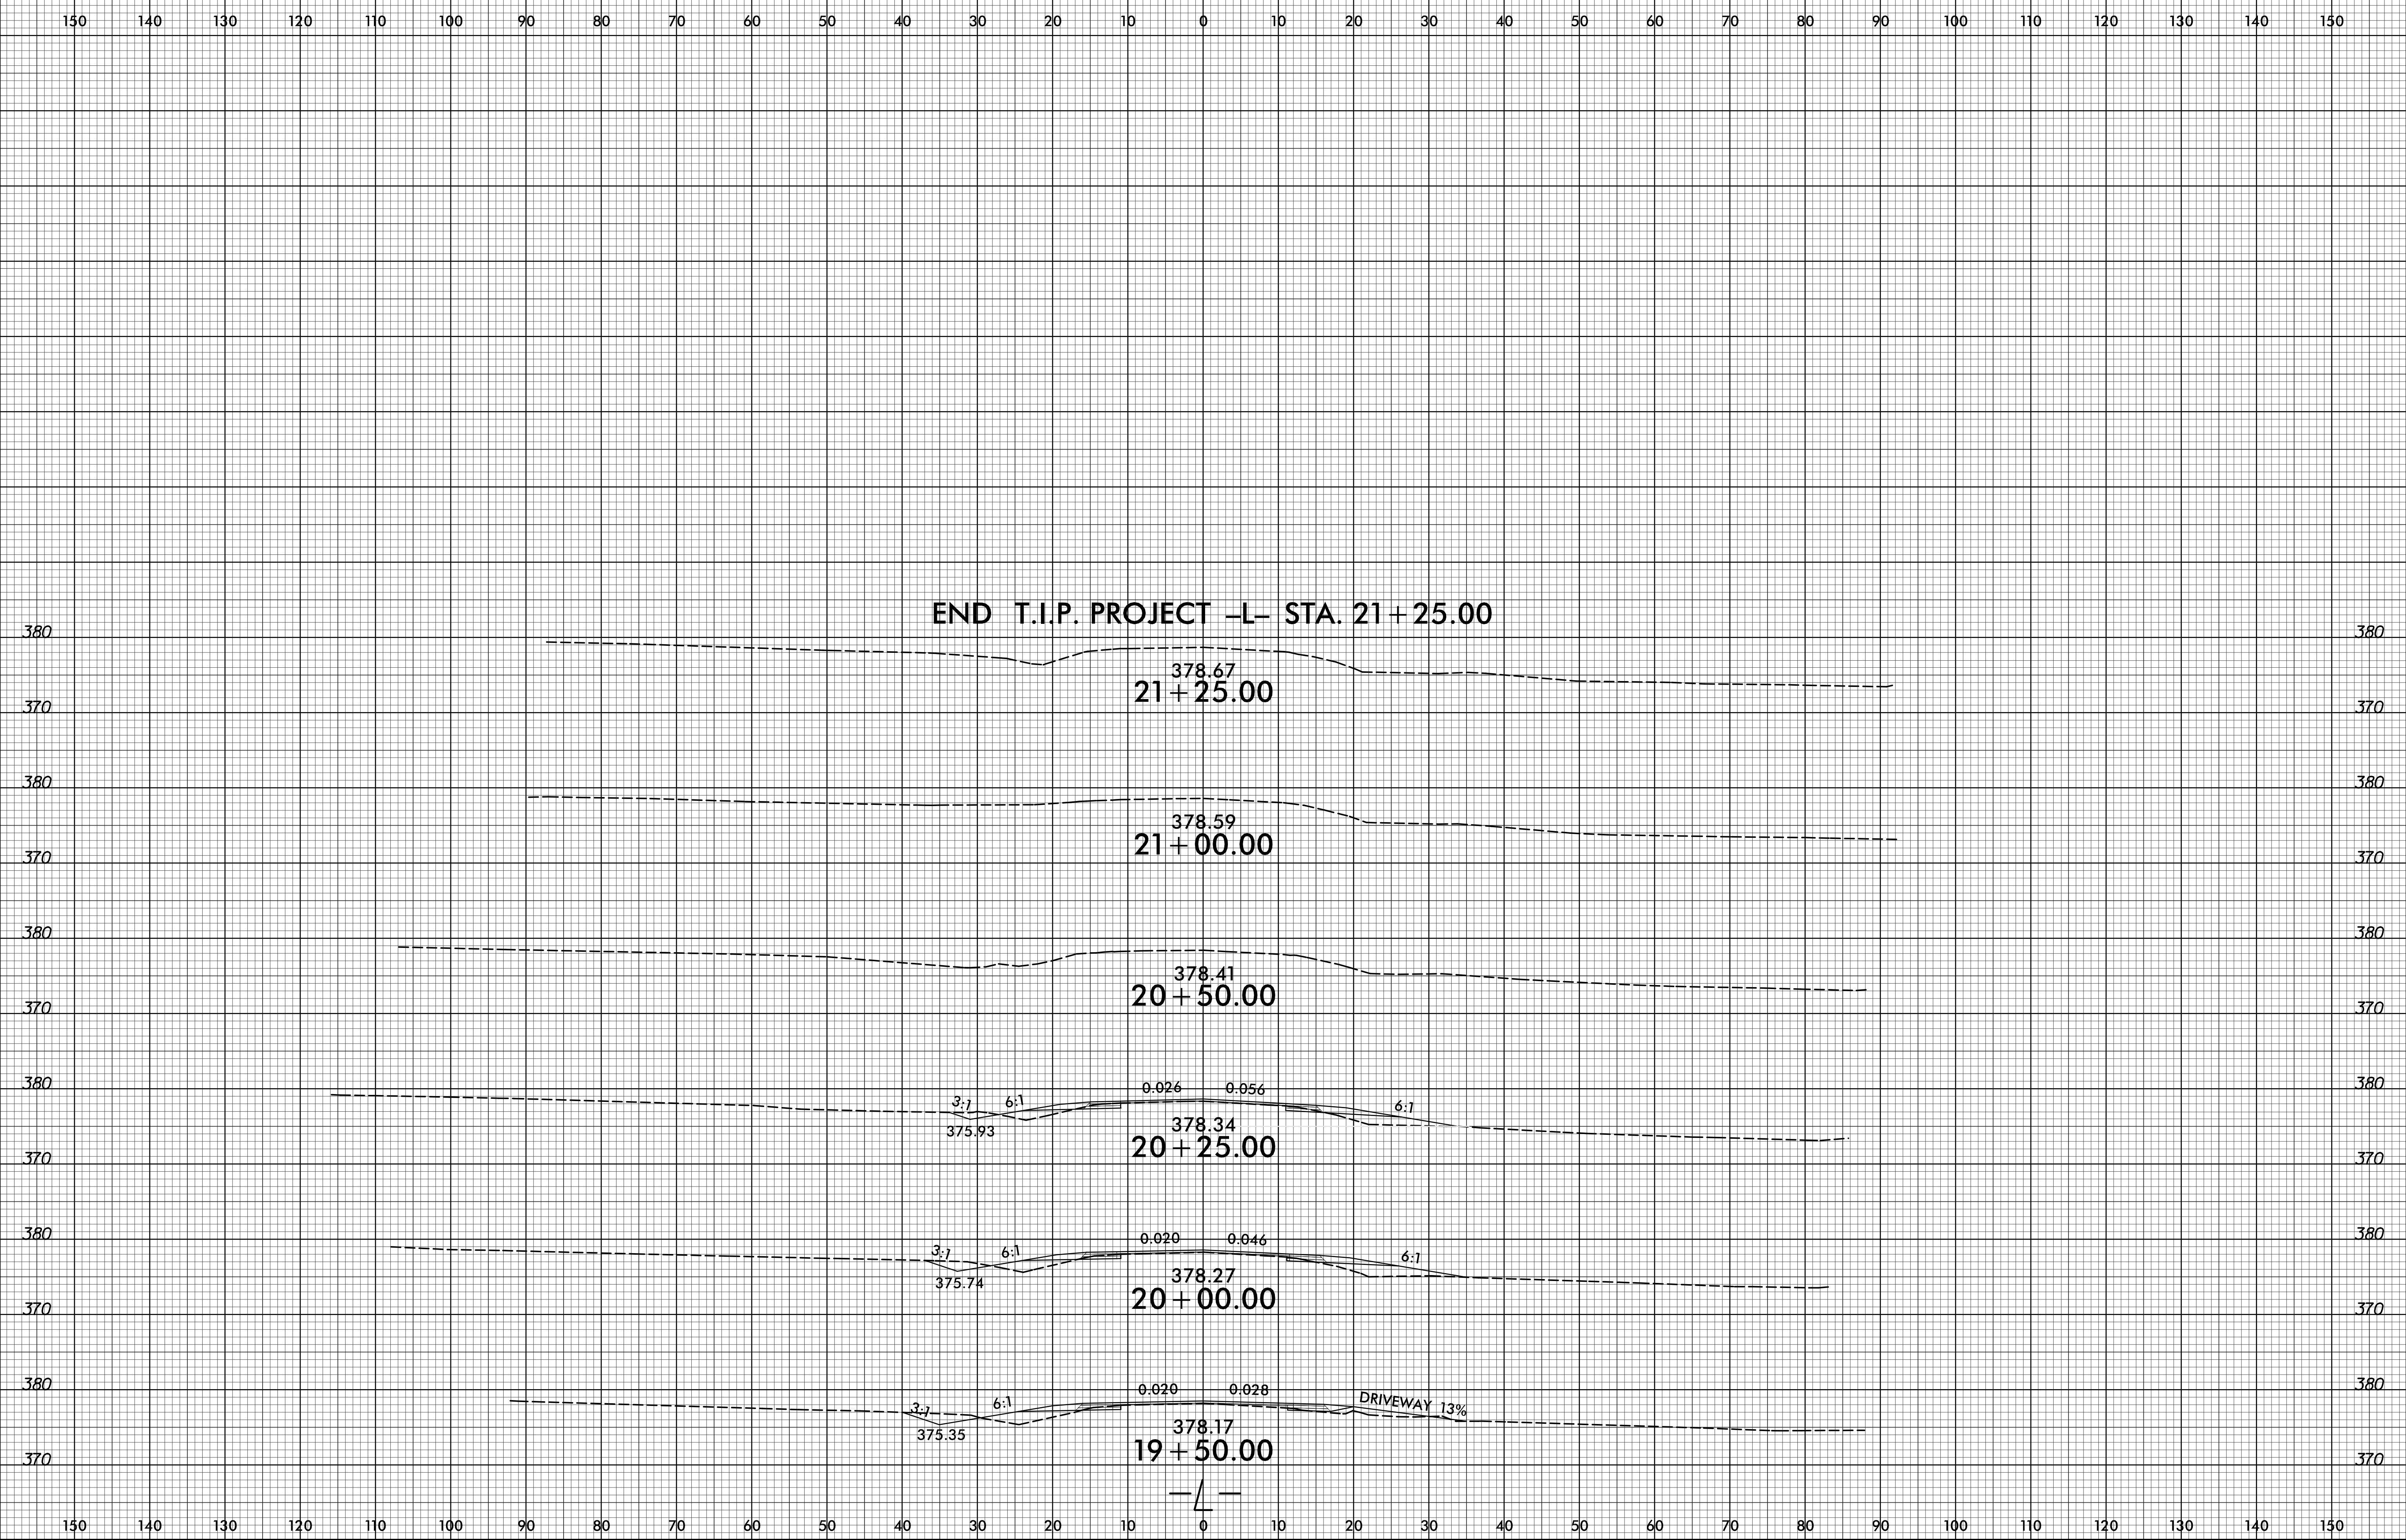

7/12/2019  
X:\NCDDT\U-6020\Roadway\CorridorModeling\6020\_rdy\_xpl.dgn