


6/23/16

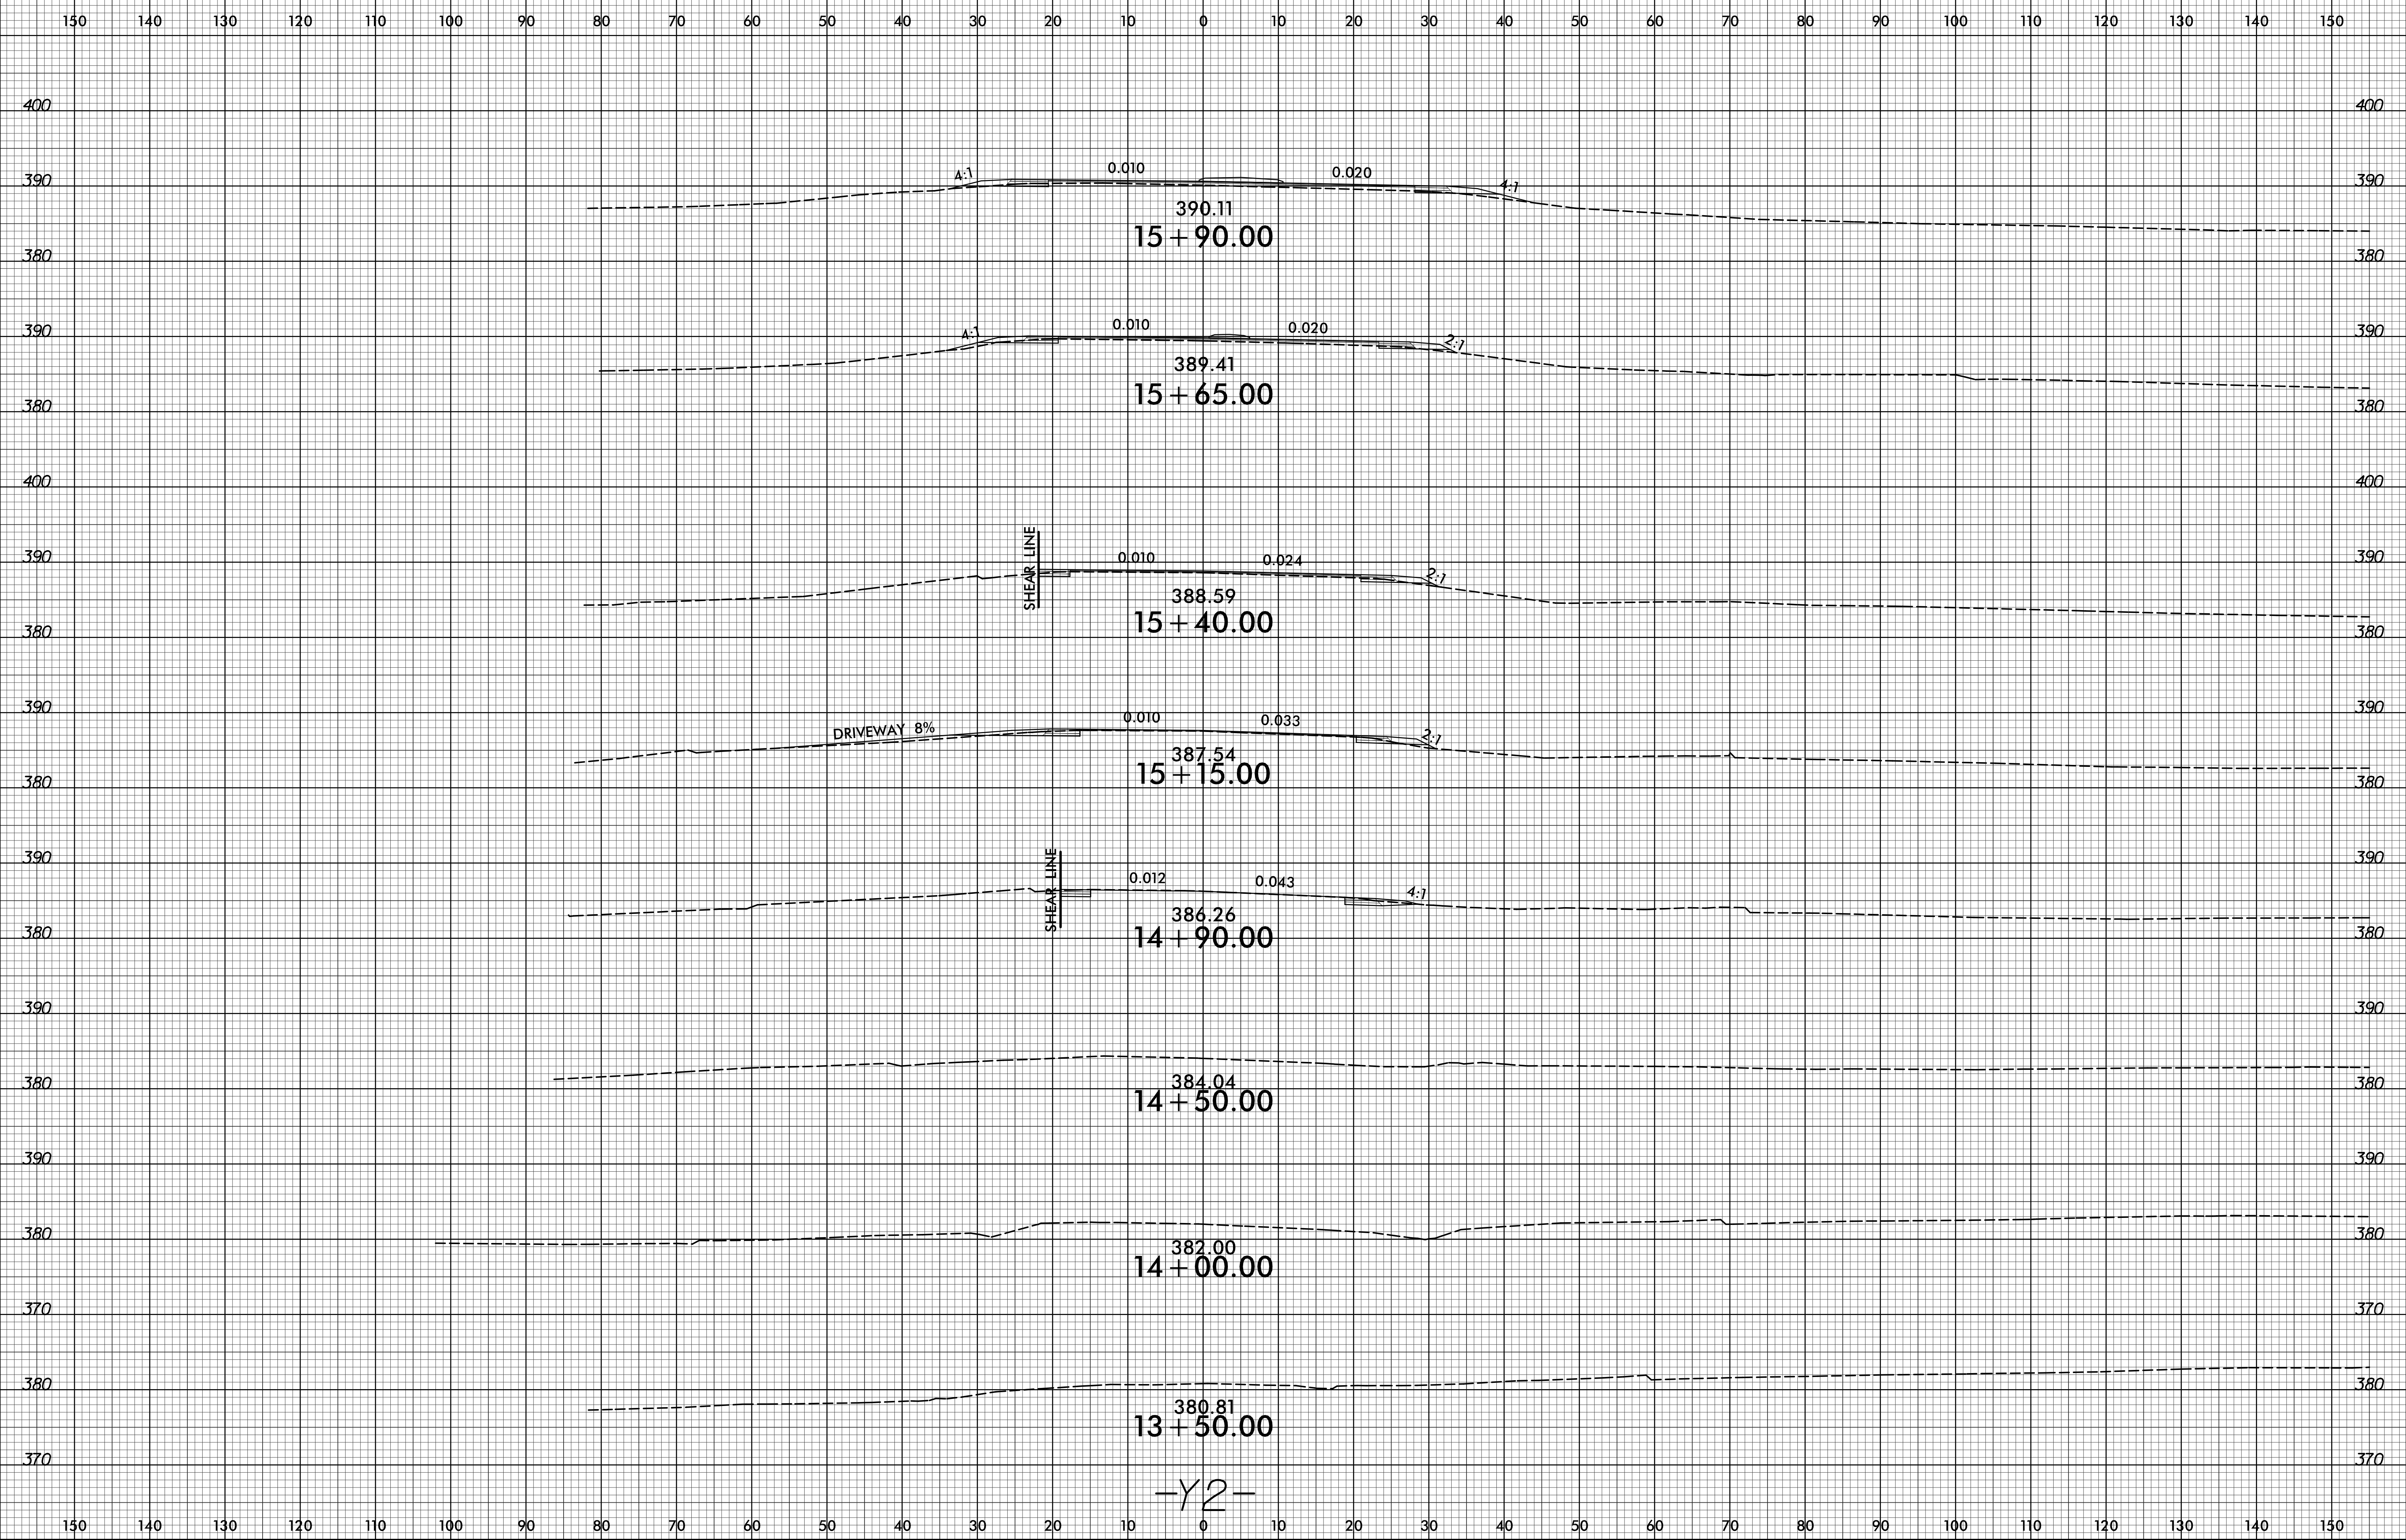

7/12/2019
X:\NCDDT\U-6020\Roadway\CorridorModeling\6020_rdy_xpl_Y2.dgn
User:mlowery