



6/23/16

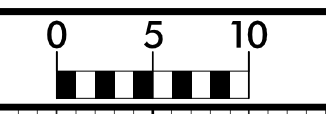

| | |
|---------------------|-----------|
| PROJ. REFERENCE NO. | SHEET NO. |
| U-6020 | X-10 |

150 140 130 120 110 100 90 80 70 60 50 40 30 20 10 0 10 20 30 40 50 60 70 80 90 100 110 120 130 140 150

END CONSTRUCTION -Y2- STA 16 + 45.36

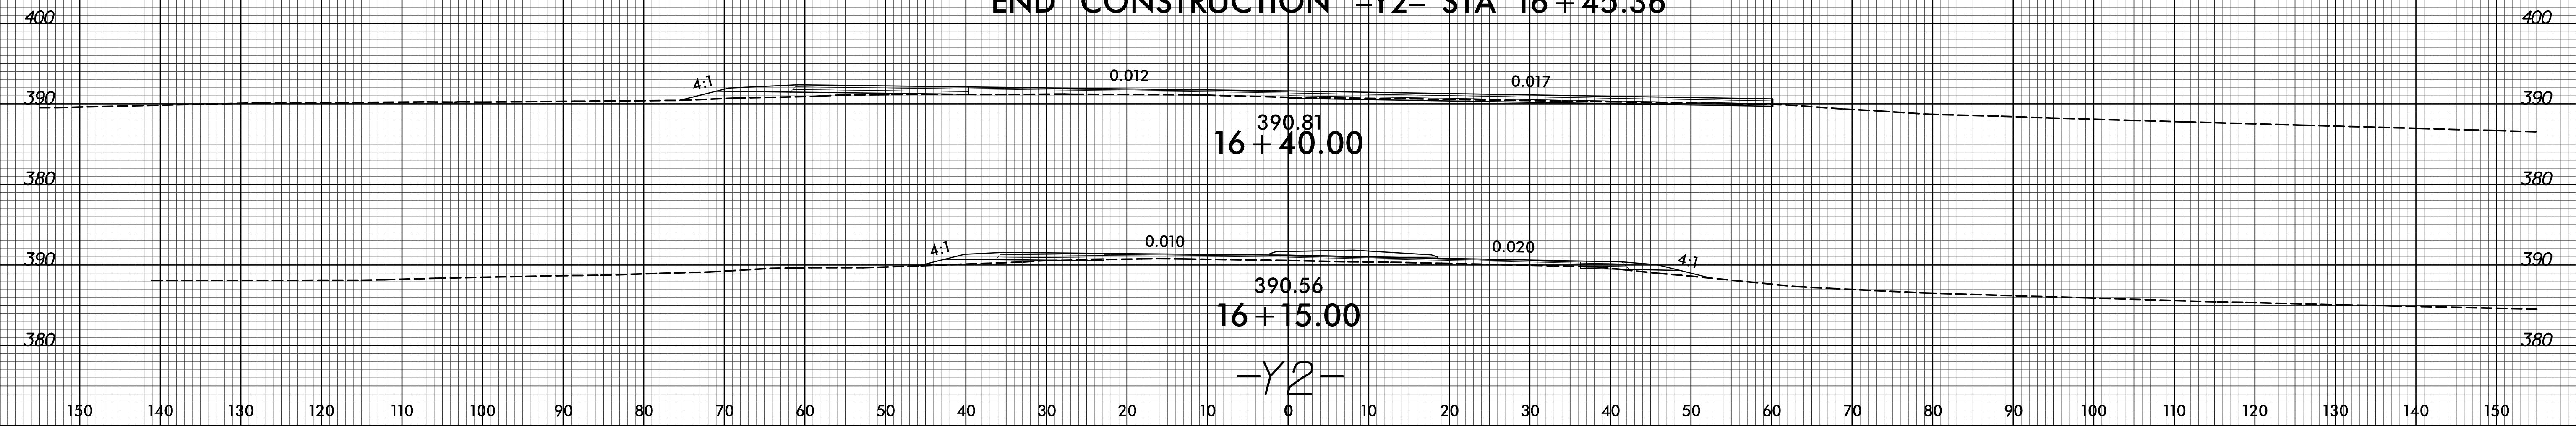

7/12/2019
X:\NCDDT\U-6020\Roadway\CorridorModeling\6020_rdy_xpl_Y2.dgn
User:mlower4